

**BENCHMARKS:**

- #1 City Standard Disk 42.3' South of Pawnee Rd. Centerline and 49.5' West of Maize Rd. Centerline Elev. = 135.10 City Datum
- #2 "□" on NE Cor of Conc Box Culvert 198' South of Pawnee Rd. Centerline and 19' East of Maize Rd. Centerline Elev. = 134.53 City Datum
- #3 "□" of Top Curb 65' East of Maize Rd. Centerline and 18.5' North of the Yosemite Drive Centerline Elev. = 143.67 City Datum

**NOTE:**  
 Proposed minimum garage floor elevations are shown on plans. Contractor to set finish floor elevation.  
 All street elevations shown on plans are for top of curb (full height).  
 Contour elevations shown are for graphic representation of drainage concept. Spot elevations shall take precedence over contour lines.

MINIMUM BUILDING PAD ELEVATIONS FOR LOWEST OPENING OF STRUCTURE

LOT	BLOCK	ELEVATION	
		CITY DATUM	M.S.L.
1, 2, 3	1	135.6	1323.0
1, 2, 3	2	135.6	1323.0
4, 5, 6	1	134.8	1322.2
4, 5	2	134.8	1322.2
7, 8, 9	1	132.0	1319.4

**APPROVED DRAINAGE PLAN**


REVISED 11-19-99  
 REVISED 7-18-94

**LOT GRADING PLAN  
 WILDERNESS AT THE PARK**

**BAUGHMAN COMPANY P. A.**  
 ENGINEERING & SURVEYING  
 316/282-7271 • 315 ELLIS • WICHITA, KANSAS 67211

PROJECT NUMBER: \_\_\_\_\_

DESIGN	DRAWN	UTIL. CHECK'D	DATE	SCALE	SHEET
	BAM		10-14-93	1"=50'	1 OF 1

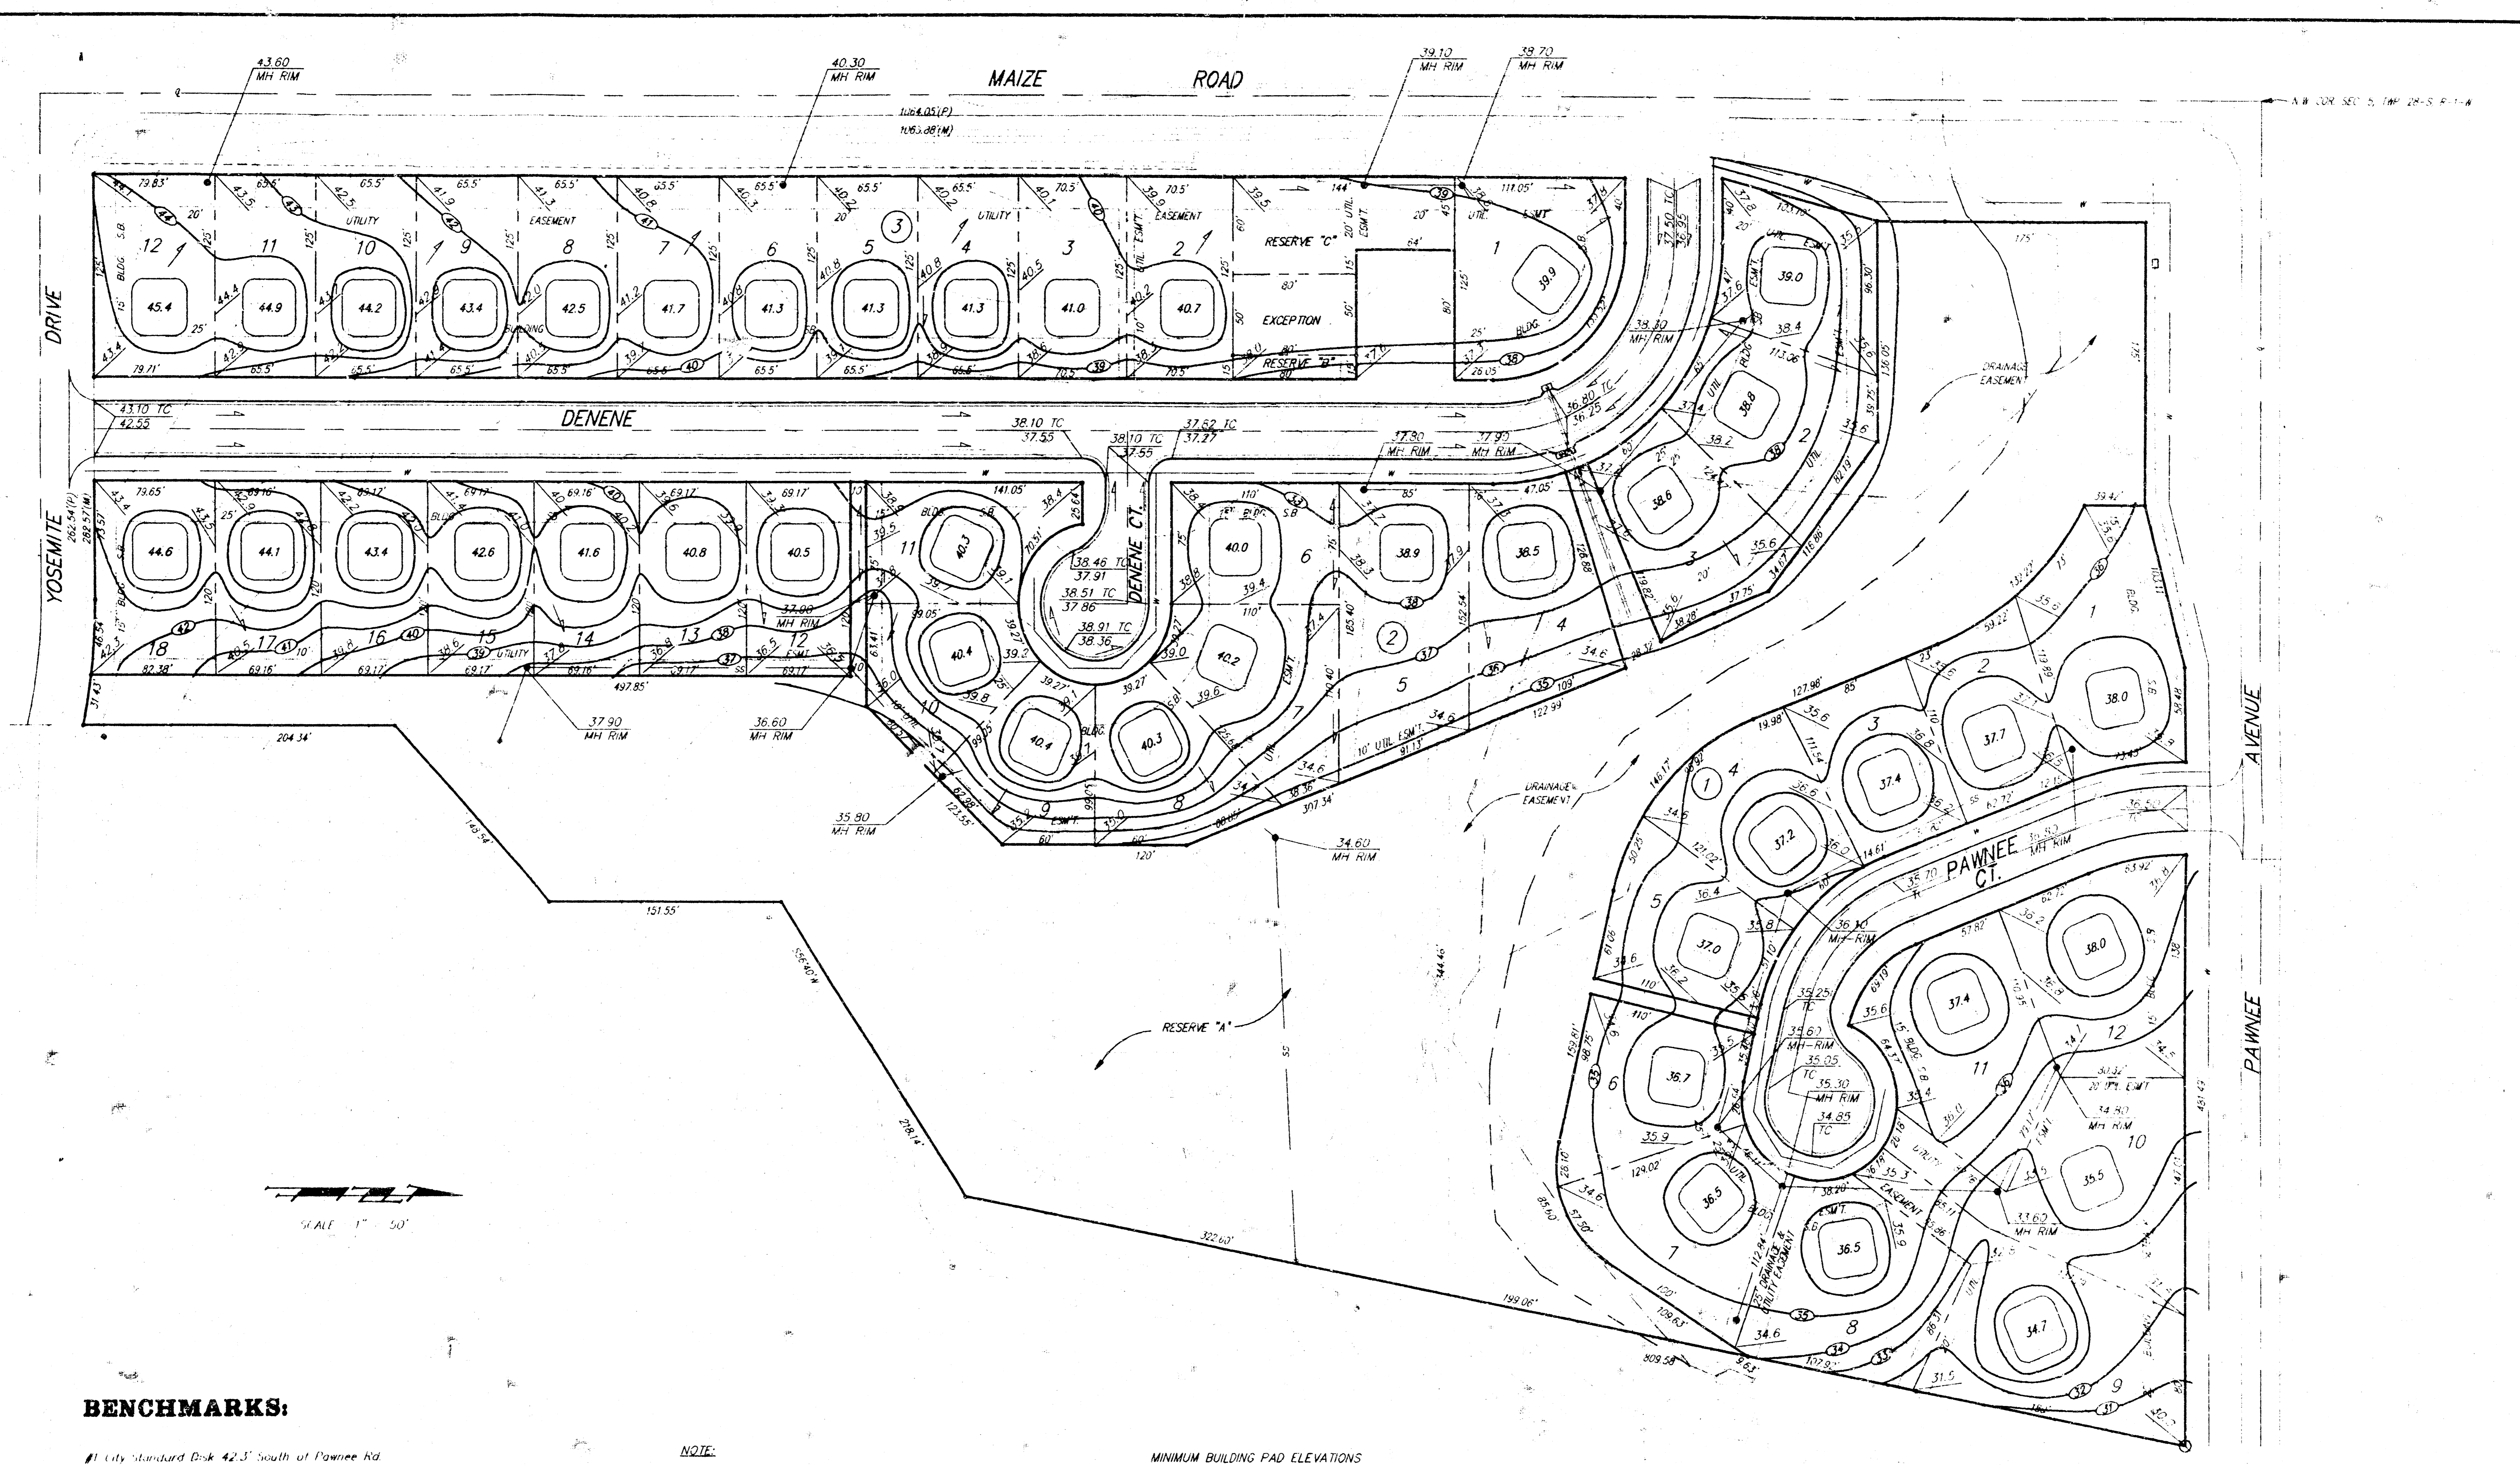

**BENCHMARKS:**

- #1 City Standard Bench 42.3' South of Pawnee Rd. Centerline and 49.5' West of Maize Rd. Centerline. Elev. = 135.10 City Datum.
- #2 "1" at NW Cor. of Cons. Box Culvert 128' South of Pawnee Rd. Centerline and 19' East of Maize Rd. Centerline. Elev. = 134.54 City Datum.
- #3 "1" at Top Curb 65' East of Maize Rd. Centerline and 12.5' North of the Yosemite Drive Centerline. Elev. = 143.67 City Datum.

**NOTE:**  
 Proposed minimum garage floor elevations are shown on plans. Contractor to set finish floor elevation.  
 All street elevations shown on plans are for top of curb (full height).  
 Contour elevations shown are for graphic representation of drainage concept. Spot elevations shall take precedence over contour lines.

MINIMUM BUILDING PAD ELEVATIONS FOR LOWEST OPENING OF STRUCTURE

LOT	BLOCK	ELEVATION	
		CITY DATUM	M.S.L.
1, 2, 3	1	135.6	1323.0
1, 2, 3	2	135.6	1323.0
4, 5, 6, 7	1	134.6	1322.0
4, 5	2	134.6	1322.0

**APPROVED  
 DRAINAGE PLAN**

**LOT GRADING PLAN  
 WILDERNESS AT THE PARK**

**BAUGHMAN COMPANY P. A.**  
 ENGINEERS & SURVEYORS  
 316/762-7271 • 515 HILLS • WICHITA, KANSAS 67211

PROJECT NUMBER: \_\_\_\_\_

DESIGN	DRAWN	DATE CHECKED	DATE	SHEET
	BAM		10-04-93	1