
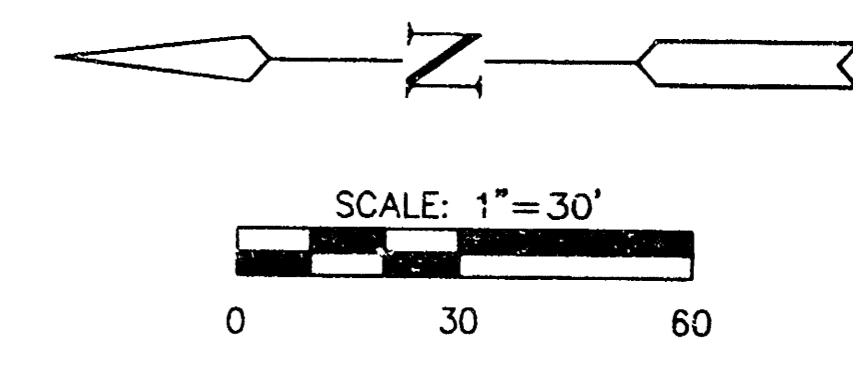


N.E. COR., N.W. 1/4, N.E. 1/4
SEC. 5, TWP. 27, R.1E.


FAIRVIEW AVE

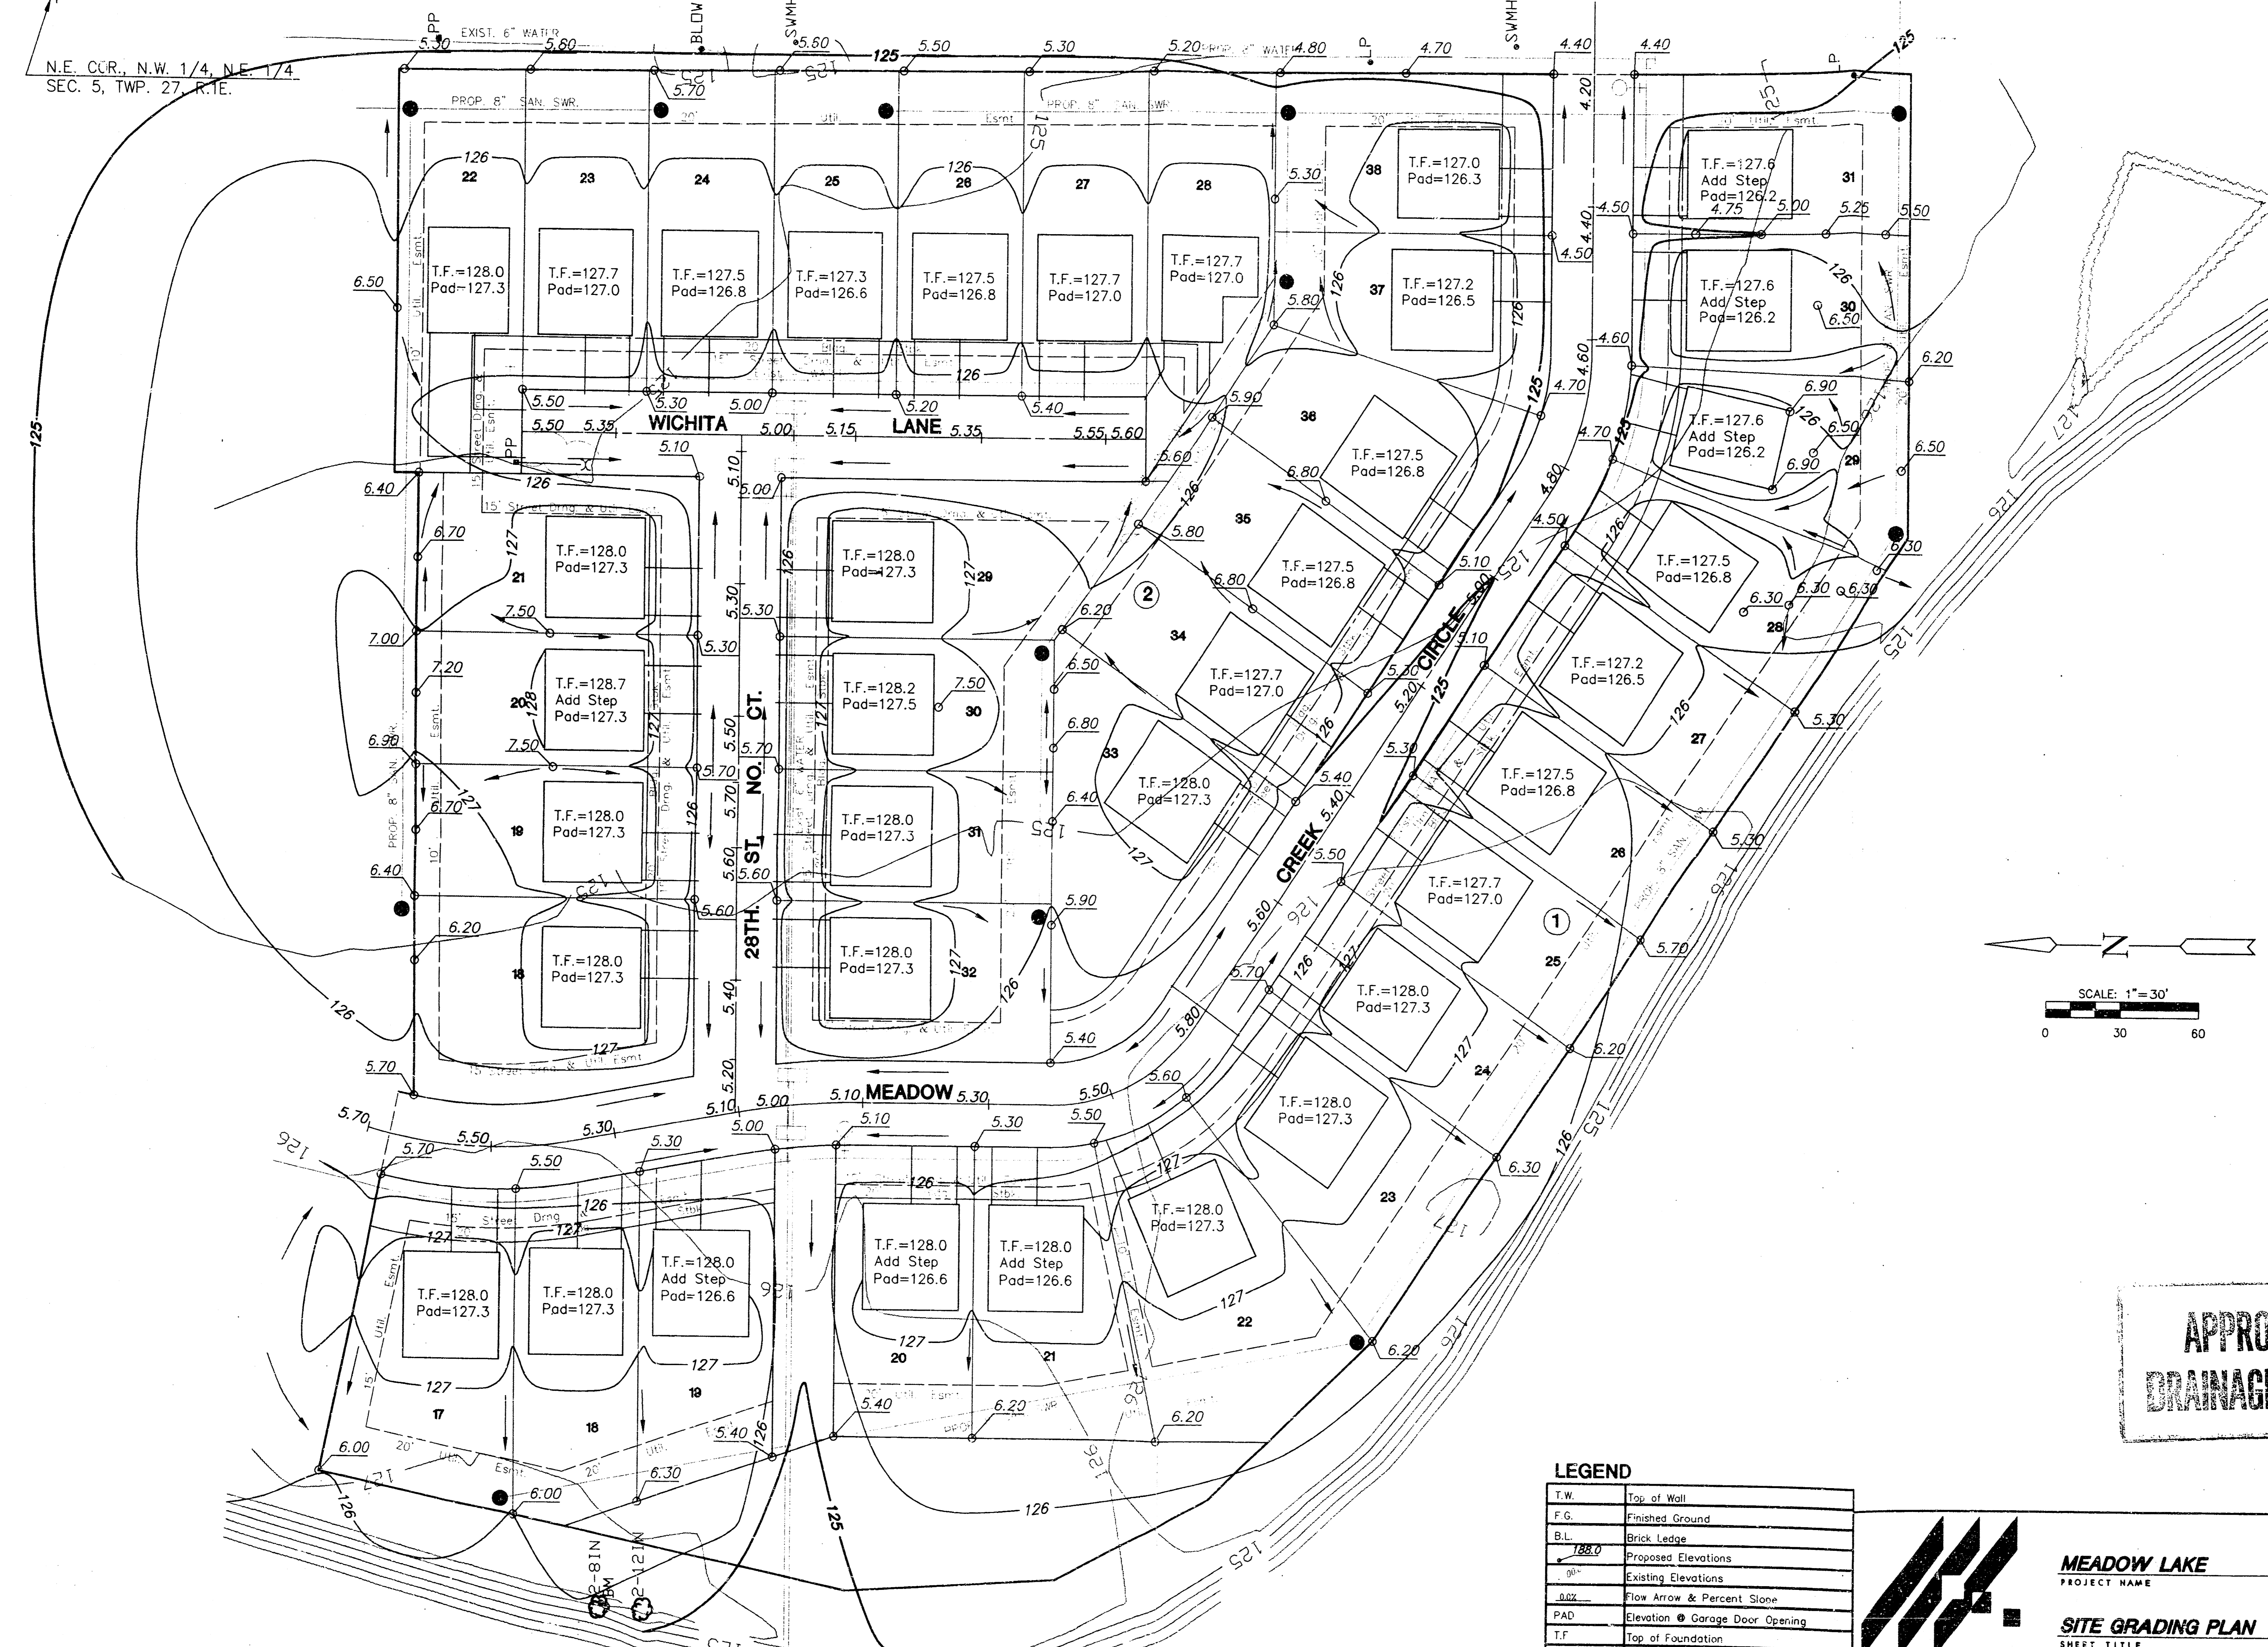

**APPROVED
DRAINAGE PLAN**

LEGEND

T.W.	Top of Wall
F.G.	Finished Ground
B.L.	Brick Ledge
128.0	Proposed Elevations
90'	Existing Elevations
0.0%	Flow Arrow & Percent Slope
PAD	Elevation @ Garage Door Opening
T.F.	Top of Foundation
T.C.	Top of Curb
E	Flow Line
Add 1 Step	Step from Garage Floor to Finish Floor
---	Drop Siding or Brick Ledge
GRD.	Ground

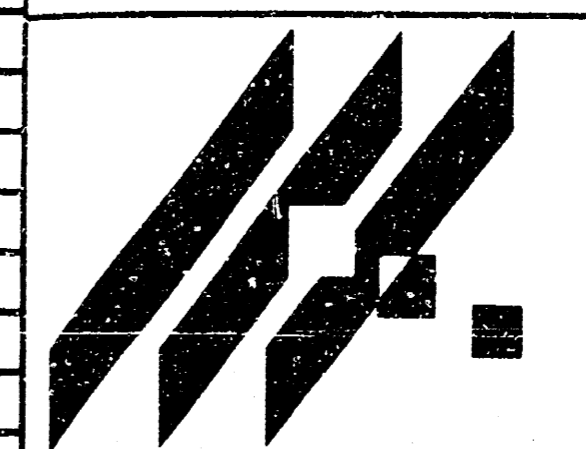

MEADOW LAKE
PROJECT NAME

SITE GRADING PLAN
SHEET TITLE

MID-KANSAS ENGINEERING CONSULTANTS, INC.
411 N. WEBB ROAD
WICHITA, KS. 67206
316-524-9600

DESIGN BY: GJA
DRAWN BY: MNJ
CHECKED BY: GJA

DATE: 12/94
JOB NO.: 9421GRAD
SHEET NO.: 1 / 1

R:\CIVIL\94021\94021\9421GRAD.dwg 10:48:37 1995

No. FEAT CARD 10 MAY 1995