


**NOTE:**  
Proposed top of foundation and garage floor elevations are shown on plans. Contractor to set finish floor elevation.  
All street elevations shown on plans are for top of curb (full height).  
View-out elevations are denoted as XX.X V.O.  
Walk-out elevations are denoted as XX.X W.O.

LOT	BLOCK	BLOCK	
		CITY DATUM	M.S.L.
2-4	1	182.10	1369.50
7-9	1	182.10	1369.50
12-20	1	182.10	1369.50
22-28	1	182.10	1369.50

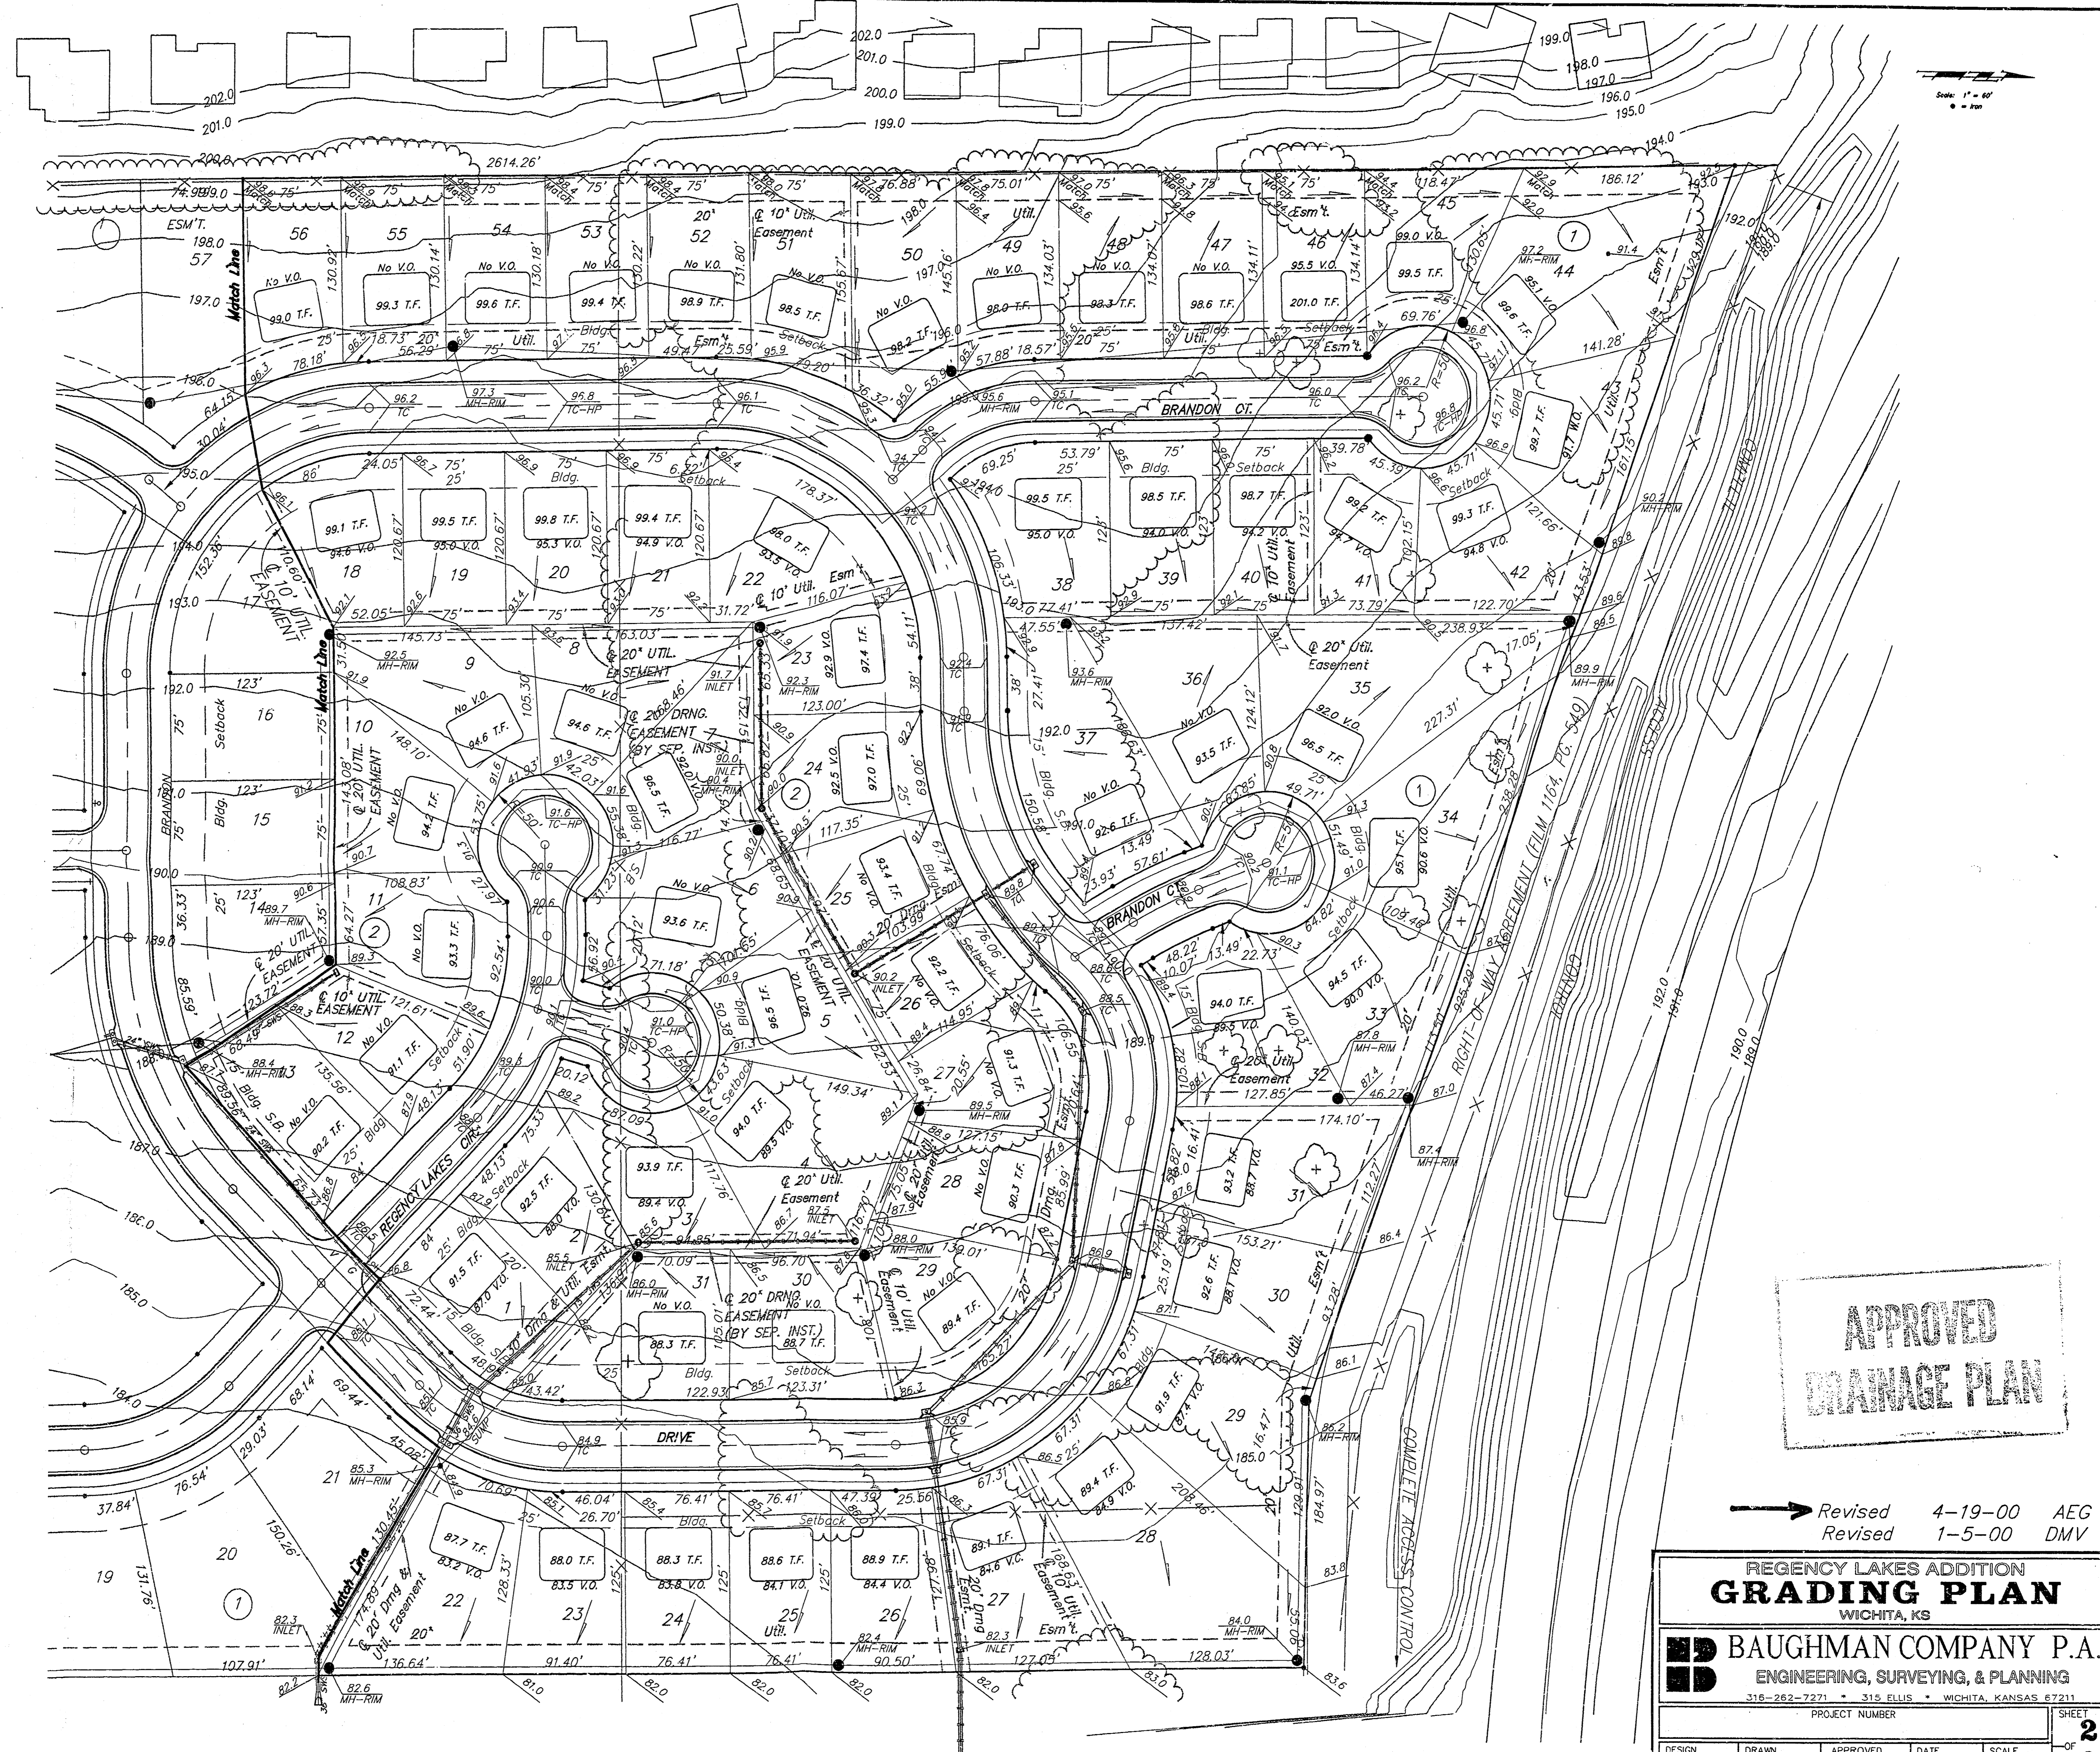

**APPROVED DRAINAGE PLAN**

Revised 4-19-00 AEG  
Revised 1-5-00 DMV

**REGENCY LAKES ADDITION GRADING PLAN**  
WICHITA, KS

**BAUGHMAN COMPANY P.A.**  
ENGINEERING, SURVEYING, & PLANNING  
318-282-7271 • 312 ELLIS • WICHITA, KANSAS 67211

PROJECT NUMBER: \_\_\_\_\_ SHEET: **2**

DESIGN: BP DRAWN: BHT/MG APPROVED: \_\_\_\_\_ DATE: 4-21-97 SCALE: NOTED

Regency Lakes 98-07-416