



Equestrian Estates

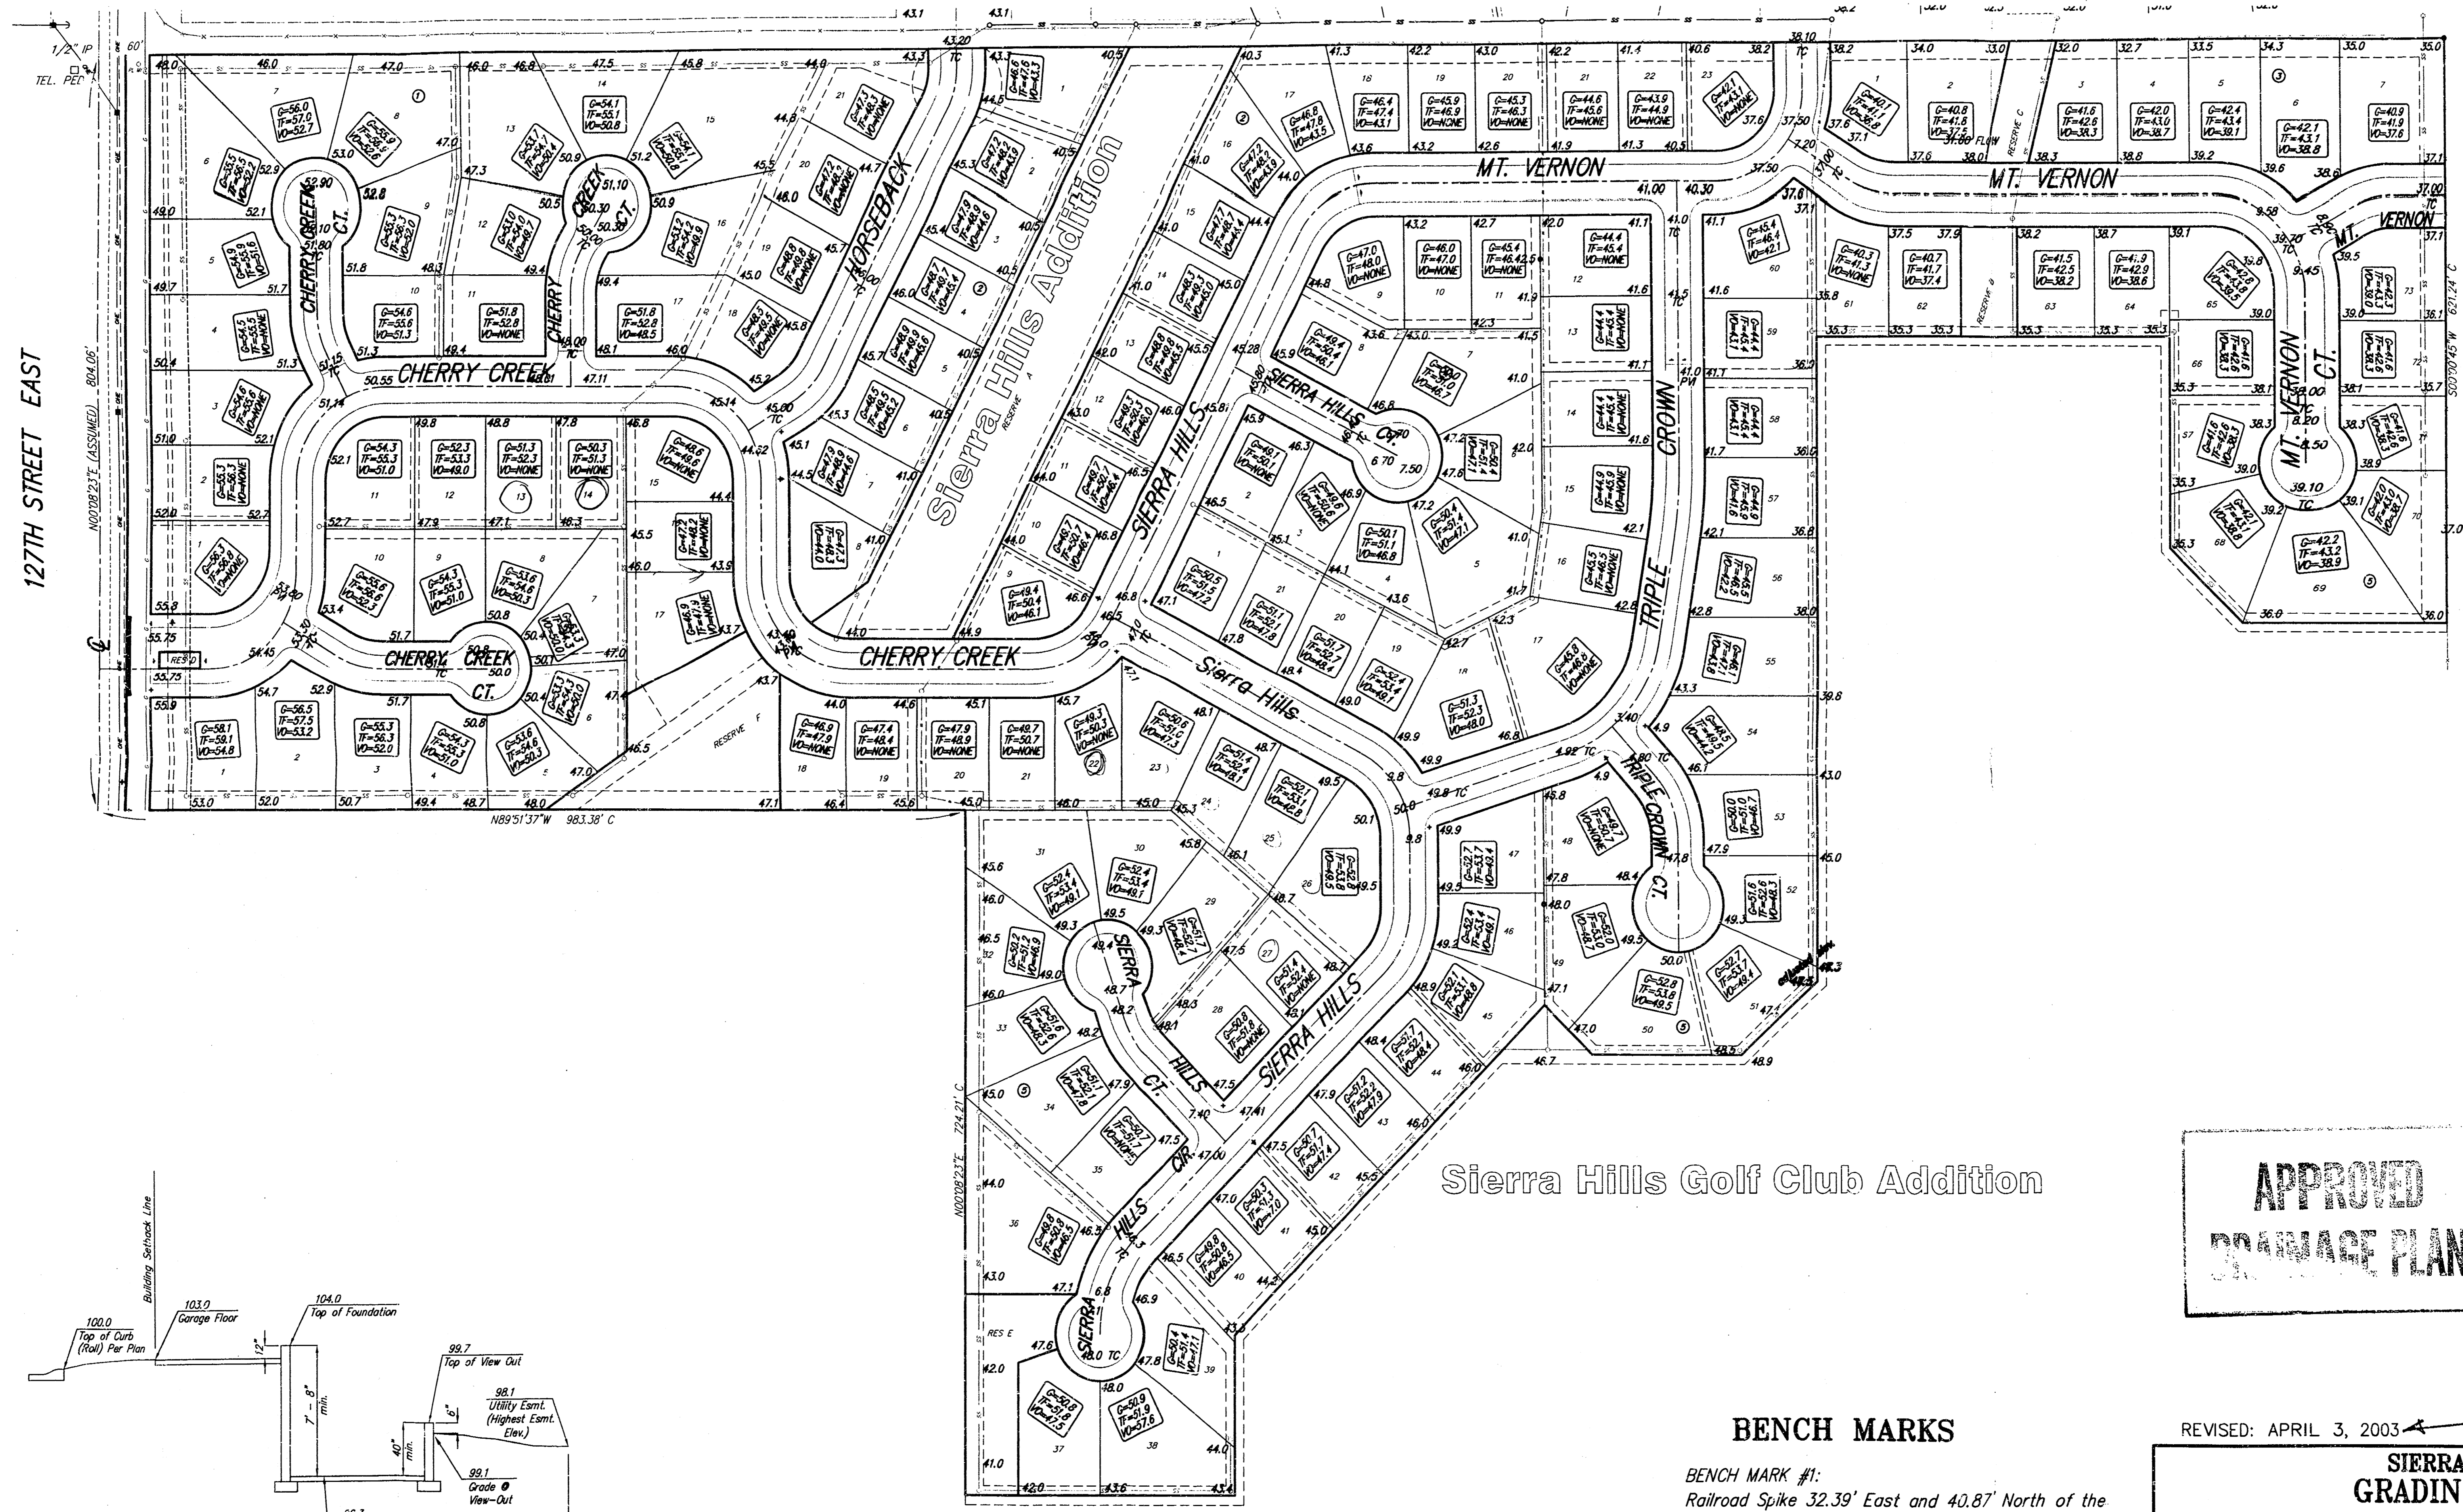

Sierra Hills Golf Club Addition

**APPROVED
DRAINAGE PLAN**

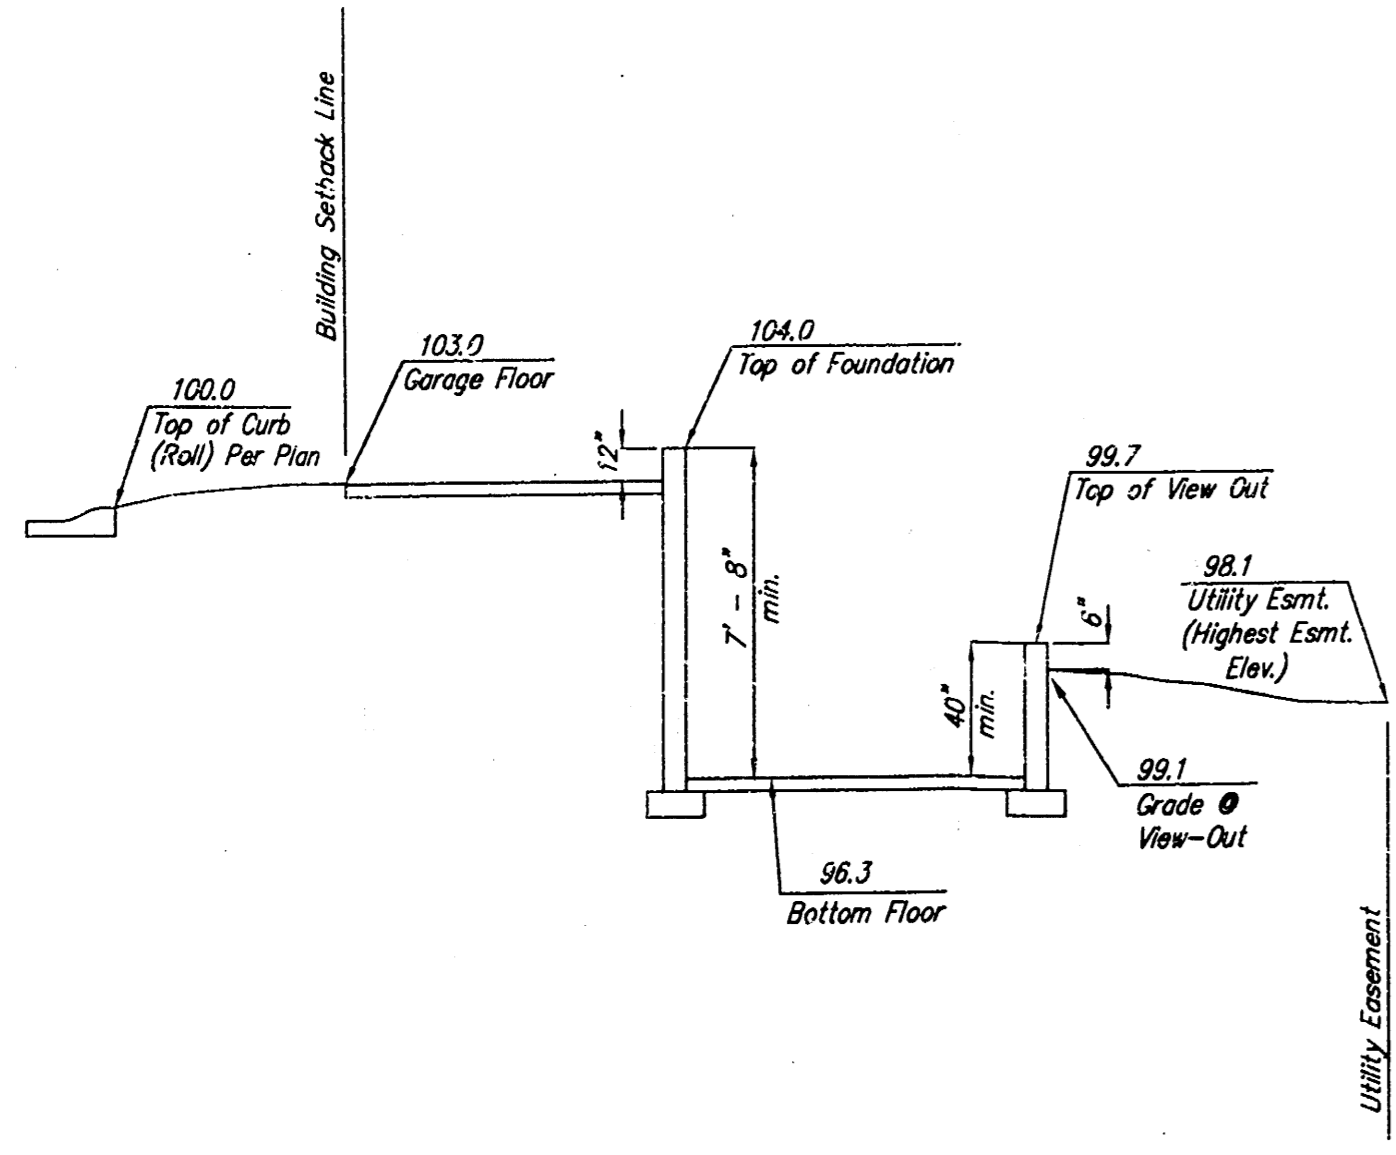

Section Through Typical View-Out Lot



SCALE 1" = 100'

BENCH MARKS

BENCH MARK #1:
Railroad Spike 32.39' East and 40.87' North of the Centerline Intersection of Pawnee Avenue and 127th Street East.
Elev. = 1348.62 NGVD

BENCH MARK #2:
SRB Brass Disc 1008.17' East and 55.63' North of the Centerline Intersection of Pawnee Avenue and 127th Street East.
Elev. = 1336.63 NGVD

REVISED: APRIL 3, 2003

<p>SIERRA HILLS GRADING PLAN WICHITA, KANSAS</p> <p>Ruggles & Bohm, P.A. Engineering, Surveying, Land Planning 924 North Main (316) 264-8008 Wichita, Kansas 67203 (316) 264-4821 fax www.rbkansas.com E-mail: info@rbkansas.com</p>		DESIGN	CMB
		DRAWN	EJC
DRAWING FILE Sierra Hills Grading		REVIEW	1
		UTILITY	1
PROJECT NUMBER		DATE	Apr. 3, 2003