
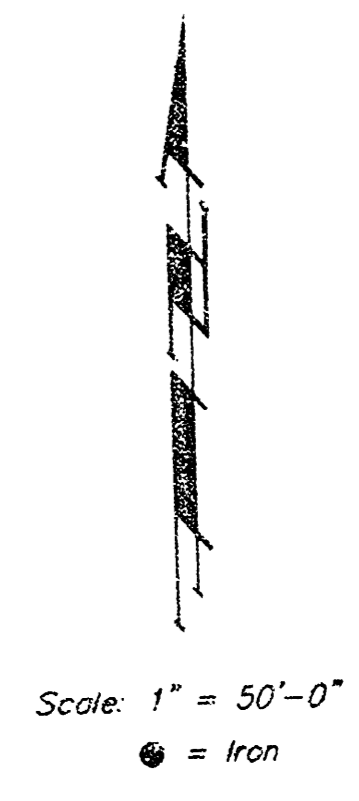
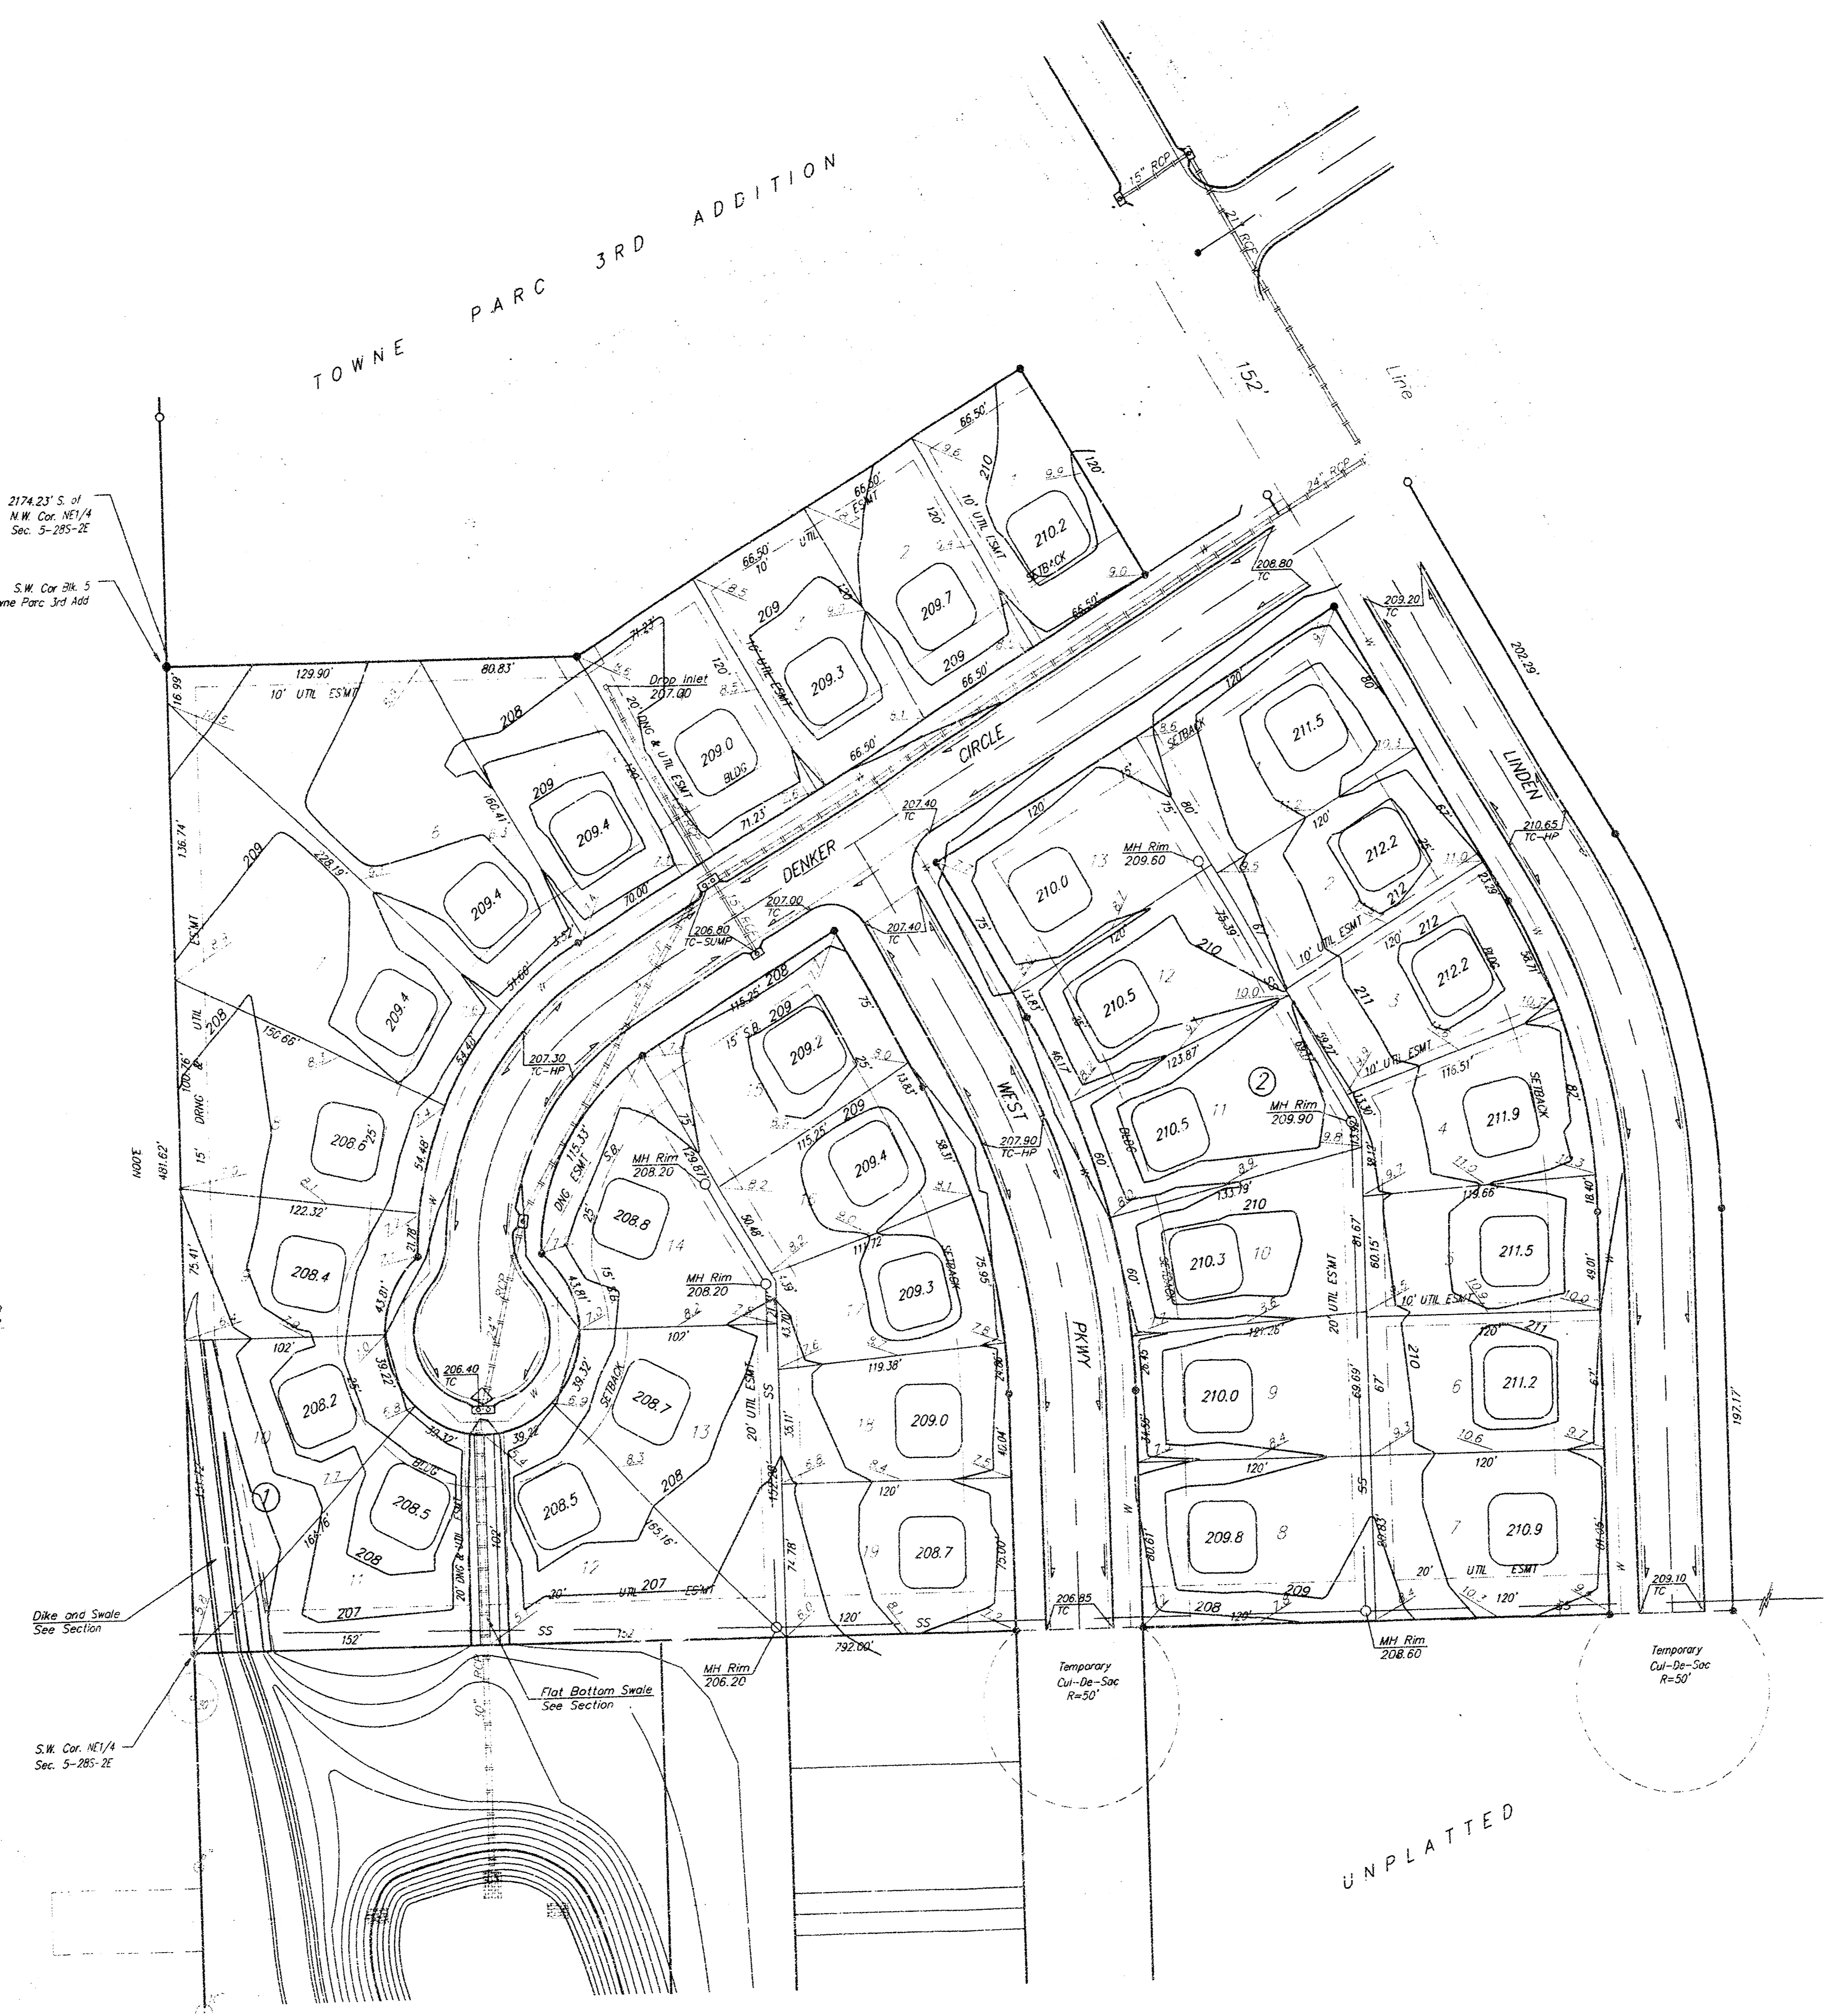
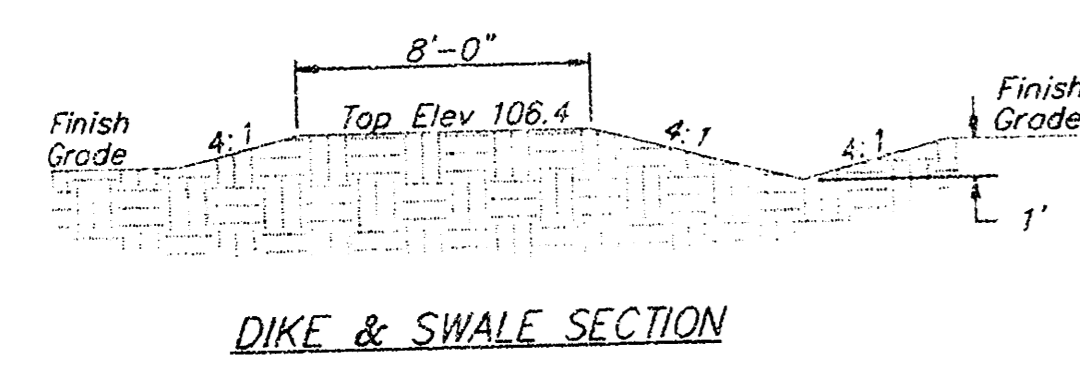


TOWNE PARC 3RD ADDITION

2174.23' S. of
N.W. Cor. NE1/4
Sec. 5-285-2E

S.W. Cor. 28.5
Towne Parc 3rd Add

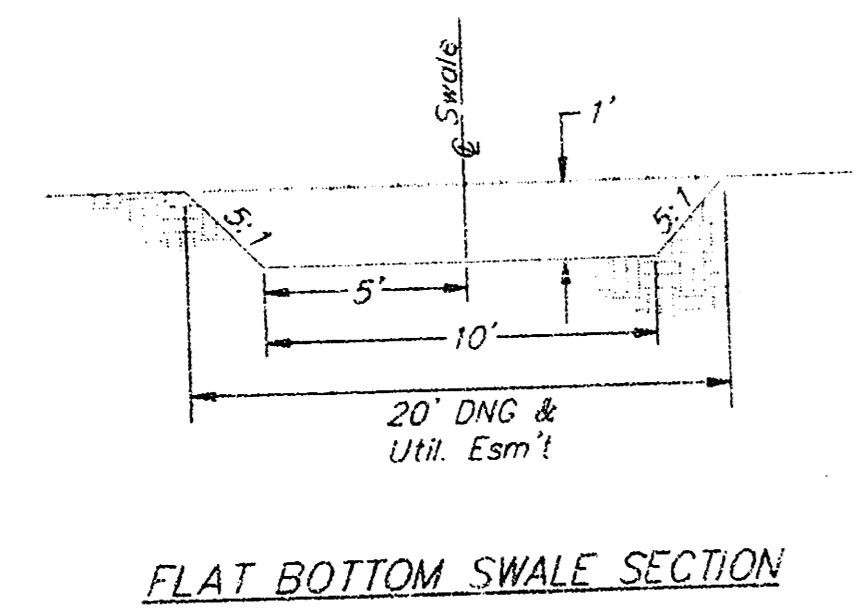

BENCH MARK:
Square Cut Top of Curb 68'4" West
of 1/4 Section Line, South Side of Hurst.
Elevation 211.22 City Datum

NOTE:
Minimum Garage Floor Elevations
are Shown on the Plan.
Contractor to Set Finish Floor Elevations.
Contour Elevations Shown are for Graphic
Representation of Drainage Concept.
Spot Elevations Shall take Precedence
over Contour Lines.

**APPROVED
DRAINAGE PLAN**

TOWNE PARC 4TH ADDITION
LOT GRADING PLAN

BAUGHMAN COMPANY P. A.
ENGINEERING & SURVEYING
316/262-7271 • 315 ELLIS • WICHITA, KANSAS 67211

DESIGN	DRAWN	UTIL. CHECK'D	DATE	SCALE	SHEET
P.J.M.	P.J.M.		DEC 19, 91	1"=50'-0"	1 OF 1

FILMED FROM THE BEST
AVAILABLE COPY