

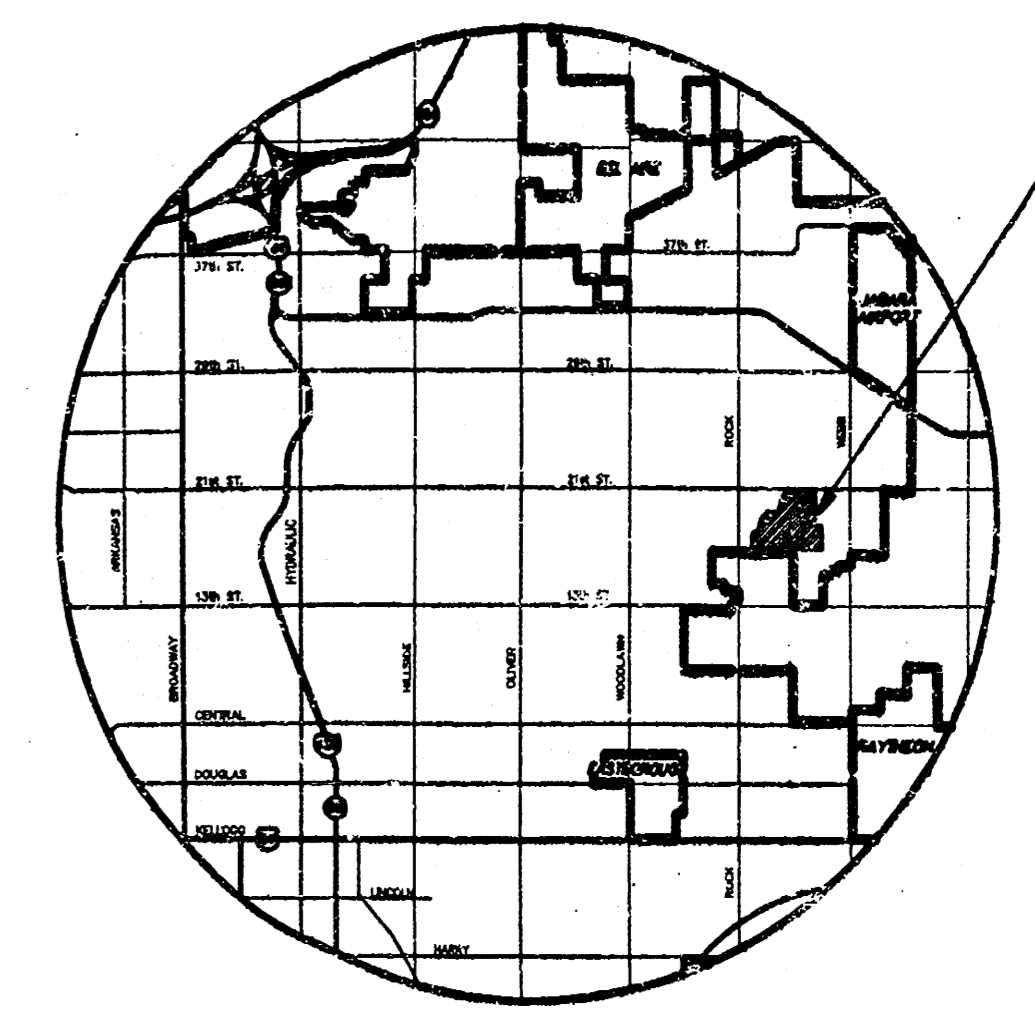
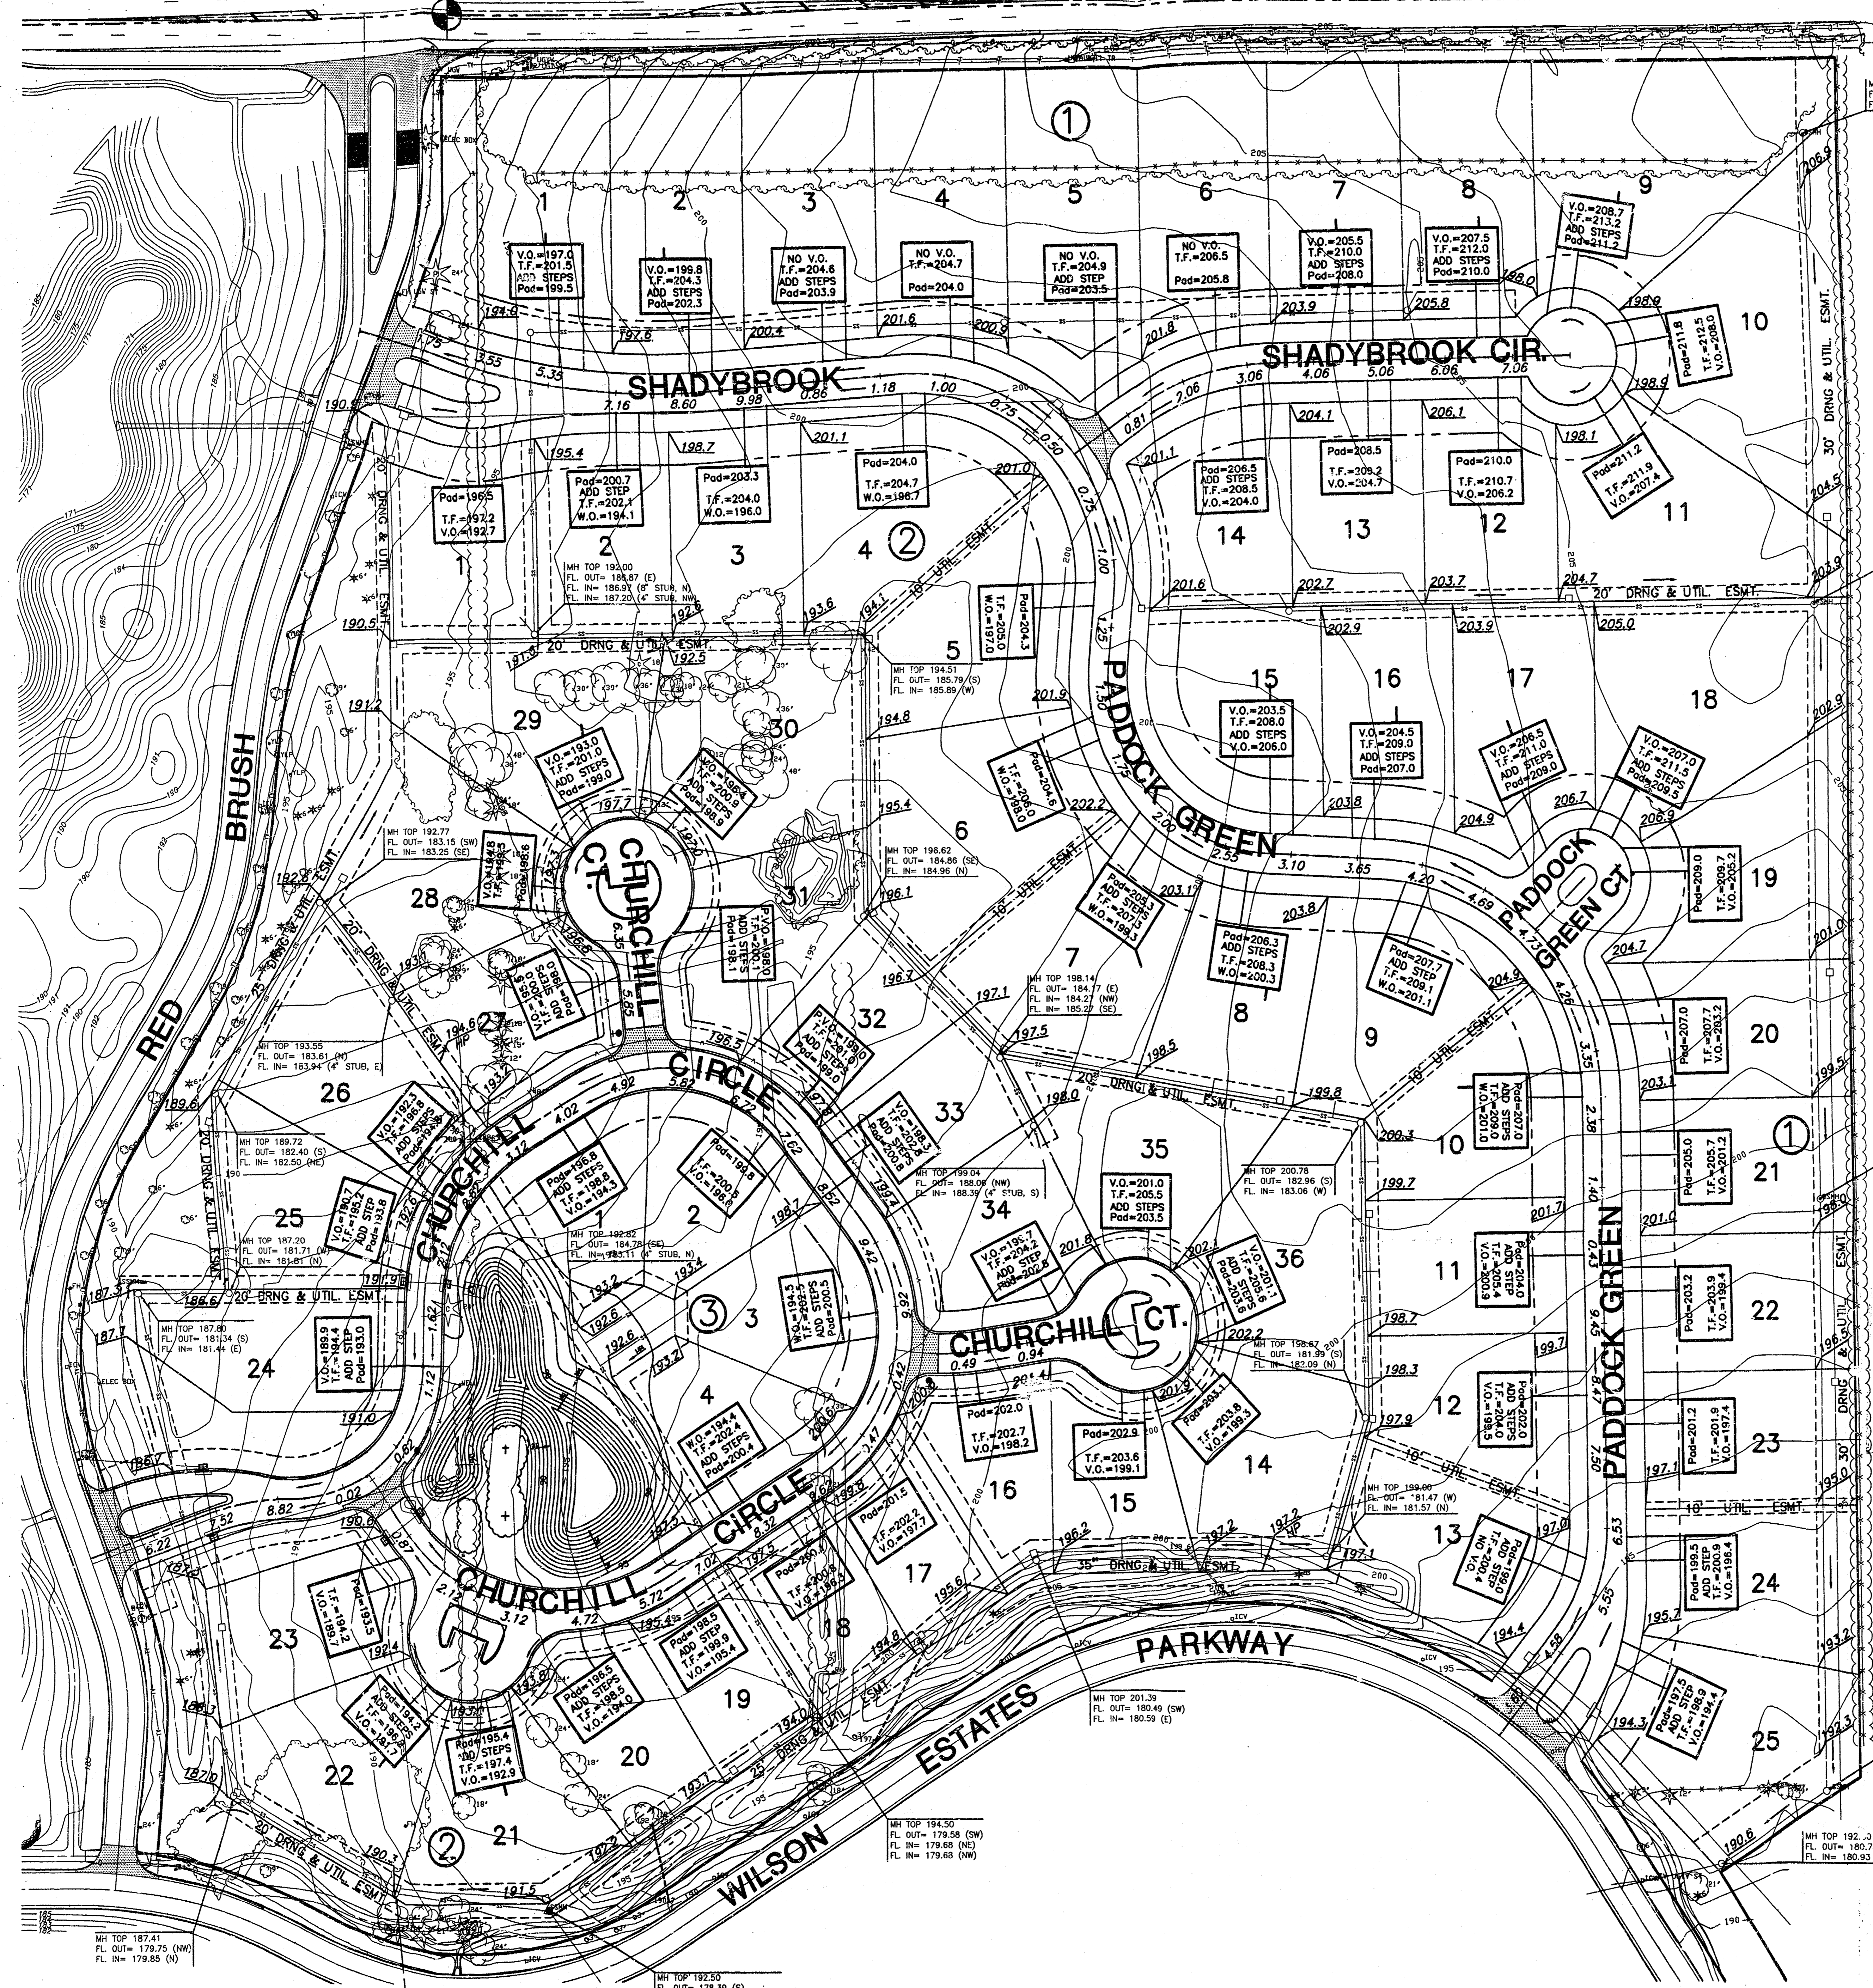


- 21 ST STREET

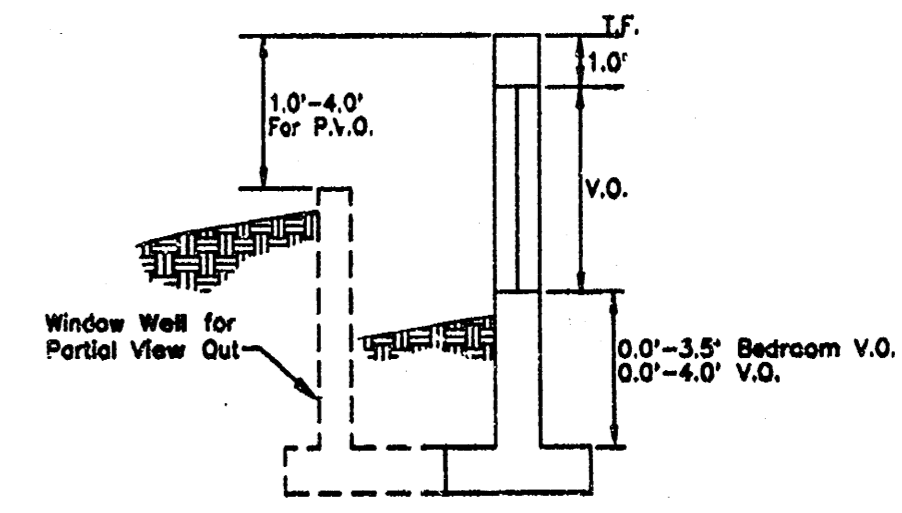

VICINITY MAP

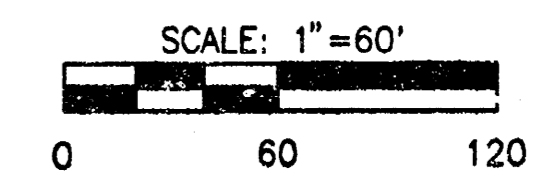

VIEW OUT & PARTIAL VIEW OUT DETAIL


APPROVED
MANAGEMENT PLAN

LEGEND

- V.O. VIEW OUT
- W.O. WALK OUT
- P.V.O. PARTIAL VIEW OUT
- P.W.O. PARTIAL WALK OUT
- NO V.O. NO VIEW OUT

BENCHMARKS

- BM #1 1/2 MILE EAST OF ROCK ROAD ON 21ST COW BENCH MARK. NE COR. HUBGUARD ON RCBC. ELEV. = 190.04
- BM #2 TOP OF "T" POST + 7' NORTH OF THE SE CORNER RESERVE "L" (SOUTH OF LOT 15, BLK. 5) ELEV. = 195.00

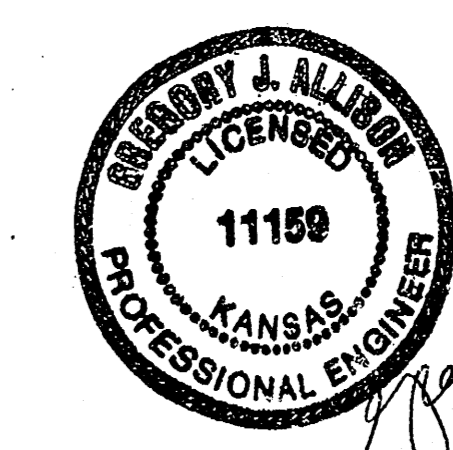

WILSON FARMS SECOND ADDITION
PROJECT NAME

GRADING PLAN
SHEET TITLE

MID-KANSAS ENGINEERING CONSULTANTS, INC.
DESIGN BY: KHE, GLA
CHECKED BY: RKM/DAG
KHE

Thu Mar 30 05:56:35 2000