
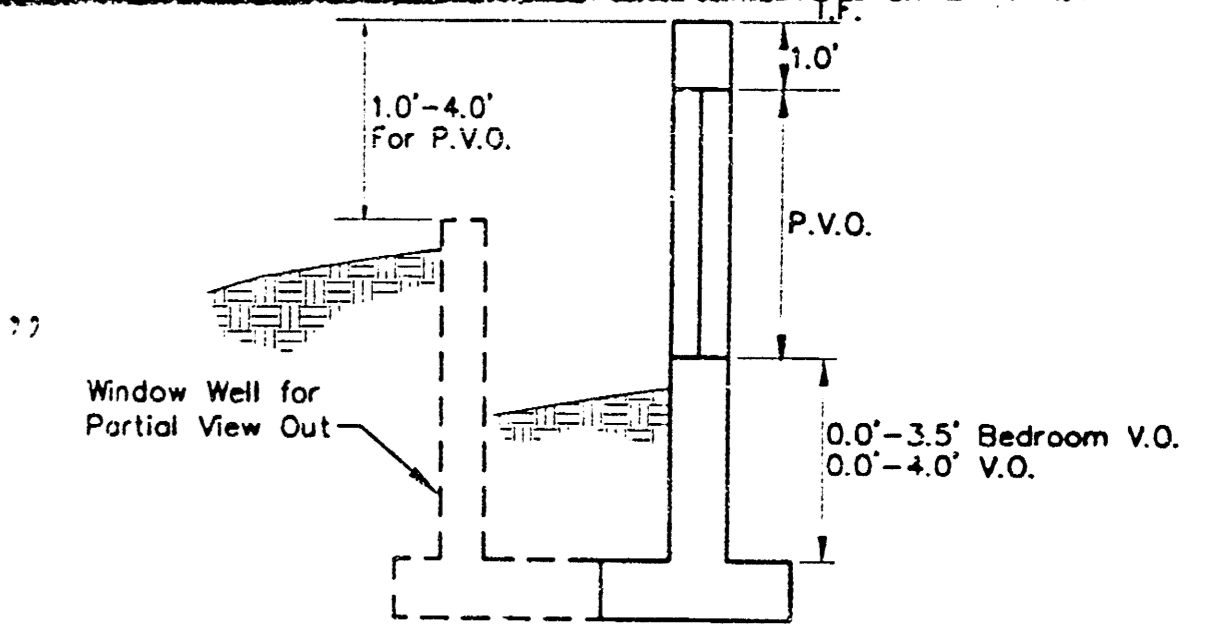


# APPROVED DRAINAGE PLAN

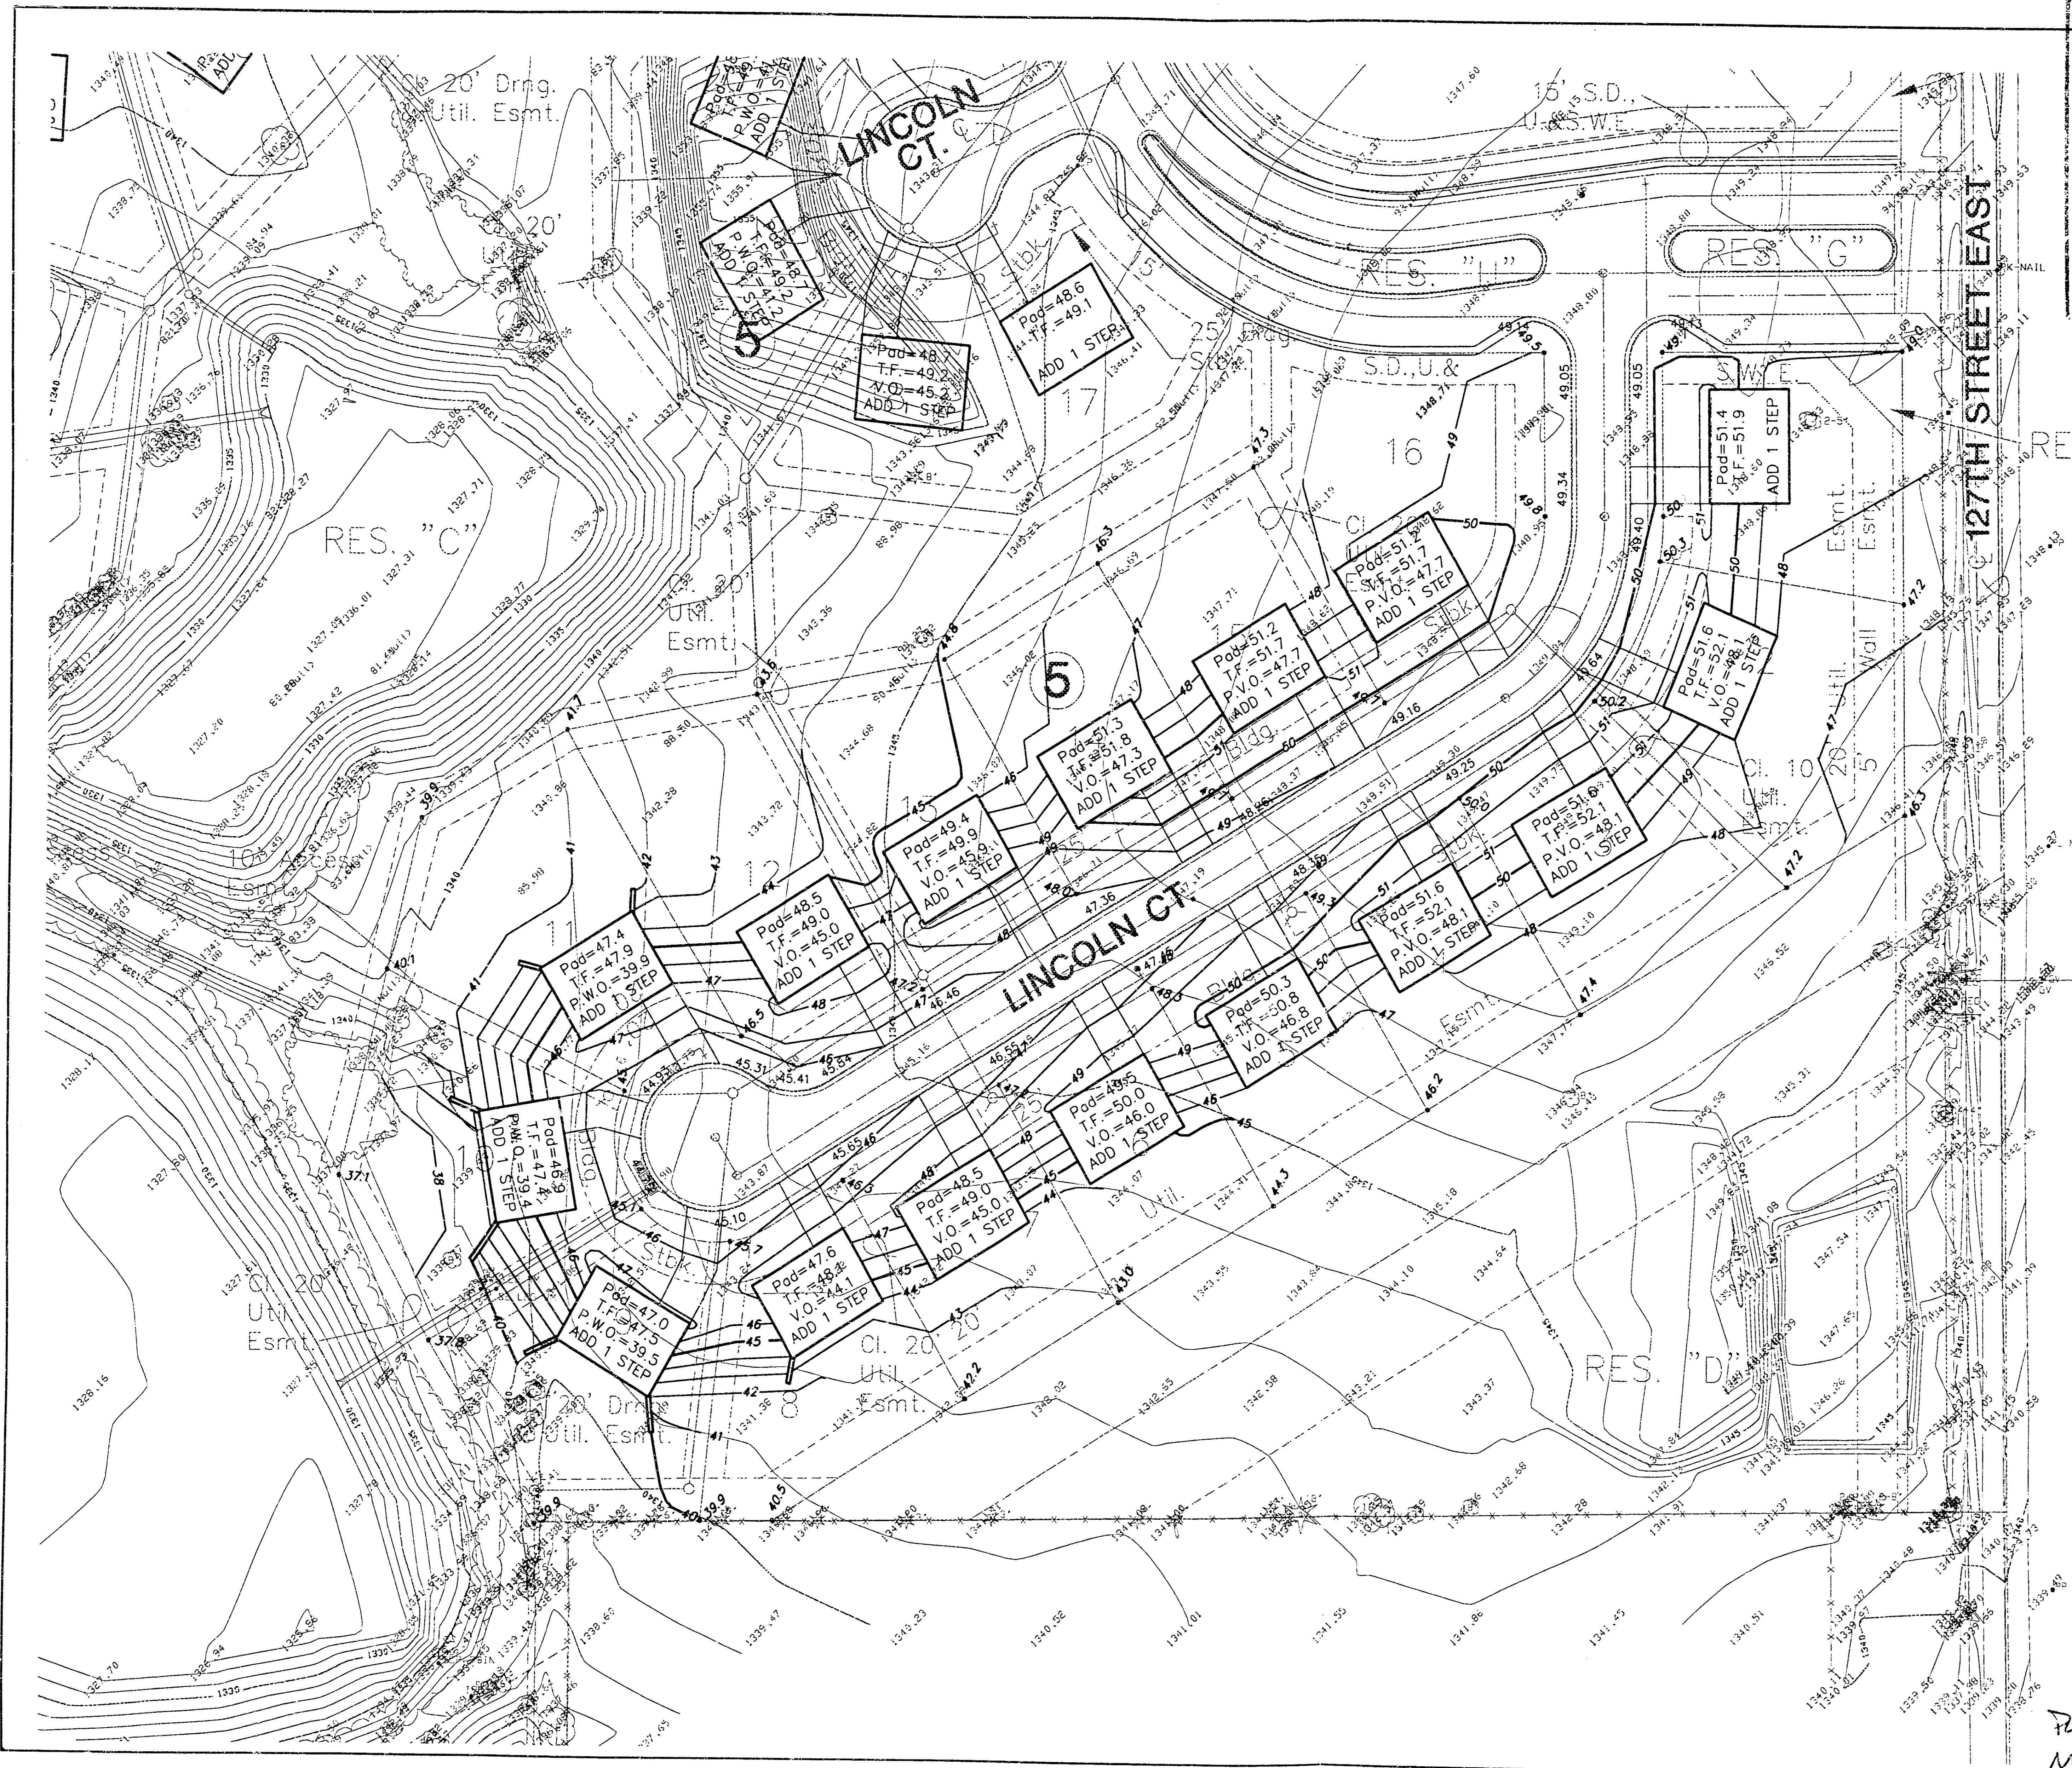



VIEW OUT & PARTIAL VIEW OUT DETAIL

**LEGEND**

47.5	Proposed Elevations
135.0	Existing Elevations
V.O.	Top of View Wall Elevation
T.F.	Top of Foundation
Pod	Elevation @ Garage Door Elevation
P.V.O. (See Note)	Partial View Wall Elevation
47	Proposed Contour
→	Flow Arrow

Note: P.V.O.'s may be V.O.'s depending on the number of steps added.

Builders shall drop siding or brick ledges or build a retaining wall to transition between properties.

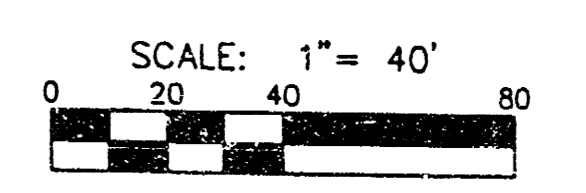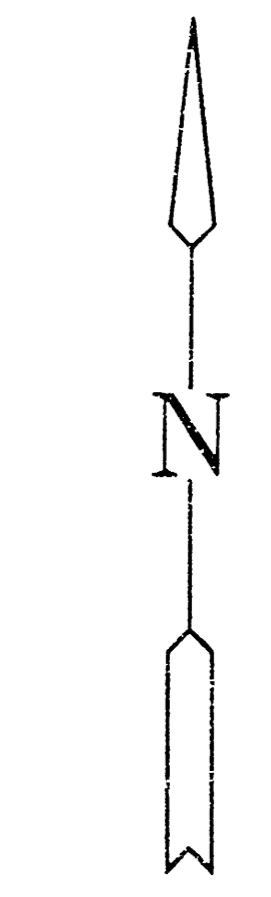

**WOODLAND LAKES ESTATES**  
 PROJECT NAME  
**GRADING PLAN COURT K**  
 DESIGN TITLE

---

KHB DESIGN    KKL DRAWN BY

---

KHB CHECKED BY    JULY 1996

---

95058\_GR 1/1  
 JOB NO. SHEET / OF

---

MID-KANSAS ENGINEERING CONSULTANTS, INC.  
 411 N. WEBB ROAD  
 WICHITA, KS. 67206  
 316-684-9600

Flat Cards marked 27 Sept '96  
 Microfilm 075 27 Sept 1996