

Reflection Ridge Office Park

Reflection Ridge Commercial

21st Street North

N 89° 19' 27" E
1139.13' Access Control Except 2 Openings

Scale: 1" = 60'

Unplatted

240.00'
S 0° 14' 10" E


S 89° 19' 27" W
260.01'

80.01'
S 0° 14' 10" E
Ridge Road

260.01'
S 89° 19' 27" W

Unplatted

189.99'
S 0° 14' 10" E

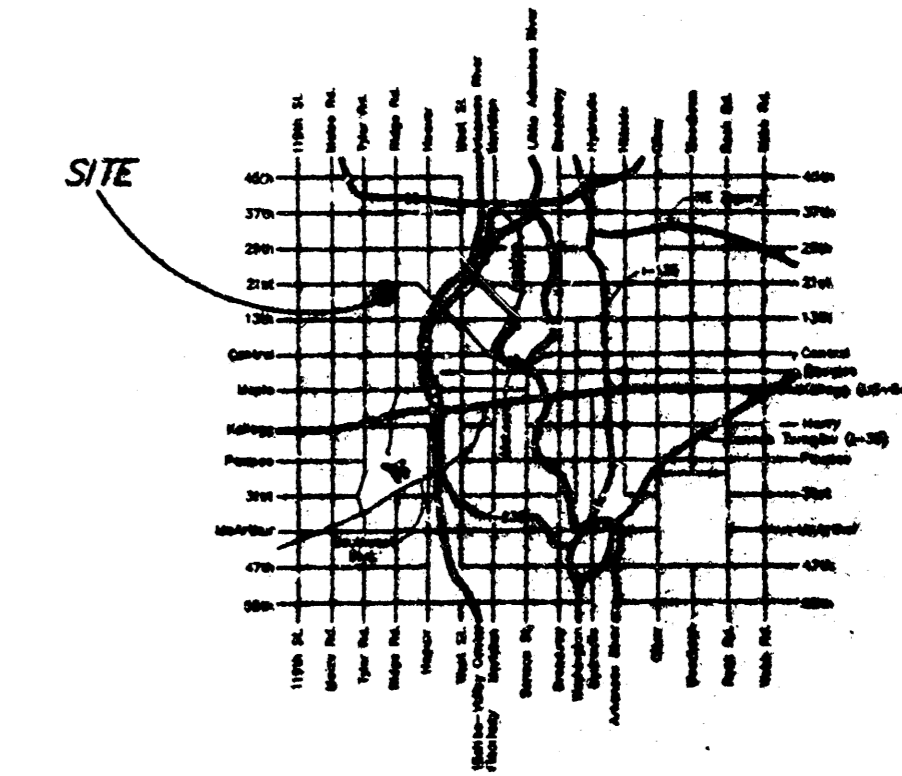

LOCATION MAP

BARRINGTON CORNER 2ND ADDN.

NOTE: ELEVATIONS ON THIS DRAWING
ARE MEAN SEA LEVEL!

BM #1C : Top SW L.P. Anchor Bolt near
S.W. Corner McDonalds
ELEV. 1334.04



APPROVED
DRAINAGE PLAN



Revised 6-9-98

Logo for Mark E. Miller Engineering Services, Inc. with contact information: 204 S. Laura, Suite 210, Maple, MO 67211, 316/282-1201, Fax: 316/282-8775.

21st Street North

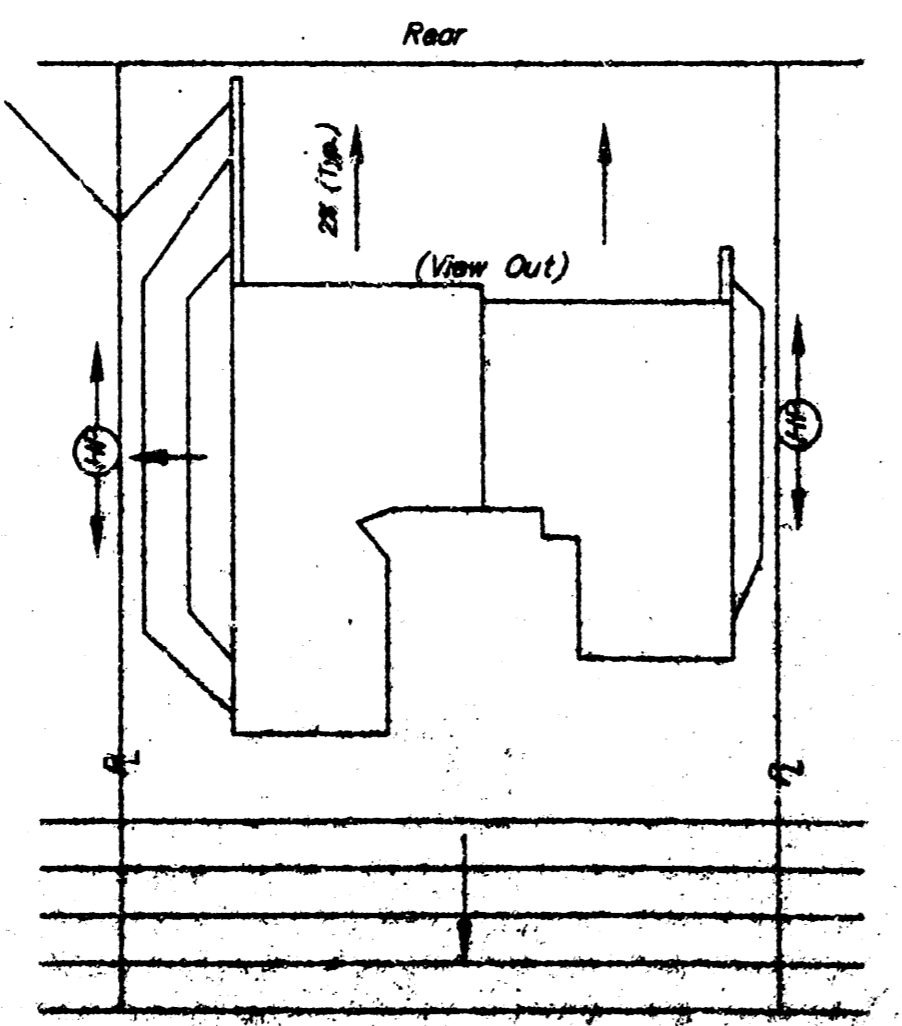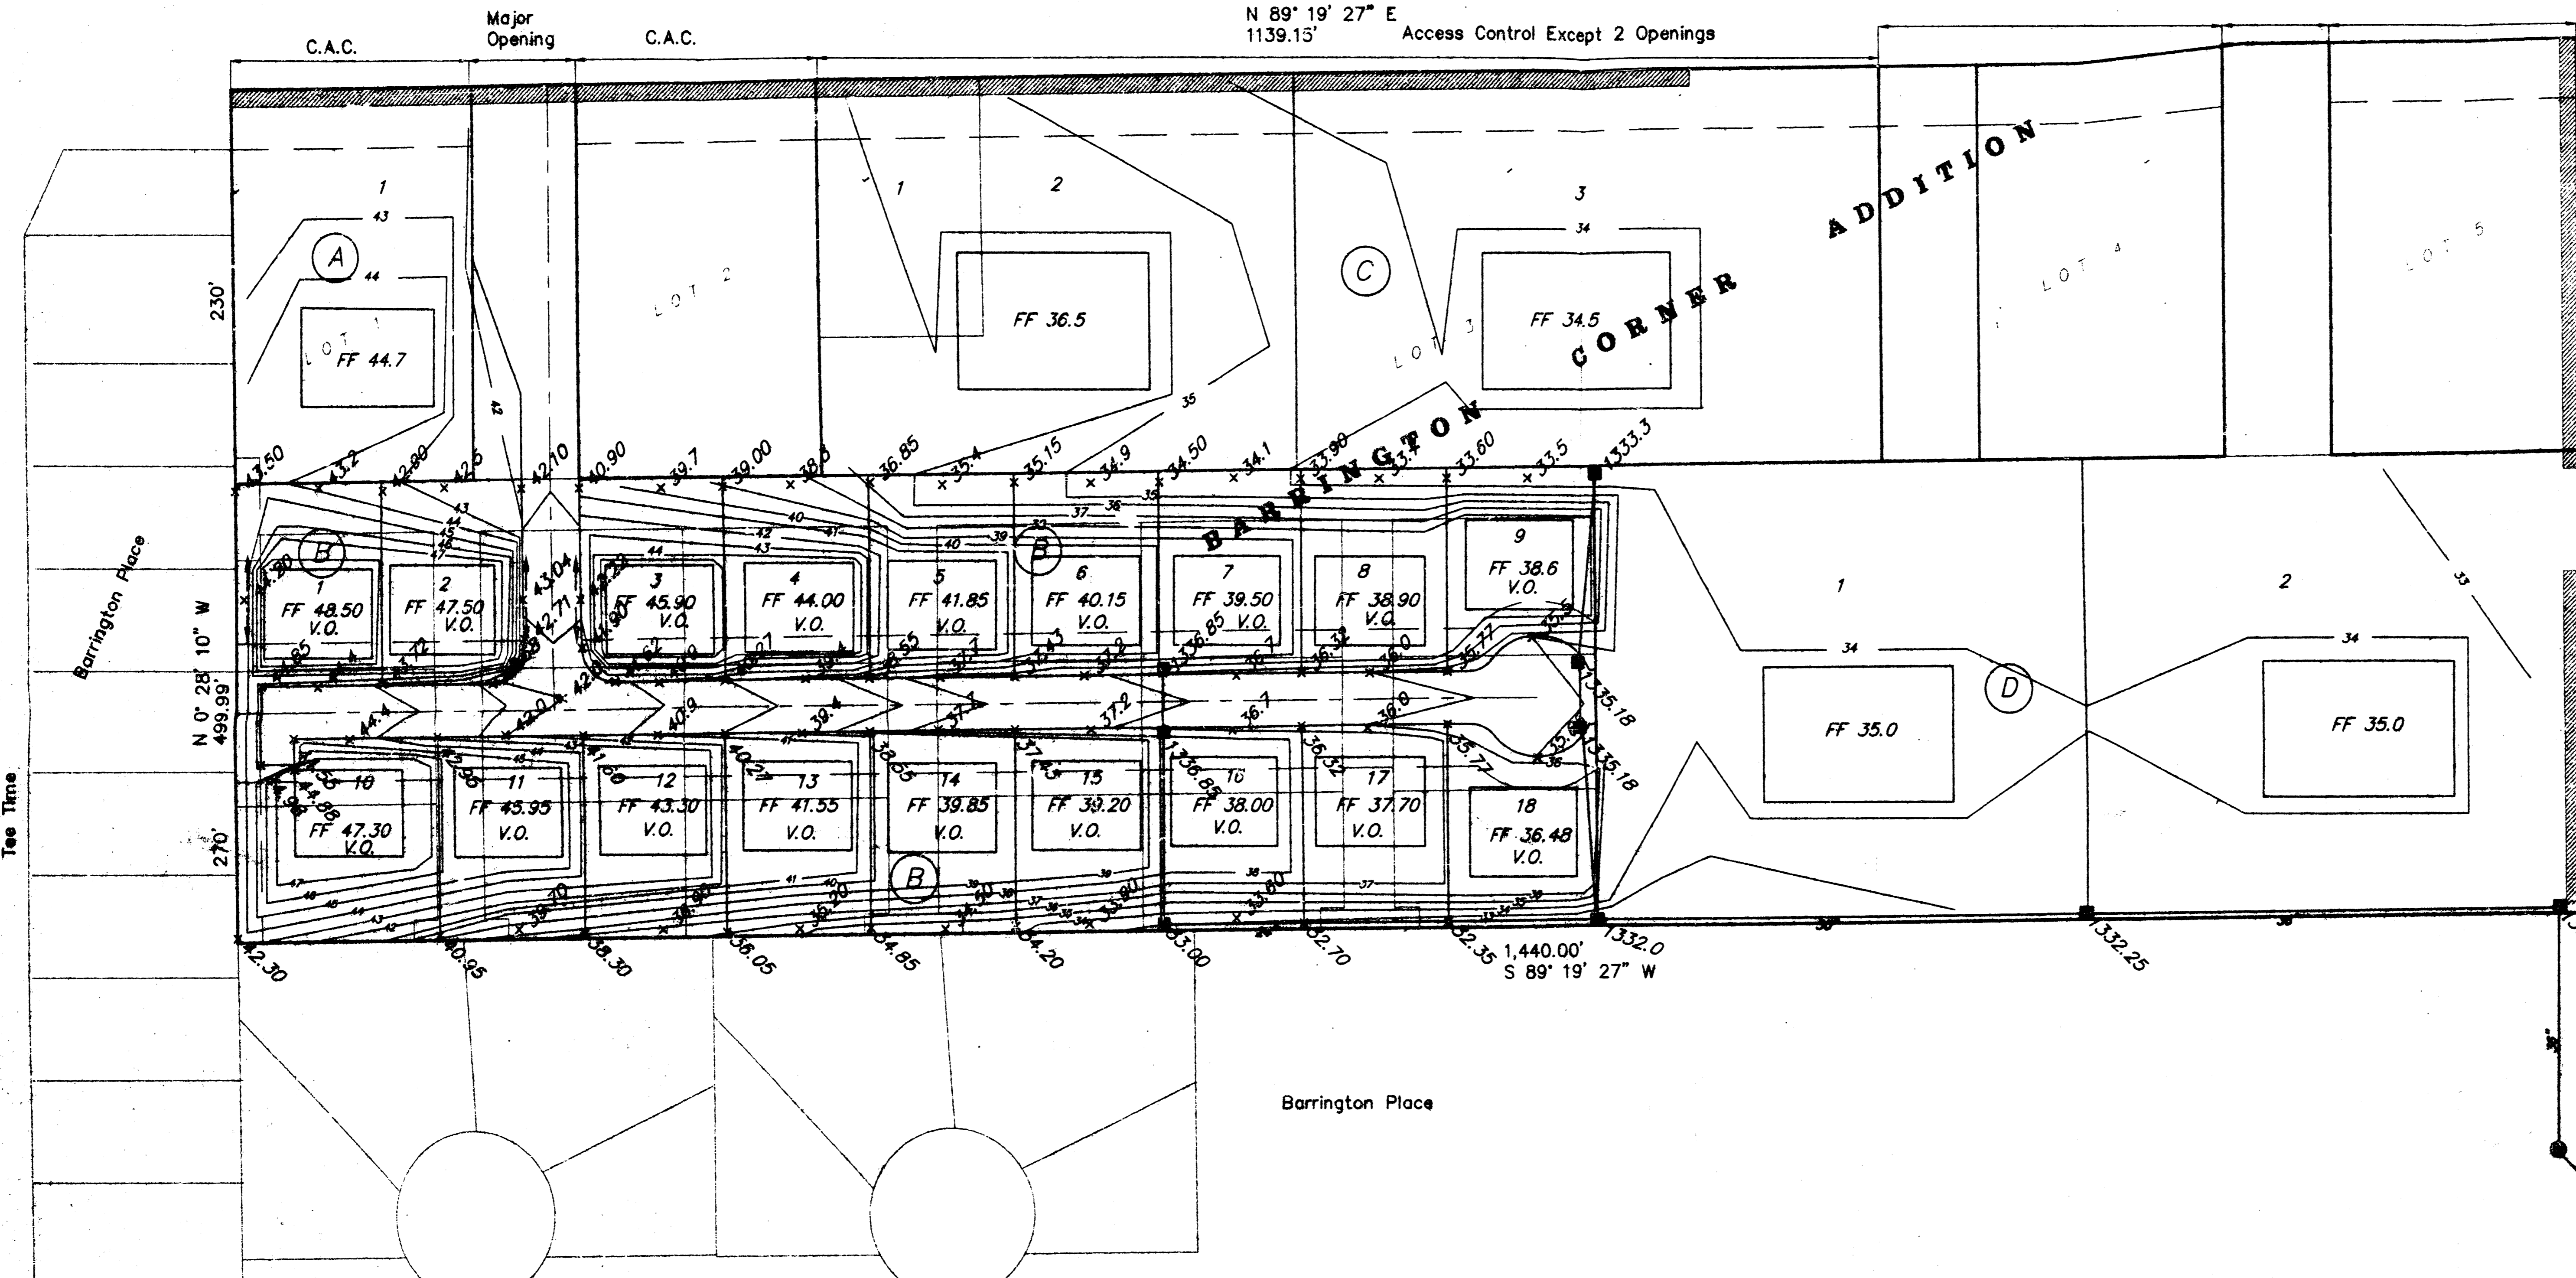

Typical Lot Grading Detail
View Out Lot

GRADING PLAN

BARRINGTON CORNER COMMERCIAL C.U.P.