



NW COR. SW 1/4, SEC. 14,
TWP. 28-S, R-7-W

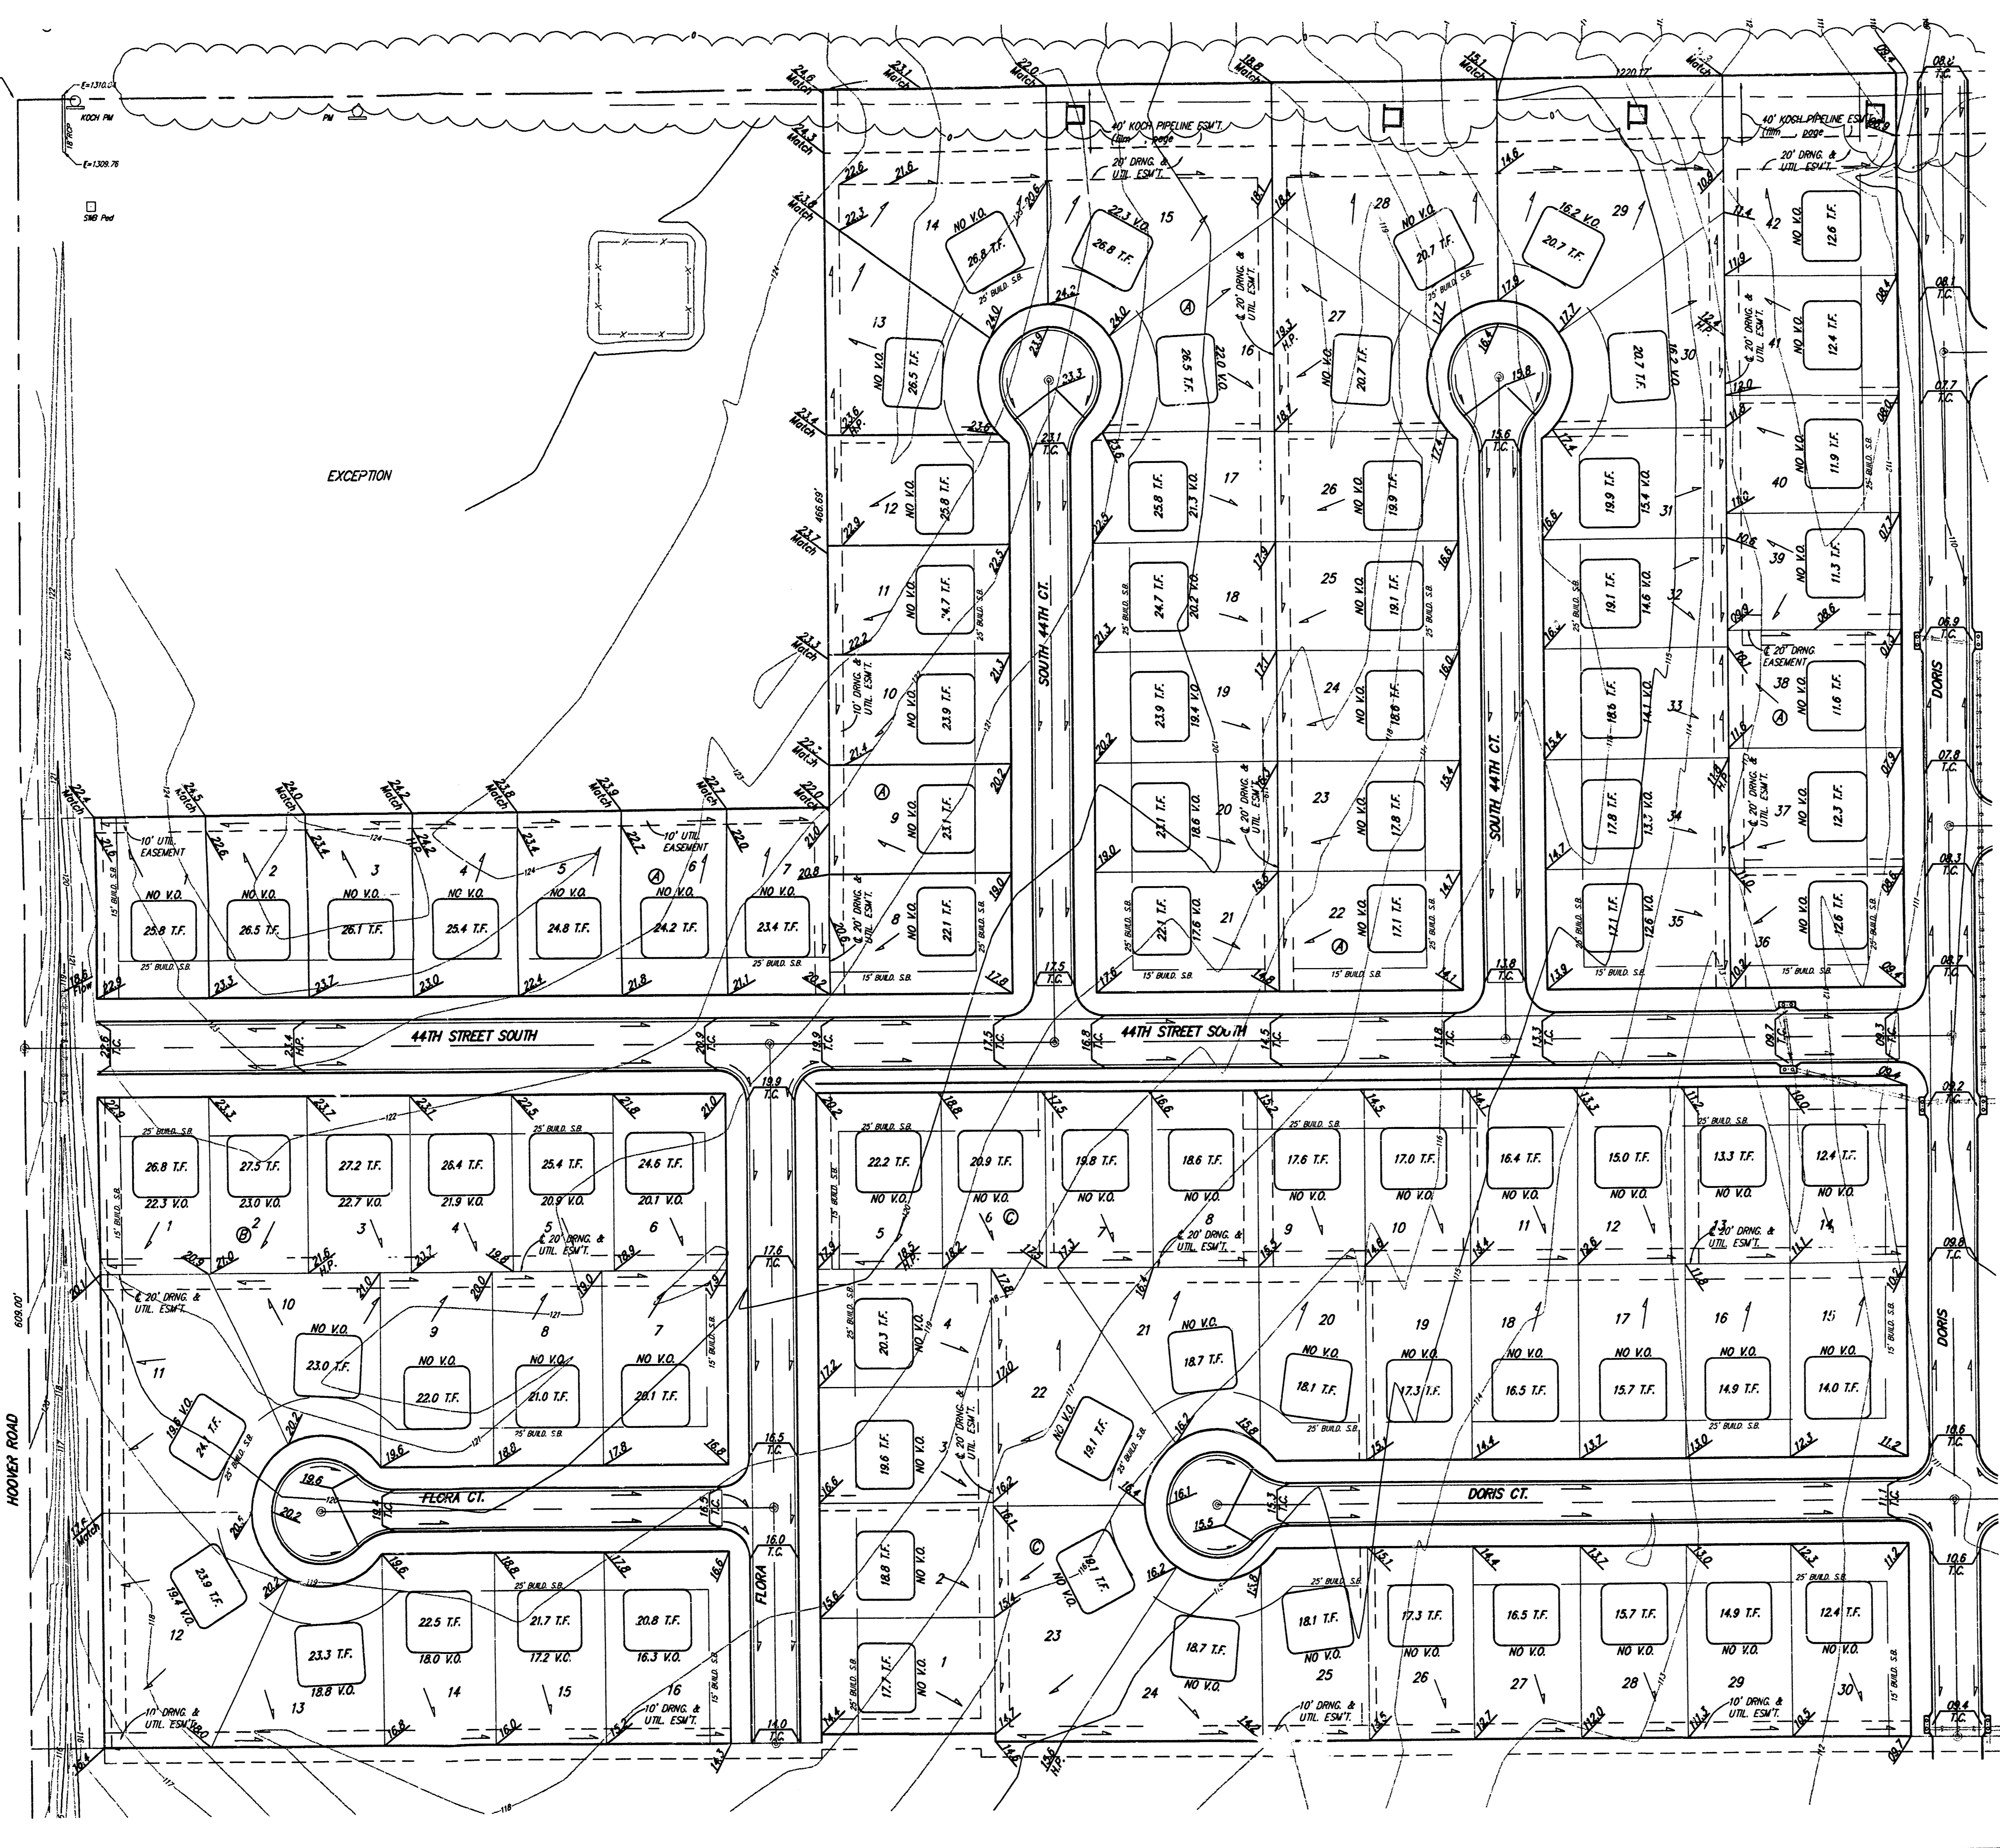


BENCHMARK:

City Disc - 41.60' North and 69.00' East of
Intersection of Hoover and MacArthur.
Elev. = 1308.62 NGVD29
(= 121.22 City Datum)


SCALE: 1" = 60'
= Iron

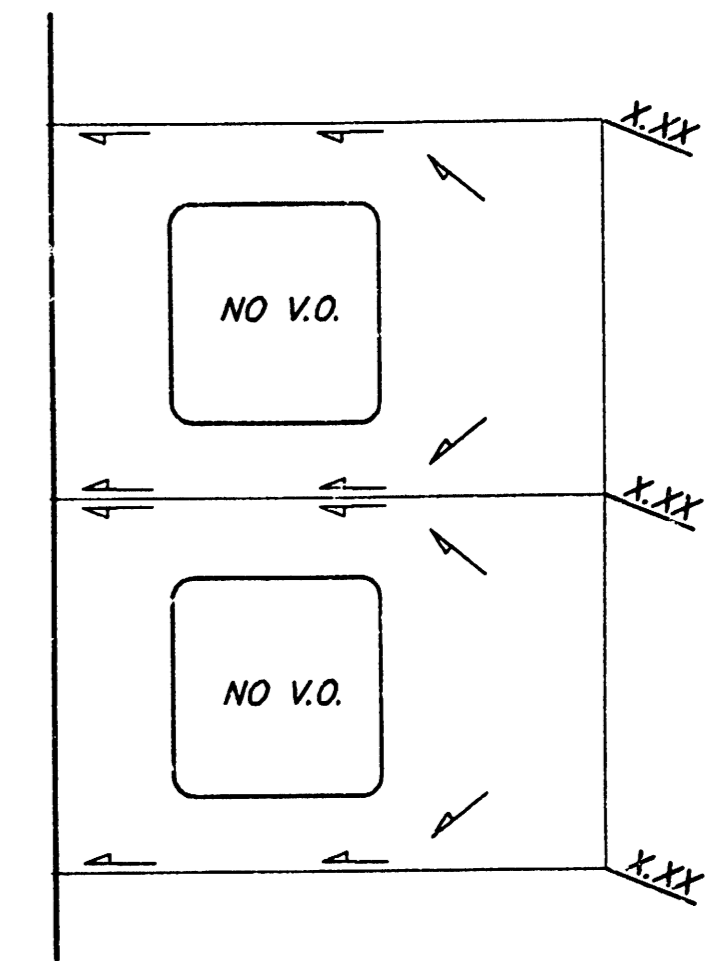

TYPICAL LOT DRAINAGE FOR LOTS REQUIRING FLOW TO FRONT OF LOT
NO SCALE

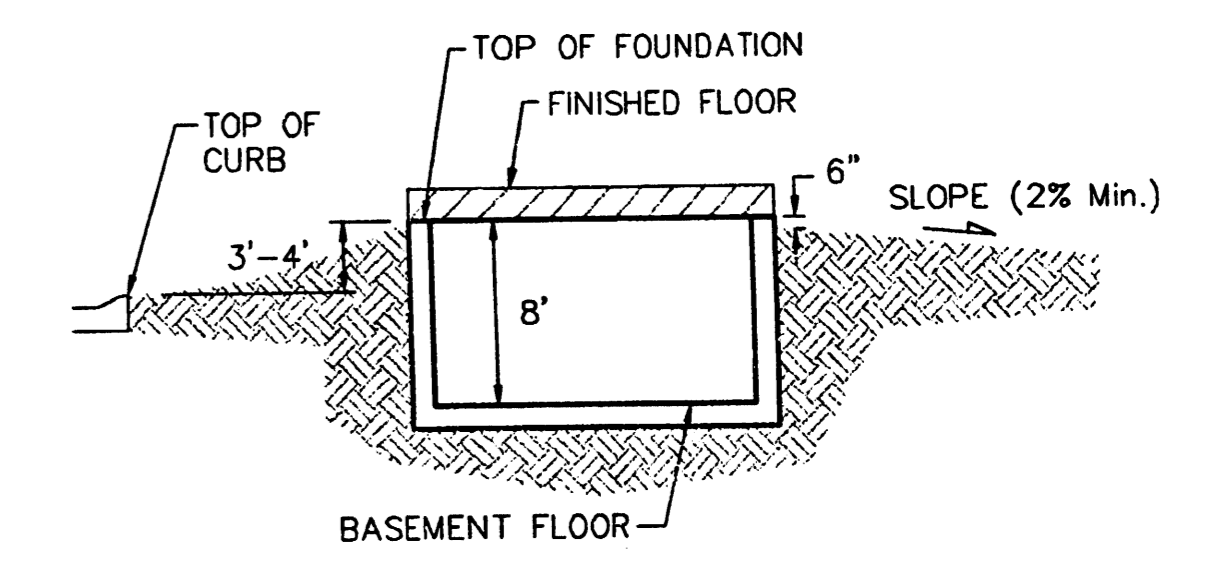

TYPICAL NON-VIEW OUT DETAIL
NO SCALE

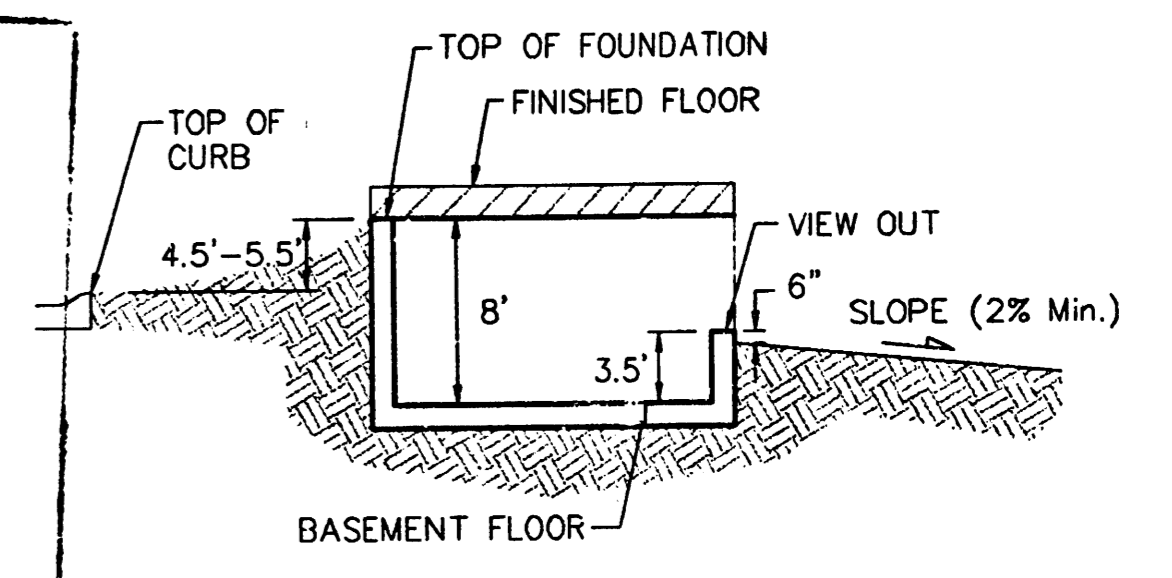

TYPICAL VIEW OUT DETAIL
NO SCALE

APPROVED DRAINAGE PLAN


NOTES:
Proposed Top of Foundation Elevations Are Shown On Plans. Contractor to Set Finished Floor Elevations.
All Street Elevations Shown on Plans Are for Top of Curb (Full-Height).
This Grading Plan is Designed with View-Outs. Elevations Shown at Rear of House (XX.X V.O.)
Lot dimensions have been omitted on this plan, refer to the recorded plat for this information.

GRAY'S 5TH ADDITION
MASTER GRADING PLAN

BAUGHMAN COMPANY P.A.
ENGINEERING, SURVEYING, & PLANNING
318-252-7271 • 318 ELLIS • WICHITA, KANSAS 67211


DESIGN				PROJECT NUMBER				SHEET
NEW								1
DRAWN				DATE				OF
BLG				15NOV2001				2
APPROVED				SCALE				
				NOTED				

REPL. CARD MARKED 22 MAY 2003

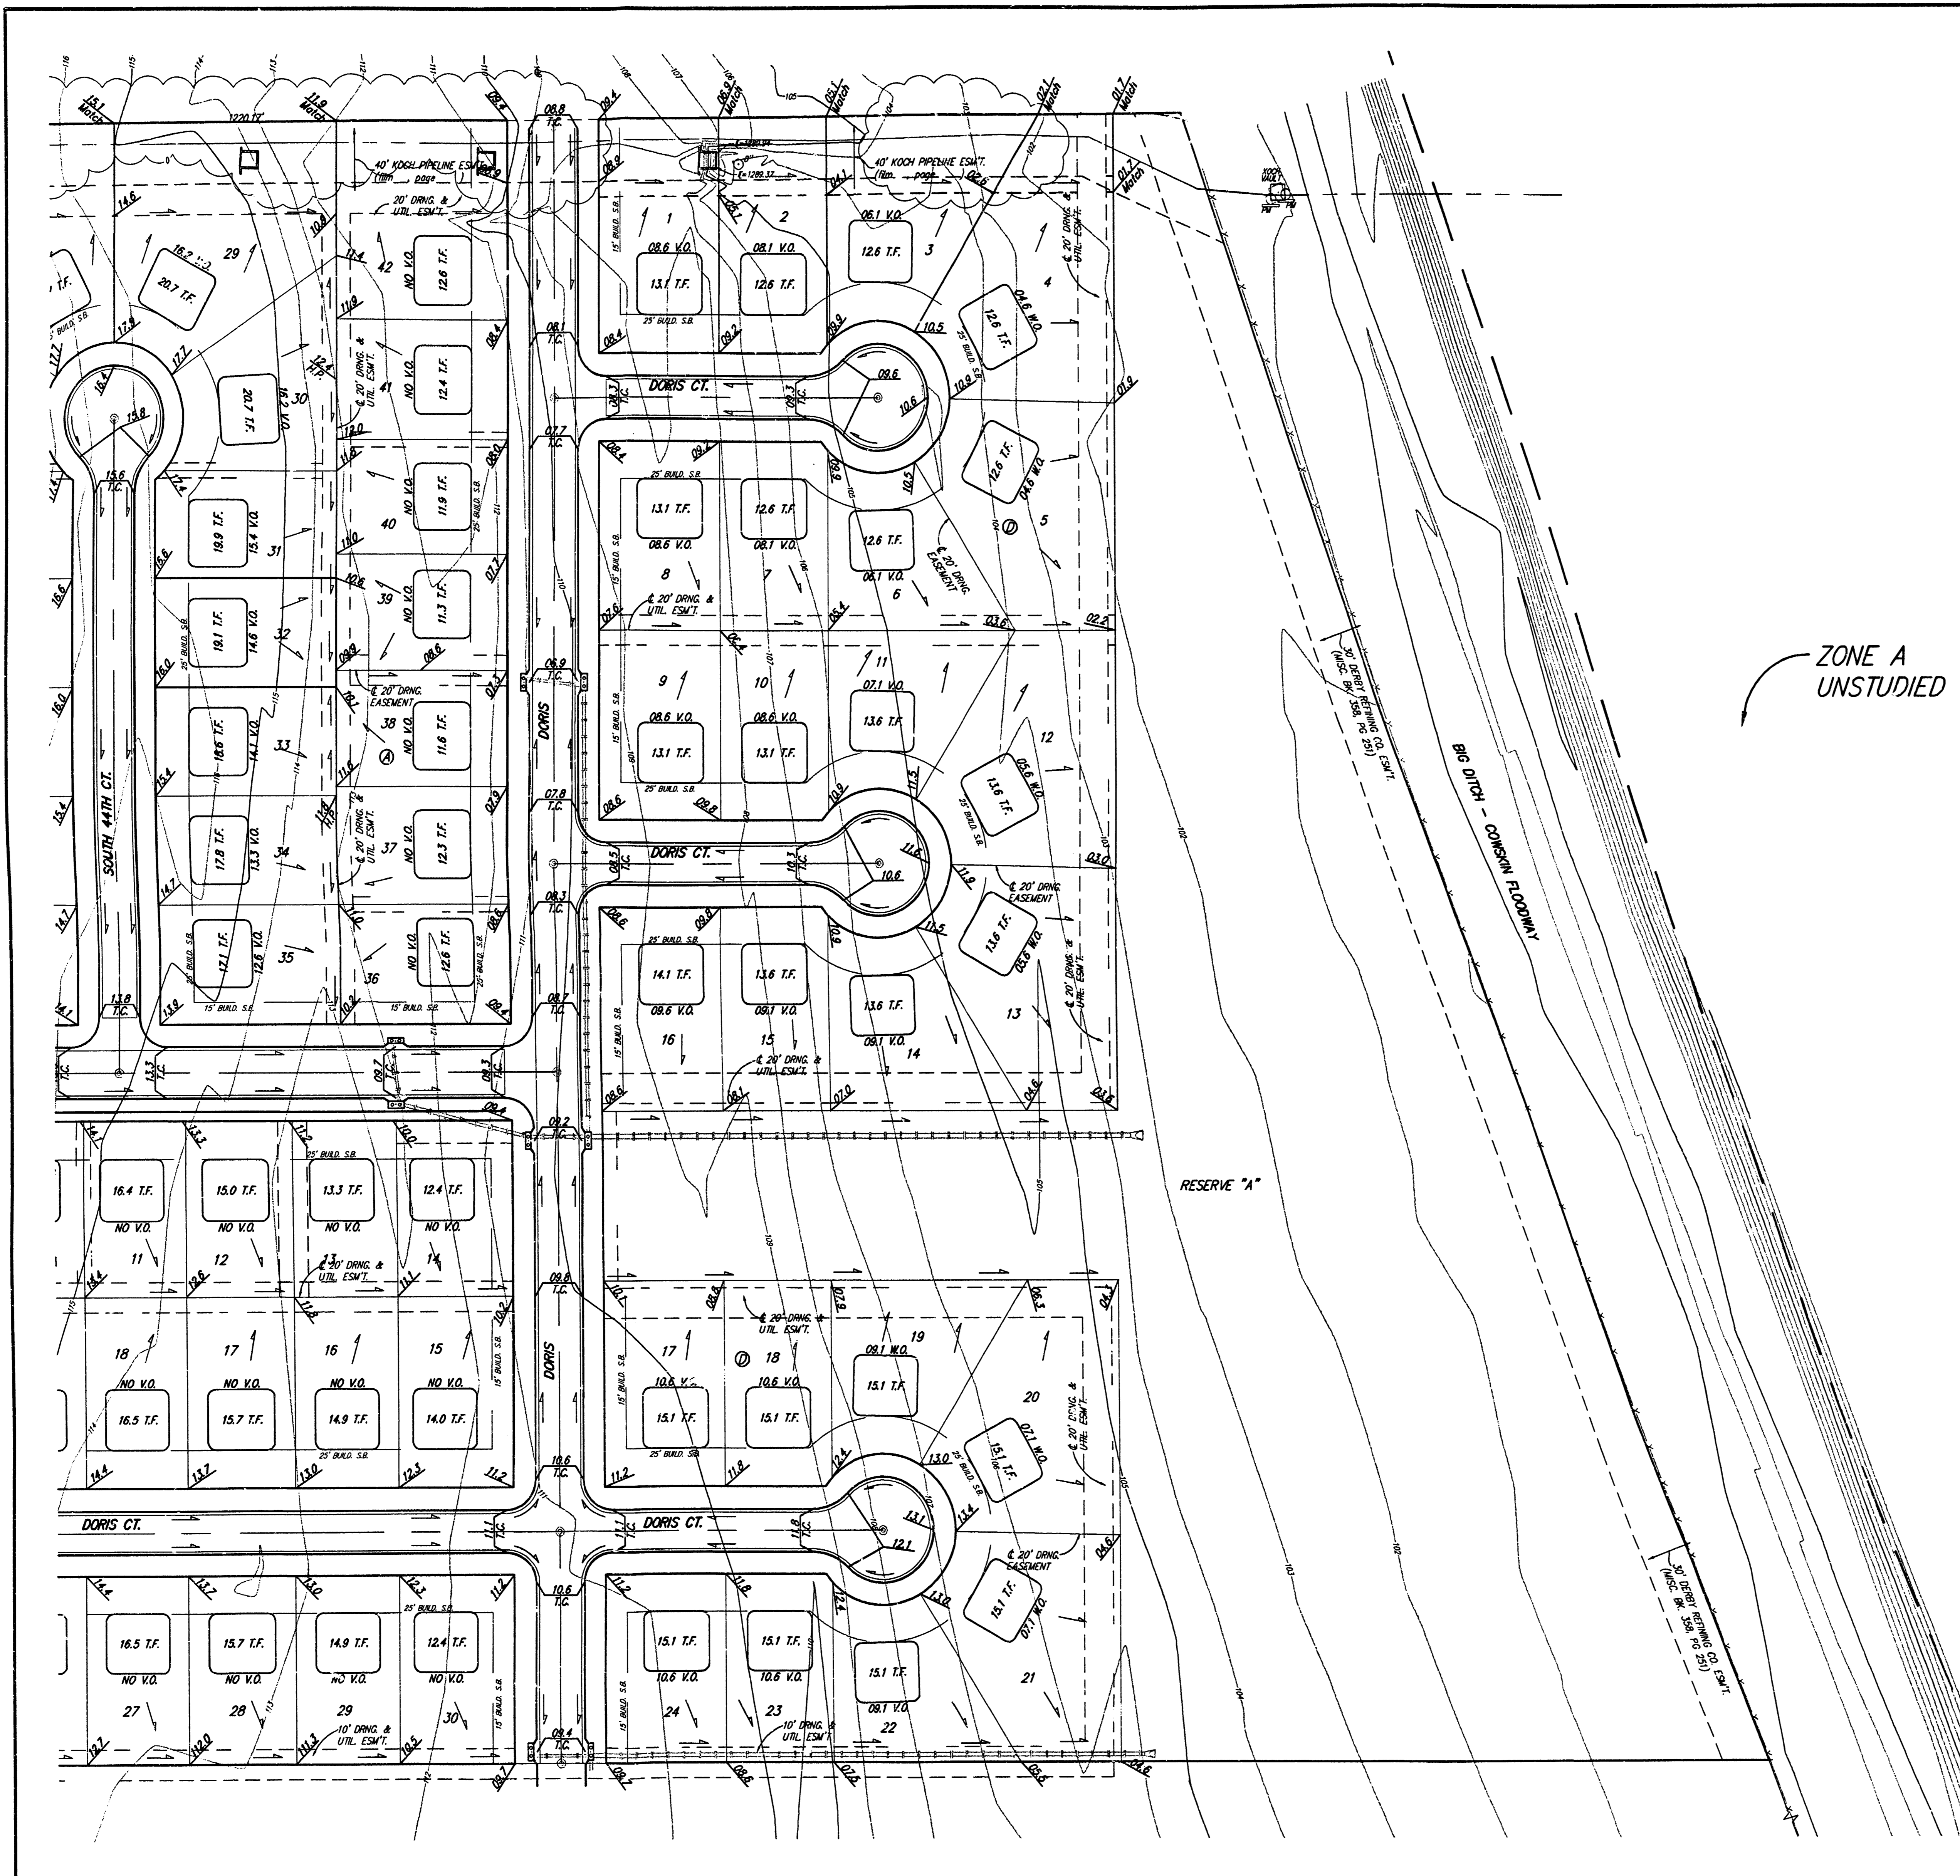


SCALE: 1" = 60'
= Iron


BENCHMARK:
City Disc - 41.60' North and 69.00' East of
Intersection of Hoover and MacArthur.
Elev. = 1308.62 NGVD29
(= 121.22 City Datum)

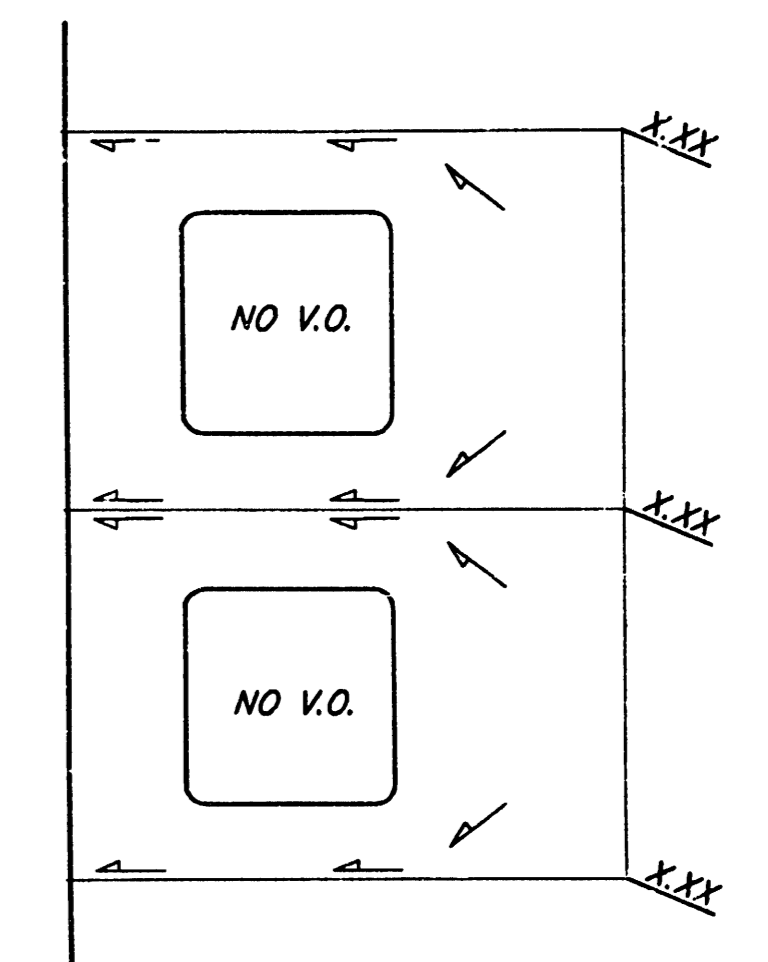

TYPICAL LOT DRAINAGE FOR LOTS REQUIRING FLOW TO FRONT OF LOT
NO SCALE

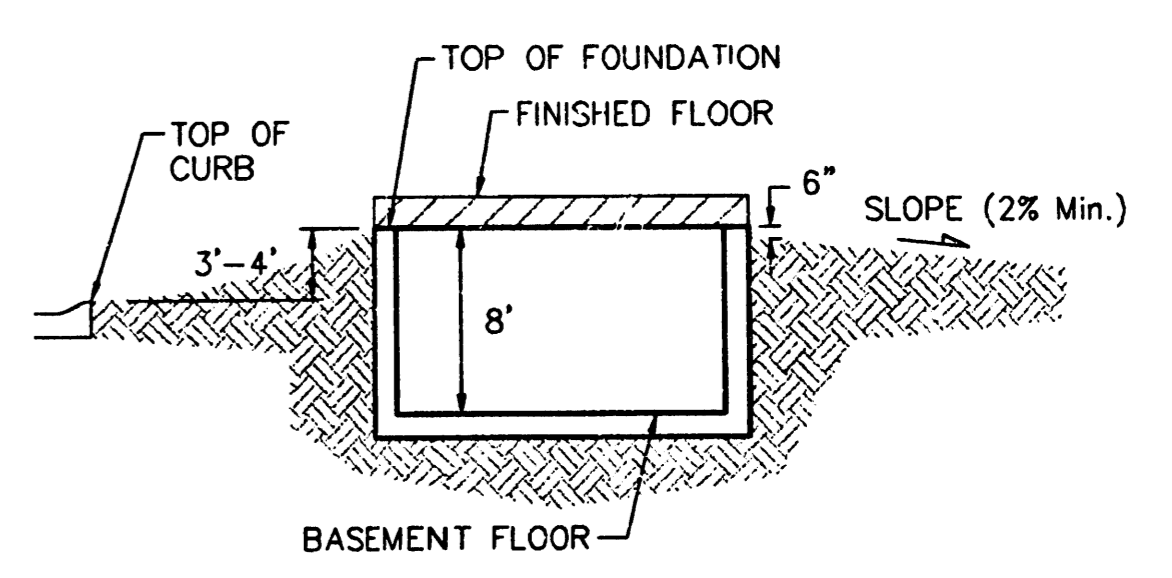

TYPICAL NON-VIEW OUT DETAIL
NO SCALE

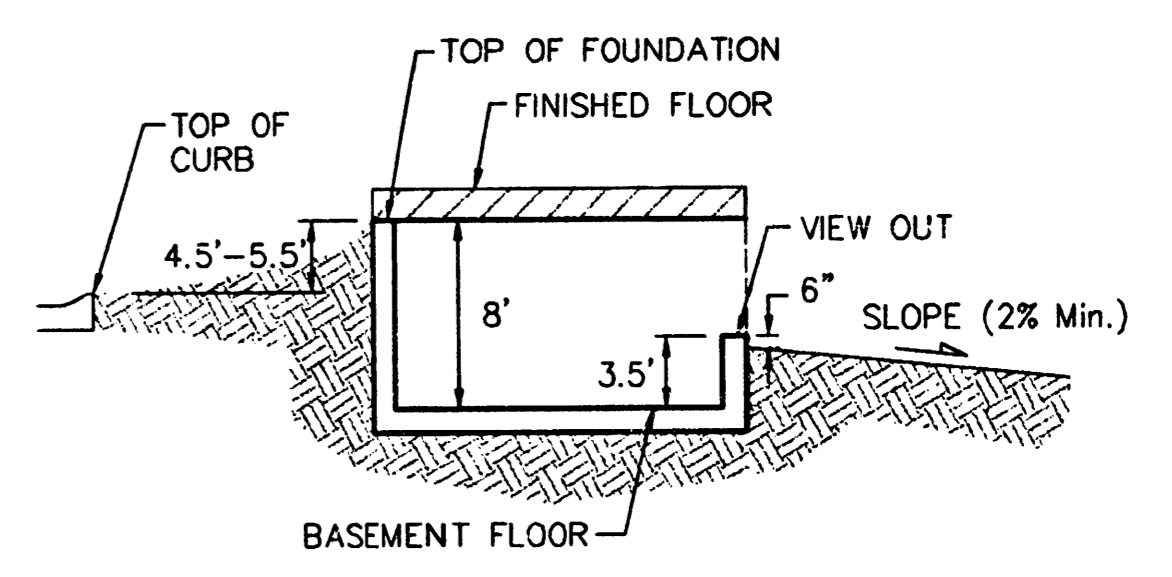

TYPICAL VIEW OUT DETAIL
NO SCALE

**APPROVED
DRAINAGE PLAN**

NOTES:
Proposed Top of Foundation Elevations Are Shown on Plans. Contractor to Set Finished Floor Elevations.
All Street Elevations Shown on Plans Are for Top of Curb (Full-Height).
This Grading Plan is Designed with View-Outs. Elevations Shown at Rear of House (XX.X V.O.)
Lot dimensions have been omitted on this plan, refer to the recorded plat for this information.

GRAY'S 5TH ADDITION
MASTER GRADING PLAN

BAUGHMAN COMPANY P.A.
ENGINEERING, SURVEYING, & PLANNING
316-282-7271 • 315 ELLIS • WICHITA, KANSAS 67211

DESIGN NSW	DRAWN BLG	APPROVED	DATE 15NOV2001	SCALE NOTED	SHEET 2 OF 2
---------------	--------------	----------	-------------------	----------------	-----------------------

GRADE DING