
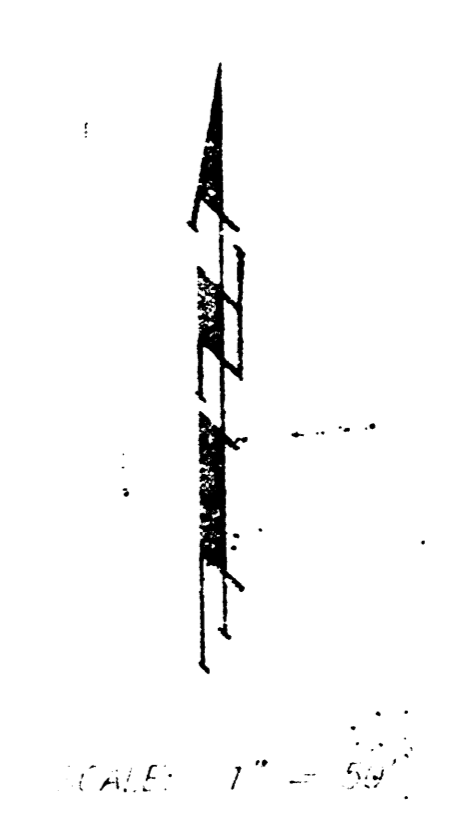


Benchmark:

"Q" N.W. Corner of Headwall on the R.R.C. Crossing Maple Street West of & of Forestview.
Elev. = 141.00 City Datum

City Of Wichita Bench Mark located on the headwall at the NE Corner of the intersection of 135th St. W. and Maple.
Elev. = 150.20 City Datum

City Of Wichita Bench Mark located 34' East of the & of 135th St. W. 1/2 mile South of Maple.
Elev. = 156.63 City Datum

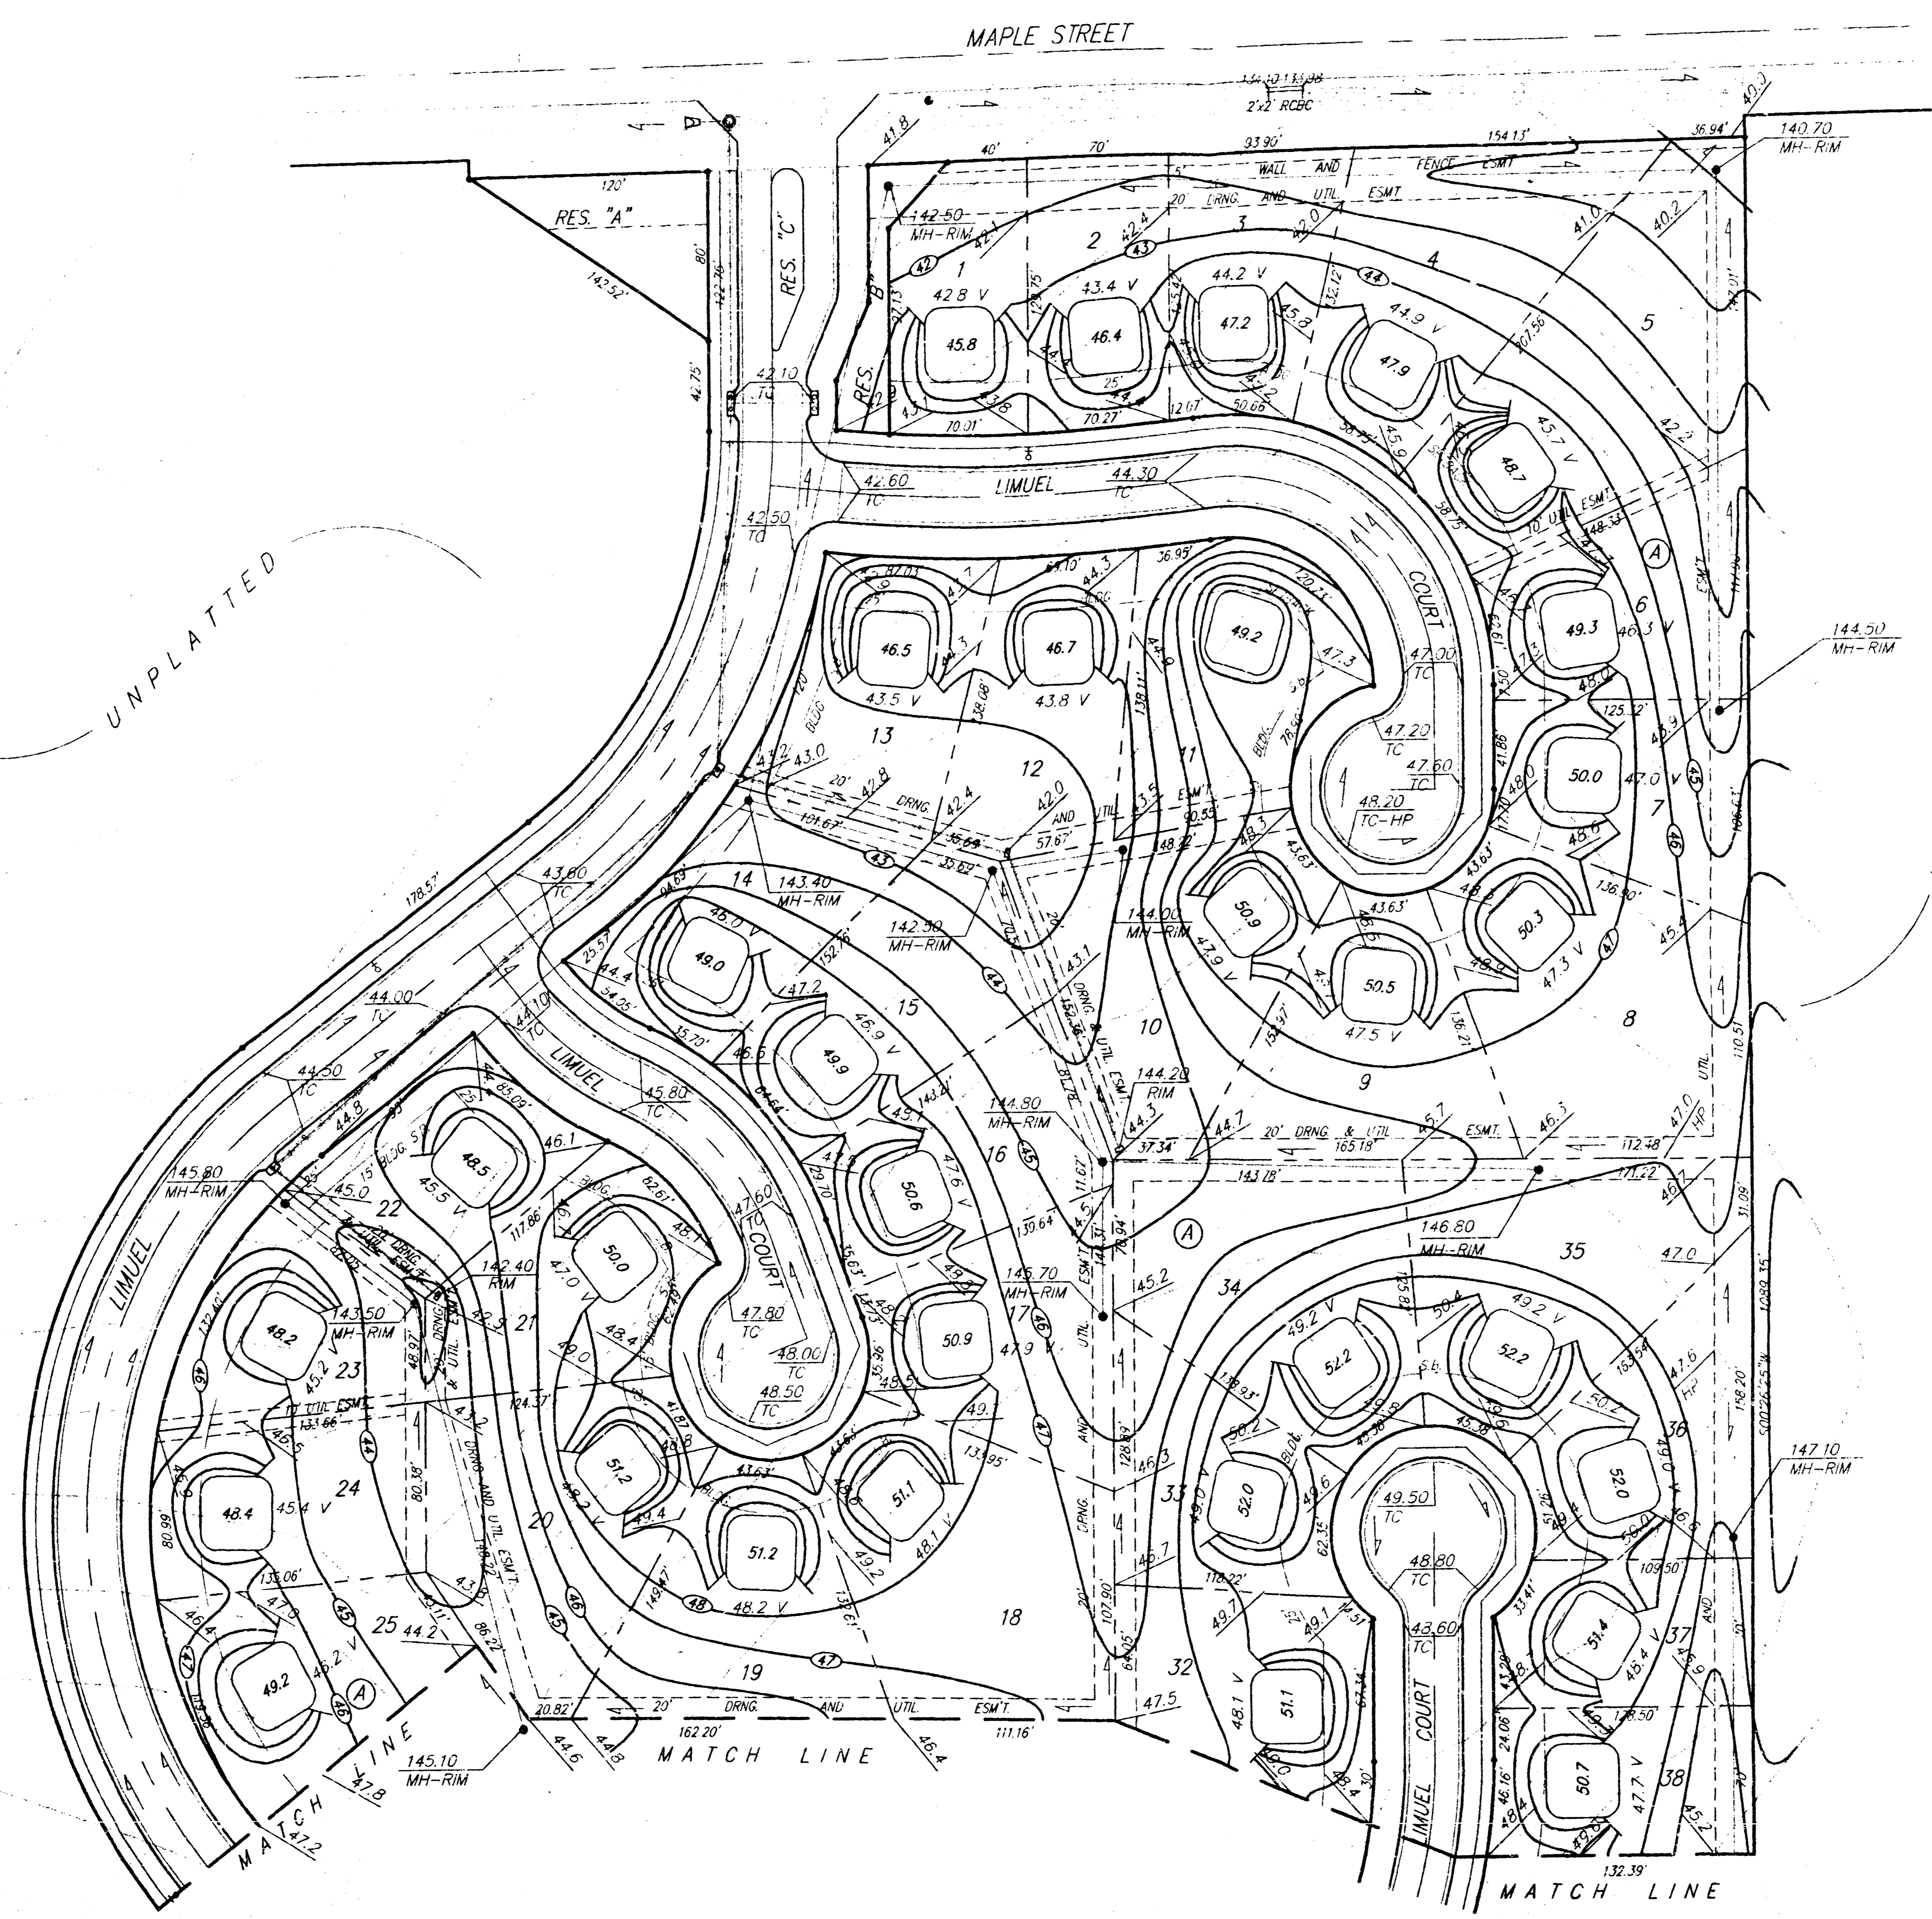

NOTE:
Proposed minimum garage floor elevations are shown on plans. Contractor to set finish floor elevation.
All street elevations shown on plans are for top of curb (full height).
Contour elevations shown are for graphic representation of drainage concept. Spot elevations shall take precedence over contour lines.

**APPROVED
DRAINAGE PLAN**

AUBURN HILLS ADDITION
LOT GRADING PLAN

BAUGHMAN COMPANY P.A.
ENGINEERING & SURVEYING
316-564-7271 • 315 E. LUIS • WICHITA, KANSAS 67211

DESIGN	DRAWN	APPROVED	DATE	SCALE	SHEET
NEW	BAM		6-7-94	1"=50'	1 OF 2

PROJECT NUMBER: _____


PLAT CASE MARKED

Benchmark:

"D" N.W. Corner of Headwall on the R.C.B.C. Crossing Maple 825'± West of E of Forestview
Elev. = 141.00 City Datum

City Of Wichita Bench Mark located on the headwall of the NE Corner of the intersection of 135th St. W and Maple
Elev. = 150.20 City Datum

City Of Wichita Bench Mark located 34' East of the E of 135th St. W 1/2 mile South of Maple.
Elev. = 156.63 City Datum

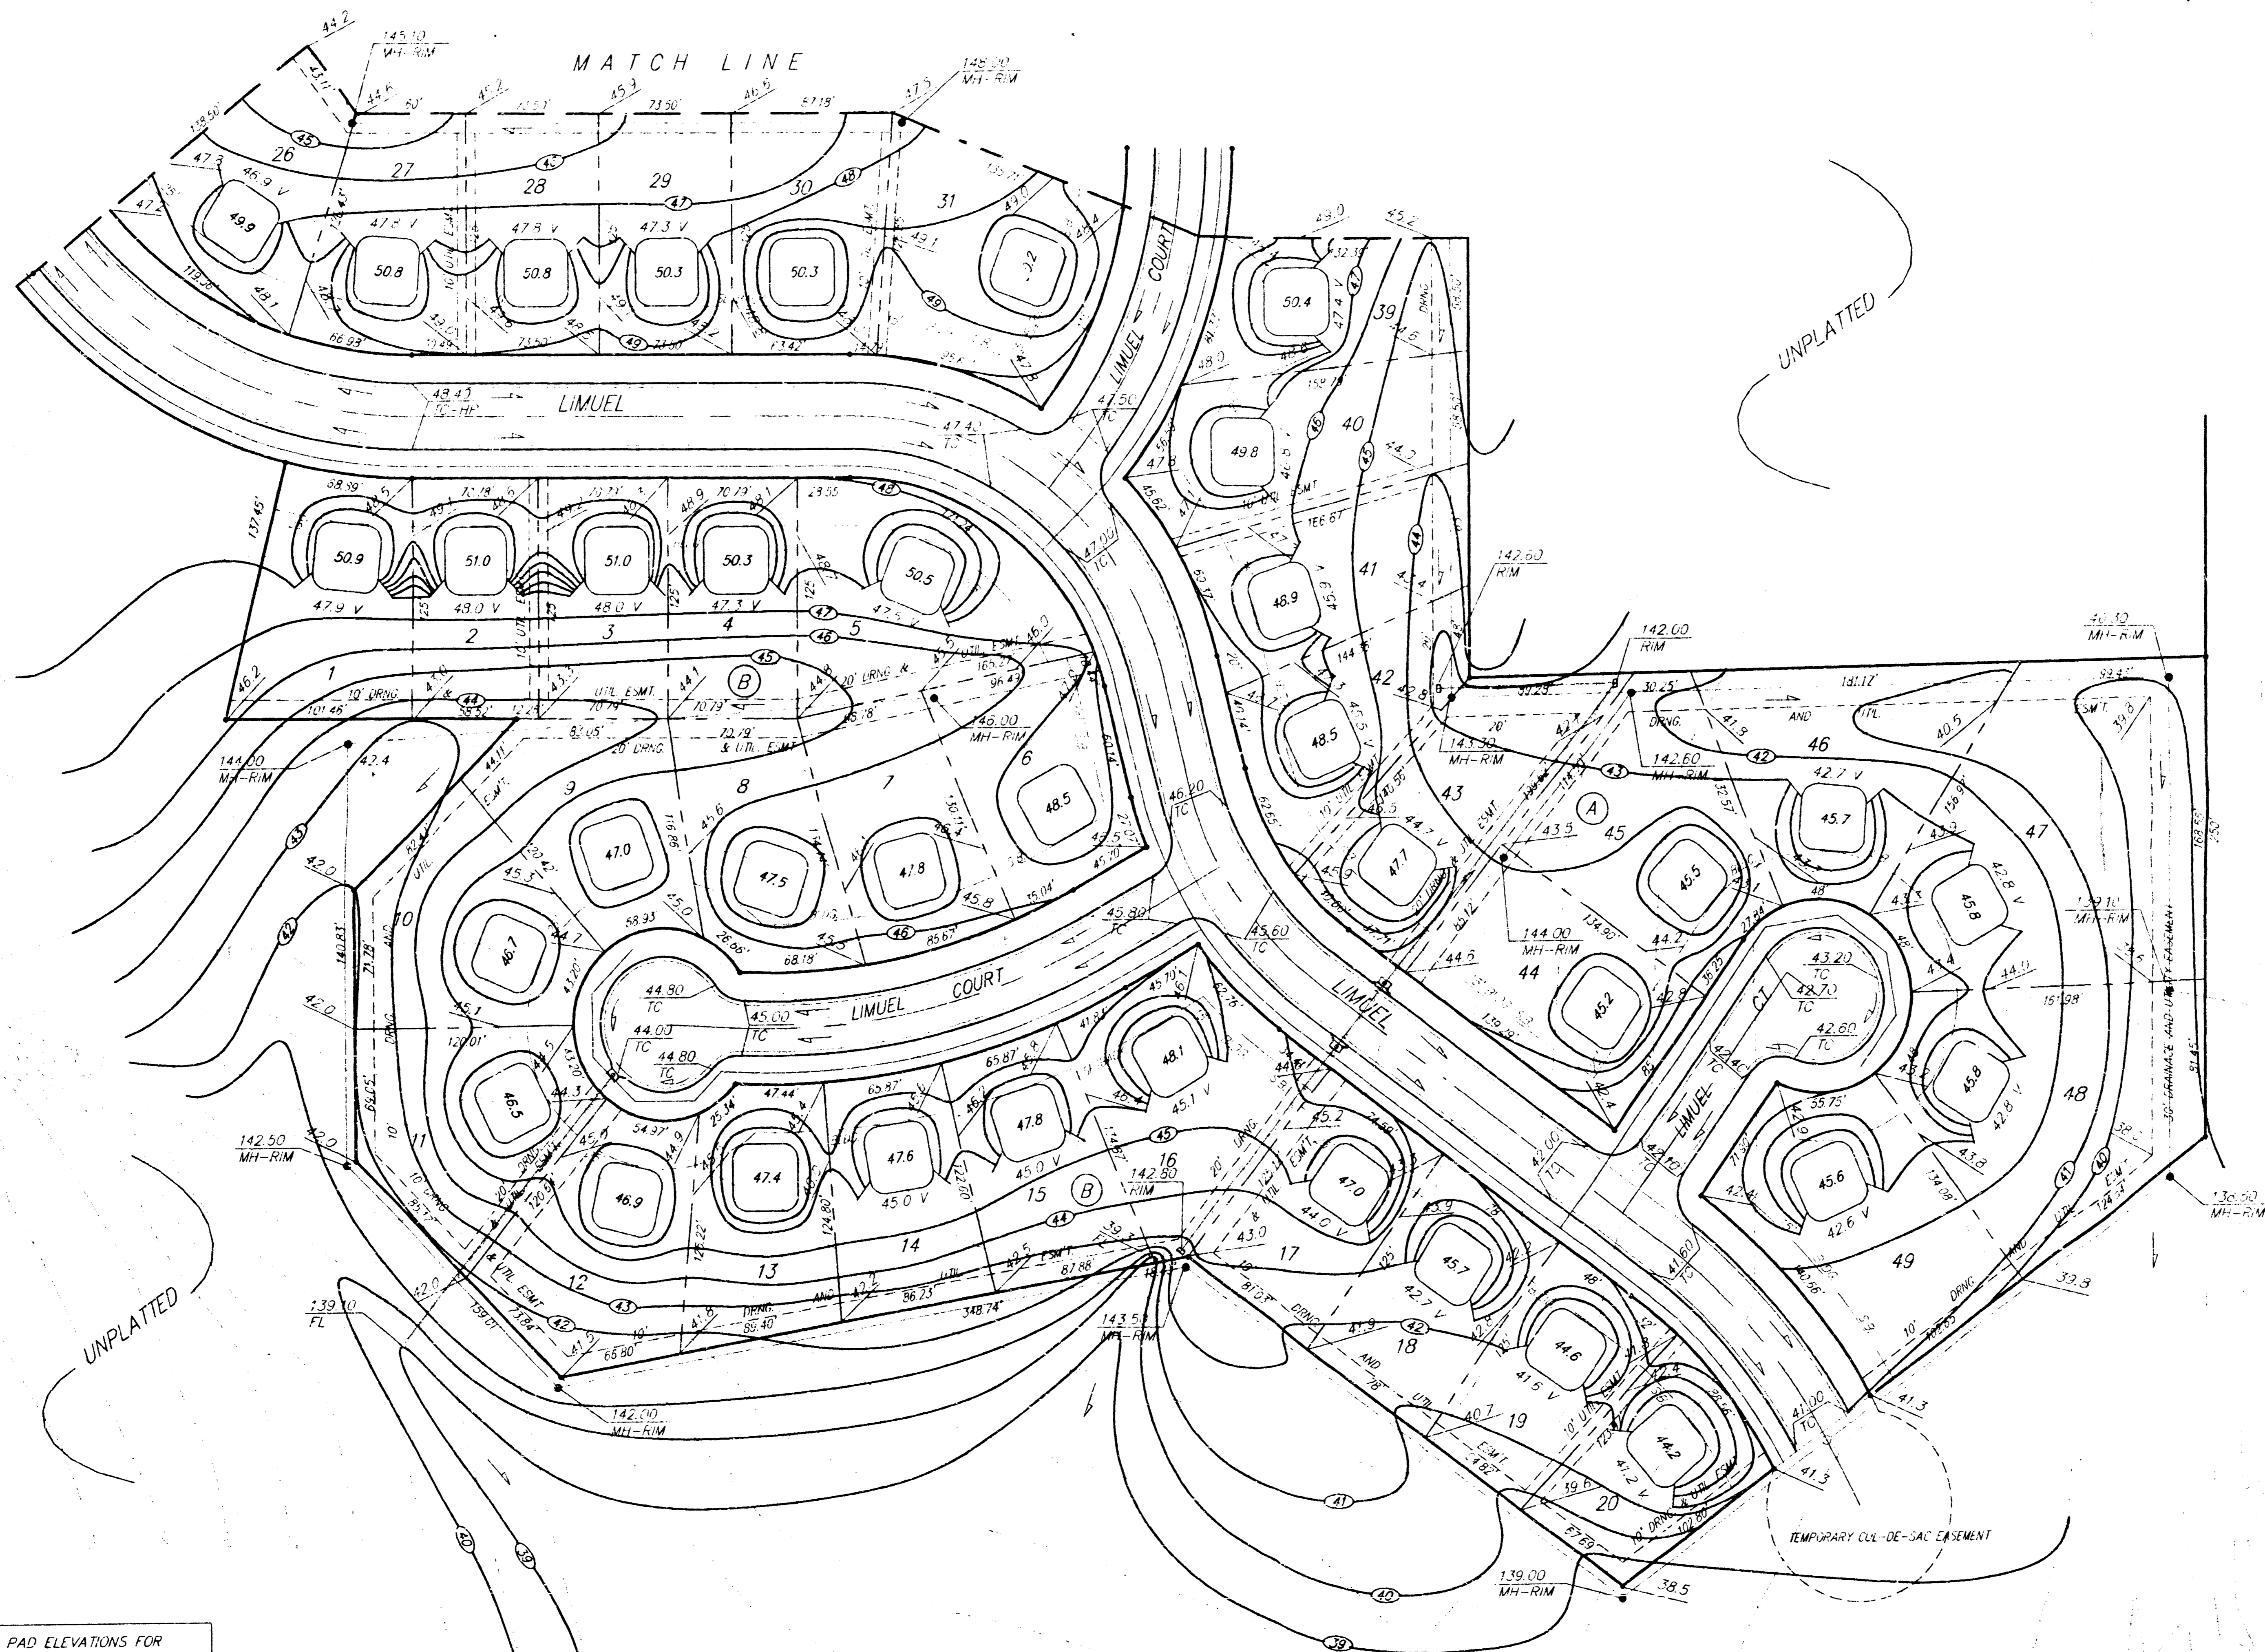

MINIMUM BUILDING PAD ELEVATIONS FOR LOWEST OPENING TO STRUCTURES			
LOT	BLOCK	ELEVATION	
		CITY DATUM	M.S.L.
1, 2, 9, 10	B	147.00	1334.40
11, 12, 13	B	145.00	1332.40

AUBURN HILLS ADDITION
LOT GRADING PLAN

BAUGHMAN COMPANY P. A.
ENGINEERING & SURVEYING
316 - 282 - 7271 • 315 ELLIS • WICHITA, KANSAS 67201

DESIGN	DRAWN	APPROVED	DATE	SCALE	SHEET
WCH	HAW		8-7-94	1"=50'	2 OF 2

AUBURN HILLS ADDITION