


BENCHMARKS:

BM #1 "□" On Top of Curb Located on the South Side of Hendryx 15' West of the East Line of Auburn Hills 2nd Addition. Elev. = 134.32 City Datum



BM #2 "□" On Top of Curb Located at 14.23' North and 38.05' West of the Northeast corner of Lot 13, Block B, Auburn Hills Addition. Elev. = 144.83 City Datum

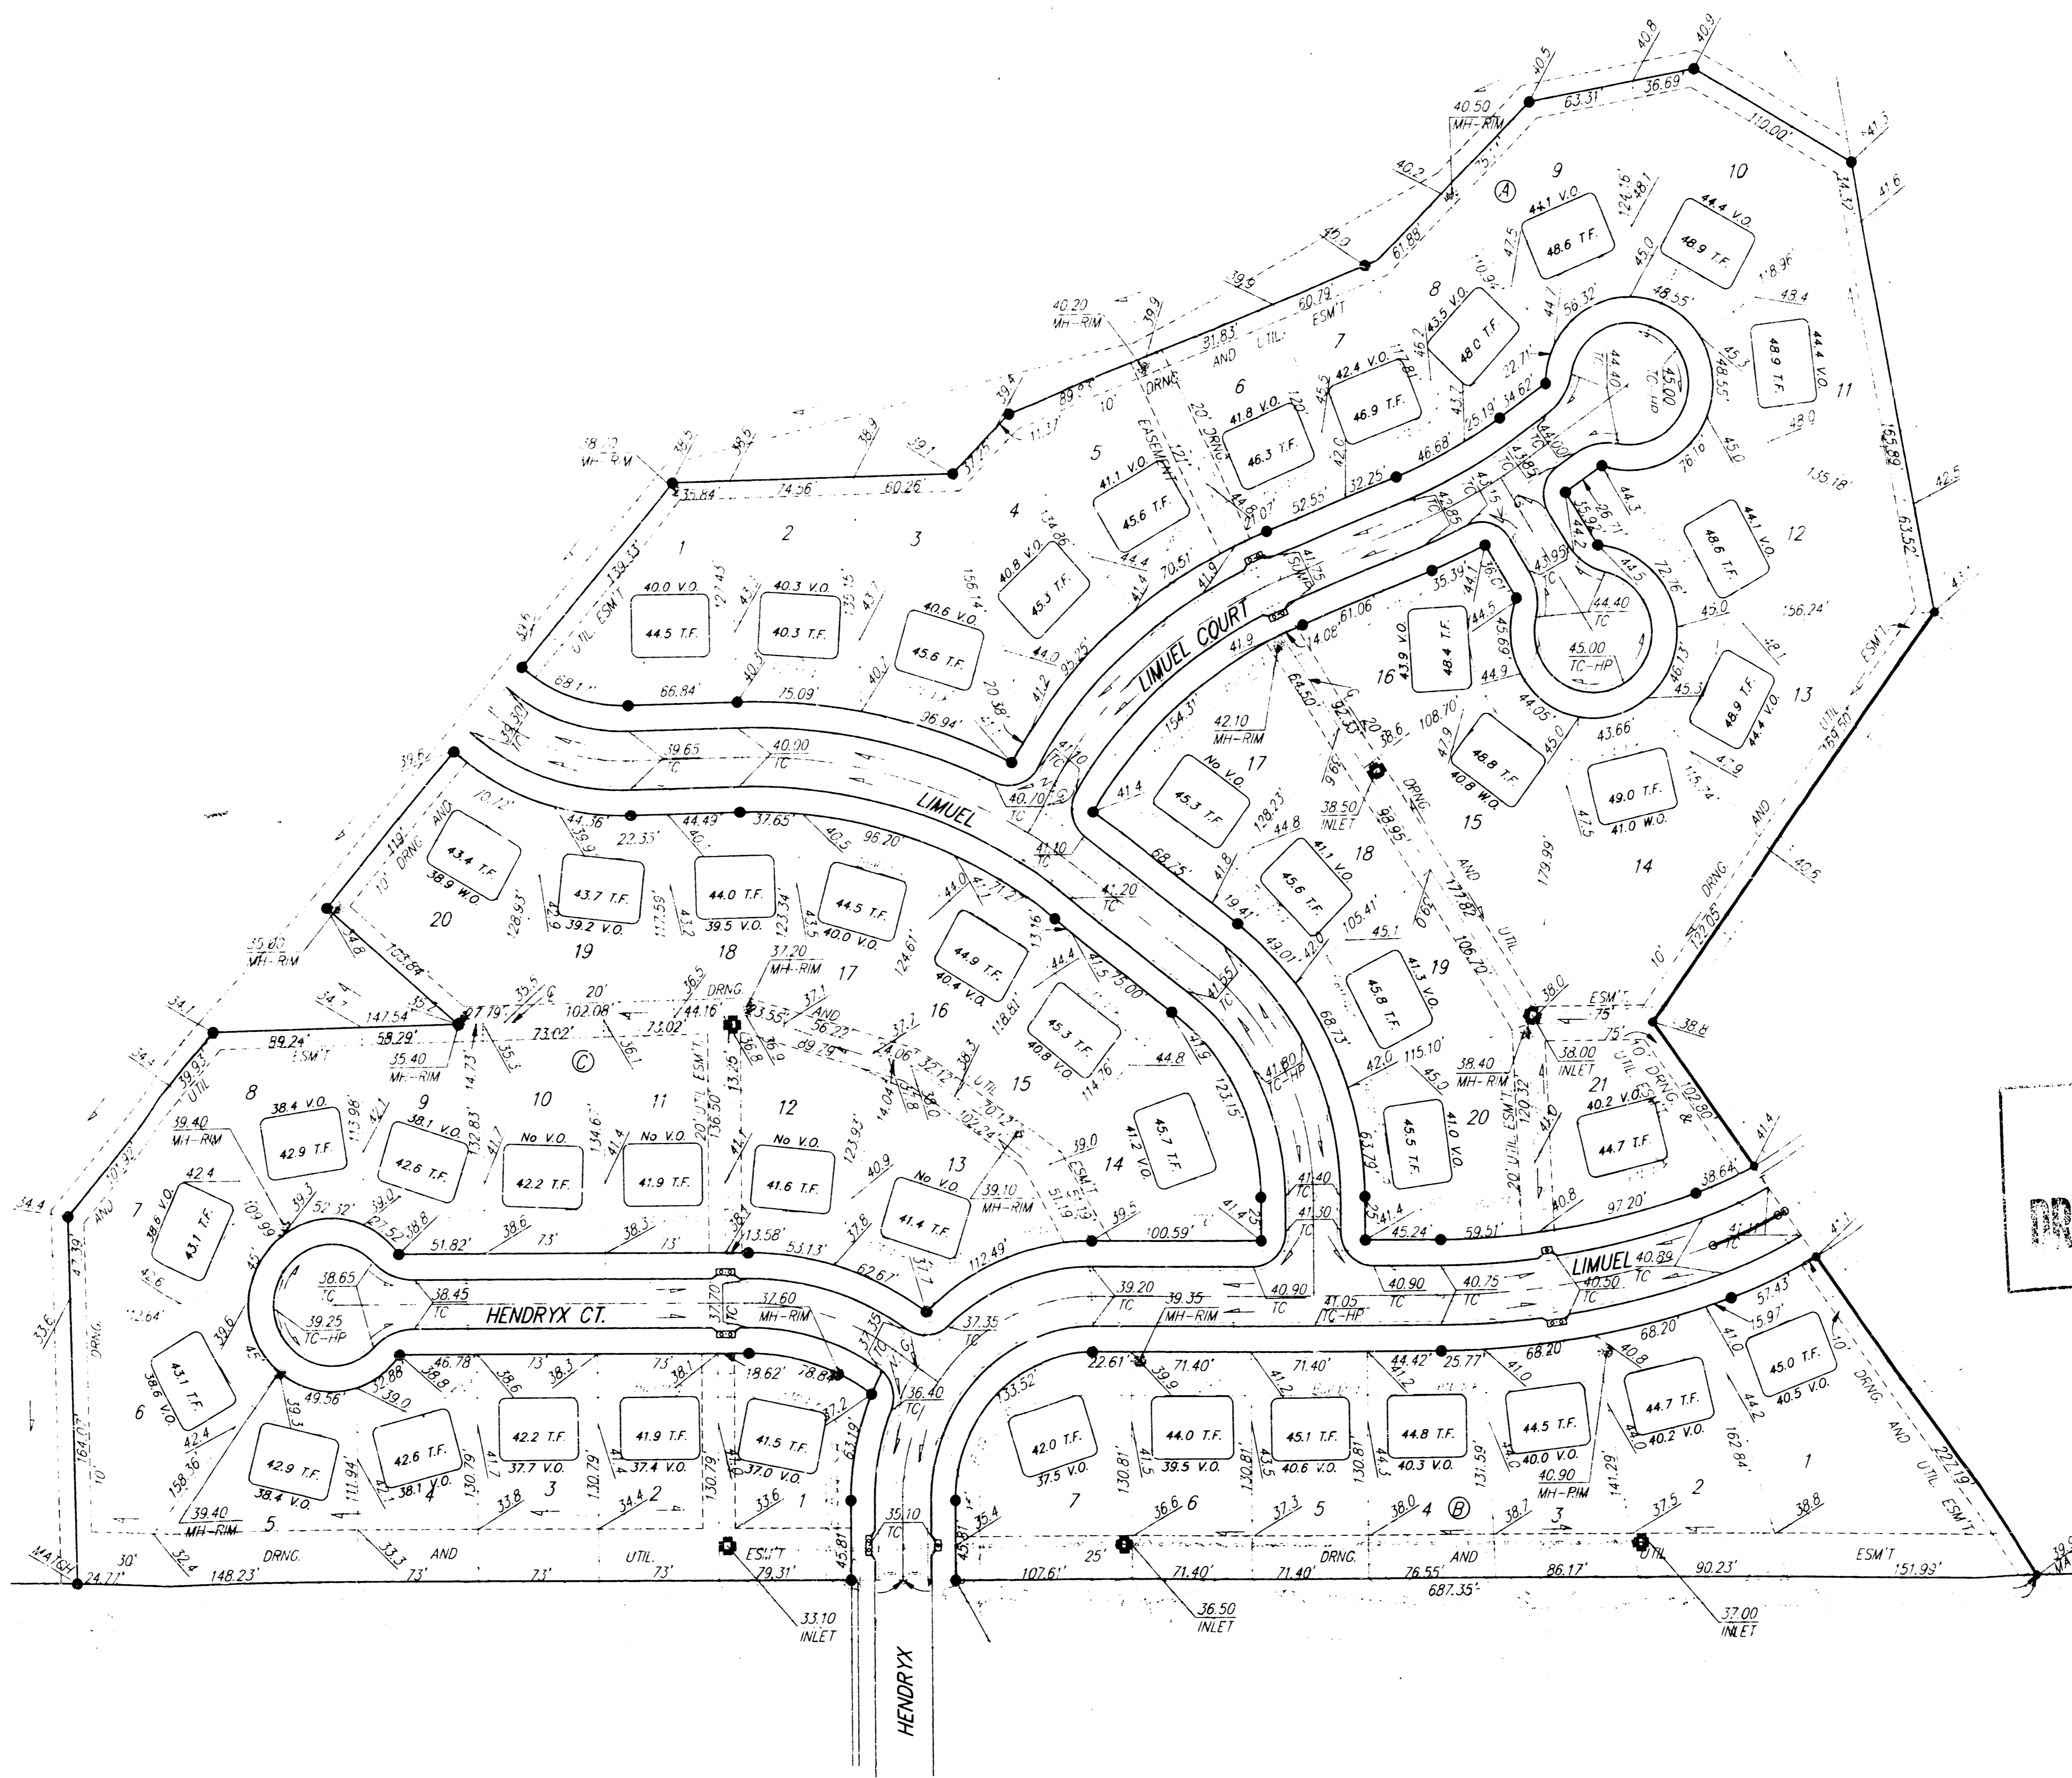

Scale: 1" = 60'
● = iron

NOTES:
1. Proposed top of foundation and finished floor elevations are shown on this plan. Contractors to set finish floor elevations.
2. All street elevations shown on this plan are for top of curb (TC-HP).
3. All lot elevations are indicated as MH-RIM.
4. All street elevations are indicated as ESMT.

**APPROVED
DRAINAGE PLAN**

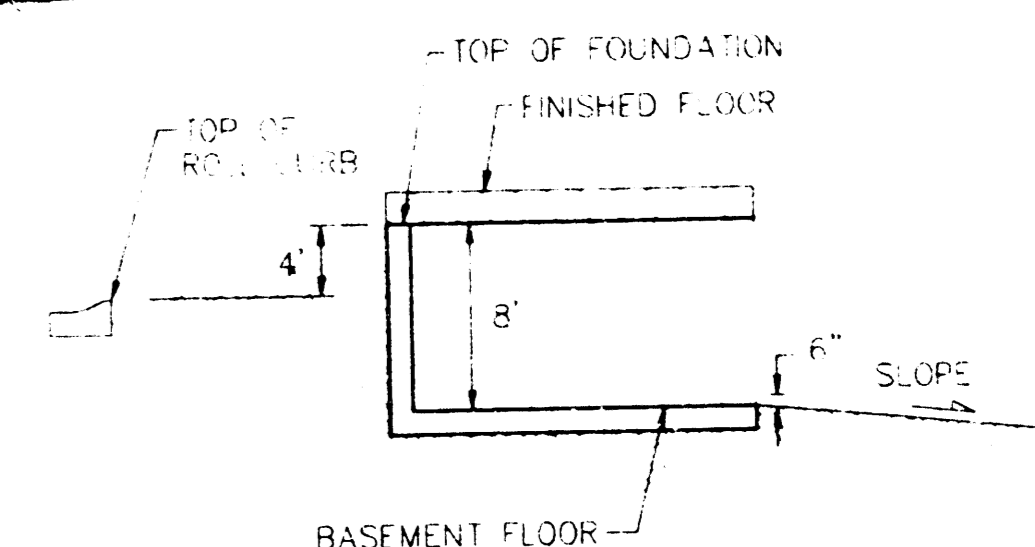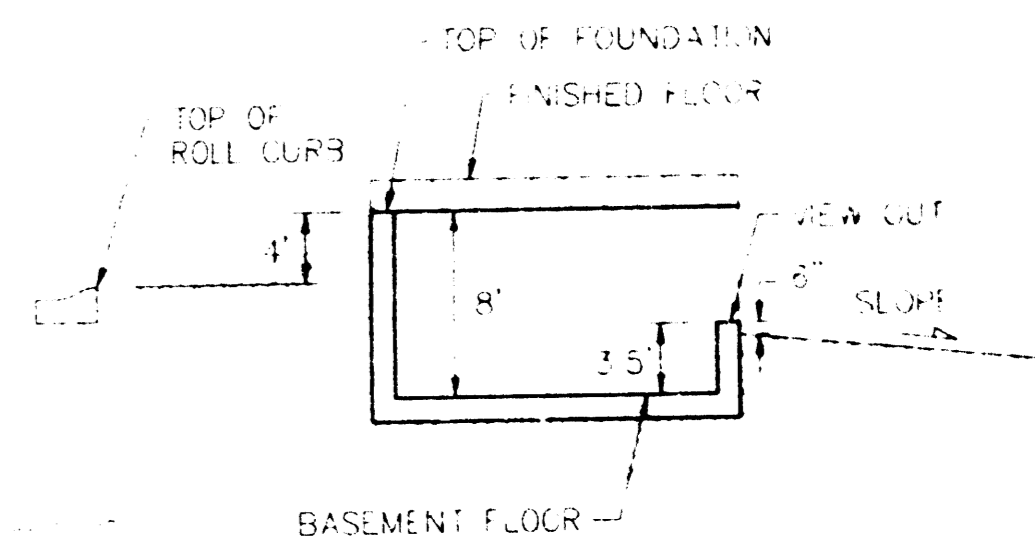

RECORDED 27 SEPT 1976

AUBURN HILLS 2ND ADDITION

LOT GRADING PLAN
WICHITA, KANSAS

MB BAUGHMAN COMPANY P. A.
ENGINEERING, SURVEYING, & PLANNING

PROJECT NUMBER: _____ SHEET: **1** of **1**

DESIGN	DRAWN	APPROVED	DATE	SCALE
	J.F. M.		7-76	1" = 60'