


NW COR., NW1/4,
SEC. 25, T21S, R2W





Scale: 1" = 40'
• = Iron

NOTE:
Proposed top of foundation elevations are shown on plans. Contractor to set finish floor elevation.
All street elevations shown on plans are for top of curb (full height).
View-out elevations are denoted as XXX V.O.
Wall-out elevations are denoted as XXX W.O.

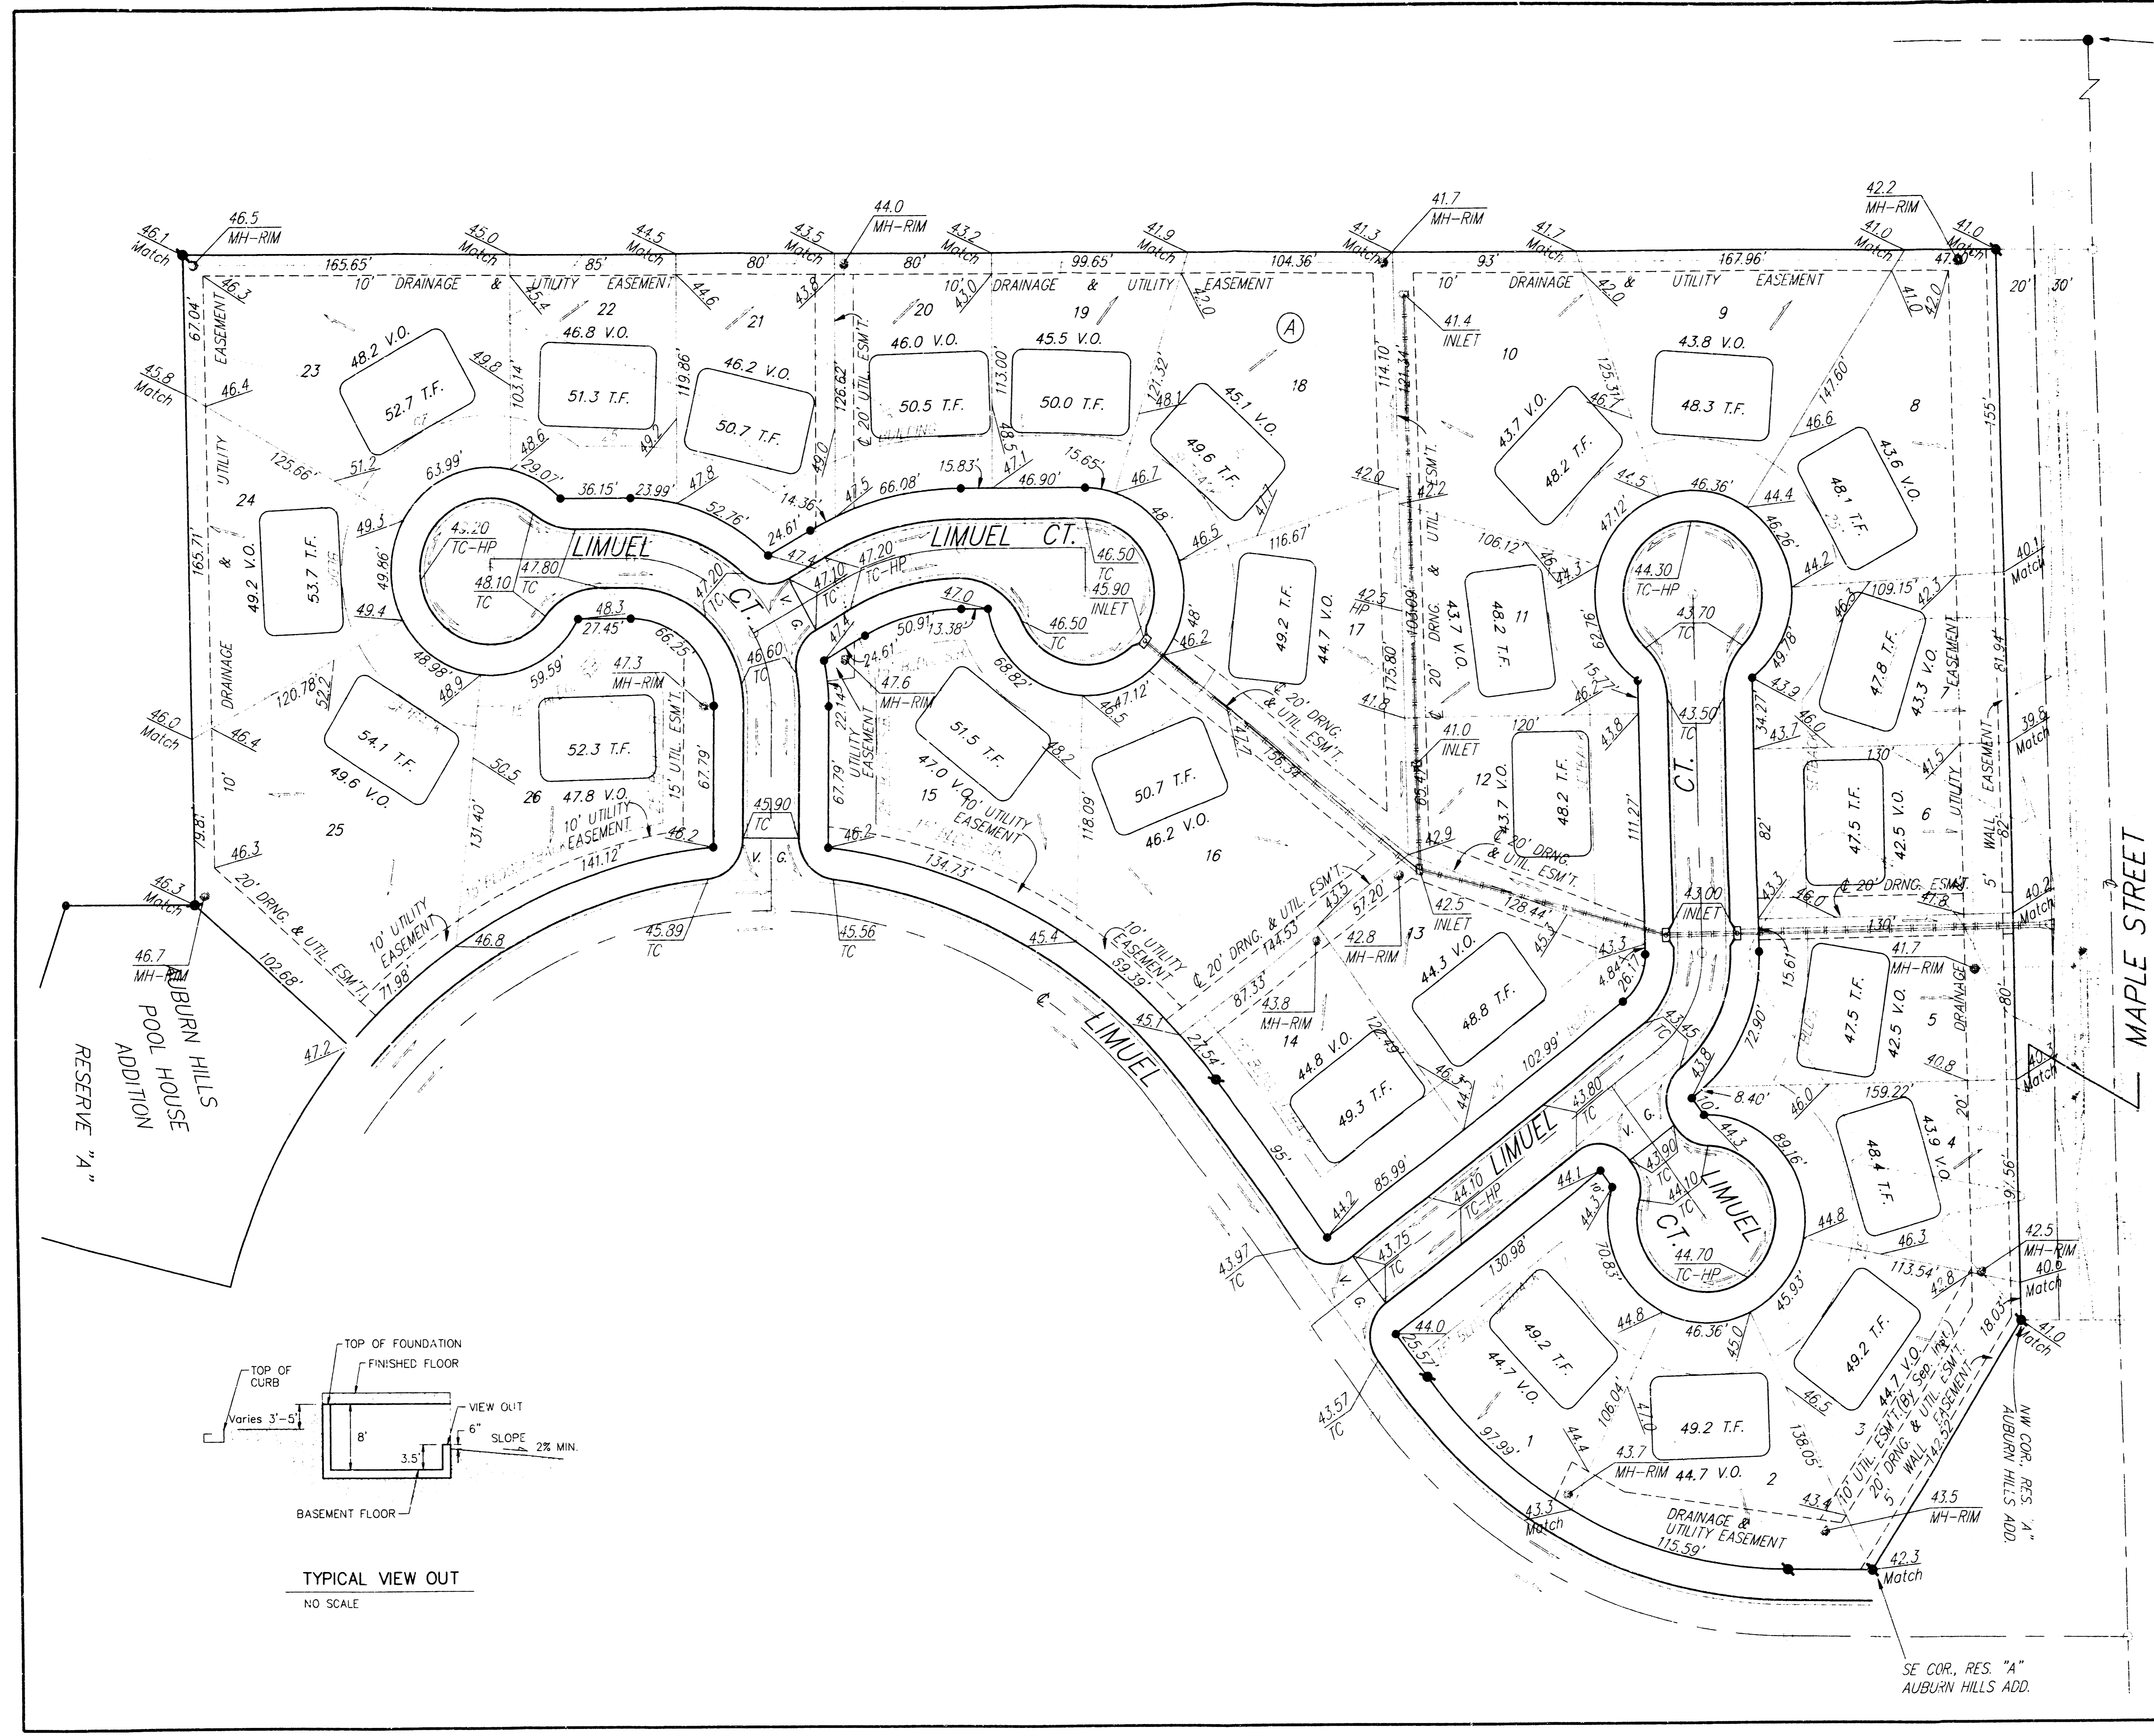

AUBURN HILLS
RESERVE "A"
POOL HOUSE
ADDITION

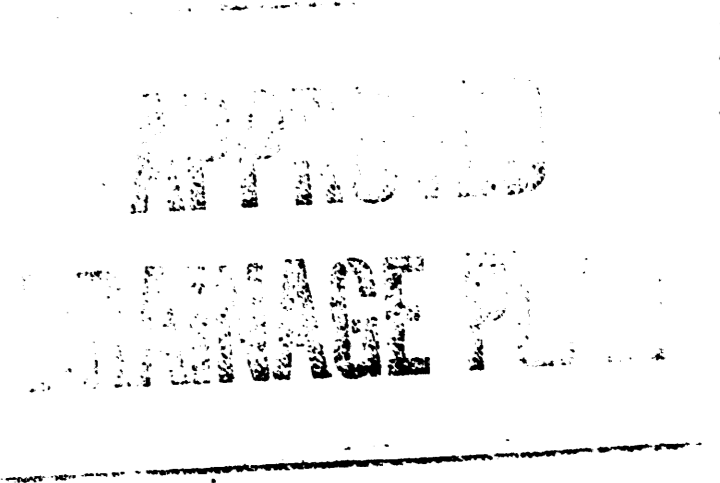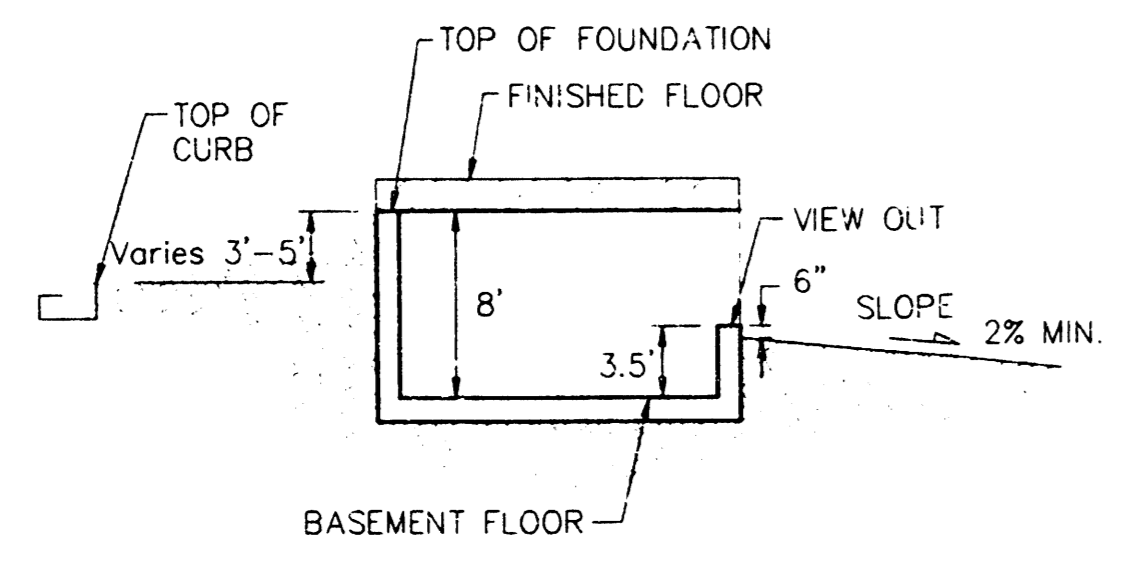

Revised 1-28-98

AUBURN HILLS 3RD ADDITION
LOT GRADING PLAN

BAUGHMAN COMPANY P.A.
ENGINEERING, SURVEYING, & PLANNING
315-294-7277 • 315 ELLIS • WICHITA, KANSAS 67211

PROJECT NUMBER: _____

DESIGN	DRAWN	APPROVED	DATE	SCALE	SHEET
BP	TMC	EP	JAN 1998	1" = 40'	1 OF 1

AUBURN HILLS 3RD ADDITION