
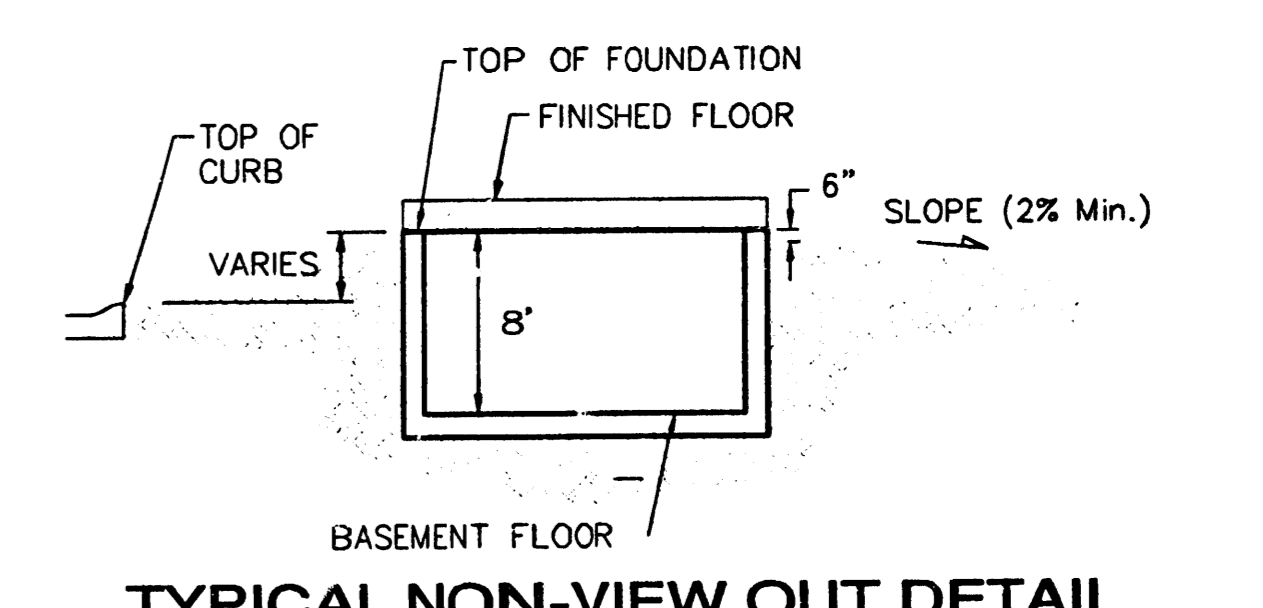



SARNA, RICHARD K. & DONNA M.
 601 W. MAPLE
 WICHITA, KS 67215

BENCH MARKS:
 CITY DISC - 34.3' E. & 3.3' N. OF
 S.W. CORNER OF N.W. 1/4, SEC. 25,
 T-27-S, R-2-W
 ELEV. = 1356.83 CITY DATUM
 1344.03 M.S.L.


CITY DISC - 135TH ST. N. & MAPLE
 30' N. & 15' E. & BOTH
 ELEV. = 130.20 CITY DATUM
 1337.60 M.S.L.

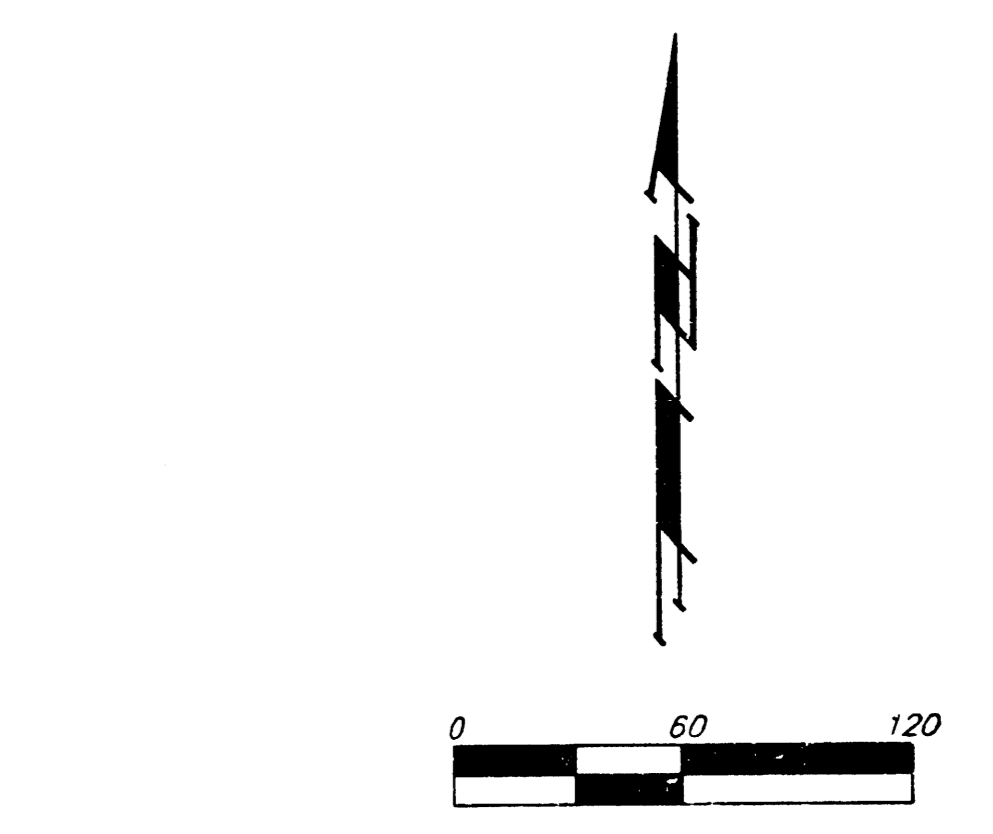

TYPICAL NON-VIEW OUT DETAIL
 NO SCALE

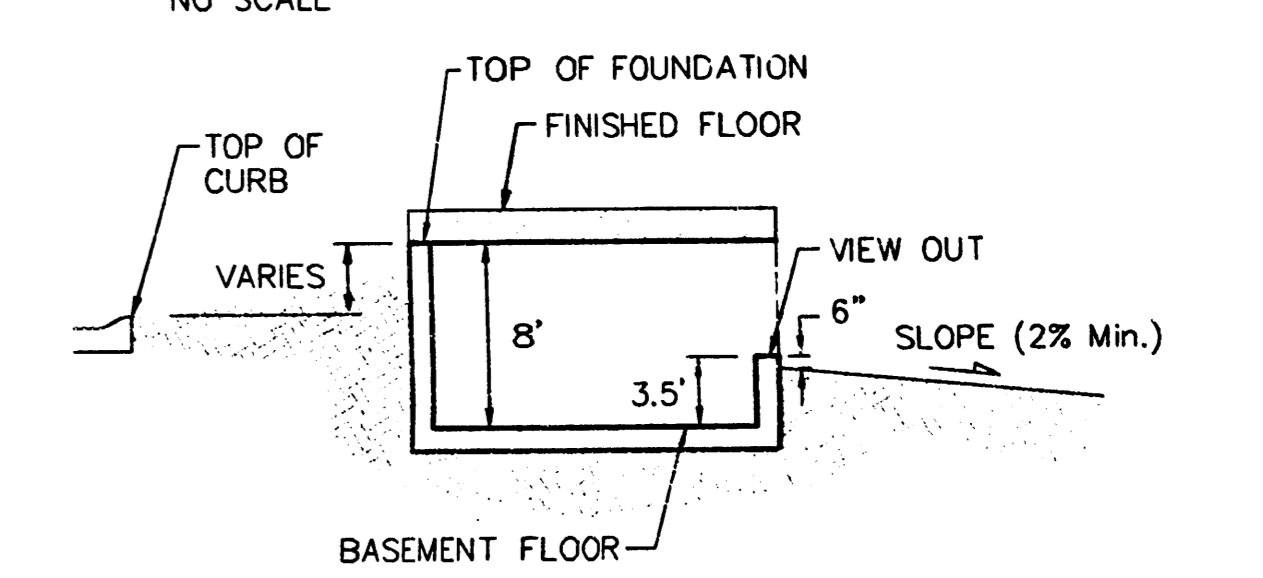


TYPICAL VIEW OUT DETAIL
 NO SCALE

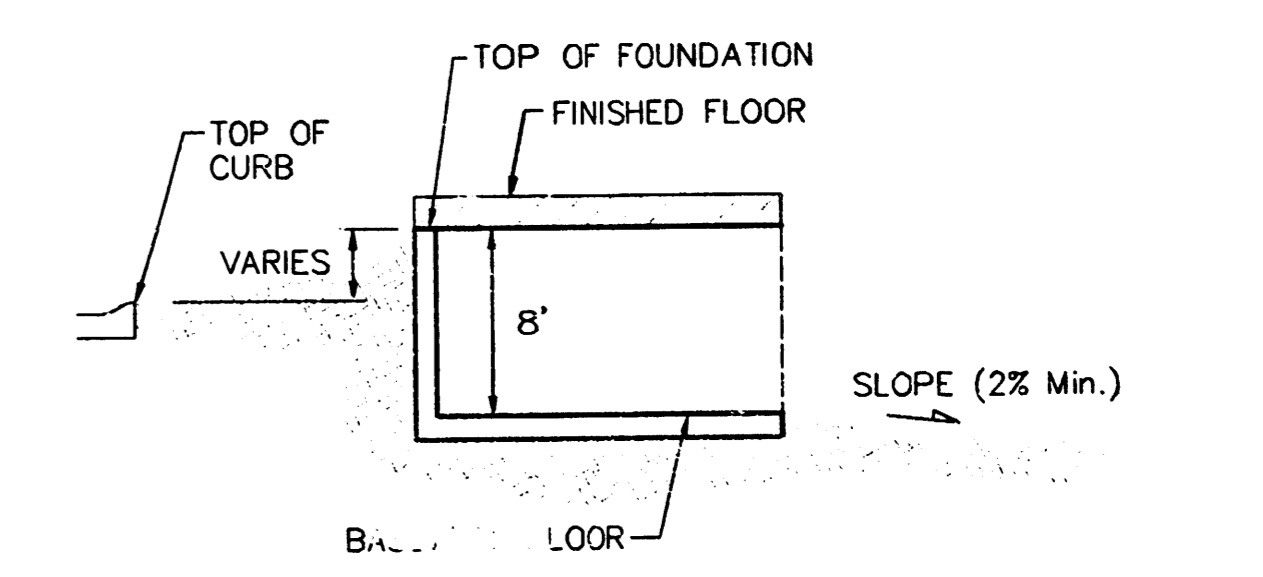

TYPICAL WALK OUT DETAIL
 NO SCALE

NOTES:
 Proposed Top of Foundation Elevations Are Shown on Plans. Contractor to Set Finished Floor Elevations.
 All Street Elevations Shown on Plans Are for Top of Curb (Full-Height).
 This Grading Plan is Designed with View-Outs. Elevations Shown at Rear of House (XX.X V.O.).
 Lot dimensions have been omitted on this plan, refer to the recorded plat for this information.

REV 03.29.04 BLP
 REV 11.18.03 BDT Per BLP (Regrading in Progress)

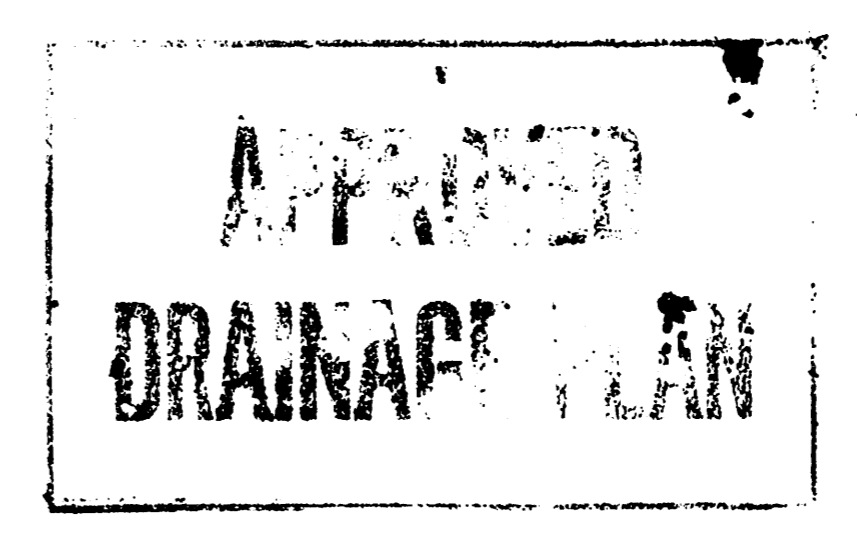

AUBURN HILLS 14TH ADDITION
GRADING PLAN
 WICHITA, KANSAS

BAUGHMAN COMPANY P.A.
 ENGINEERING, SURVEYING, & PLANNING
 316-262-7271 • 315 E. LUIS • WICHITA, KANSAS 67211

PROJECT NUMBER: _____ SHEET: **1** of **2**

DESIGN: BLG	DRAWN: GNV	APPROVED:	DATE: 5/21/03	SCALE: 1" = 60'
-------------	------------	-----------	---------------	-----------------

SW COR. NE1/4, SEC. 26,
 TWP. 27-S, R-2-W

SE COR., NE1/4, SEC. 26,
 TWP. 27-S, R-2-W