

AMPLE, RONALD R. & JANET  
15801 W. MAPLE  
GODDARD, KS 67032



HUCKA, REX A. & DONNA K.  
501 S. 168ND ST. W.  
GODDARD, KS 67032

NEVILLE FAMILY TRUST II  
8625 W. MAPLE  
WICHITA, KS 67209


ROBB, MICHAEL D. & NANCY J.  
1209 REECE RD.  
GODDARD, KS 67032

BAISINGER, C. DIANE  
1230 REECE RD.  
GODDARD, KS 67032

AMPLE, RONALD R. & JANET  
15801 W. MAPLE  
GODDARD, KS 67032

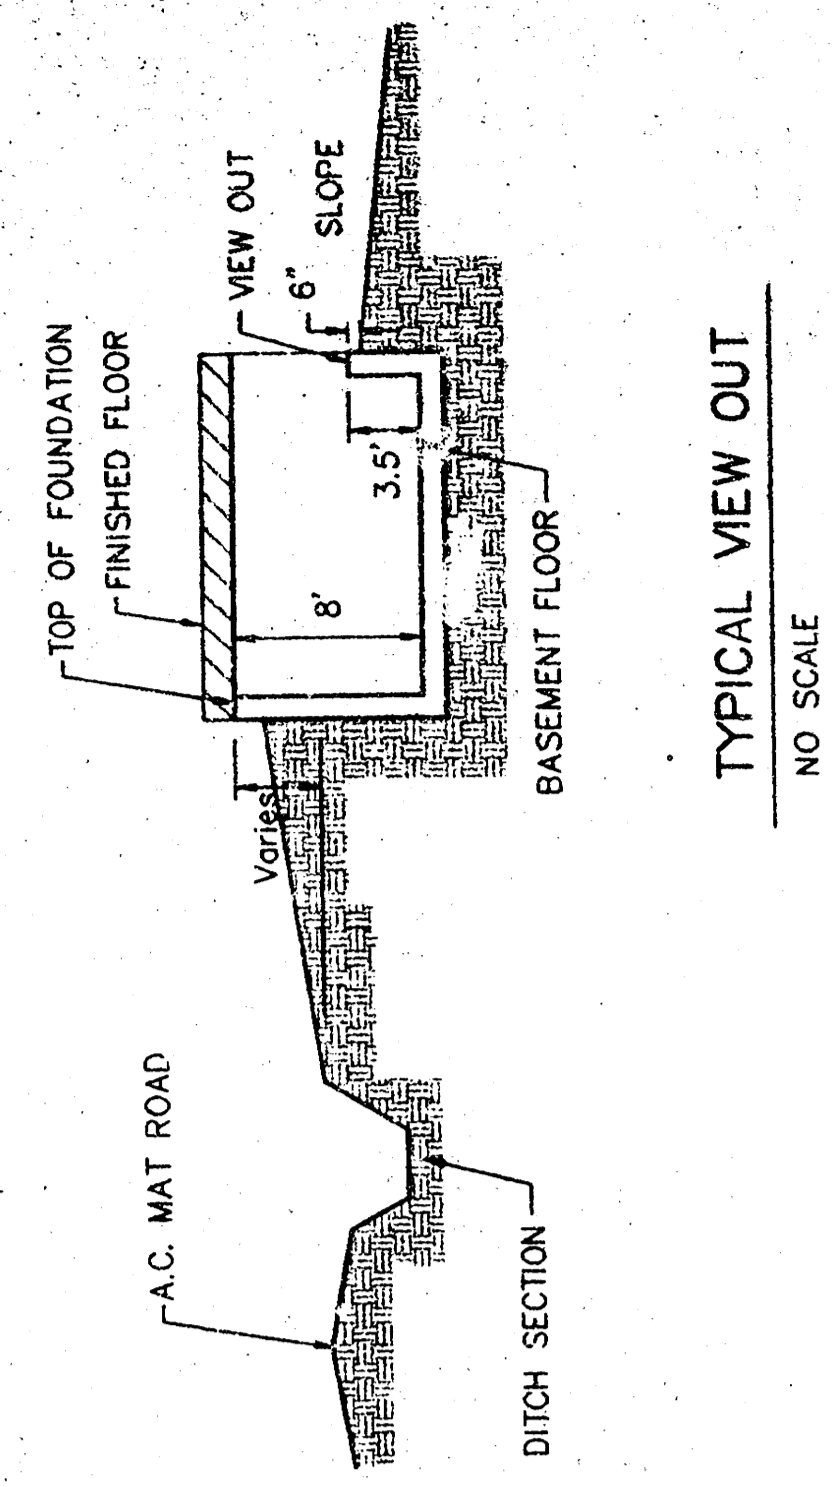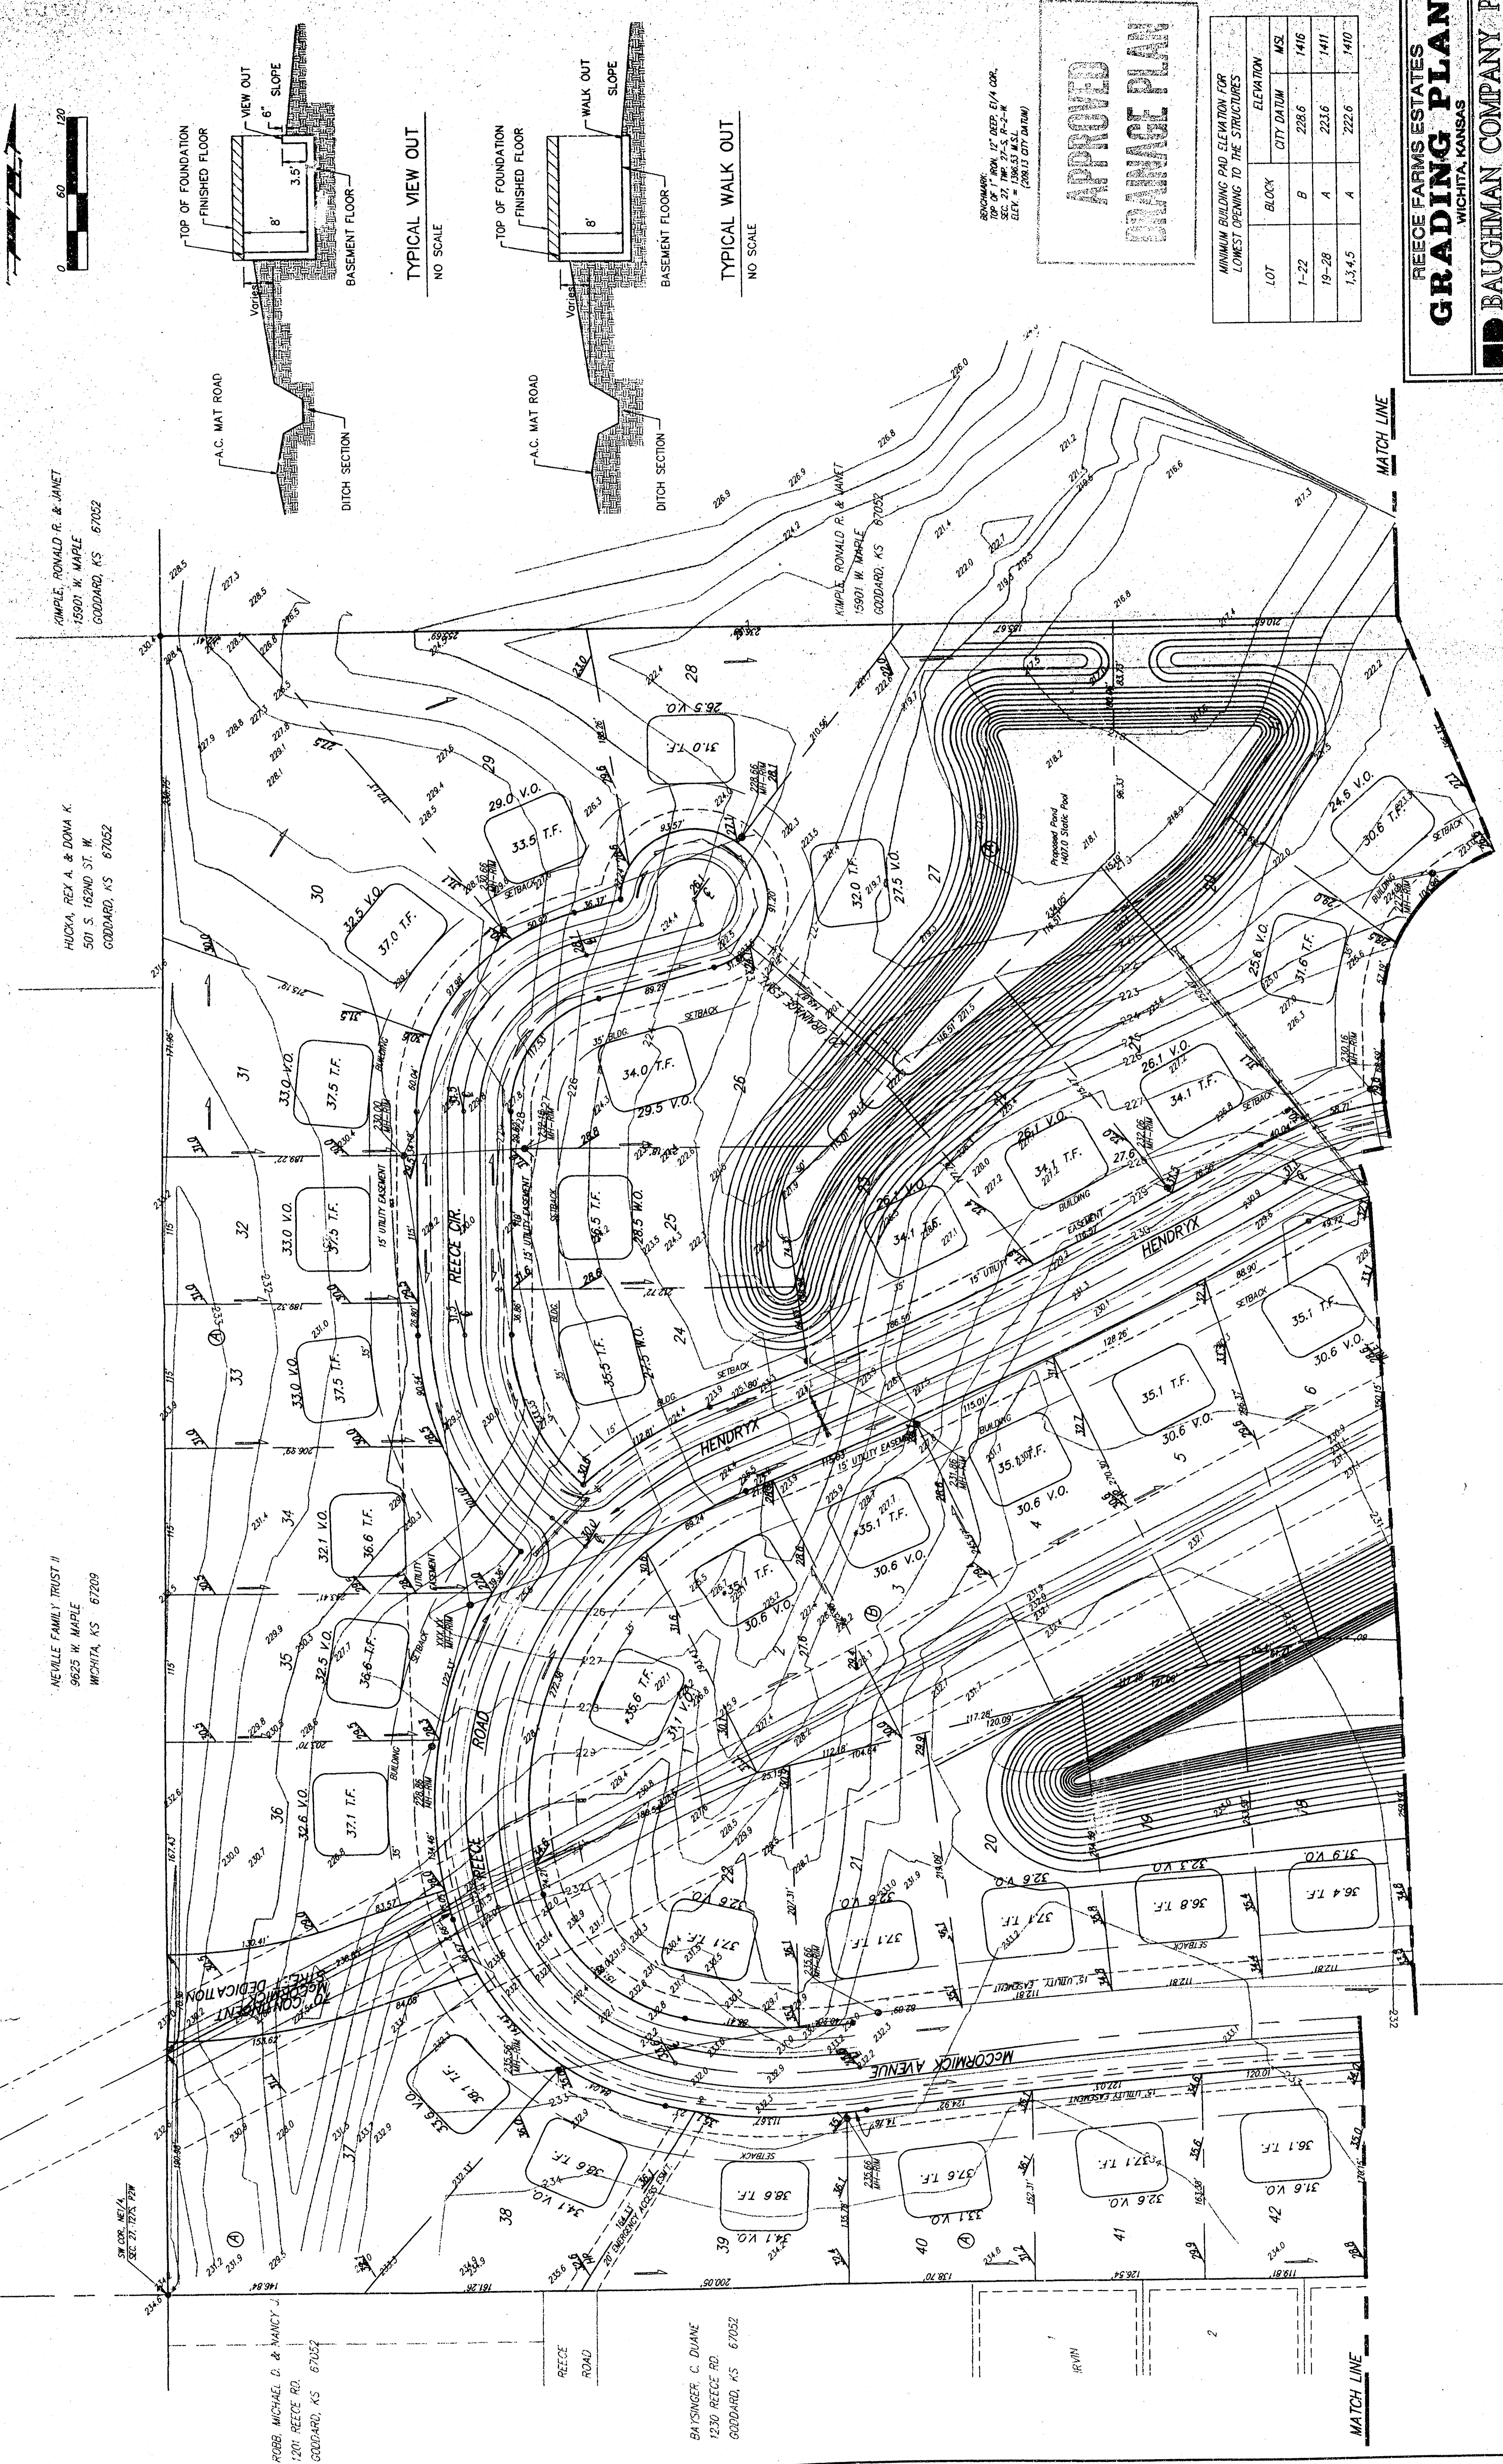


TYPICAL VIEW OUT  
NO SCALE

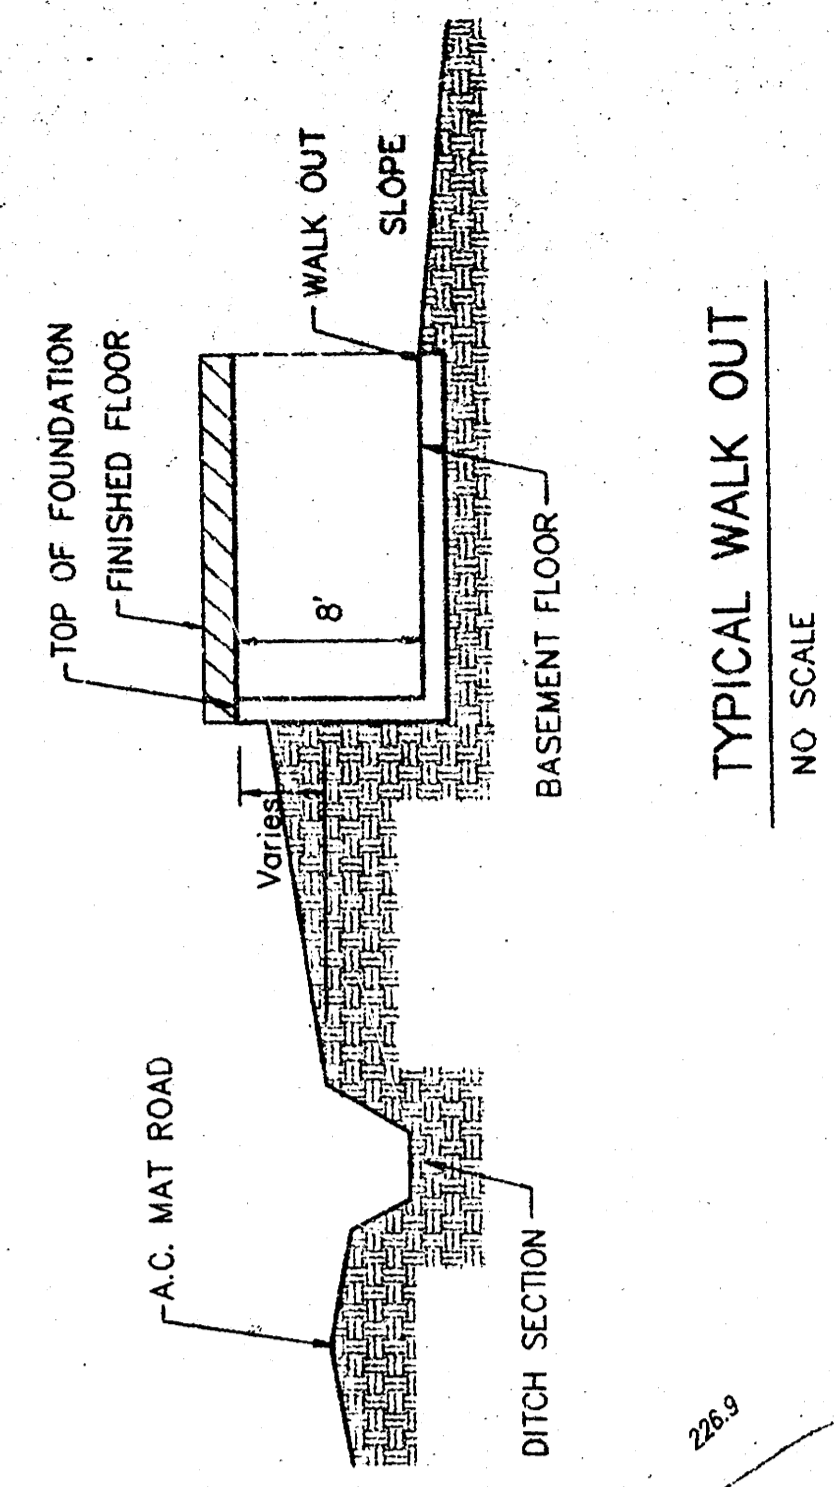

TYPICAL WALK OUT  
NO SCALE

REVISIONS:  
TOP OF 1" MON. 12" DEEP 6/4 COR.  
SEC. 27, TWP. 23 S., R. 2 W.  
Elev. = (206.13 CITY DATUM)

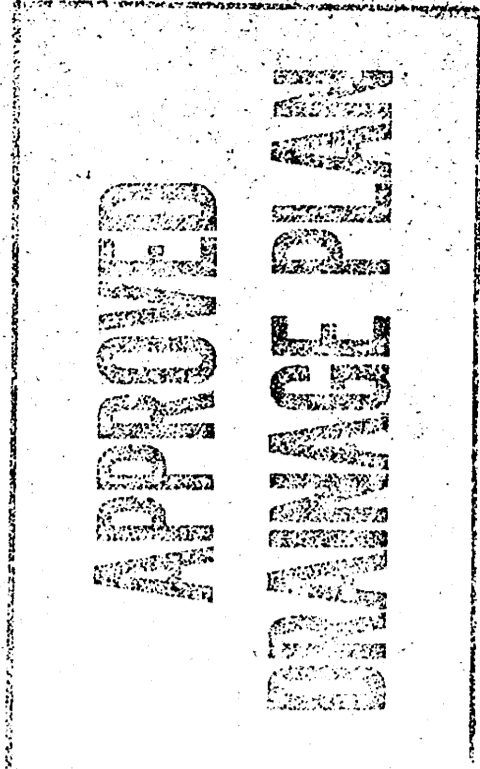

MINIMUM BUILDING PAD ELEVATION FOR LOWEST OPENING TO THE STRUCTURES

LOT	BLOCK	CITY DATUM	MSL	ELEVATION
1-22	B	228.6	1416	
18-28	A	223.6	1411	
1,3,4,5	A	222.6	1410	

1587-60-10 6725942


**REECE FARMS ESTATES**  
WICHITA, KANSAS

**GRADING PLAN**

**BAUGHMAN COMPANY P.A.**  
ENGINEERING, SURVEYING, & PLANNING  
315-282-7271 • 315 ELLIS • WICHITA, KANSAS 67211



DESIGN: NEW DRAWN: AMH/JAB APPROVED: NEW DATE: 6/15/99 SCALE: 1" = 60'

PROJECT NUMBER: 13

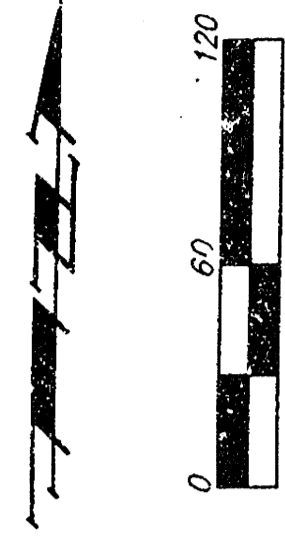


MATCH LINE

MATCH LINE

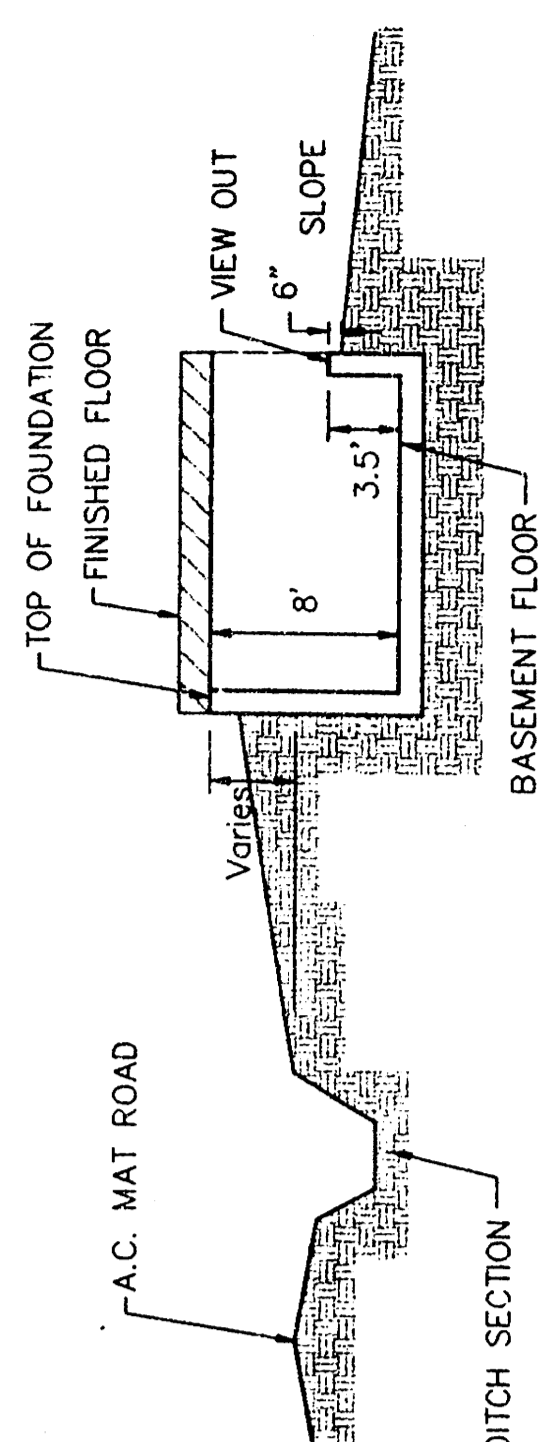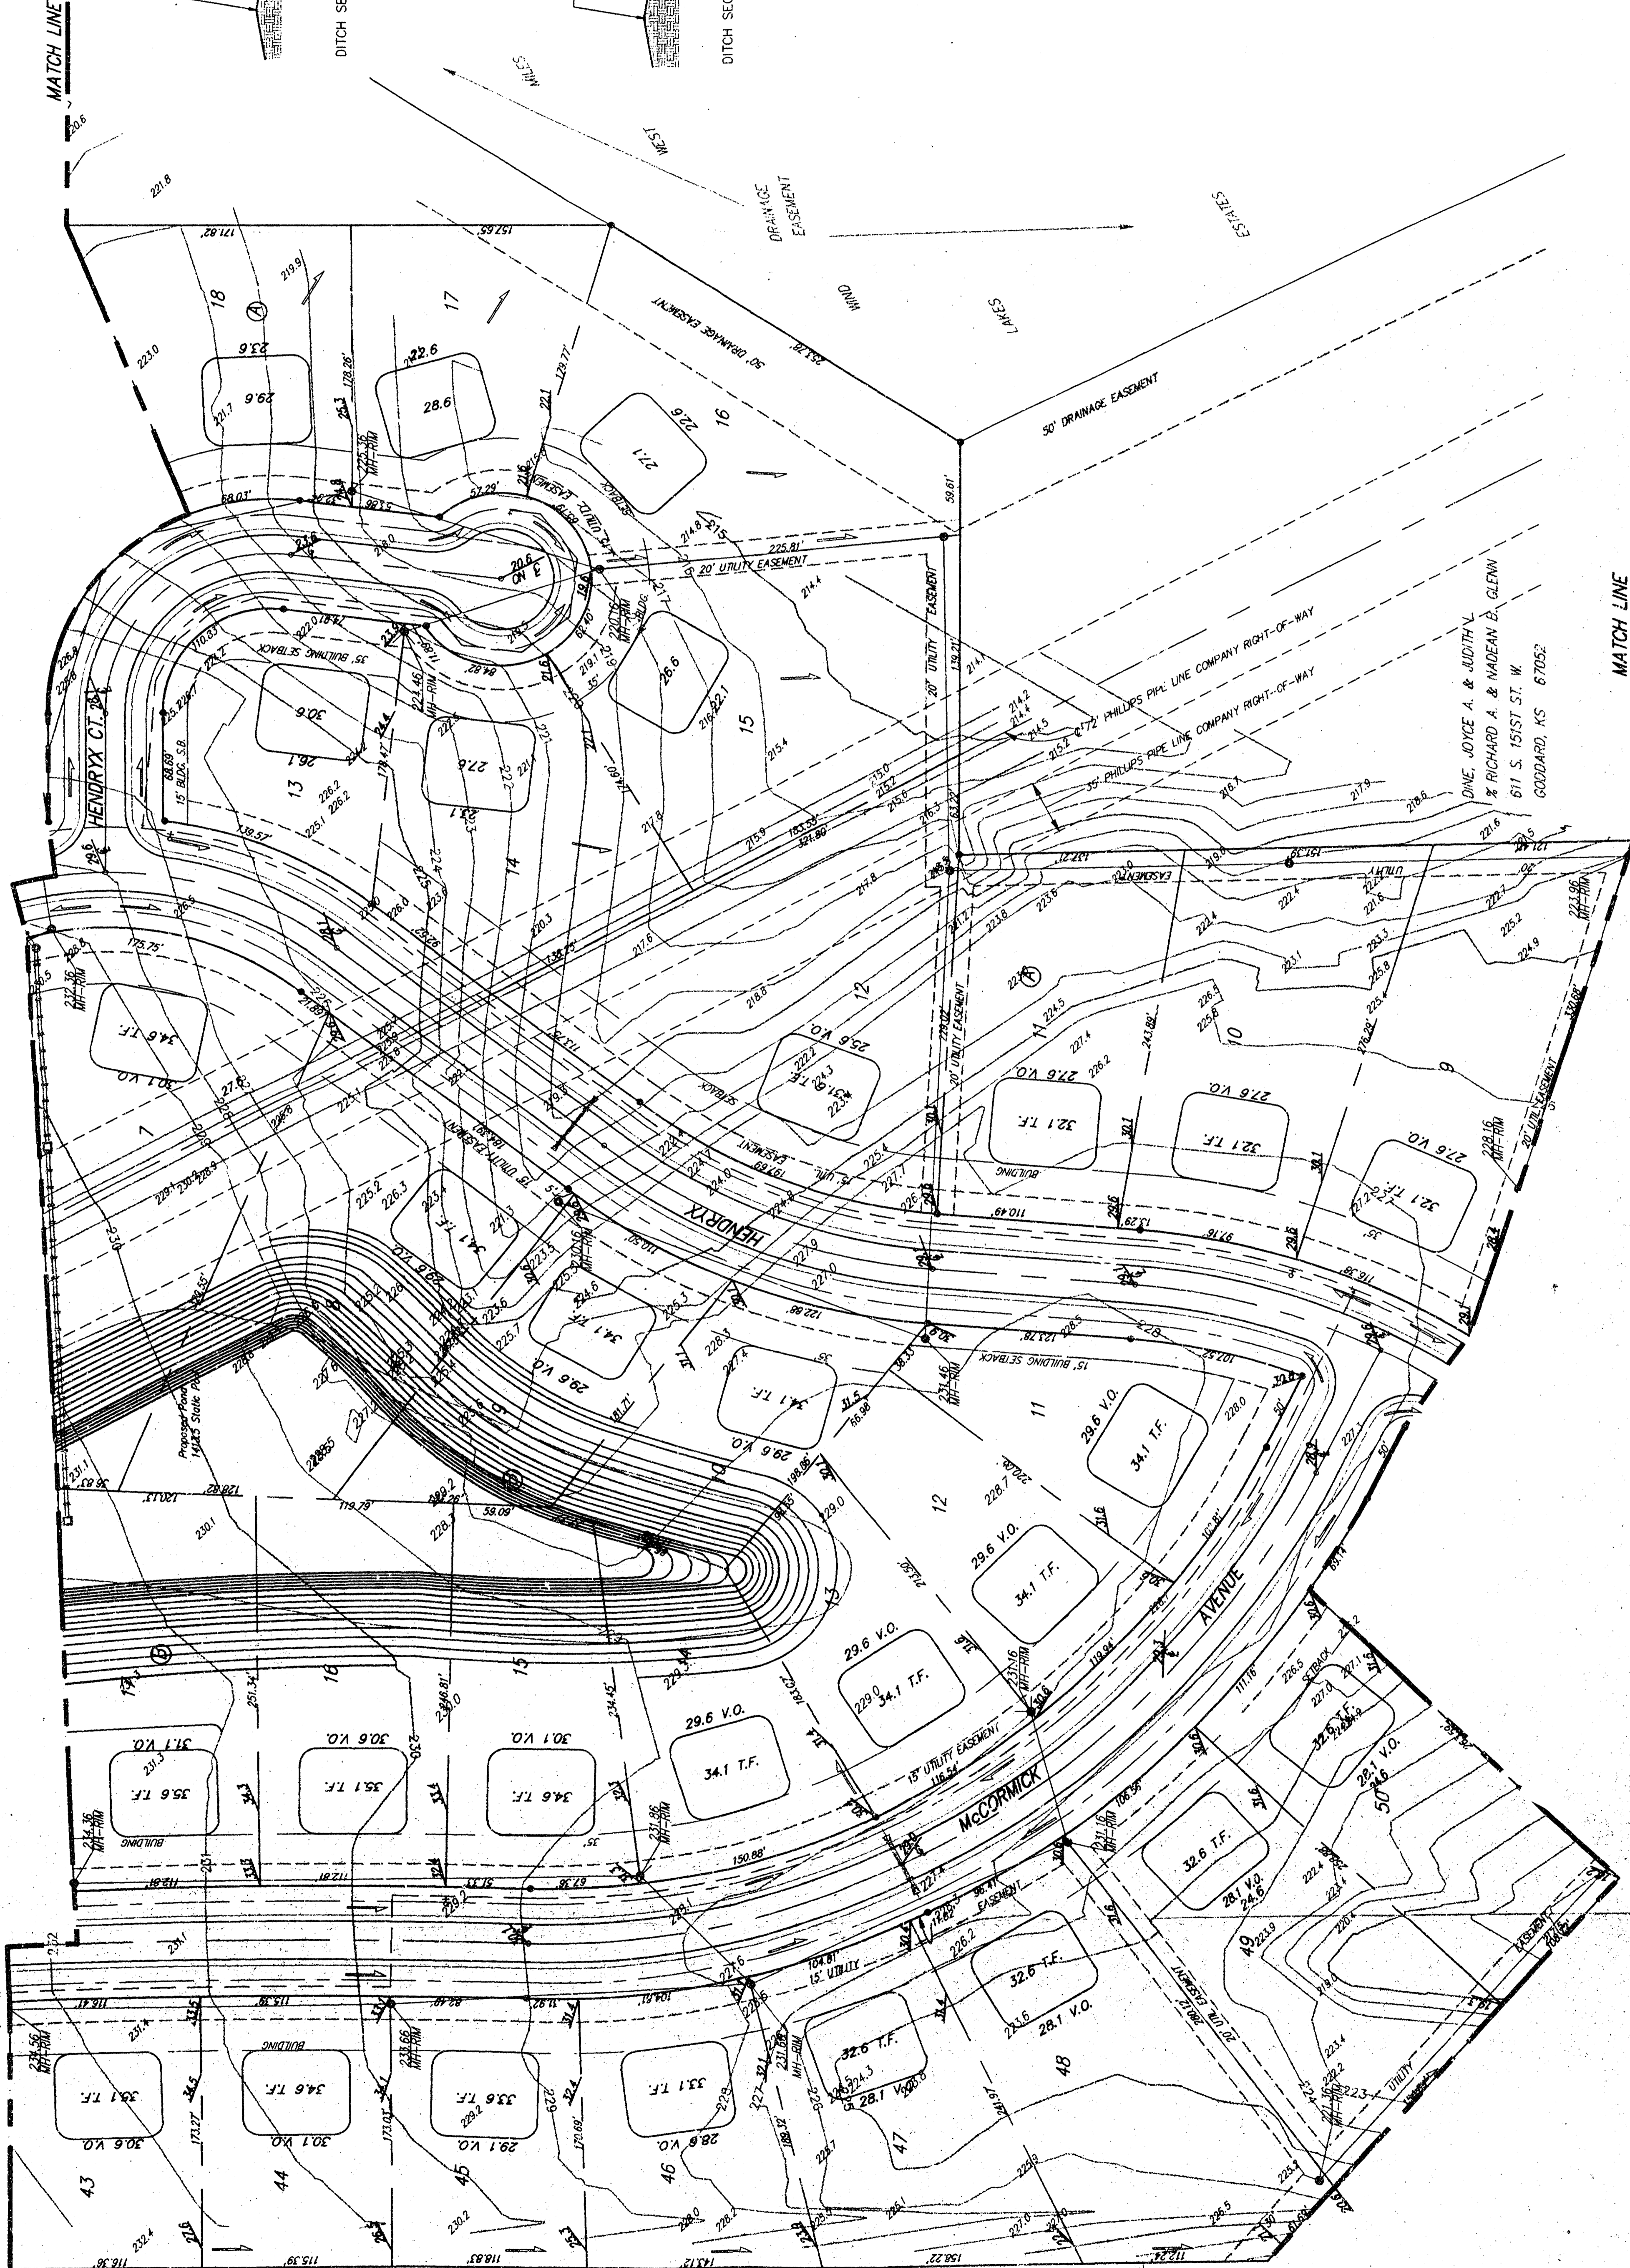

TYPICAL VIEW OUT  
NO SCALE

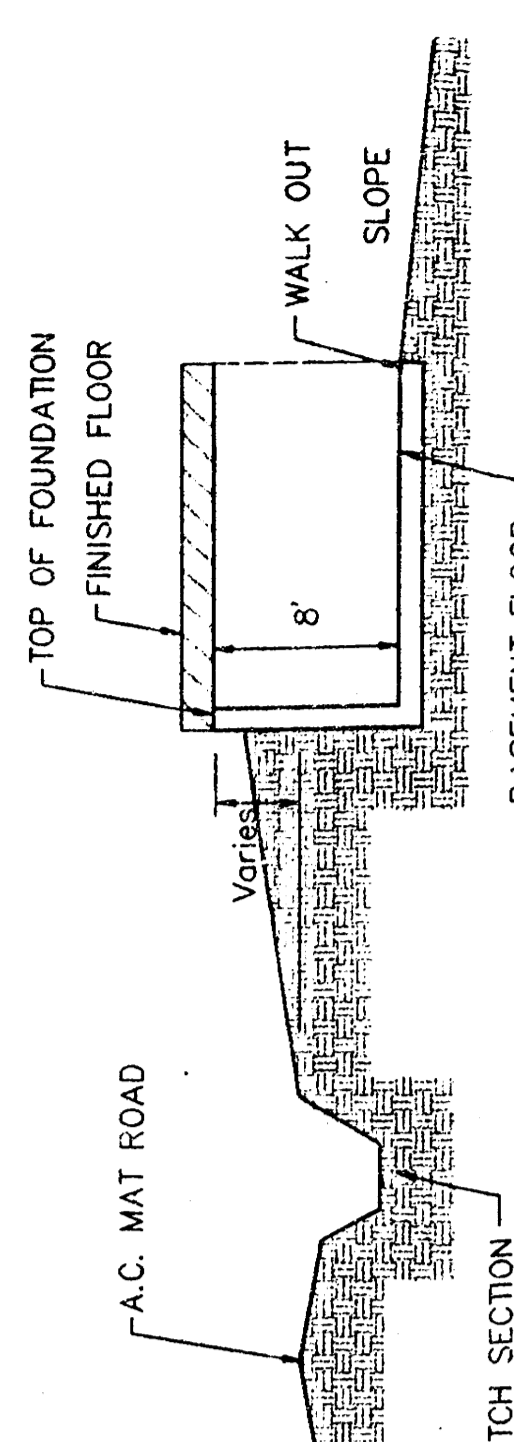

TYPICAL WALK OUT  
NO SCALE

PROVISIONS:  
TOP OF FINISHED FLOOR 17' DEEP 5/16" CORR.  
SEE 27, 28, 29, 100

MINIMUM BUILDING FIN. ELEVATION FOR LOWEST OPENING TO THE STRUCTURES			
LOT	BLOCK	ELEVATION	MSL
1-22	B	228.6	1416
19-28	A	223.6	1411
1, 3, 4, 5	A	222.6	1410

REECE FARMS ESTATES  
**GRADING PLAN**  
WICHITA, KANSAS

**BAUGHMAN COMPANY P.A.**  
ENGINEERING, SURVEYING, & PLANNING  
315-262-7271 • 315 ELLIS • WICHITA, KANSAS 67211


PROJECT NO. 17  
DATE: 6/15/98  
SCALE: 1" = 60'  
DESIGN: [Signature]  
DRAWN: [Signature]  
APPROVED: [Signature]

SHEET 23 OF 8

RAEER RANDALL D. ETUX  
15534 MORDELYN  
GOODLAND, KS 67052

MATCH LINE

MATCH LINE


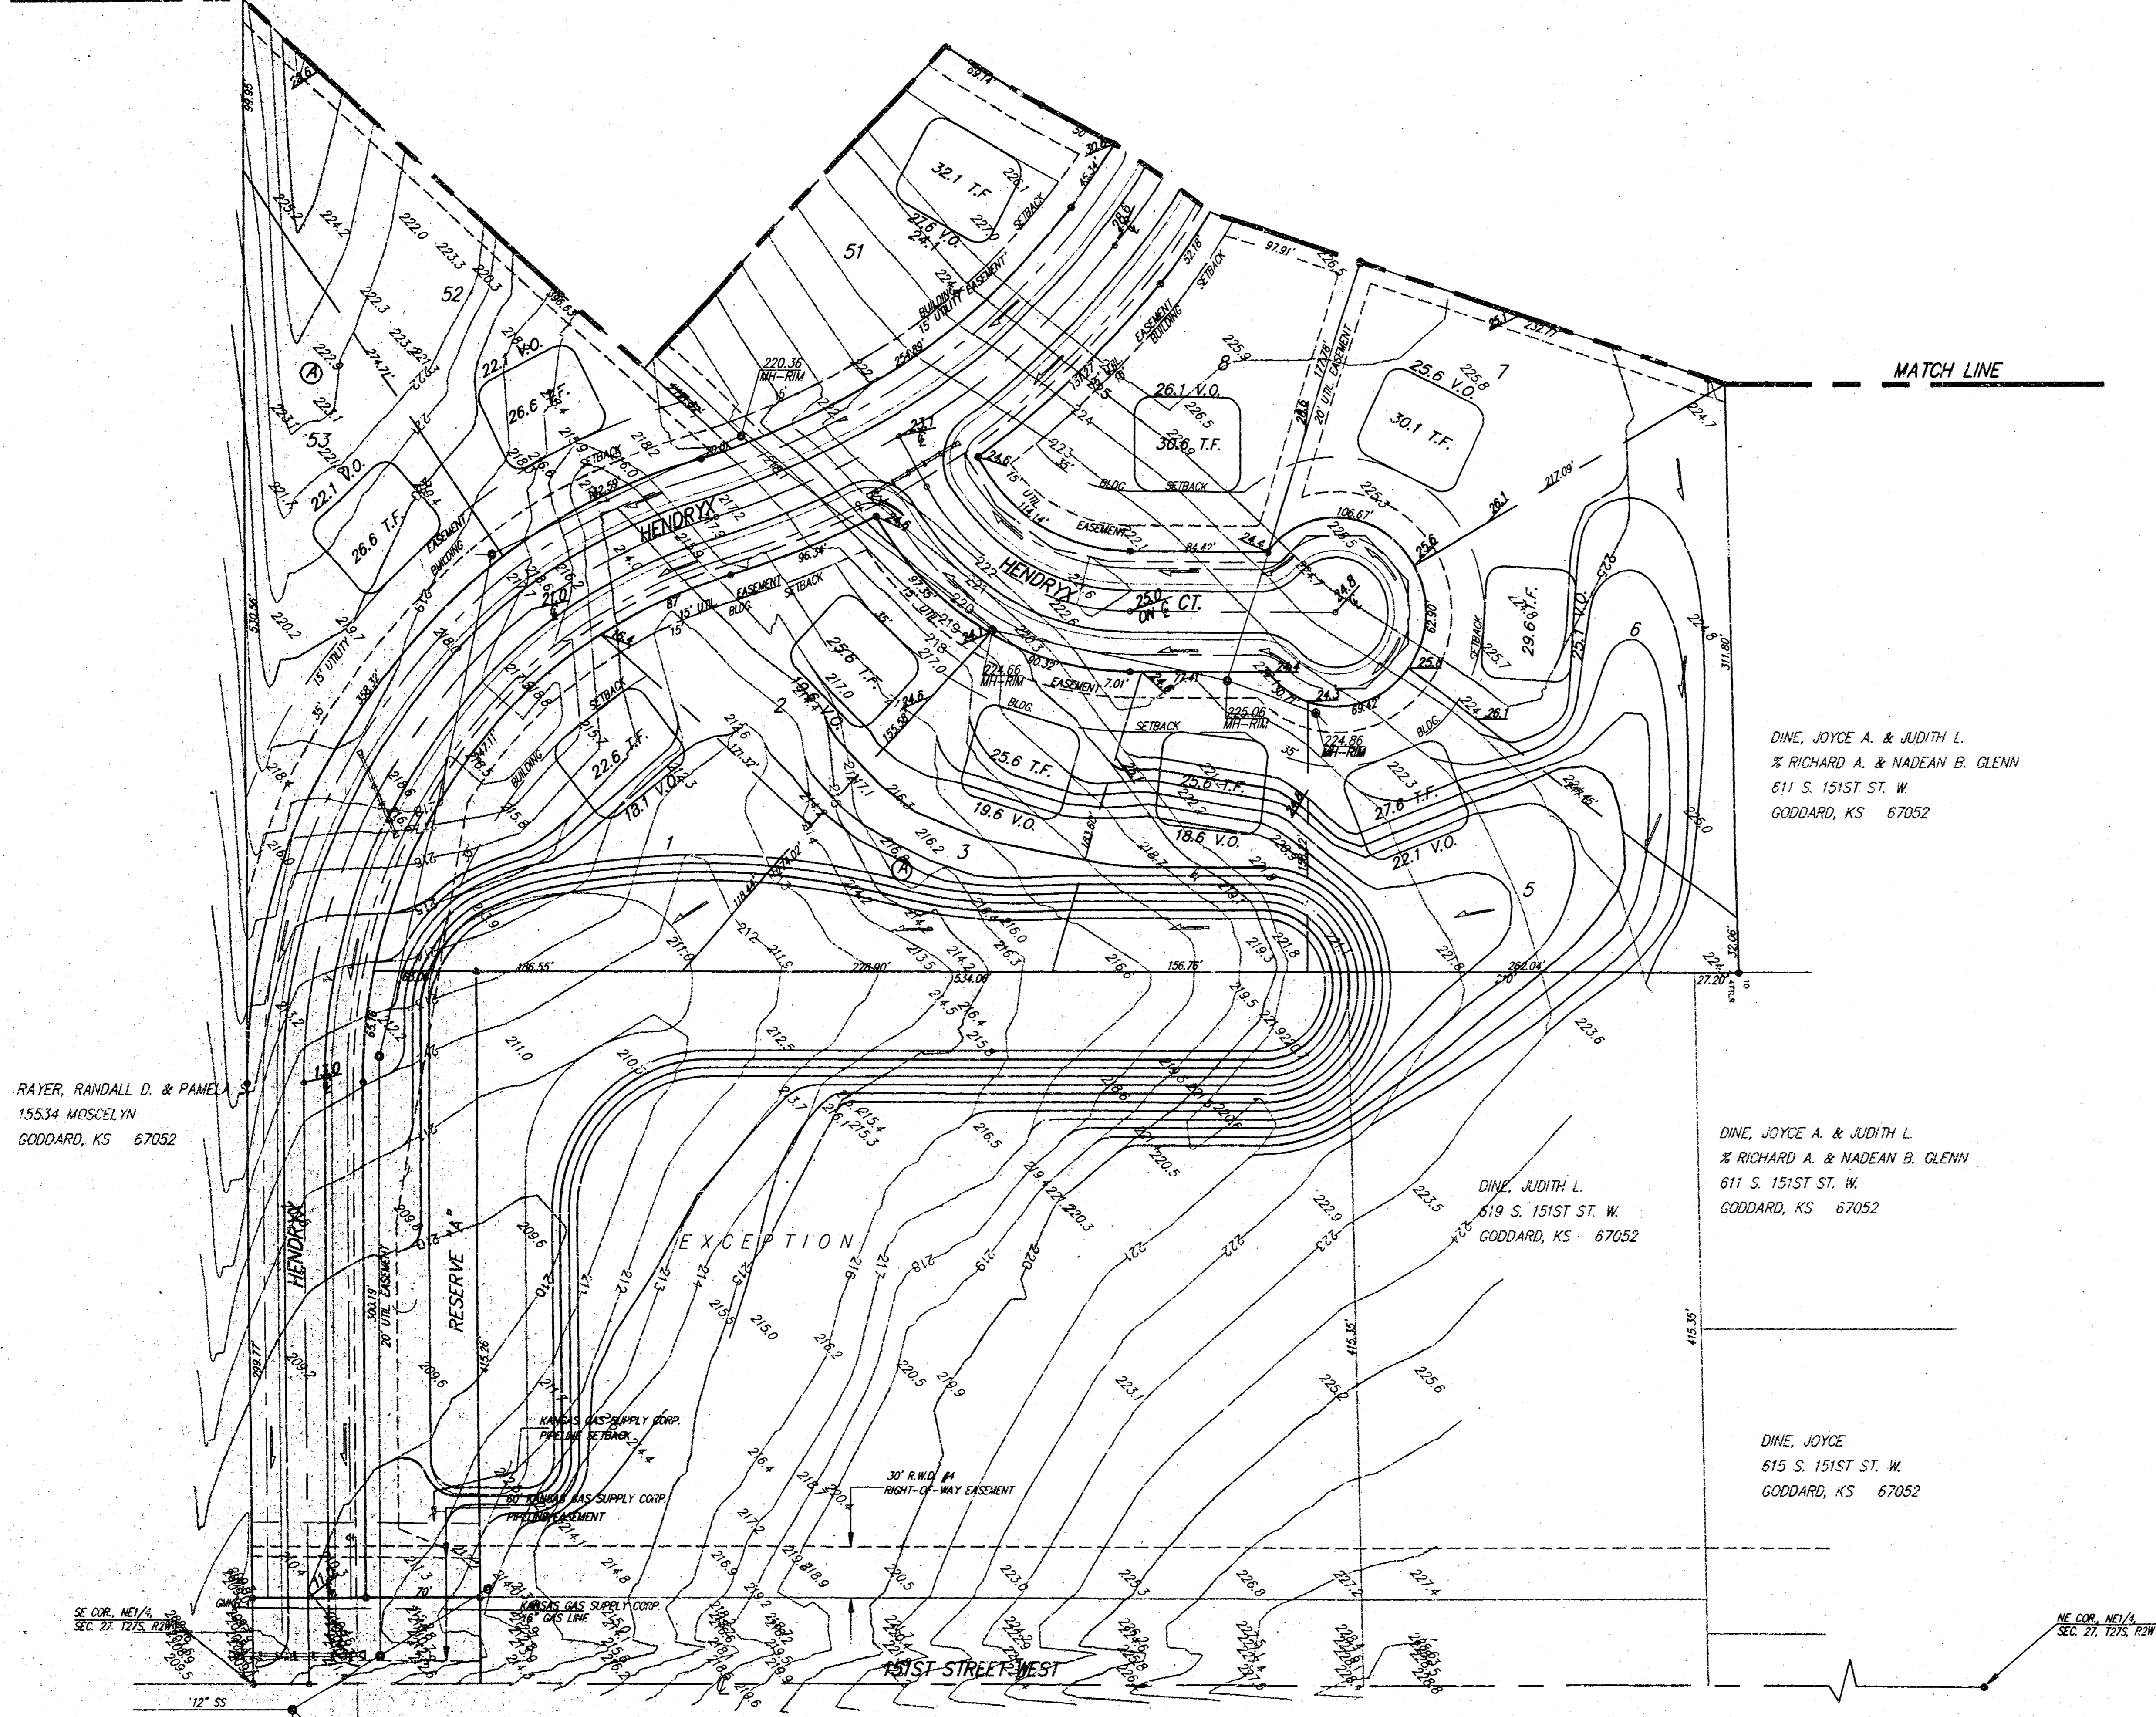


RAYER, RANDALL D. & PAMELA  
15534 MOSCIELYN  
GODDARD, KS 67052


DINE, JOYCE A. & JUDITH L.  
X RICHARD A. & MADEAN B. GLENN  
611 S. 151ST ST. W.  
GODDARD, KS 67052

DINE, JUDITH L.  
619 S. 151ST ST. W.  
GODDARD, KS 67052

DINE, JOYCE  
615 S. 151ST ST. W.  
GODDARD, KS 67052

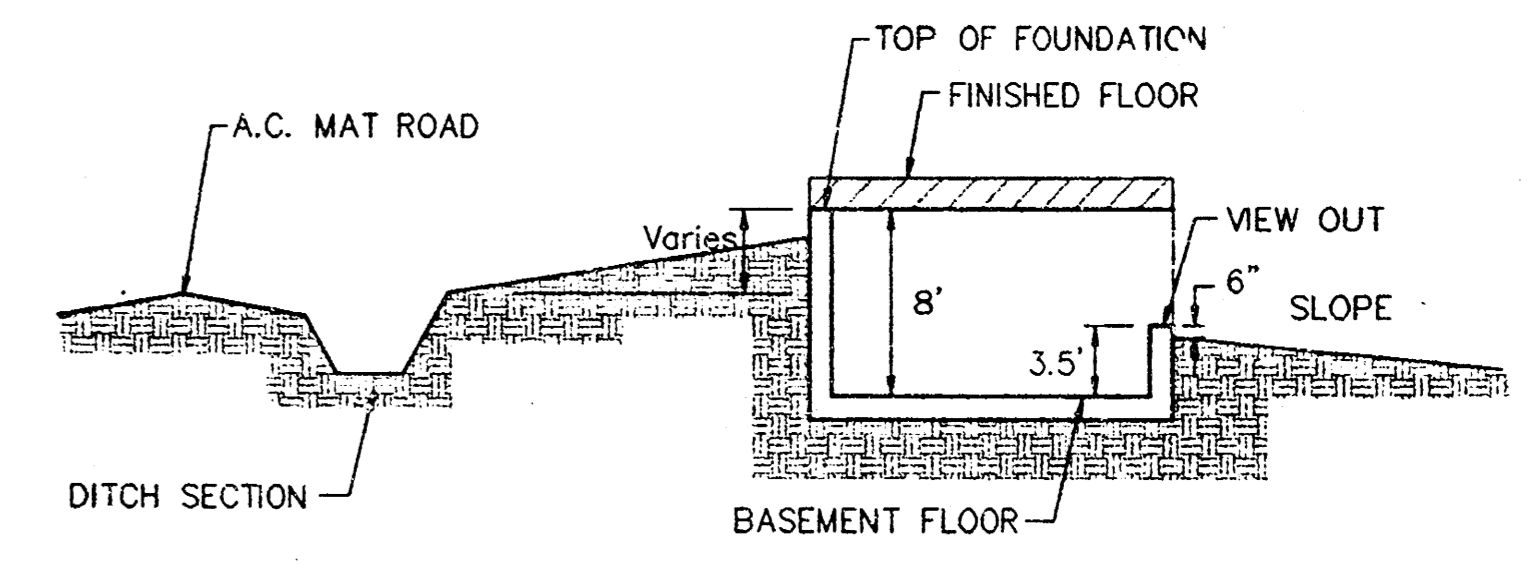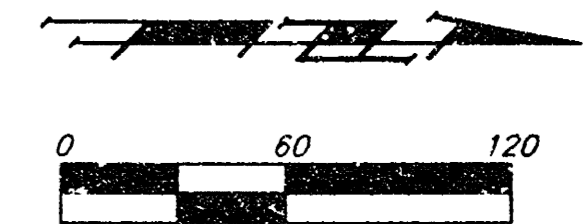

TYPICAL VIEW OUT  
NO SCALE

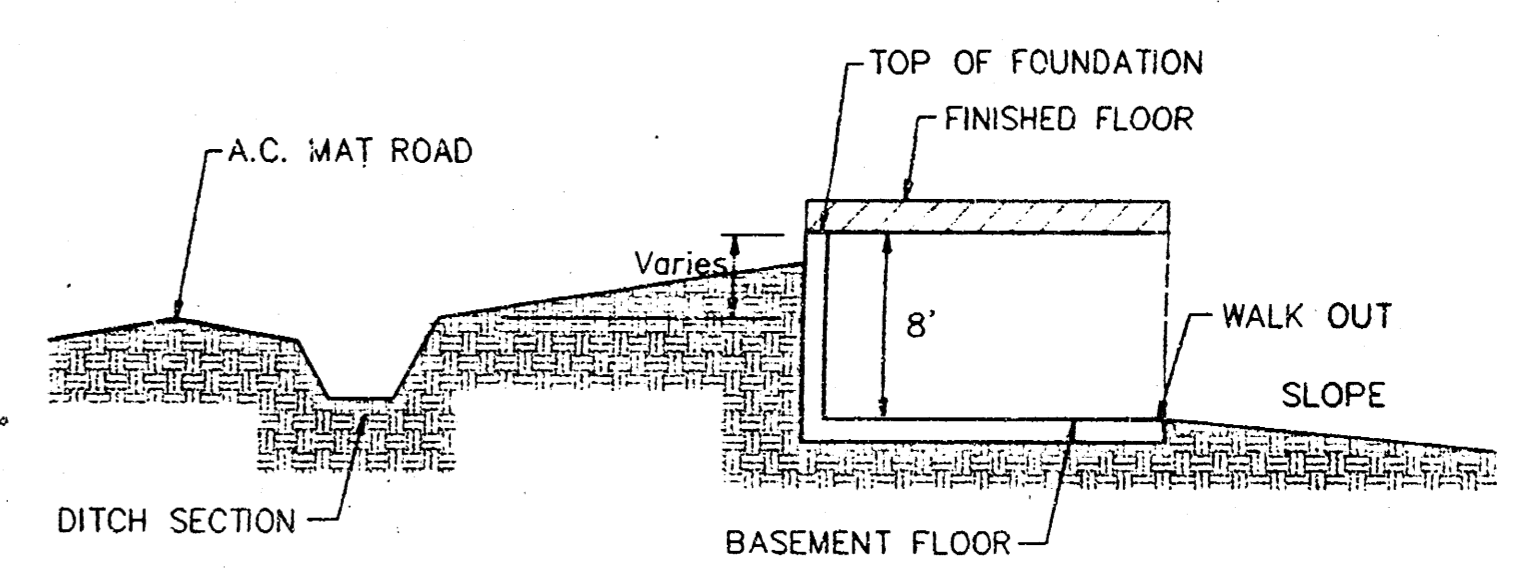

TYPICAL WALK OUT  
NO SCALE

BENCHMARK:  
TOP OF 1" IRON, 1 1/2" DEEP, E1/A COR.,  
SEC. 27, TWP. 27-S, R-2-W  
ELEV. = 1286.51 M.S.L.  
(2008.12 CITY DATUM)

MINIMUM BUILDING PAD ELEVATION FOR LOWEST OPENING TO THE STRUCTURES			
LOT	BLOCK	ELEVATION	
		CITY DATUM	MSL
1-22	B	228.6	1416
19-28	A	223.6	1411
1,3,4,5	A	222.6	1410

REECE FARMS ESTATES  
**GRADING PLAN**  
WICHITA, KANSAS

**BAUGHMAN COMPANY P. A.**  
ENGINEERING, SURVEYING, & PLANNING  
318-282-7271 • 318 ELLIS • WICHITA, KANSAS 67211

PROJECT NUMBER: \_\_\_\_\_ SHEET 8 OF 8

DESIGN: NEW DRAWN: AHH/IAB APPROVED: NEW DATE: 6/15/98 SCALE: 1" = 60'