
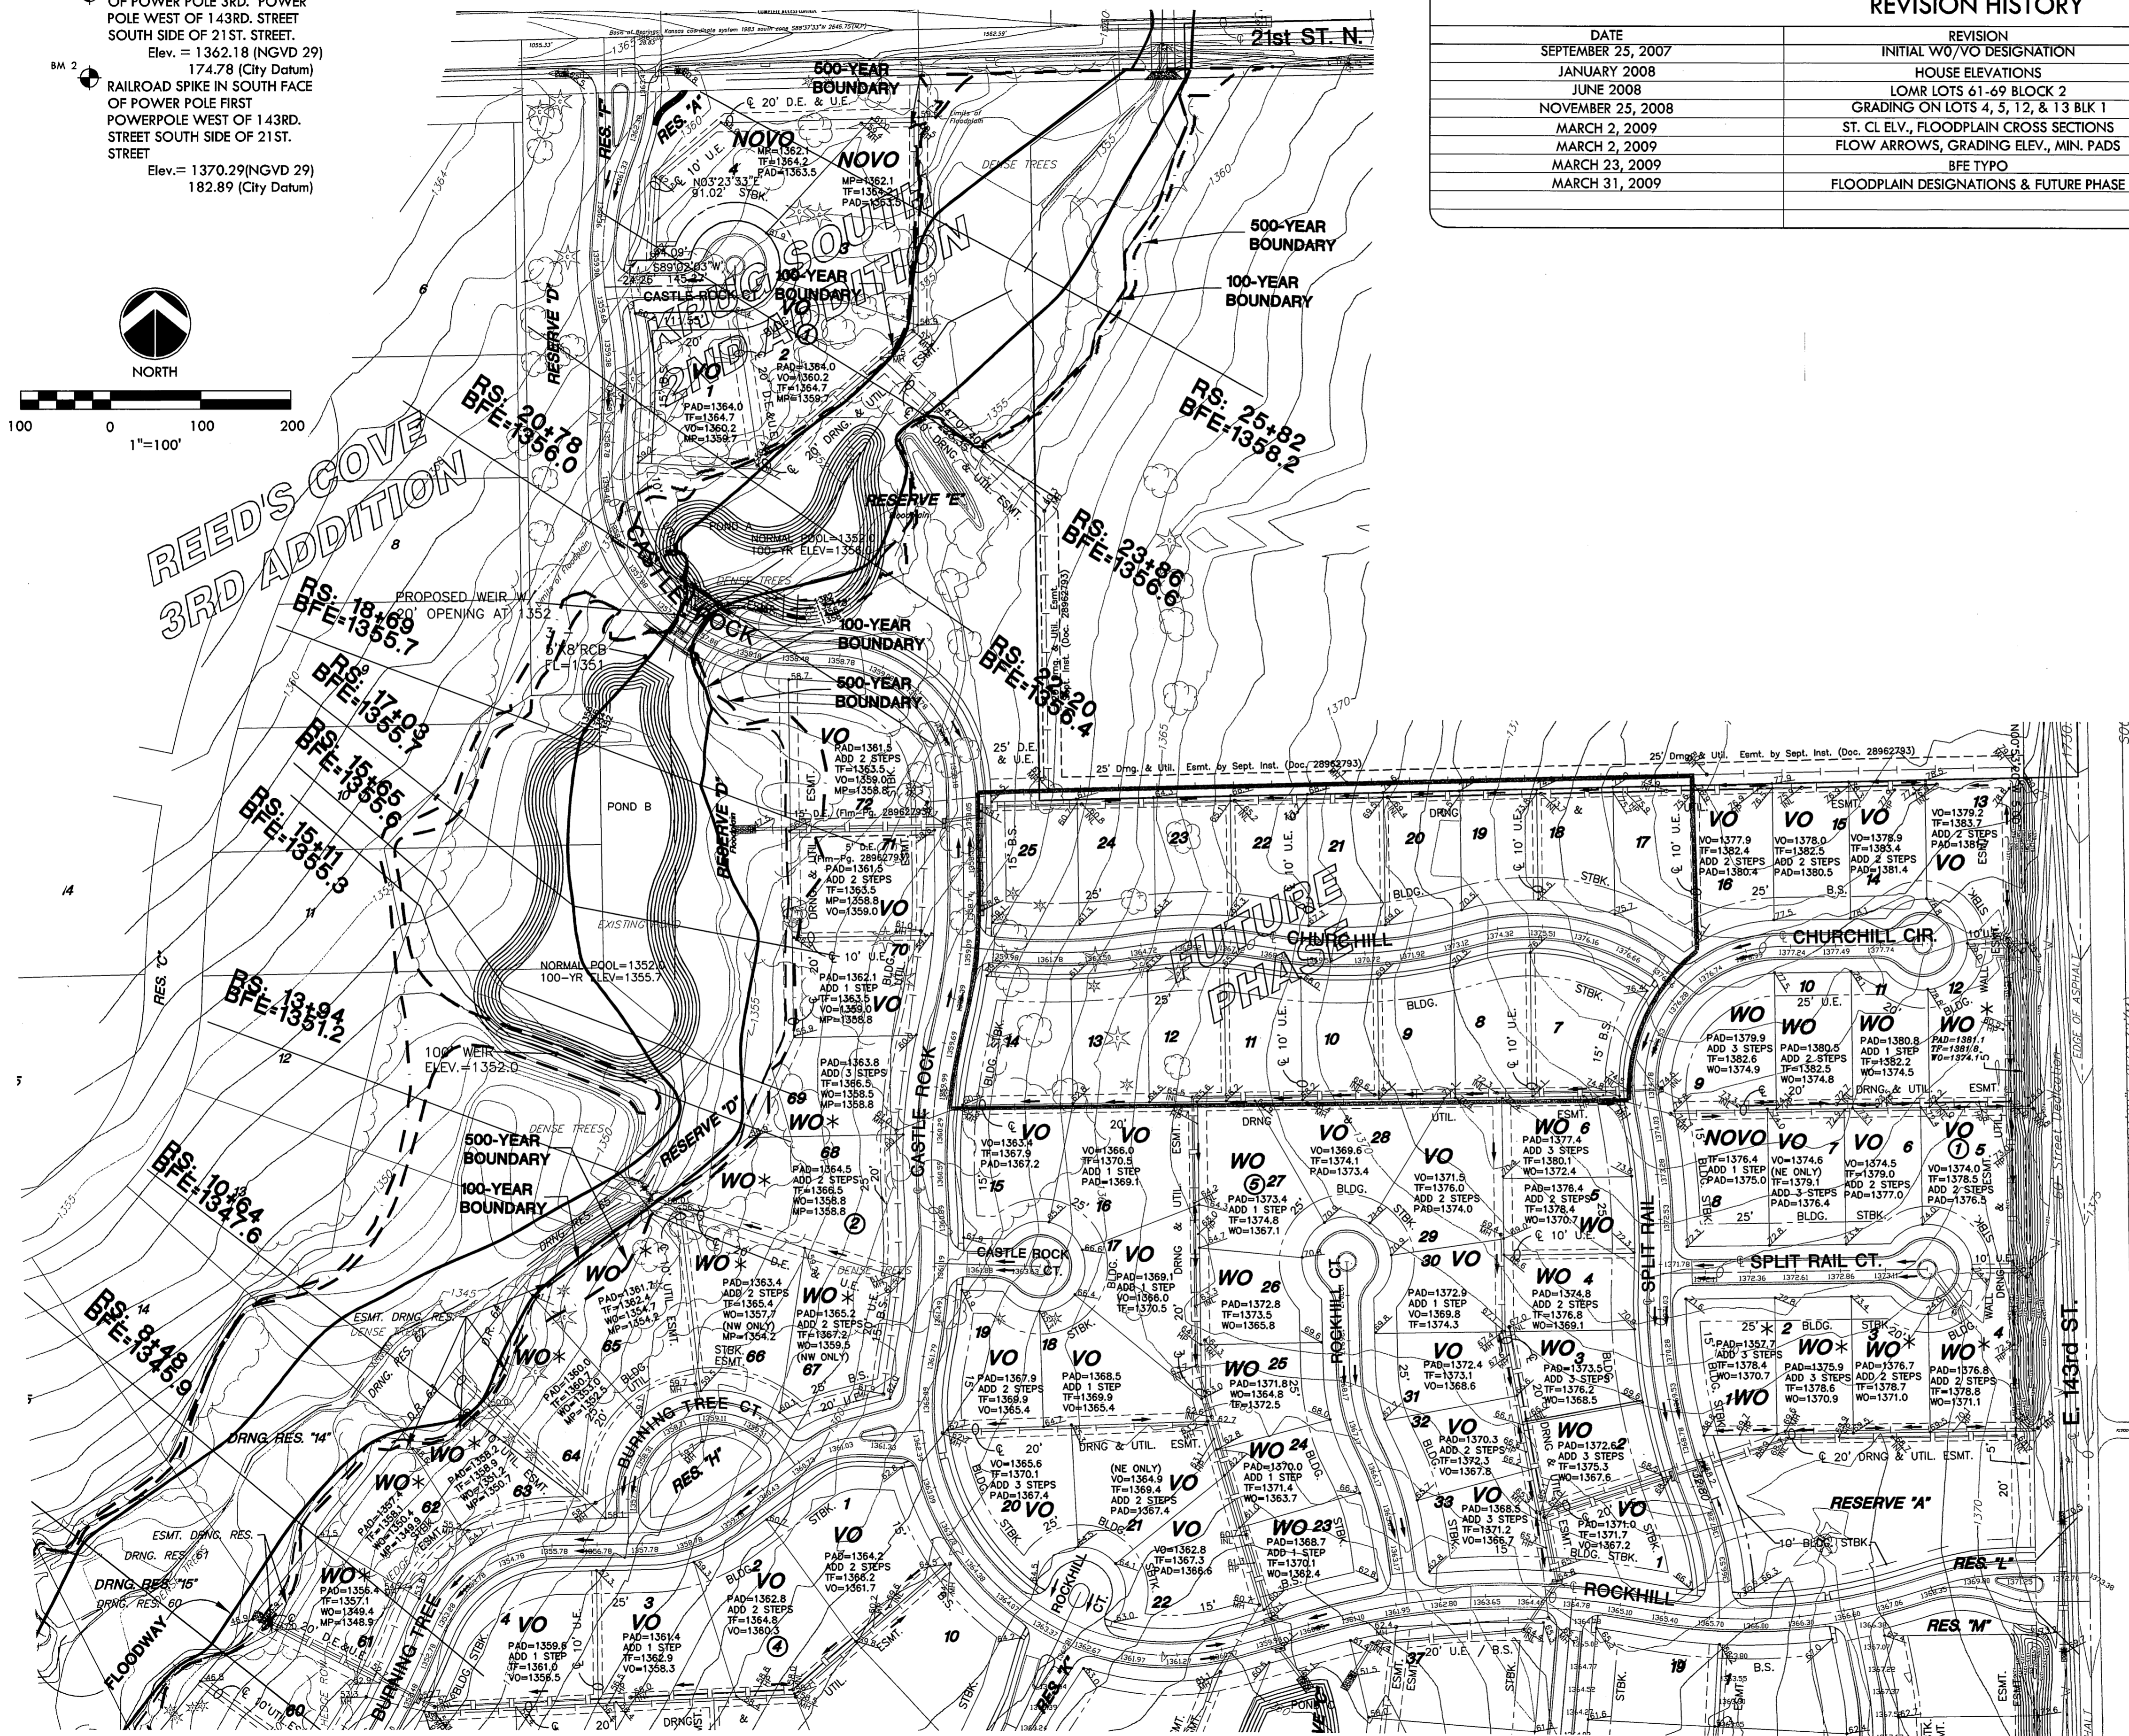



VICINITY MAP

BENCH MARKS

- BM 1 RAILROAD SPIKE IN SOUTH FACE OF POWER POLE 3RD. POWER POLE WEST OF 143RD. STREET SOUTH SIDE OF 21ST. STREET. Elev. = 1362.18 (NGVD 29) 174.78 (City Datum)
BM 2 RAILROAD SPIKE IN SOUTH FACE OF POWER POLE FIRST POWERPOLE WEST OF 143RD. STREET SOUTH SIDE OF 21ST. STREET Elev. = 1370.29(NGVD 29) 182.89 (City Datum)

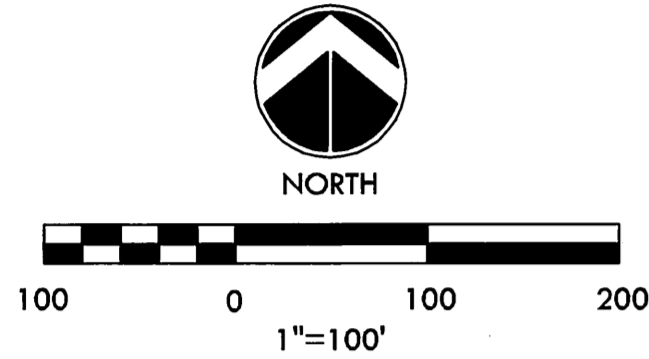

REVISION HISTORY table with columns: DATE, REVISION, REASON. Includes entries for September 25, 2007, January 2008, June 2008, November 25, 2008, March 2, 2009, and March 31, 2009.

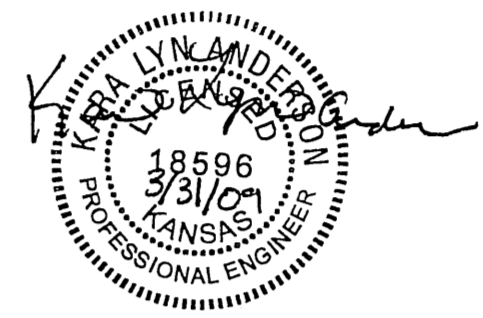

LEGEND

- Legend symbols for trees (coniferous, deciduous), signs, bushes, fences, manholes, meters, poles, gates, walls, light poles, fire hydrants, valves, water meters, power poles, telephone risers, inlets, sewer pipes, water lines, gas lines, telephone lines, overhead telephones, overhead electric, underground fiber optic cable, section corners, property corners, and benchmarks.

Tables for 'KRUG SOUTH ADDITION' and 'KRUG SOUTH 2ND ADDITION' showing minimum pad elevations and lowest openings for various lots and blocks.

Table for 'KRUG SOUTH 2ND ADDITION' showing minimum pad elevations and lowest openings for lots 1 through 4.

Project information block including MKEC Engineering Consultants, Inc. logo, project name 'KRUG SOUTH ADDITION PHASE 1 LOT GRADING PLAN', sheet title, design and drawing dates, and sheet number '1 / 1'.

Vertical text on the right edge: U:\Civil\05291.dwg (grad\_05291\_LGP\_p1.dwg)