
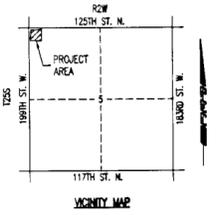


Scale: 1"=50' 11/16/09 11:46:00 AM
 Plot Size: 11.0000 x 17.0000
 Plot Date: 11/16/09 11:46:00 AM
 Plot Time: 11:46:00 AM
 Plot User: ALE

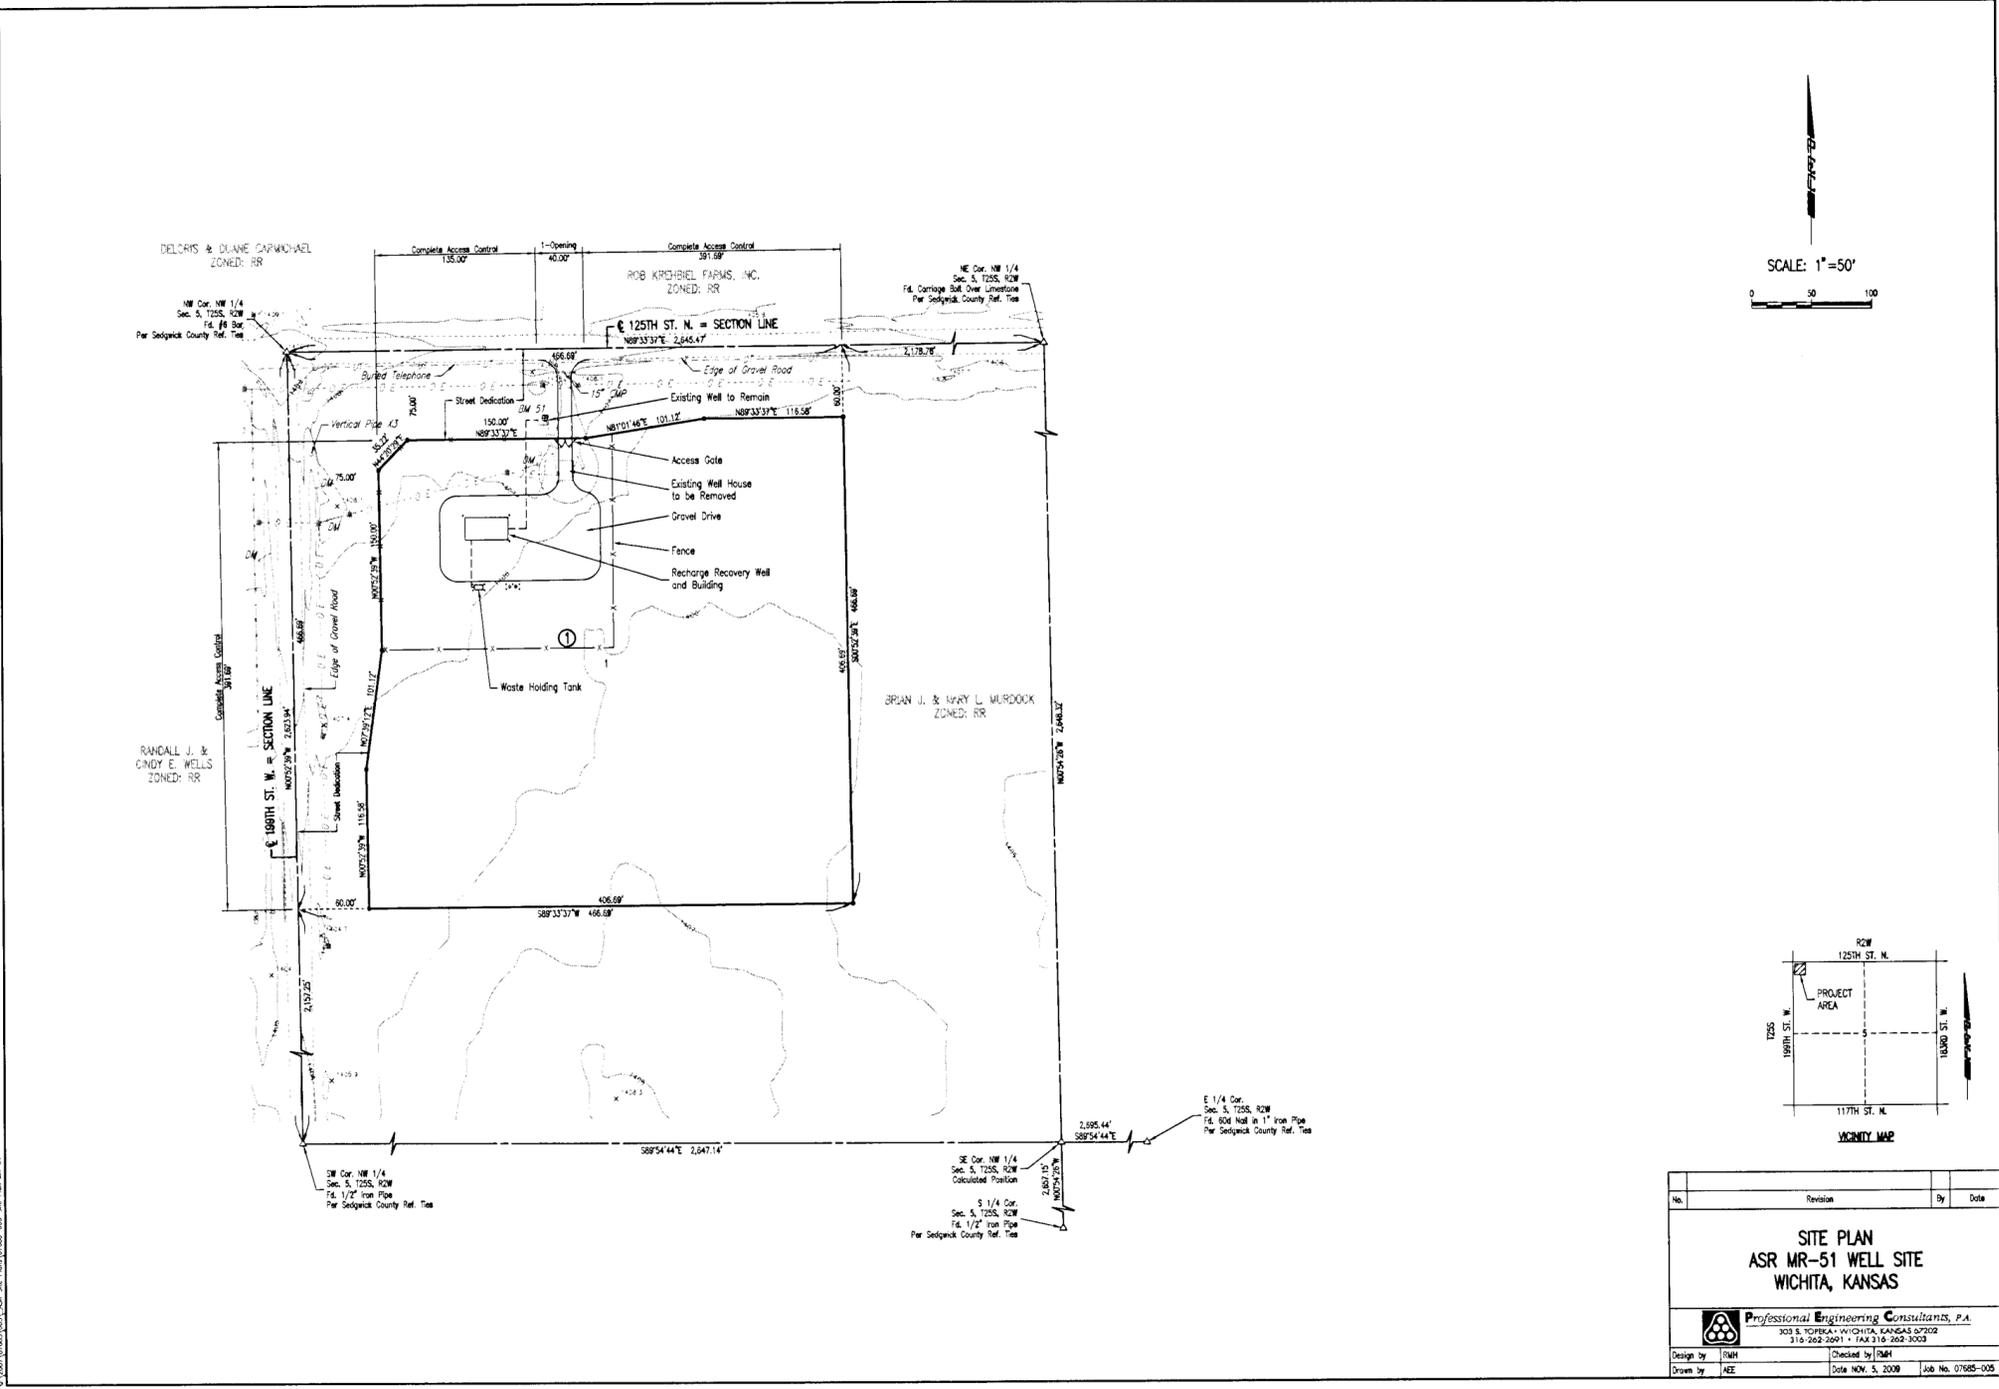

No.	Revision	By	Date
SITE PLAN ASR MR-51 WELL SITE WICHITA, KANSAS			
 Professional Engineering Consultants, P.A. <small>303 S. TOPICKA • WICHITA, KANSAS 67202</small> <small>316-262-2691 • FAX 316-262-3003</small>			
Design by	SMH	Checked by	SMH
Drawn by	AEZ	Date	NOV. 5, 2009
		Job No.	07985-005

ASR MR-51 WELL SITE ADDITION

AN ADDITION TO SEDGWICK COUNTY, KANSAS

SCALE: 1" = 50'


- = 1/2" REBAR W/PEC CAP UNLESS OTHERWISE NOTED
- △ = SECTION CORNER

BENCHMARKS

BM 51

A CHISELED SQUARE ON THE NORTHEAST CORNER OF A CONCRETE WELL PUMP BASE, LOCATED AT THE CITY OF WICHITA WELL HOUSE #51, AT THE SOUTHEAST CORNER OF INTERSECTION OF 125TH ST. NORTH AND 199TH ST. WEST, IN SEDGWICK COUNTY.

ELEV. 1409.27 NAVD83

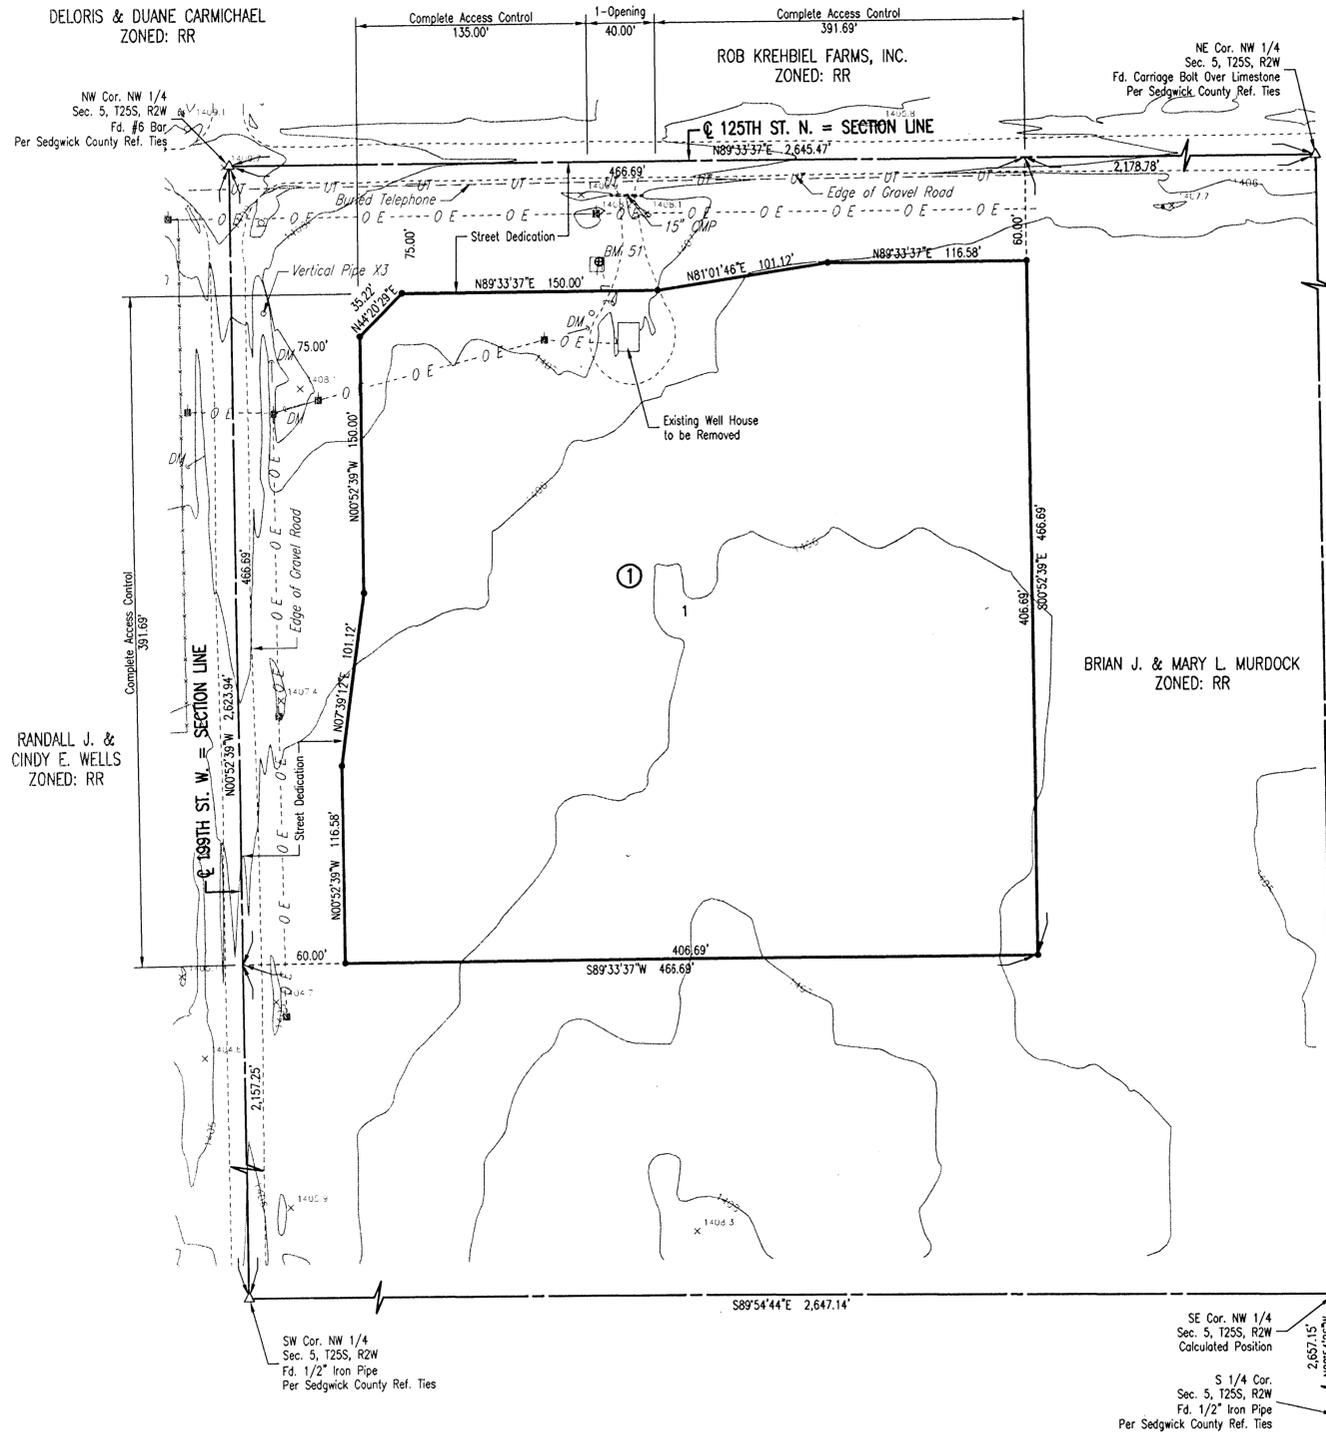

STATE OF KANSAS }
COUNTY OF SEDGWICK } SS

WE, PROFESSIONAL ENGINEERING CONSULTANTS, P.A., ENGINEERS AND SURVEYORS IN AFORESAID STATE AND COUNTY, DO HEREBY CERTIFY THAT ON THIS _____ DAY OF _____, 2009, WE HAVE SURVEYED AND PLATTED ASR MR-51 WELL SITE ADDITION, AN ADDITION TO SEDGWICK COUNTY, KANSAS, INTO A LOT AND A BLOCK. THE SAME BEING DESCRIBED AS FOLLOWS:

THE NORTH 466.69 FEET OF THE WEST 466.69 FEET OF THE NORTHWEST QUARTER OF SECTION 5, TOWNSHIP 25 SOUTH, RANGE 2 WEST, OF THE 6TH P.M., SEDGWICK COUNTY, KANSAS.

THIS PLAT OF ASR MR-51 WELL SITE ADDITION HAS BEEN SUBMITTED TO AND APPROVED BY THE WICHITA-SEDGWICK COUNTY METROPOLITAN AREA PLANNING COMMISSION, WICHITA, KANSAS.

DATED THIS _____ DAY OF _____, 2009.

WICHITA-SEDGWICK COUNTY METROPOLITAN AREA PLANNING COMMISSION

_____, CHAIR

_____, SECRETARY

JOHN L. SCHLEGEL

REVIEWED IN ACCORDANCE WITH K.S.A. 58-2005 ON THIS _____ DAY OF _____, 2009.

JAMES R. BECKETT, R.L.S. NO. 832
PROFESSIONAL ENGINEERING CONSULTANTS, P.A.

A DRAINAGE PLAN HAS BEEN APPROVED FOR THIS PLAT. ALL DRAINAGE EASEMENTS, RESERVES, AND RIGHTS-OF-WAY SHALL REMAIN AT ESTABLISHED GRADES AND UNOBSTRUCTED TO ALLOW FOR THE CONVEYANCE OF STORMWATER, UNLESS MODIFIED WITH THE APPROVAL OF THE COUNTY ENGINEER.

THE STREETS ARE HEREBY DEDICATED TO AND FOR THE USE OF THE PUBLIC.

ACCESS CONTROLS AS INDICATED ARE HEREBY GRANTED TO THE APPROPRIATE GOVERNING BODY AND SHALL BE IN ACCORDANCE WITH THE SEDGWICK COUNTY ACCESS MANAGEMENT STANDARDS.

KNOW ALL MEN BY THESE PRESENTS THAT WE, THE UNDERSIGNED PROPERTY OWNERS OF THE LAND AS ABOVE SET FORTH IN THE SURVEYOR'S CERTIFICATE, HAVE CAUSED THE LAND TO BE SURVEYED AND PLATTED INTO A LOT AND A BLOCK. THE SAME TO BE KNOWN AS ASR MR-51 WELL SITE ADDITION, AN ADDITION TO SEDGWICK COUNTY, KANSAS.

OWNER:

BRIAN J. AND MARY L. MURDOCK

BRIAN J. MURDOCK

MARY L. MURDOCK

STATE OF KANSAS }
COUNTY OF SEDGWICK } SS

THIS INSTRUMENT WAS ACKNOWLEDGED BEFORE ME ON _____, 2009, BY BRIAN J. AND MARY L. MURDOCK.

_____, NOTARY PUBLIC

MY APPOINTMENT EXPIRES: _____

TRICIA L. ROBELLO, LS #1246
DEPUTY COUNTY SURVEYOR
SEDGWICK COUNTY KANSAS

THIS PLAT IS APPROVED AND ALL DEDICATIONS SHOWN HEREON, IF ANY, ARE ACCEPTED BY THE BOARD OF COUNTY COMMISSIONERS OF SEDGWICK COUNTY, KANSAS, THIS _____ DAY OF _____, 2009.

_____, CHAIRMAN

KELLY PARKS

_____, COUNTY CLERK

ENTERED ON TRANSFER RECORD THIS _____ DAY OF _____, 2009.

_____, COUNTY CLERK

KELLY B. ARNOLD

THIS IS TO CERTIFY THAT THIS INSTRUMENT WAS FILED FOR RECORD IN THE REGISTER OF DEEDS OFFICE AT _____ A.M. - P.M., ON THE _____ DAY OF _____, 2009.

BILL MEEK

_____, REGISTER OF DEEDS

TONYA BUCKINGHAM


_____, DEPUTY

DATE OF PREPARATION: NOVEMBER 2009

AERIAL TOPOGRAPHIC SURVEY: MARCH 2008

OWNER: BRIAN J. AND MARY L. MURDOCK
CITY OF WICHITA WATER UTILITY
455 N. MAIN
WICHITA, KANSAS 67202

SUBDIVIDER: PROFESSIONAL ENGINEERING CONSULTANTS, P.A.
303 S. TOPEKA
WICHITA, KS 67202

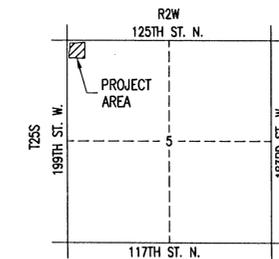

VICINITY MAP




Professional Engineering Consultants, P.A.
303 S. TOPEKA • WICHITA, KANSAS 67202
316-262-2691 • FAX 316-262-3003

03/12/2007 07:08:51 (005)_ASR_Plot3 (07685-005 - One-Step MR-51) by AEF
 Plot Scale: 1:500 11-05-2009 2:56:28 PM

FINAL TRACING RECORD **ASR MR-51 WELL SITE ADDITION**
 AN ADDITION TO SEDGWICK COUNTY, KANSAS

1-26-10

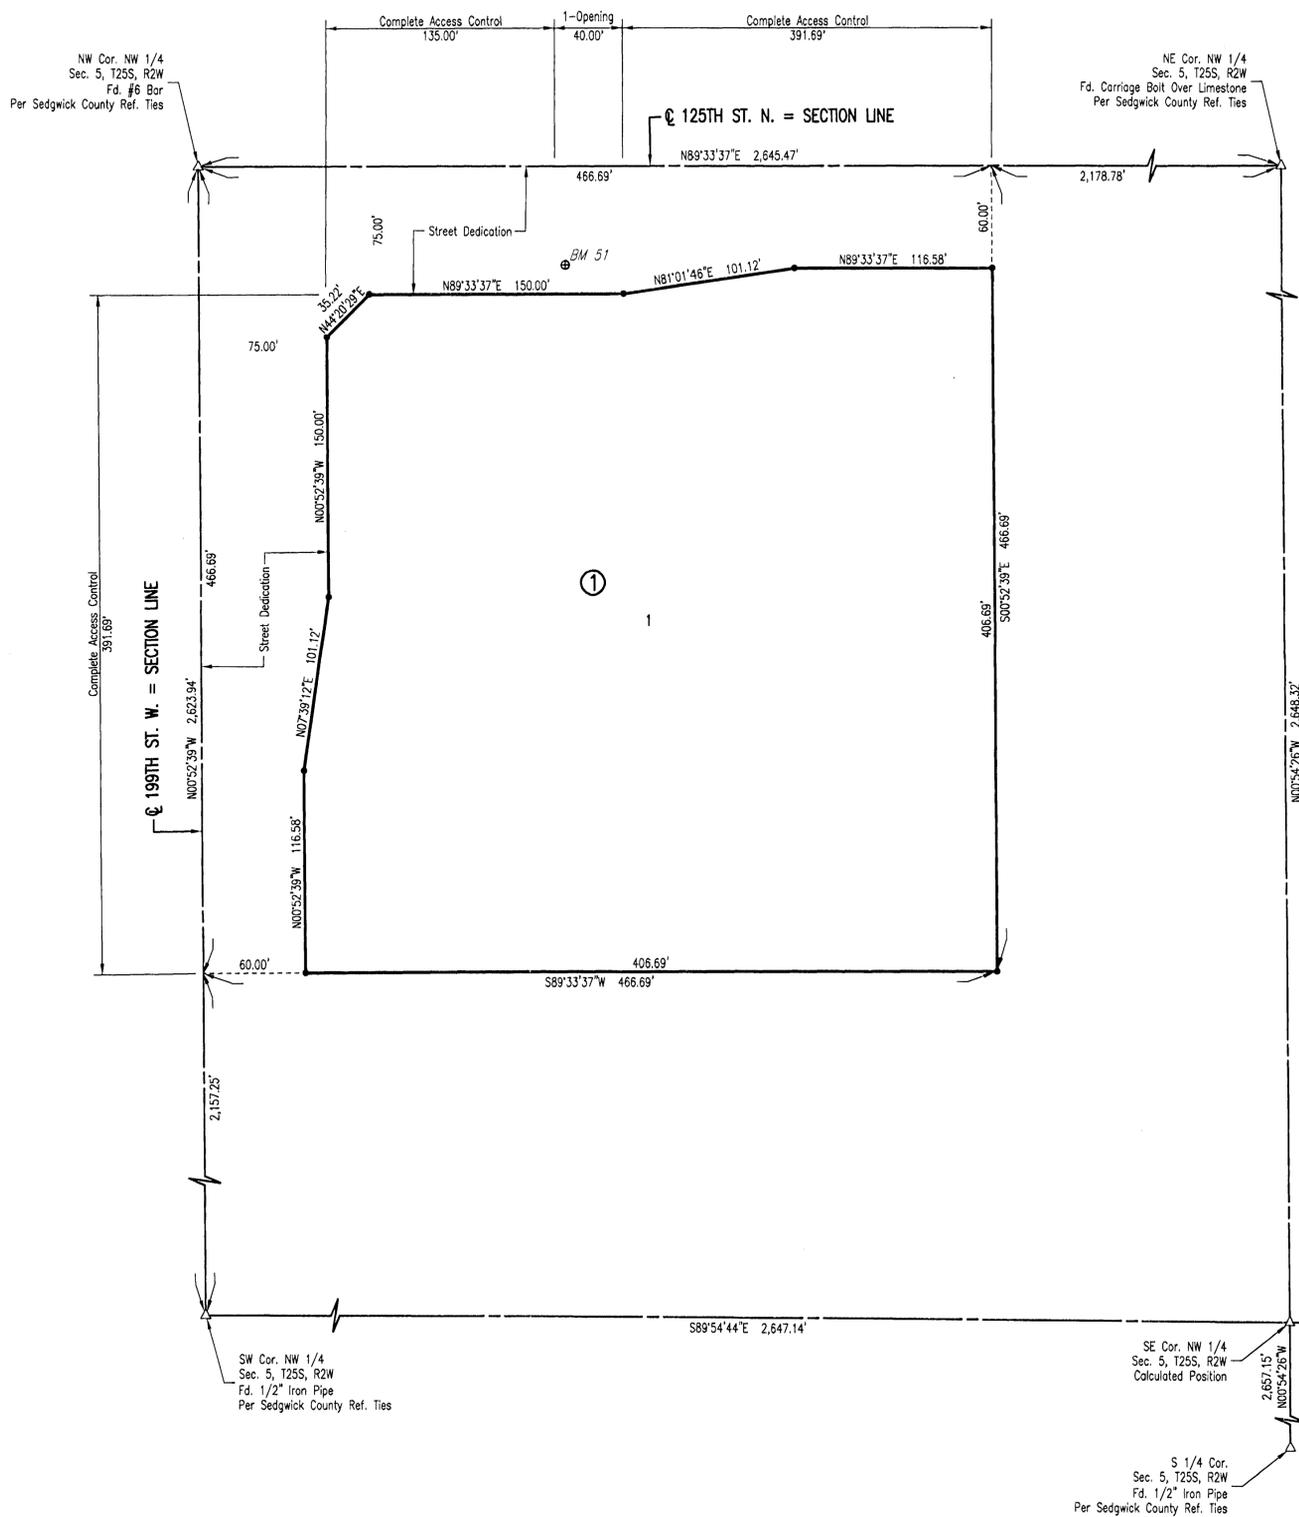

SCALE: 1" = 50'

- = 1/2" REBAR W/PEC CAP UNLESS OTHERWISE NOTED
- △ = SECTION CORNER

BENCHMARKS

BM 51
 A CHISELED SQUARE ON THE NORTHEAST CORNER OF A CONCRETE WELL PUMP BASE, LOCATED AT THE CITY OF WICHITA WELL HOUSE #51, AT THE SOUTHWEST CORNER OF INTERSECTION OF 125TH ST. NORTH AND 199TH ST. WEST, IN SEDGWICK COUNTY.

ELEV. 1409.27 NAVD88

STATE OF KANSAS)
) SS
 COUNTY OF SEDGWICK)

WE, PROFESSIONAL ENGINEERING CONSULTANTS, P.A., ENGINEERS AND SURVEYORS IN AFORESAID STATE AND COUNTY, DO HEREBY CERTIFY THAT ON THIS 17TH DAY OF DECEMBER, 2009, WE HAVE SURVEYED AND PLATTED ASR MR-51 WELL SITE ADDITION, AN ADDITION TO SEDGWICK COUNTY, KANSAS, INTO A LOT AND A BLOCK. THE SAME BEING DESCRIBED AS FOLLOWS:

THE NORTH 466.69 FEET OF THE WEST 466.69 FEET OF THE NORTHWEST QUARTER OF SECTION 5, TOWNSHIP 25 SOUTH, RANGE 2 WEST, OF THE 6TH P.M., SEDGWICK COUNTY, KANSAS.



JAMES R. BECKETT, R.L.S. NO. 832
 PROFESSIONAL ENGINEERING CONSULTANTS, P.A.

A DRAINAGE PLAN HAS BEEN APPROVED FOR THIS PLAT. ALL DRAINAGE EASEMENTS, RESERVES, AND RIGHTS-OF-WAY SHALL REMAIN AT ESTABLISHED GRADES AND UNOBSTRUCTED TO ALLOW FOR THE CONVEYANCE OF STORMWATER, UNLESS MODIFIED WITH THE APPROVAL OF THE COUNTY ENGINEER.

THE STREETS ARE HEREBY DEDICATED TO AND FOR THE USE OF THE PUBLIC.

ACCESS CONTROLS AS INDICATED ARE HEREBY GRANTED TO THE APPROPRIATE GOVERNING BODY AND SHALL BE IN ACCORDANCE WITH THE SEDGWICK COUNTY ACCESS MANAGEMENT STANDARDS.

KNOW ALL MEN BY THESE PRESENTS THAT WE, THE UNDERSIGNED PROPERTY OWNERS OF THE LAND AS ABOVE SET FORTH IN THE SURVEYOR'S CERTIFICATE, HAVE CAUSED THE LAND TO BE SURVEYED AND PLATTED INTO A LOT AND A BLOCK. THE SAME TO BE KNOWN AS ASR MR-51 WELL SITE ADDITION, AN ADDITION TO SEDGWICK COUNTY, KANSAS.

OWNER:
 CITY OF WICHITA, KANSAS MUNICIPAL CORPORATION

CARL BREWER, MAYOR

STATE OF KANSAS)
) SS
 COUNTY OF SEDGWICK)

THIS INSTRUMENT WAS ACKNOWLEDGED BEFORE ME ON _____, 2010,
 BY CARL BREWER.

_____, NOTARY PUBLIC

MY APPOINTMENT EXPIRES: _____

THIS PLAT OF ASR MR-51 WELL SITE ADDITION HAS BEEN SUBMITTED TO AND APPROVED BY THE WICHITA-SEDGWICK COUNTY METROPOLITAN AREA PLANNING COMMISSION, WICHITA, KANSAS.

DATED THIS ____ DAY OF _____, 2010.

WICHITA-SEDGWICK COUNTY METROPOLITAN AREA PLANNING COMMISSION

_____, CHAIR
 G. NELSON VAN FLEET

_____, SECRETARY
 JOHN L. SCHLEGEL

REVIEWED IN ACCORDANCE WITH K.S.A. 58-2005 ON THIS _____ DAY OF _____, 2010.

TRICIA L. ROBELLO, LS #1246
 DEPUTY COUNTY SURVEYOR
 SEDGWICK COUNTY KANSAS

THIS PLAT IS APPROVED AND ALL DEDICATIONS SHOWN HEREON, IF ANY, ARE ACCEPTED BY THE BOARD OF COUNTY COMMISSIONERS OF SEDGWICK COUNTY, KANSAS, THIS _____ DAY OF _____, 2010.

_____, CHAIRMAN
 KARL PETERJOHN

_____, COUNTY CLERK
 KELLY B. ARNOLD

ENTERED ON TRANSFER RECORD THIS _____ DAY OF _____, 2010.

_____, COUNTY CLERK
 KELLY B. ARNOLD

THIS IS TO CERTIFY THAT THIS INSTRUMENT WAS FILED FOR RECORD IN THE REGISTER OF DEEDS OFFICE AT _____ A.M. - P.M., ON THE _____ DAY OF _____, 2010.

_____, REGISTER OF DEEDS
 BILL WEEK

_____, DEPUTY
 TONYA BUCKINGHAM

Saved 01-19-2010 2:35:52 PM by A/E
 Plt. Sec. 5, T25S, R2W
 01-19-2010 2:36:13 PM
 4:03:07 (01888) (002) ASR MR-51 Final MR-51