

BENCHMARKS:
 135th St. W. & 13th St. N. - City of Wichita Disc. at southwest corner of intersection, 30.00' ± S. of E. of 13th St. N. 35.00' ± W. of E. of 135th St. W. Elev. = 1355.65 MSL (NGVD 29)

"□" Cut in top of curb north side of Westport adjacent to the southeast corner of Lot 30, Block D, Silverton Addition. Elev. = 1364.44 MSL (NGVD 29)

"□" Cut in curb inlet top at the west end of Bellick Ct. adjacent to Lot 10 & Lot 11, Block D, Silverton Addition. Elev. = 1364.12 MSL (NGVD 29)

Static WS = 1356.8
 100-yr WS = 1358.9

MINIMUM BUILDING PAD ELEVATIONS FOR LOWEST OPENING TO THE STRUCTURES (by Certificate of Correction Doc #/Firm-pg: 28944917 1/10/2008)

LOT	BLOCK	ELEVATION NGVD29
12-21,33-37	A	1360.9
45-48	A	1360.9
12-36	C	1360.9
39-68	C	1360.9
10-11	D	1366.6
13-25	D	1362.1
49-53,62-65	D	1362.1
67-71	D	1366.6
10-18	E	1366.6


NOTES:
 Proposed Top of Foundation Elevations Are Shown On Plans. Contractor to Set Finished Floor Elevations.

All Street Elevations Shown on Plans Are for Top of Curb (Full-Height).


This Grading Plan is Designed with View-Out Basements. Elevations Shown as (X.X X.V.O.)

Lot dimensions have been omitted on this plan, refer to the recorded plat for this information.

Lots shown with "⊗" symbol indicates that extra deep foundations may be required.

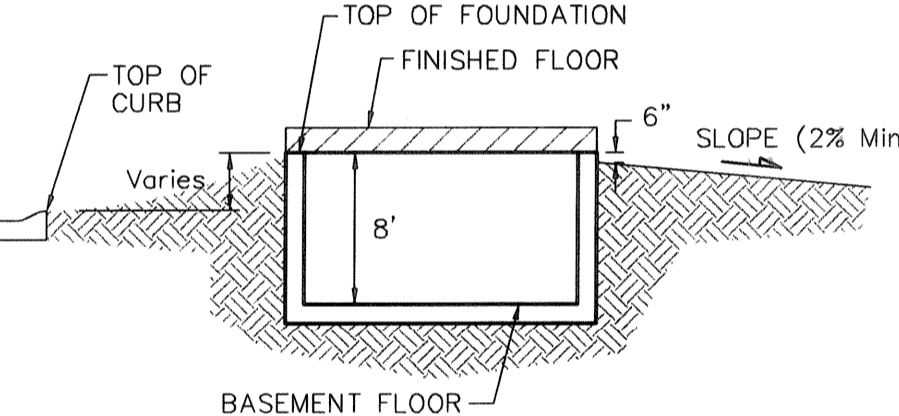

TYPICAL NON-VIEW OUT DETAIL
NO SCALE

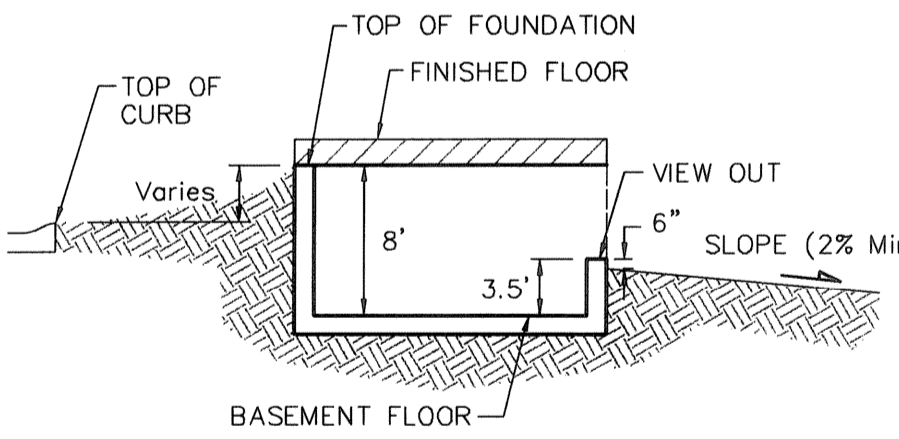

TYPICAL VIEW OUT DETAIL
NO SCALE



Baughman Silverton Addition
Grading Plan
 Wichita, Sedgwick County, Kansas

Revisions:
 8/23/11 NBW
 8/09/11 JAK
 6/08/10 JAK/NBW
 5/29/09 JAK/NBW

Design:
 TRS/JAK
 APPROVED NBW
 SCALE 1" = 60'
 SHEET

Drawn:
 JAK
 DATE 11.21.06

3 OF 3