



MOORINGS 10TH ADDITION
MOORINGS 10TH ADDITION
WICHITA, KANSAS
LOT GRADING PLAN

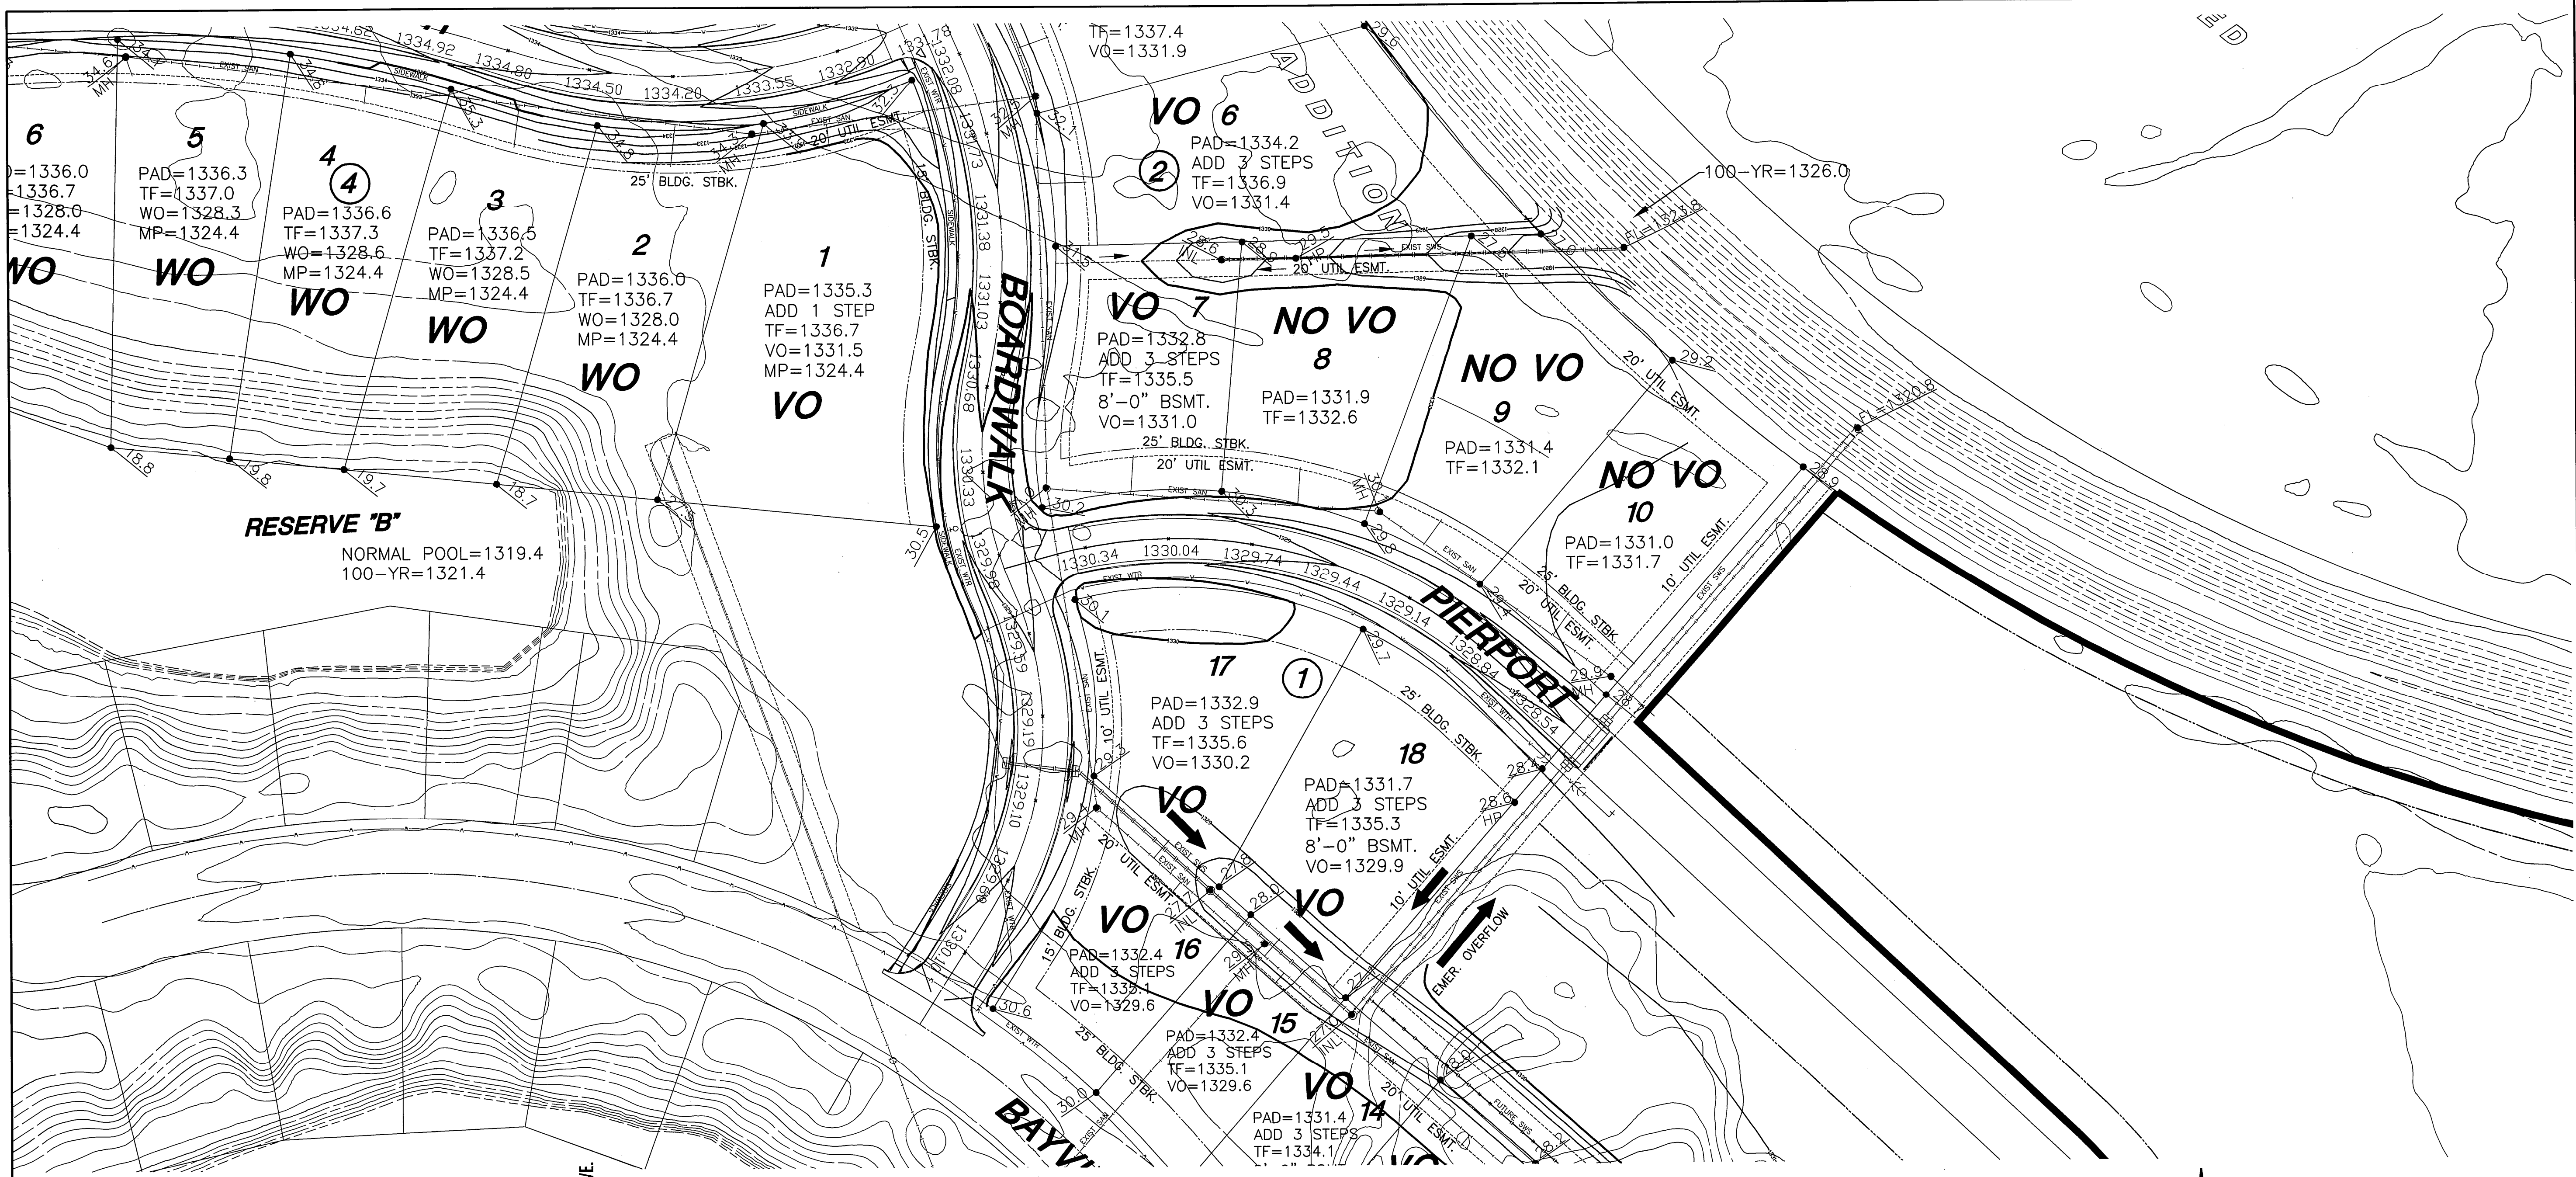

RESERVE 'B'
NORMAL POOL=1319.4
100-YR=1321.4


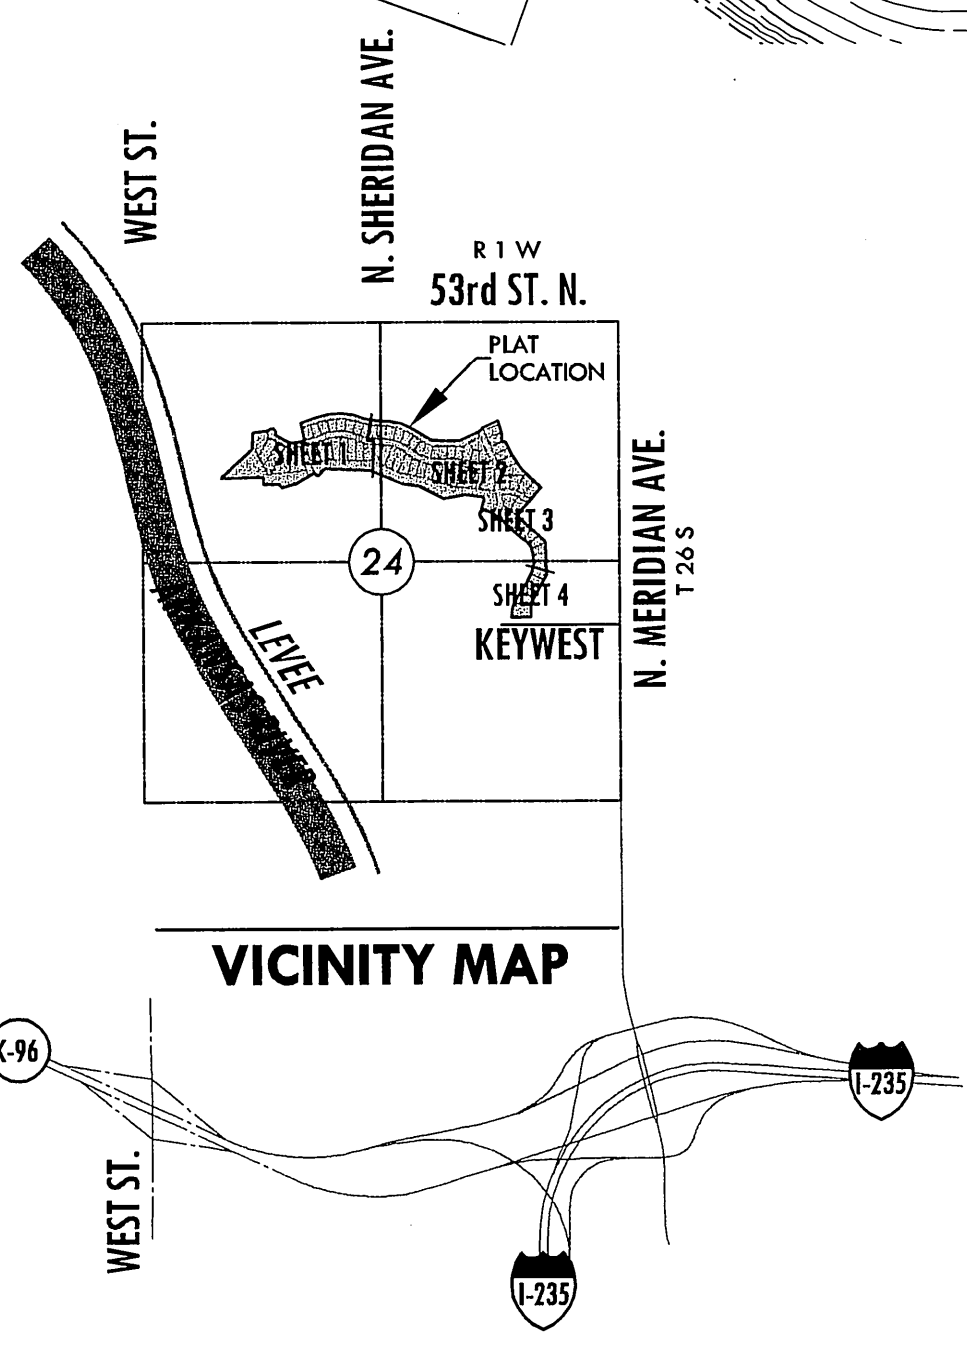


BENCH MARK

- BM USGS - USGS gauging station top wall at southeast corner bridge 53rd and Arkansas River; being 29 feet south and 146 feet east of NW. corner of the NW. corner of Sec. 24, T26S, R1W line of Section. Elev.=1353.025 (NDVD 29)
- BM #11 - T-post S. of the NW. corner of Lot 4, Block 5, being 29 feet S. of the back of curb. Elev.=1333.635 (NDVD 29)
- BM #10 - T-post 100.5 feet S. of the NW. corner of Lot 15, Block 4, being 2.0 feet E. of the east line of said Lot 15. Elev.=1332.075 (NDVD 29)

LEGEND

- GIN - CONIFEROUS TREE
- SDIN - DECIDUOUS TREE
- SN - SIGN
- PP - POWER POLE
- ELEC BOX - ELECTRIC BOX
- LP - LIGHT POLE
- FH - FIRE HYDRANT
- WV - WATER VALVE
- WM - WATER METER
- SC - SECTION CORNER
- BM - BENCHMARK
- E - EASEMENT
- B - BUILDING SETBACK
- F - FENCE
- SS - STORM SEWER PIPE
- W - WATER LINE
- SSS - SANITARY SEWER LINE
- G - GAS LINE
- GP - GAS PIPELINE
- T - TELEPHONE LINE
- - UNDERGROUND ELEC.
- - OVERHEAD ELECTRIC
- - FIBER OPTIC CABLE
- 78.0 - SPOT ELEVATIONS
- WO - WALKOUT
- VO - VIEWOUT
- NOVO - NO VIEWOUT
- WO* - WALKOUT WHICH MAY REQUIRE THICKER FOOTING AND/OR ENGINEERED FILL UNDER FOOTINGS
- PAD=14XX.X
ADD X STEPS
TF=14XX.X
VO=14XX.X = PROP. HOUSE ELEV.
- PAD=14XX.X
ADD X STEPS
TF=14XX.X
VO=13XX.X = EXIST. PLOT PLAN

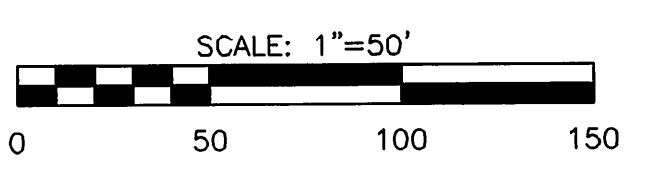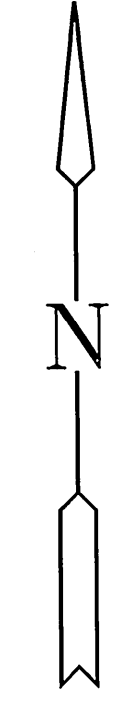

DATE
AUGUST 2008

REVISED

DESIGN BY
KLA

DRAWN BY
CMJ

CHECKED BY
GJA

I:\Civil\066008.dwg\GRADE\066008_lgp50.dwg