



1300 E Lewis
Wichita KS 67211
316.247.8233
316.247.8566 fax
krehbielarchitecture.co




DATE: 11.05.2013
DATE 10/31/2013


PAULSEN FINANCIAL GROUP
WEBB ROAD
WICHITA, KANSAS

PROJECT NO.
12032
SHEET TITLE
UTILITY PLAN

SHEET NO.
C1.0

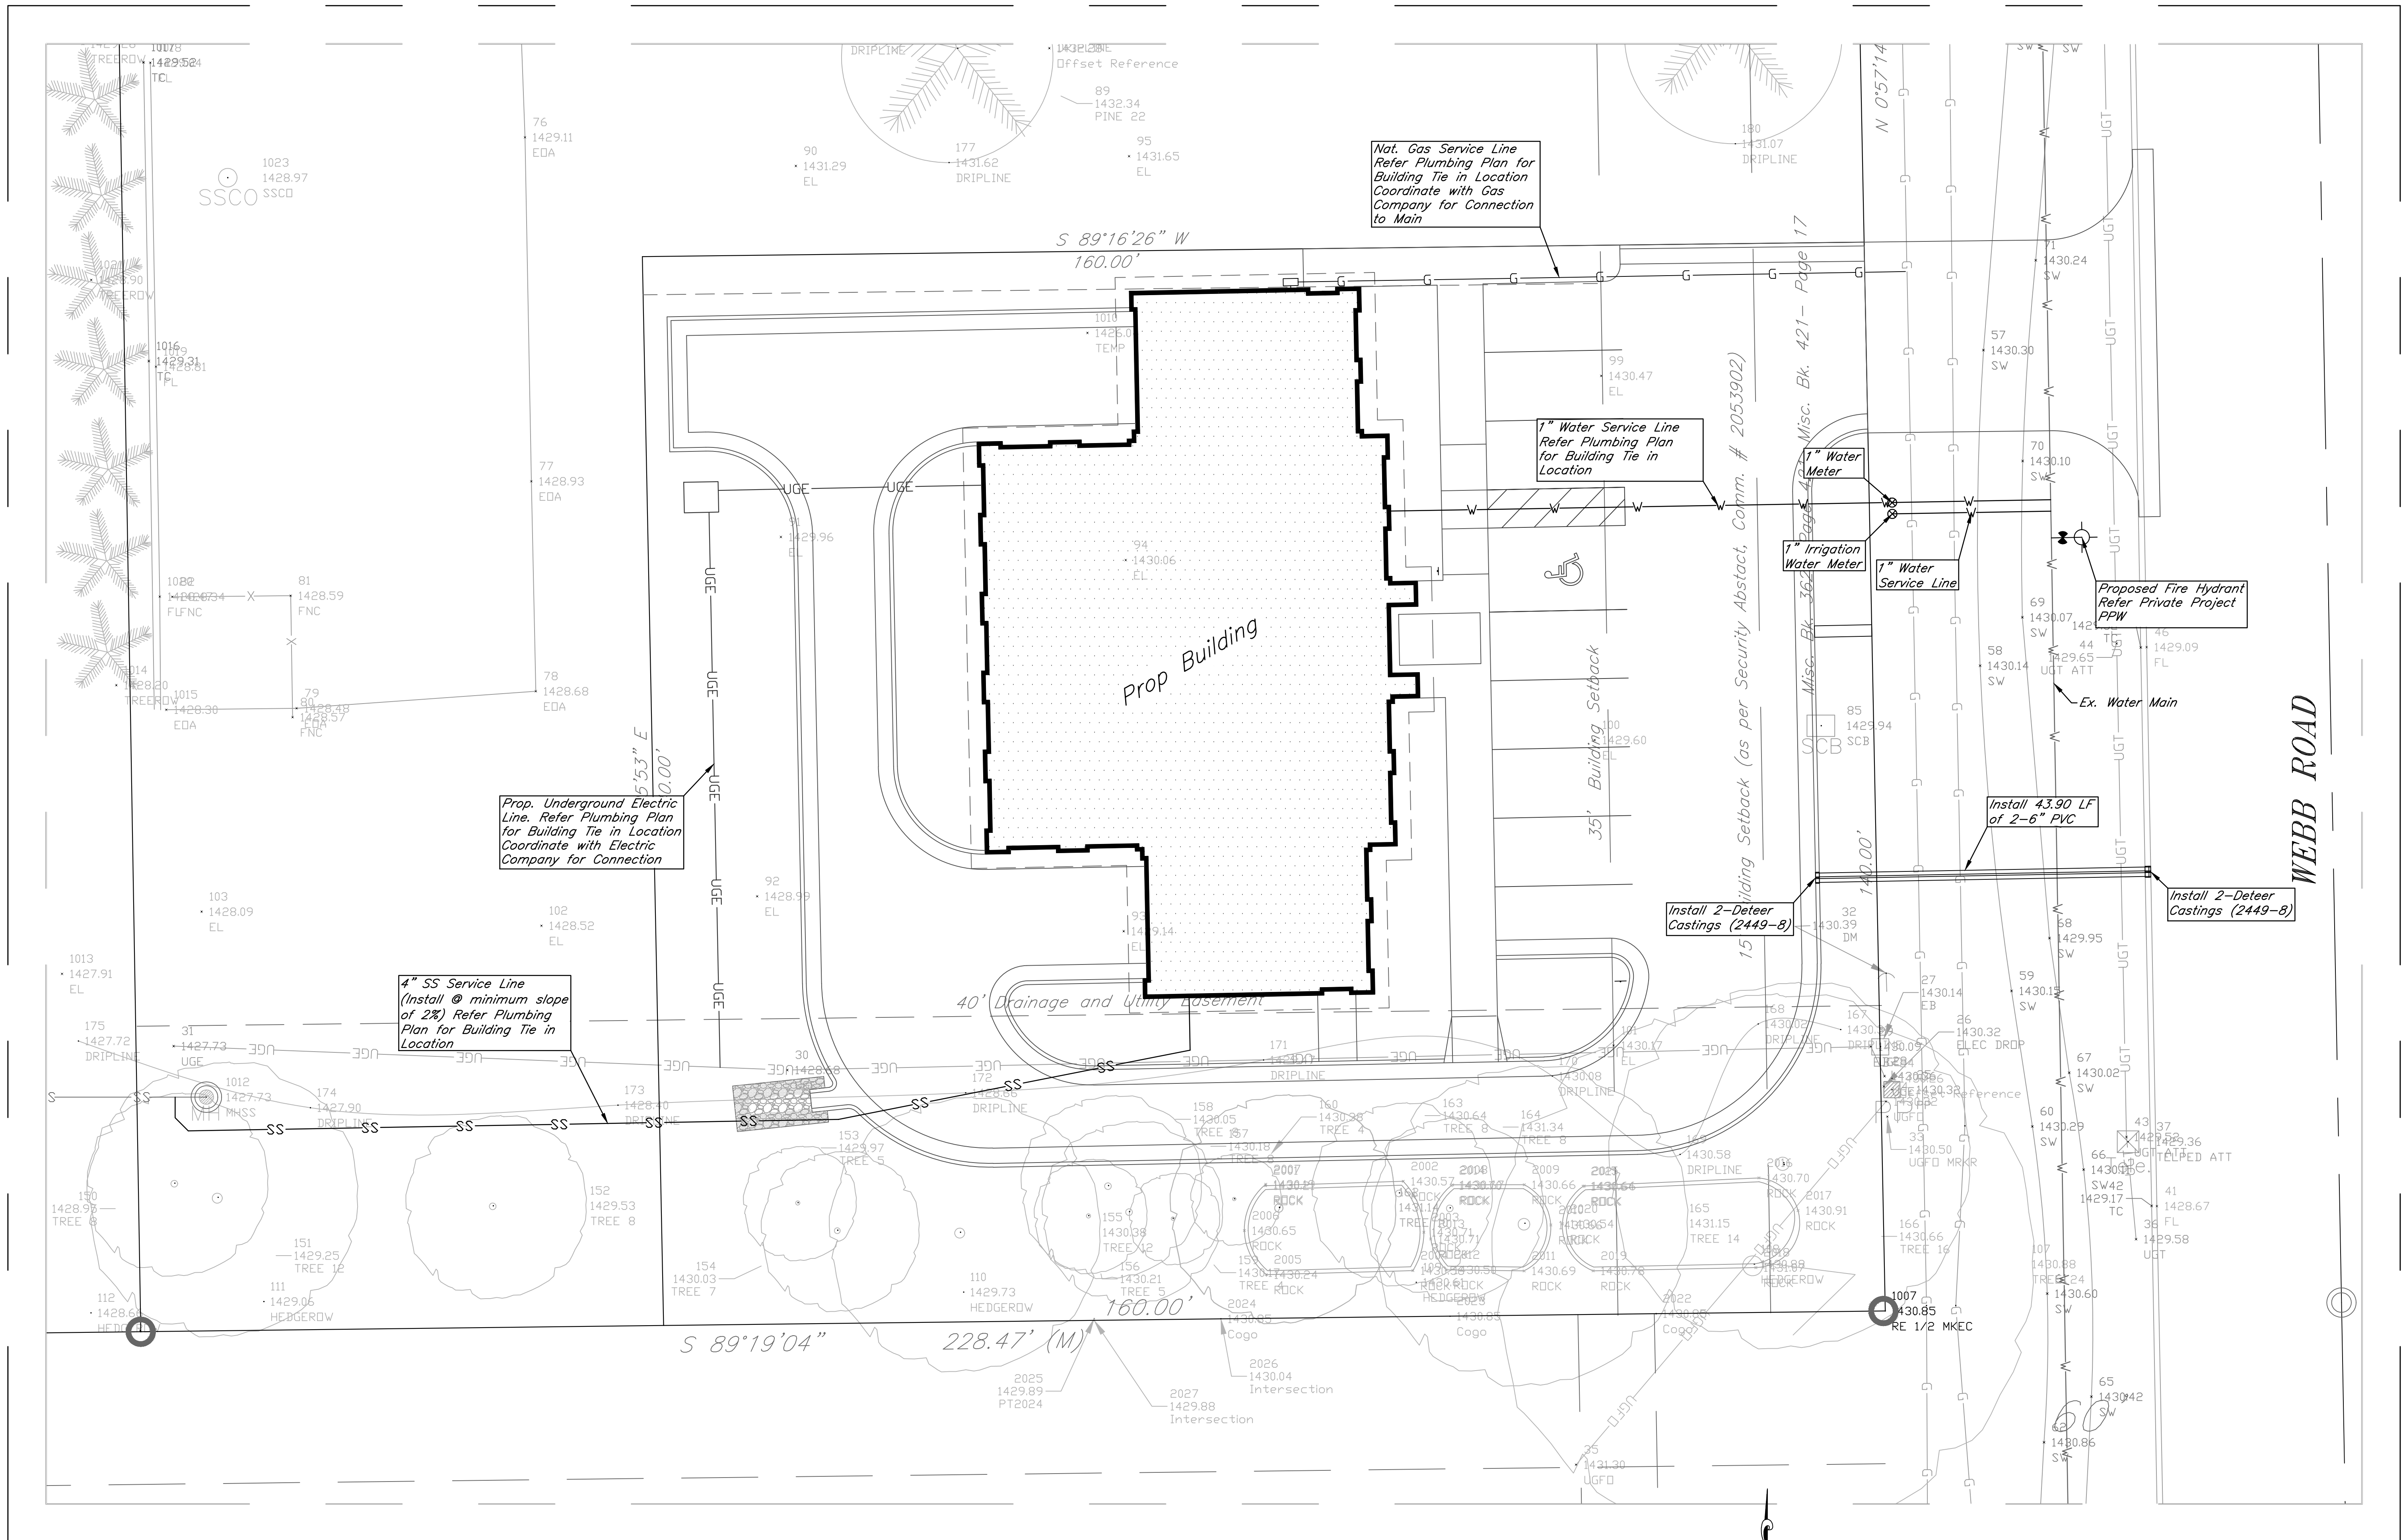

Benchmark
City of Wichita Disc approximately 9'
west of siren pole and 3' north of
curb on the northwest corner of 34th
Street and Webb Road.
Elevation=1432.09 NAVD88

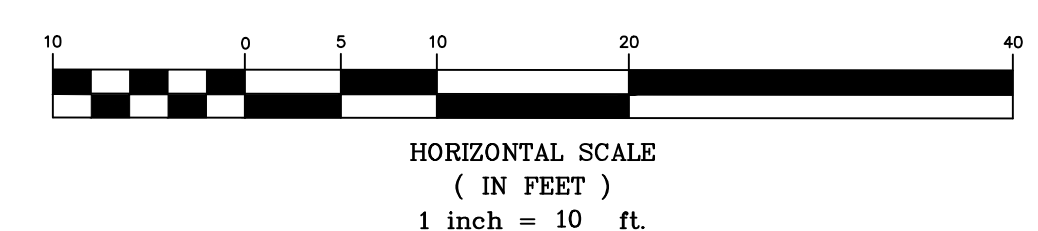

 117 E. Lewis, Wichita, KS 67202 (316)264-0242	KEM NO. 12077
	DESIGN GP
	DRAWN GP