
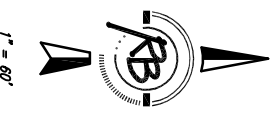
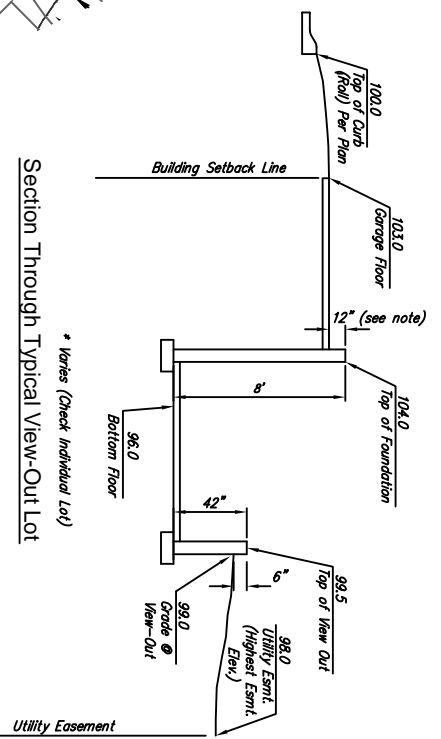
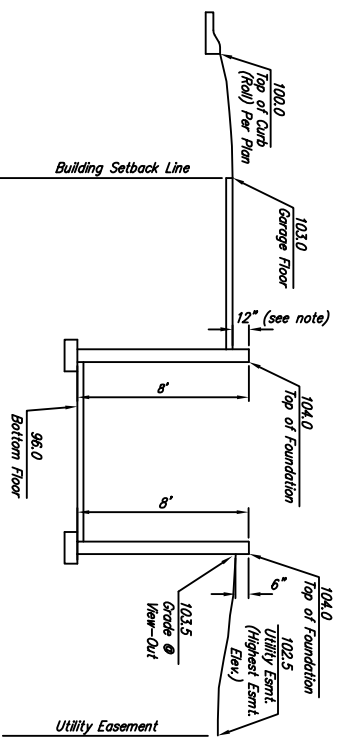


BELLECHASE

Subdivision Grading Plan

Wichita, Sedgwick County, Kansas

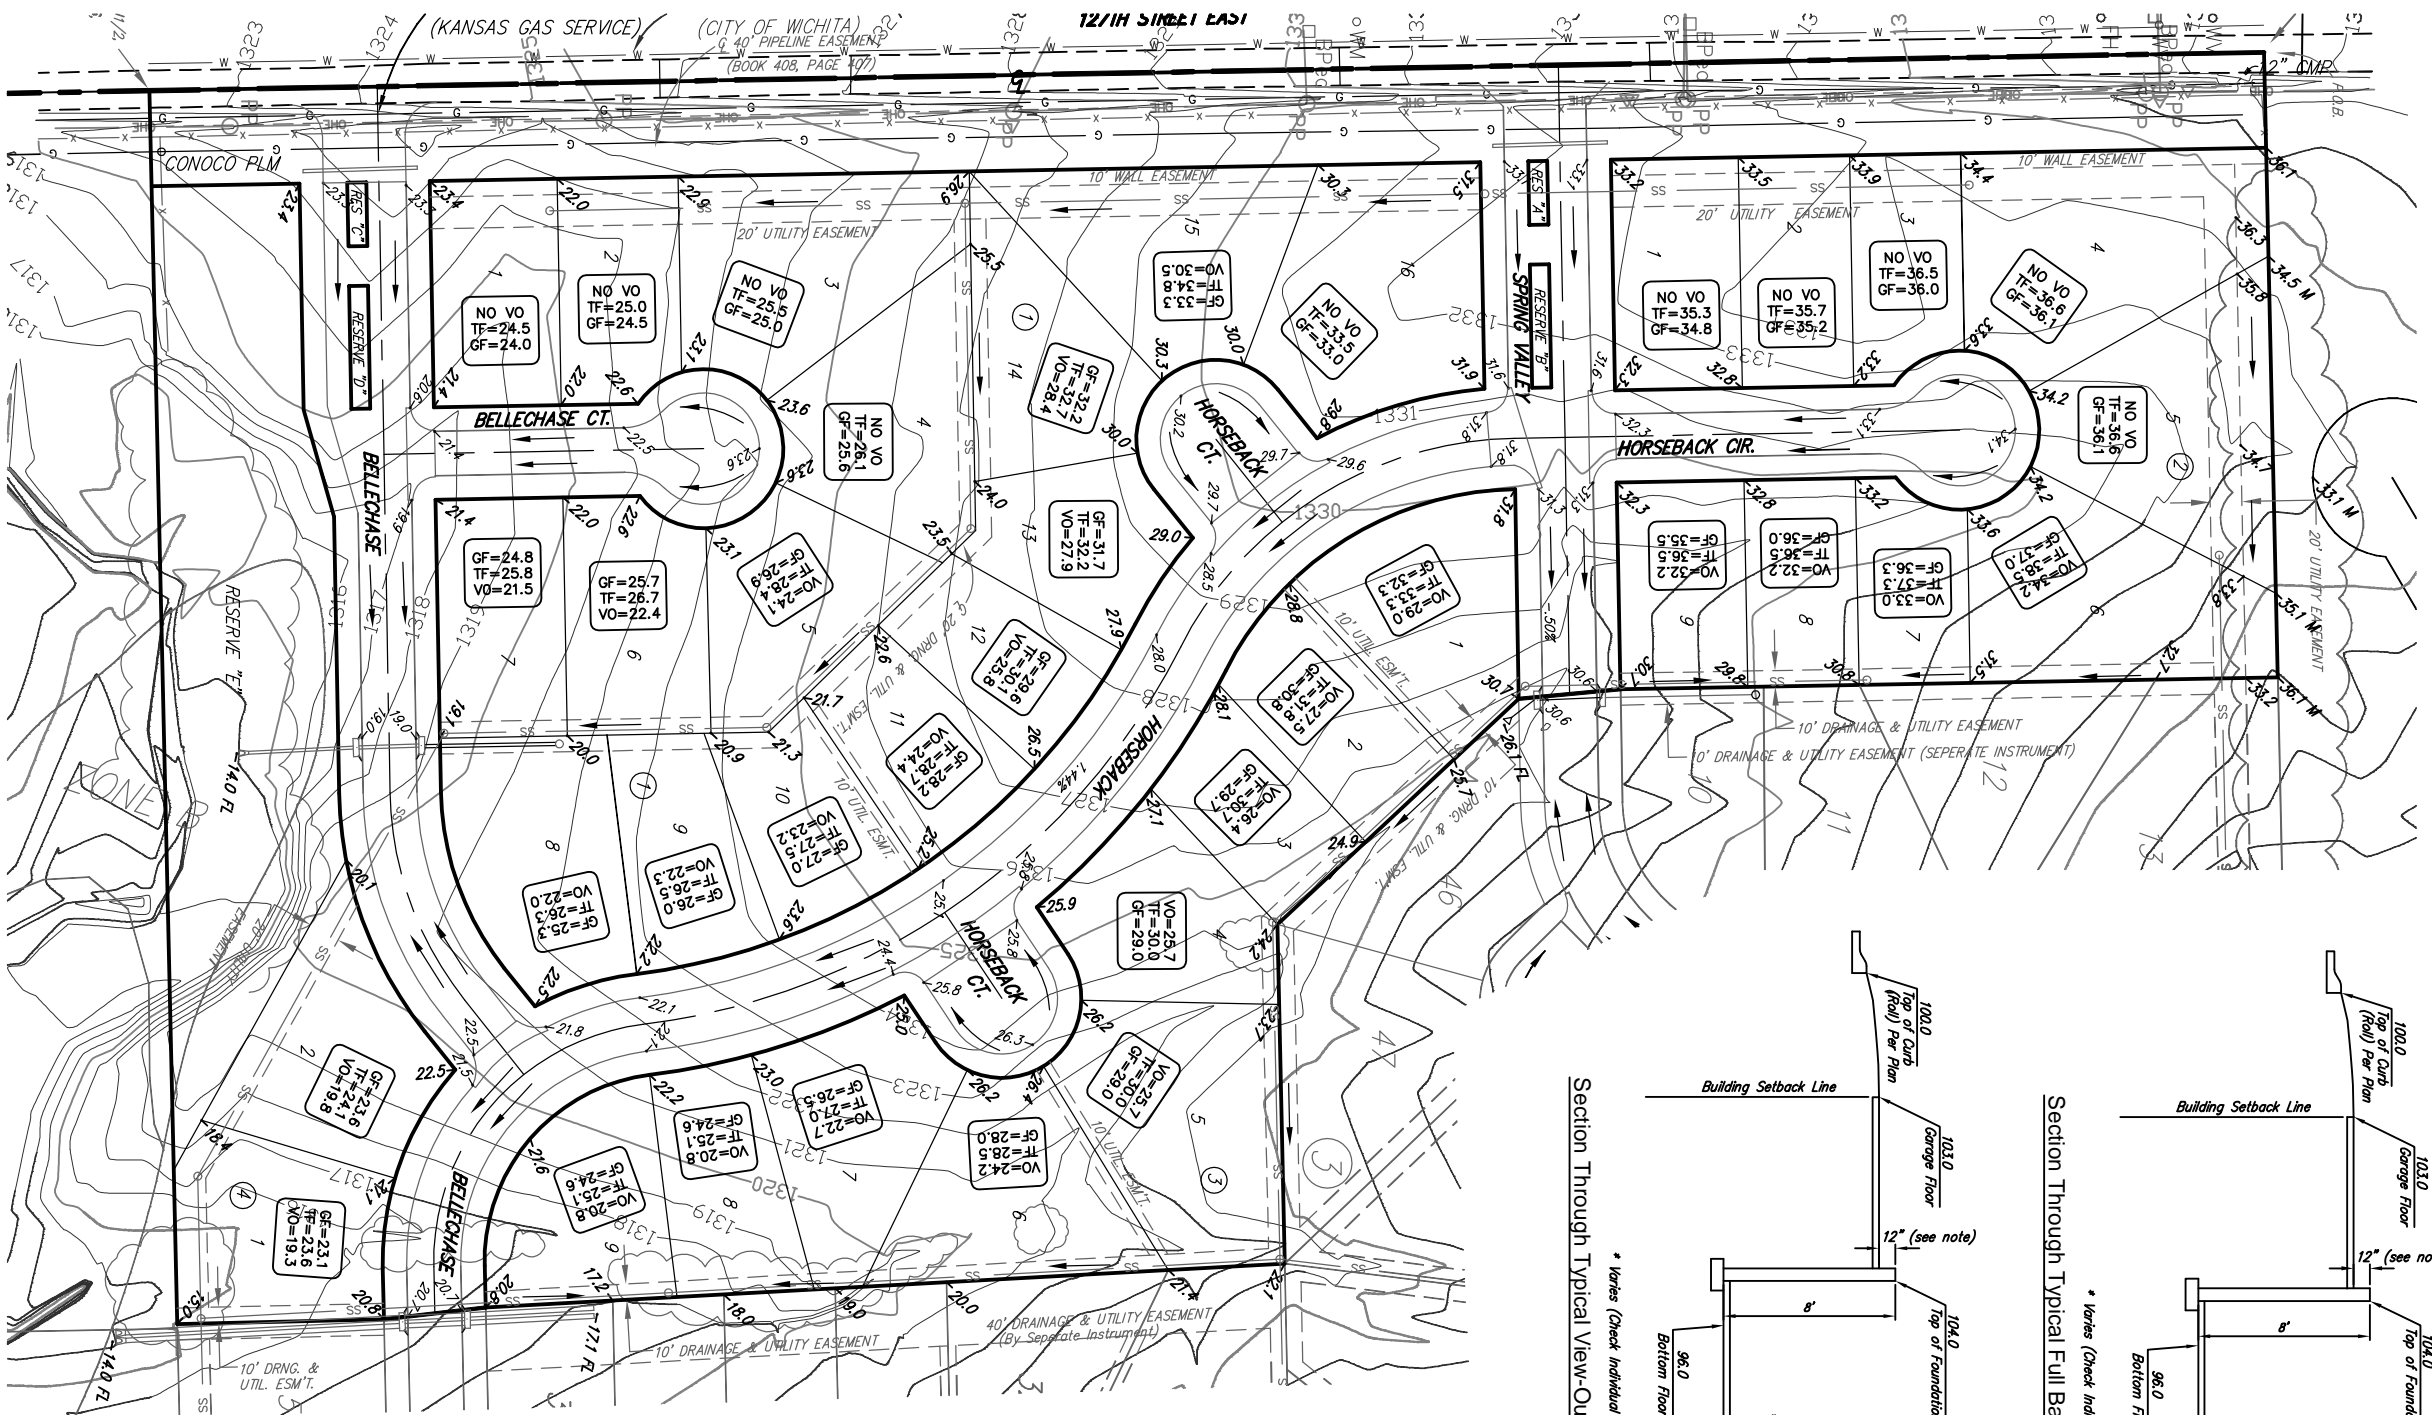

BENCH MARK IN SOUTH FACE OF POWER POLE 20' SOUTH SOUTHEAST OF THE WEST QUARTER CORNER OF SEC. 26, T27S, R2E ELEV.=1337.46 (NOVO)

LEGEND
 Proposed Corner Grade
 G=63.5
 Proposed Garage Floor
 TF=70.0
 Proposed Top of Foundation
 VO=65.7
 Proposed Viewout Elevation

RUGLES & BOHM
WICHITA, KANSAS

Ruggles & Bohm, P.A.
 Engineering, Surveying, Land Planning
 924 North Main
 Wichita, Kansas 67203
 www.rkansas.com

(316) 264-8008
 (316) 264-4621 fax
 E-mail: info@rkansas.com

BELLECHASE
GRADING PLAN
WICHITA, KANSAS

PROJECT NUMBER

DATE: Mar. 28, 06

DESIGN: KML	SHEET: 363
DRAWN: KML	OF: 1