



21ST ST NO

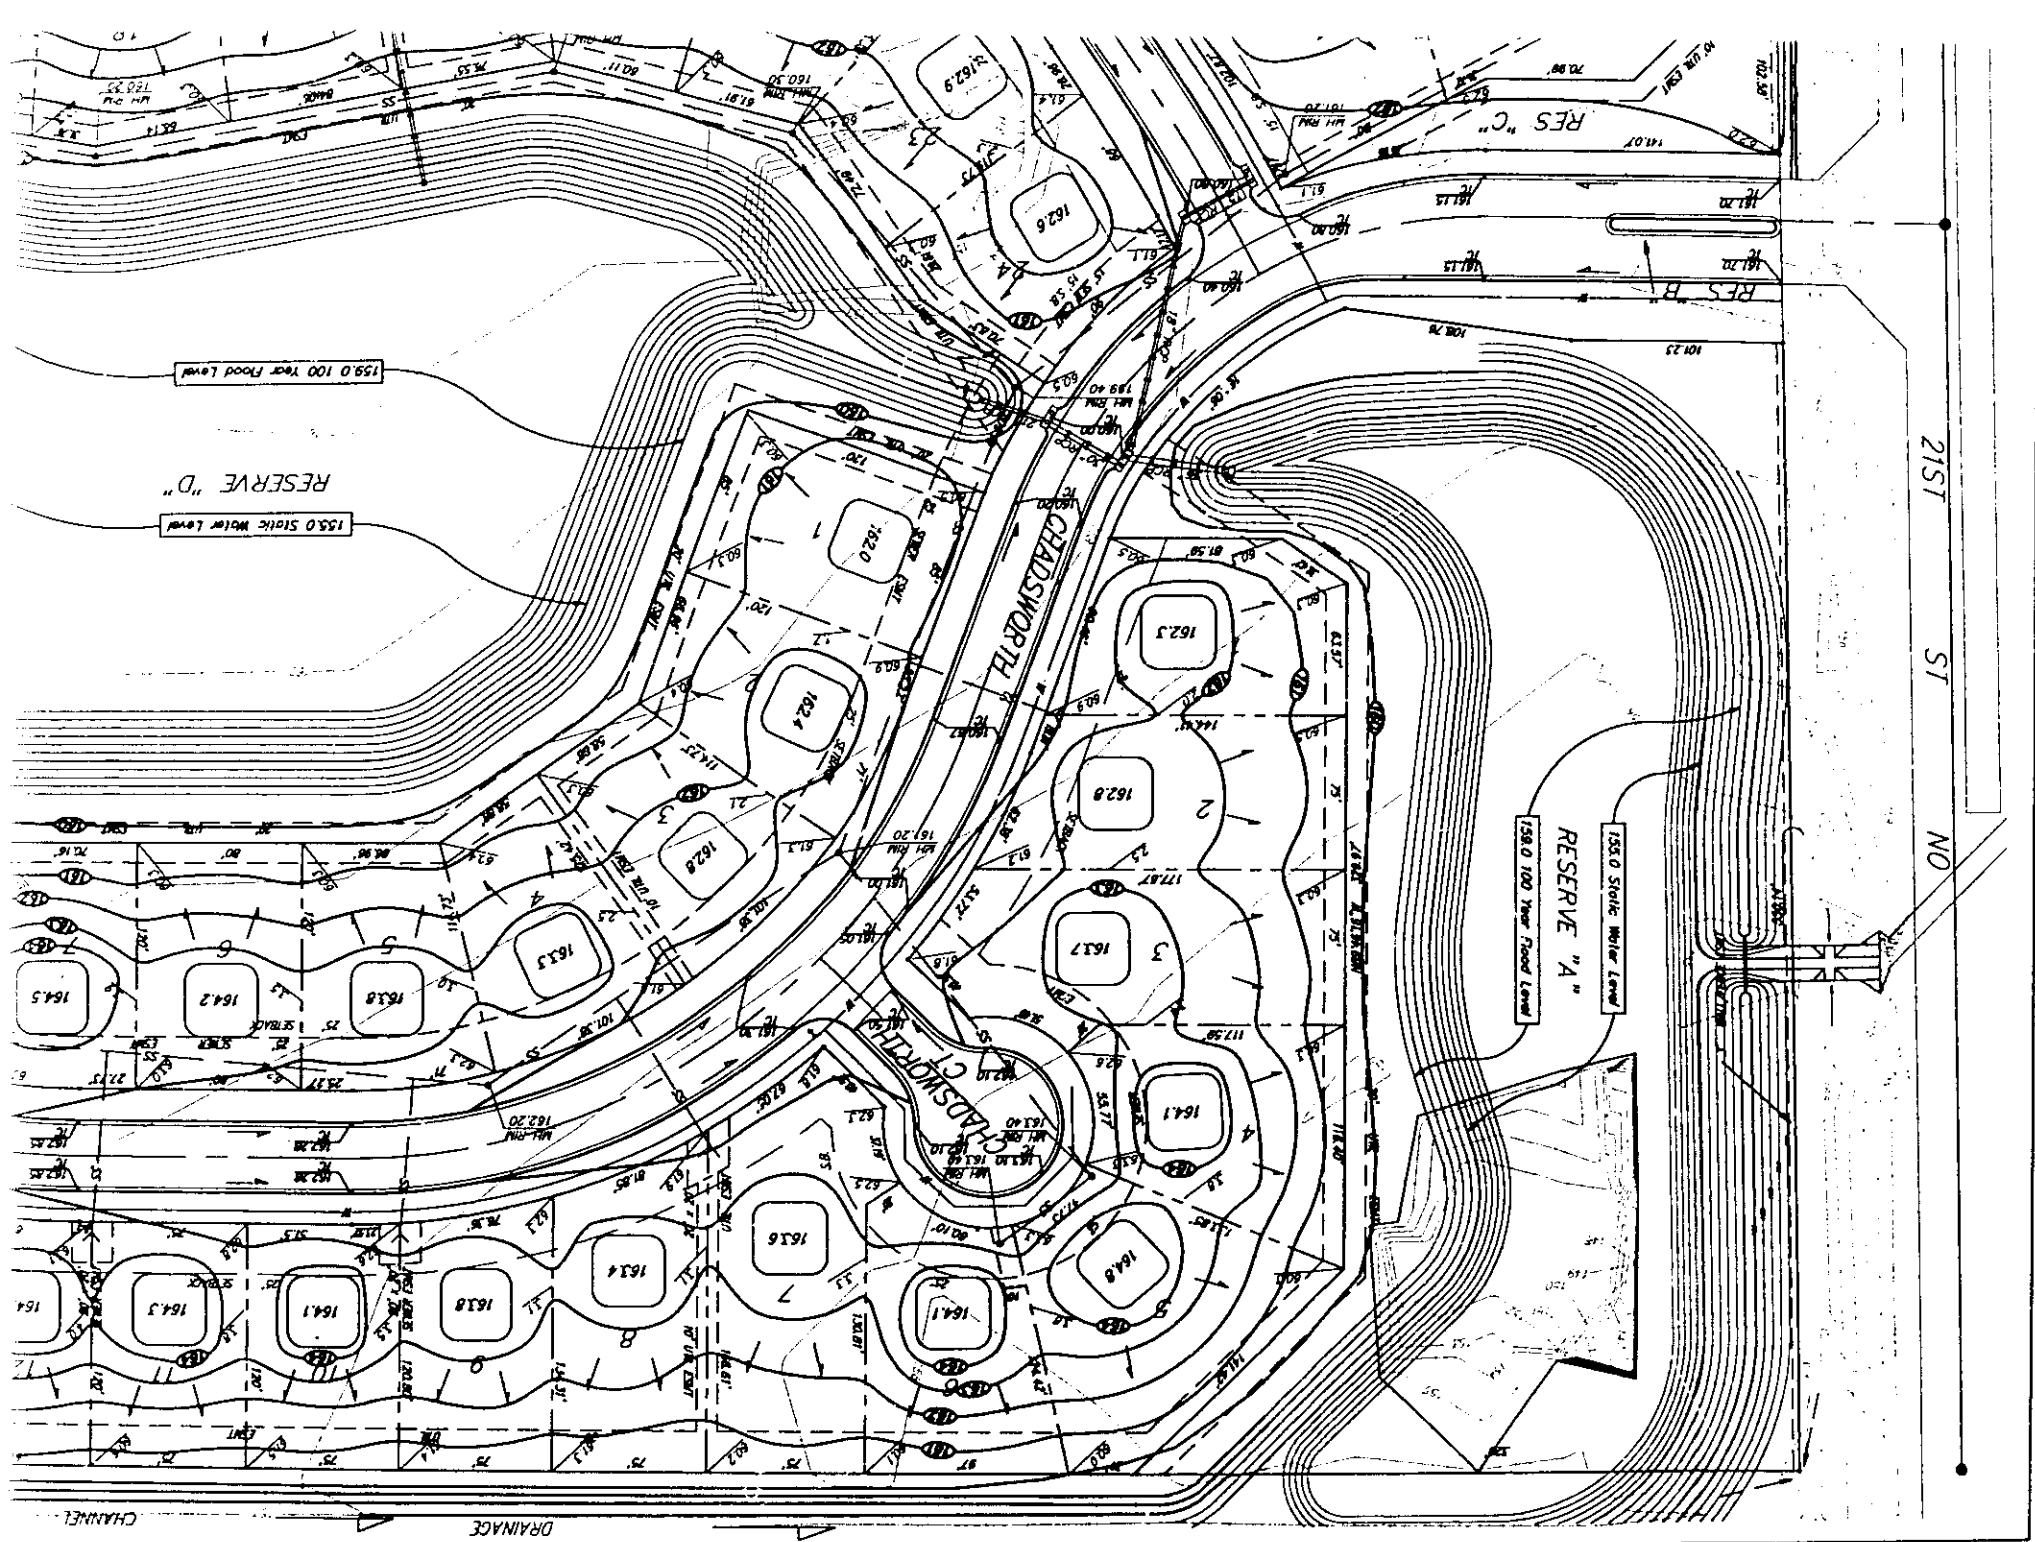

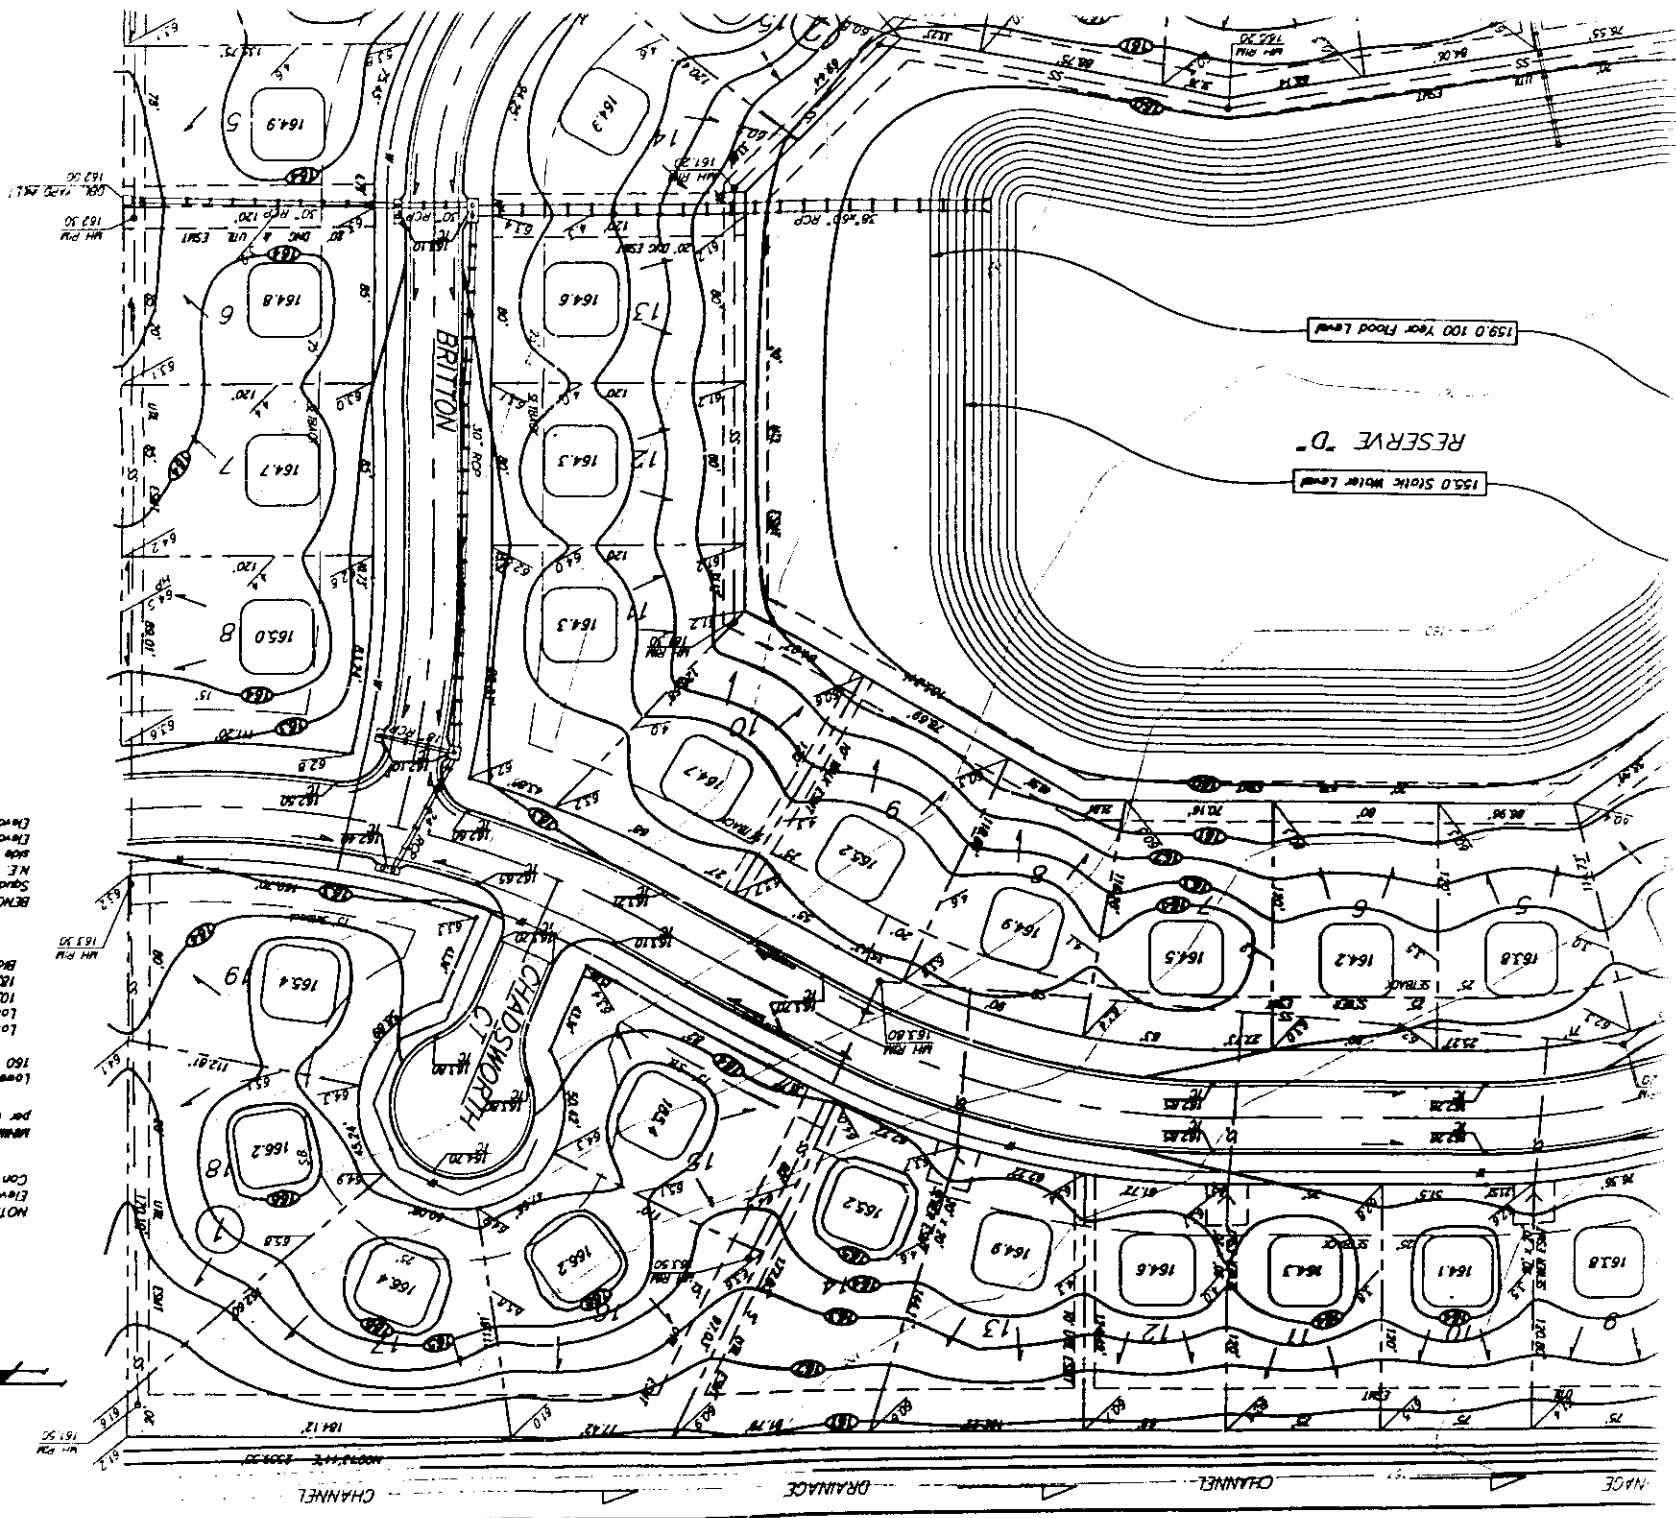

NOTE: Minimum Garage Floor Elevations are shown on the plan Contractor to set Finish Floor Elevator

MINIMUM BUILDING FLD ELEVATIONS per the Final Plot

Lowest Opening Elevation to Structure 160 City Datum / 1547.4 M.S.L.

LOTS 1, 2, 3, 4, and 5, Block 1, 10, 11, 12, 13, 14, 15, 16, 17, 18, 19, 20, 21, 22, 23, and 24, Block 2


BENCH MARK: Square Cut on top of Headwall of N.E. Corner of R.O.C. on the North side of 21st St. No. west of Rain. Elevation = 161.28 City Datum

Elevation = 1546.68 M.S.L.


Scale 1"=50'-0"


• = Iron

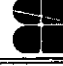

DESIGN	DATE	SCALE
P.L.M.	APR 91	1"=50'-0"
DRYAN	APPROVED	
PROJECT NUMBER		
318/784-727 • 319/315 • 319/145 • 319/146 • 319/147		
		
BAUGHMAN COMPANY P.A.		
ENGINEERING & SURVEYING		
318/784-727 • 319/315 • 319/145 • 319/146 • 319/147		
LOT GRADING PLAN		
CHAUDSWORTH ADDITION		
Parted - July 91		

APPROVED
DRAINAGE PLAN

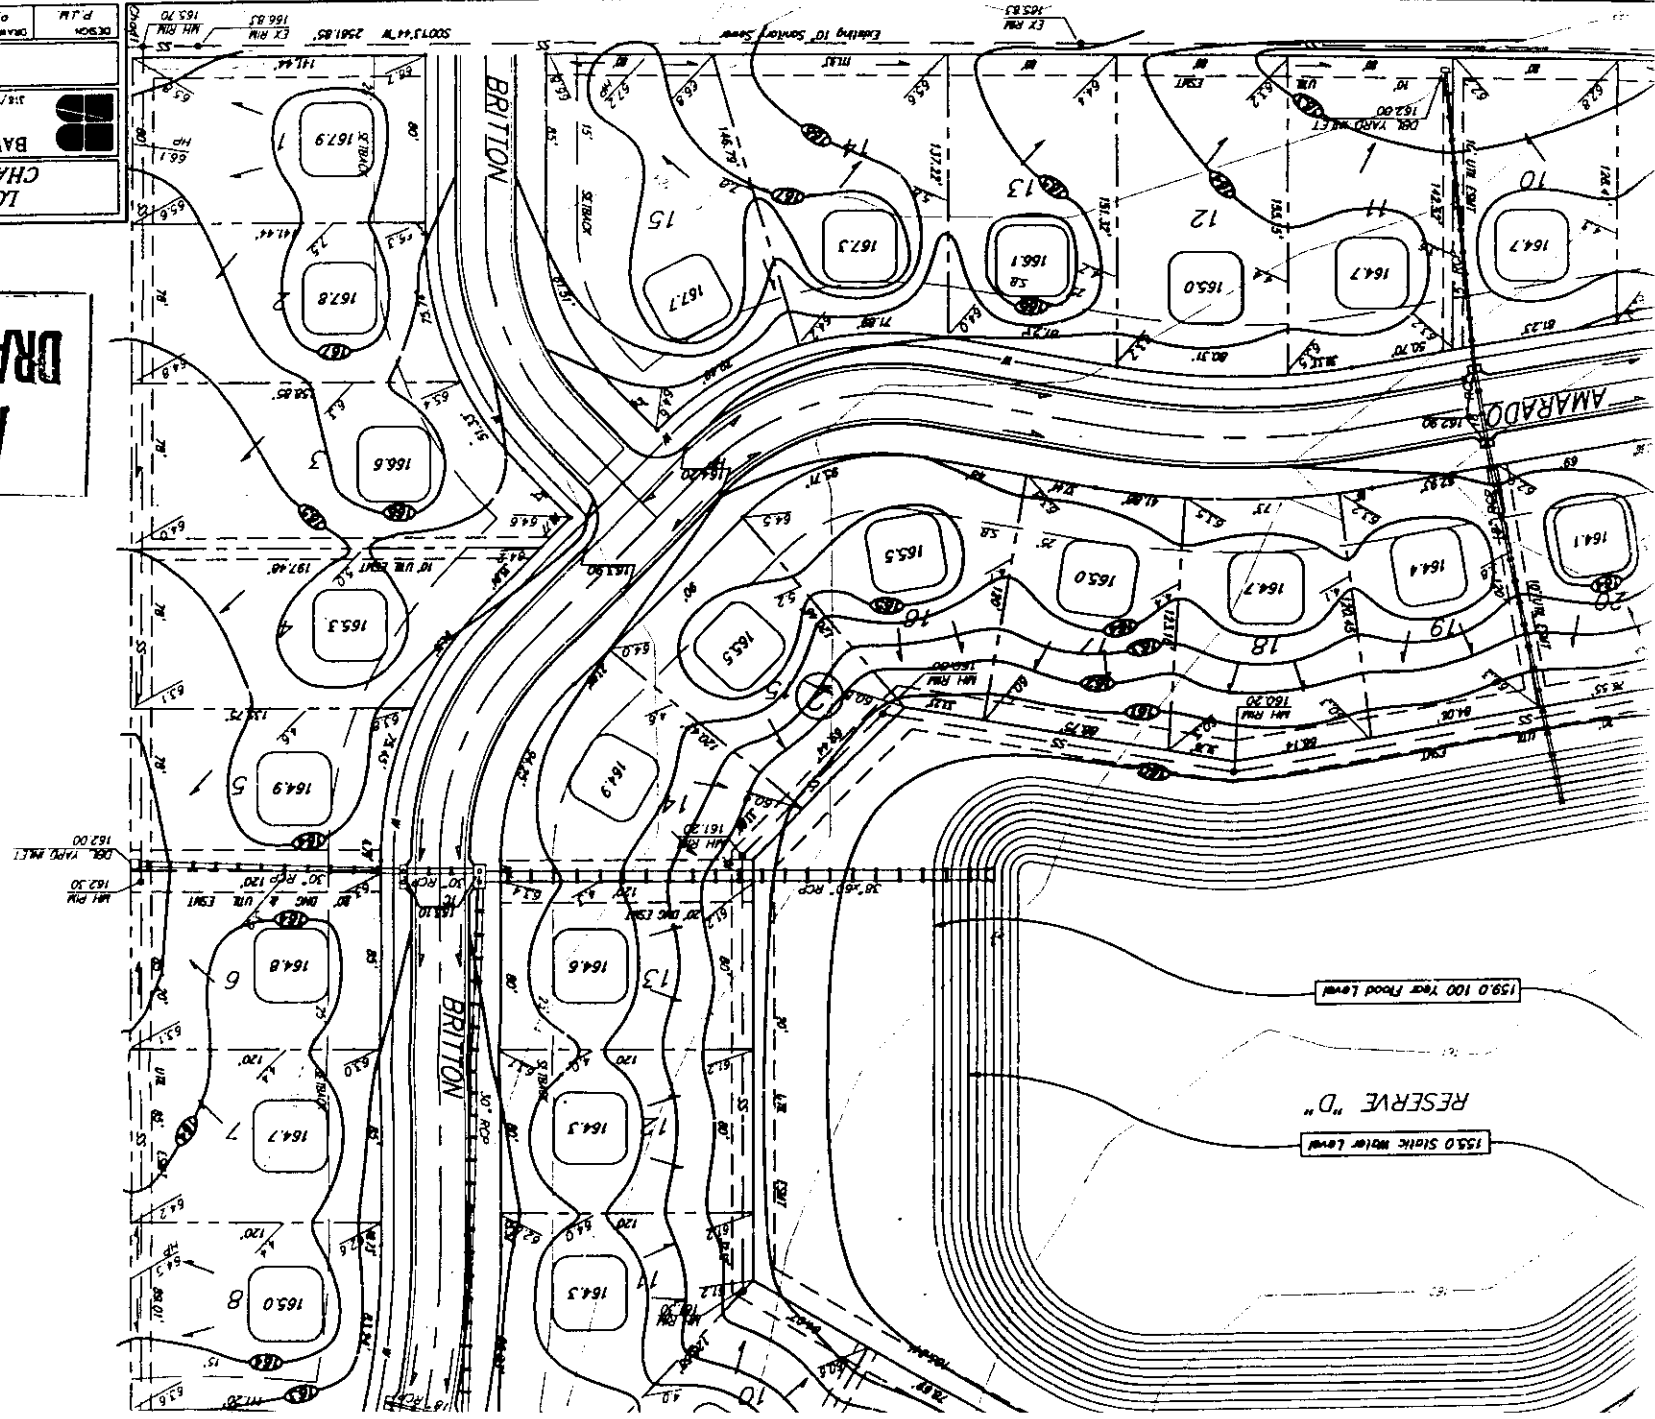

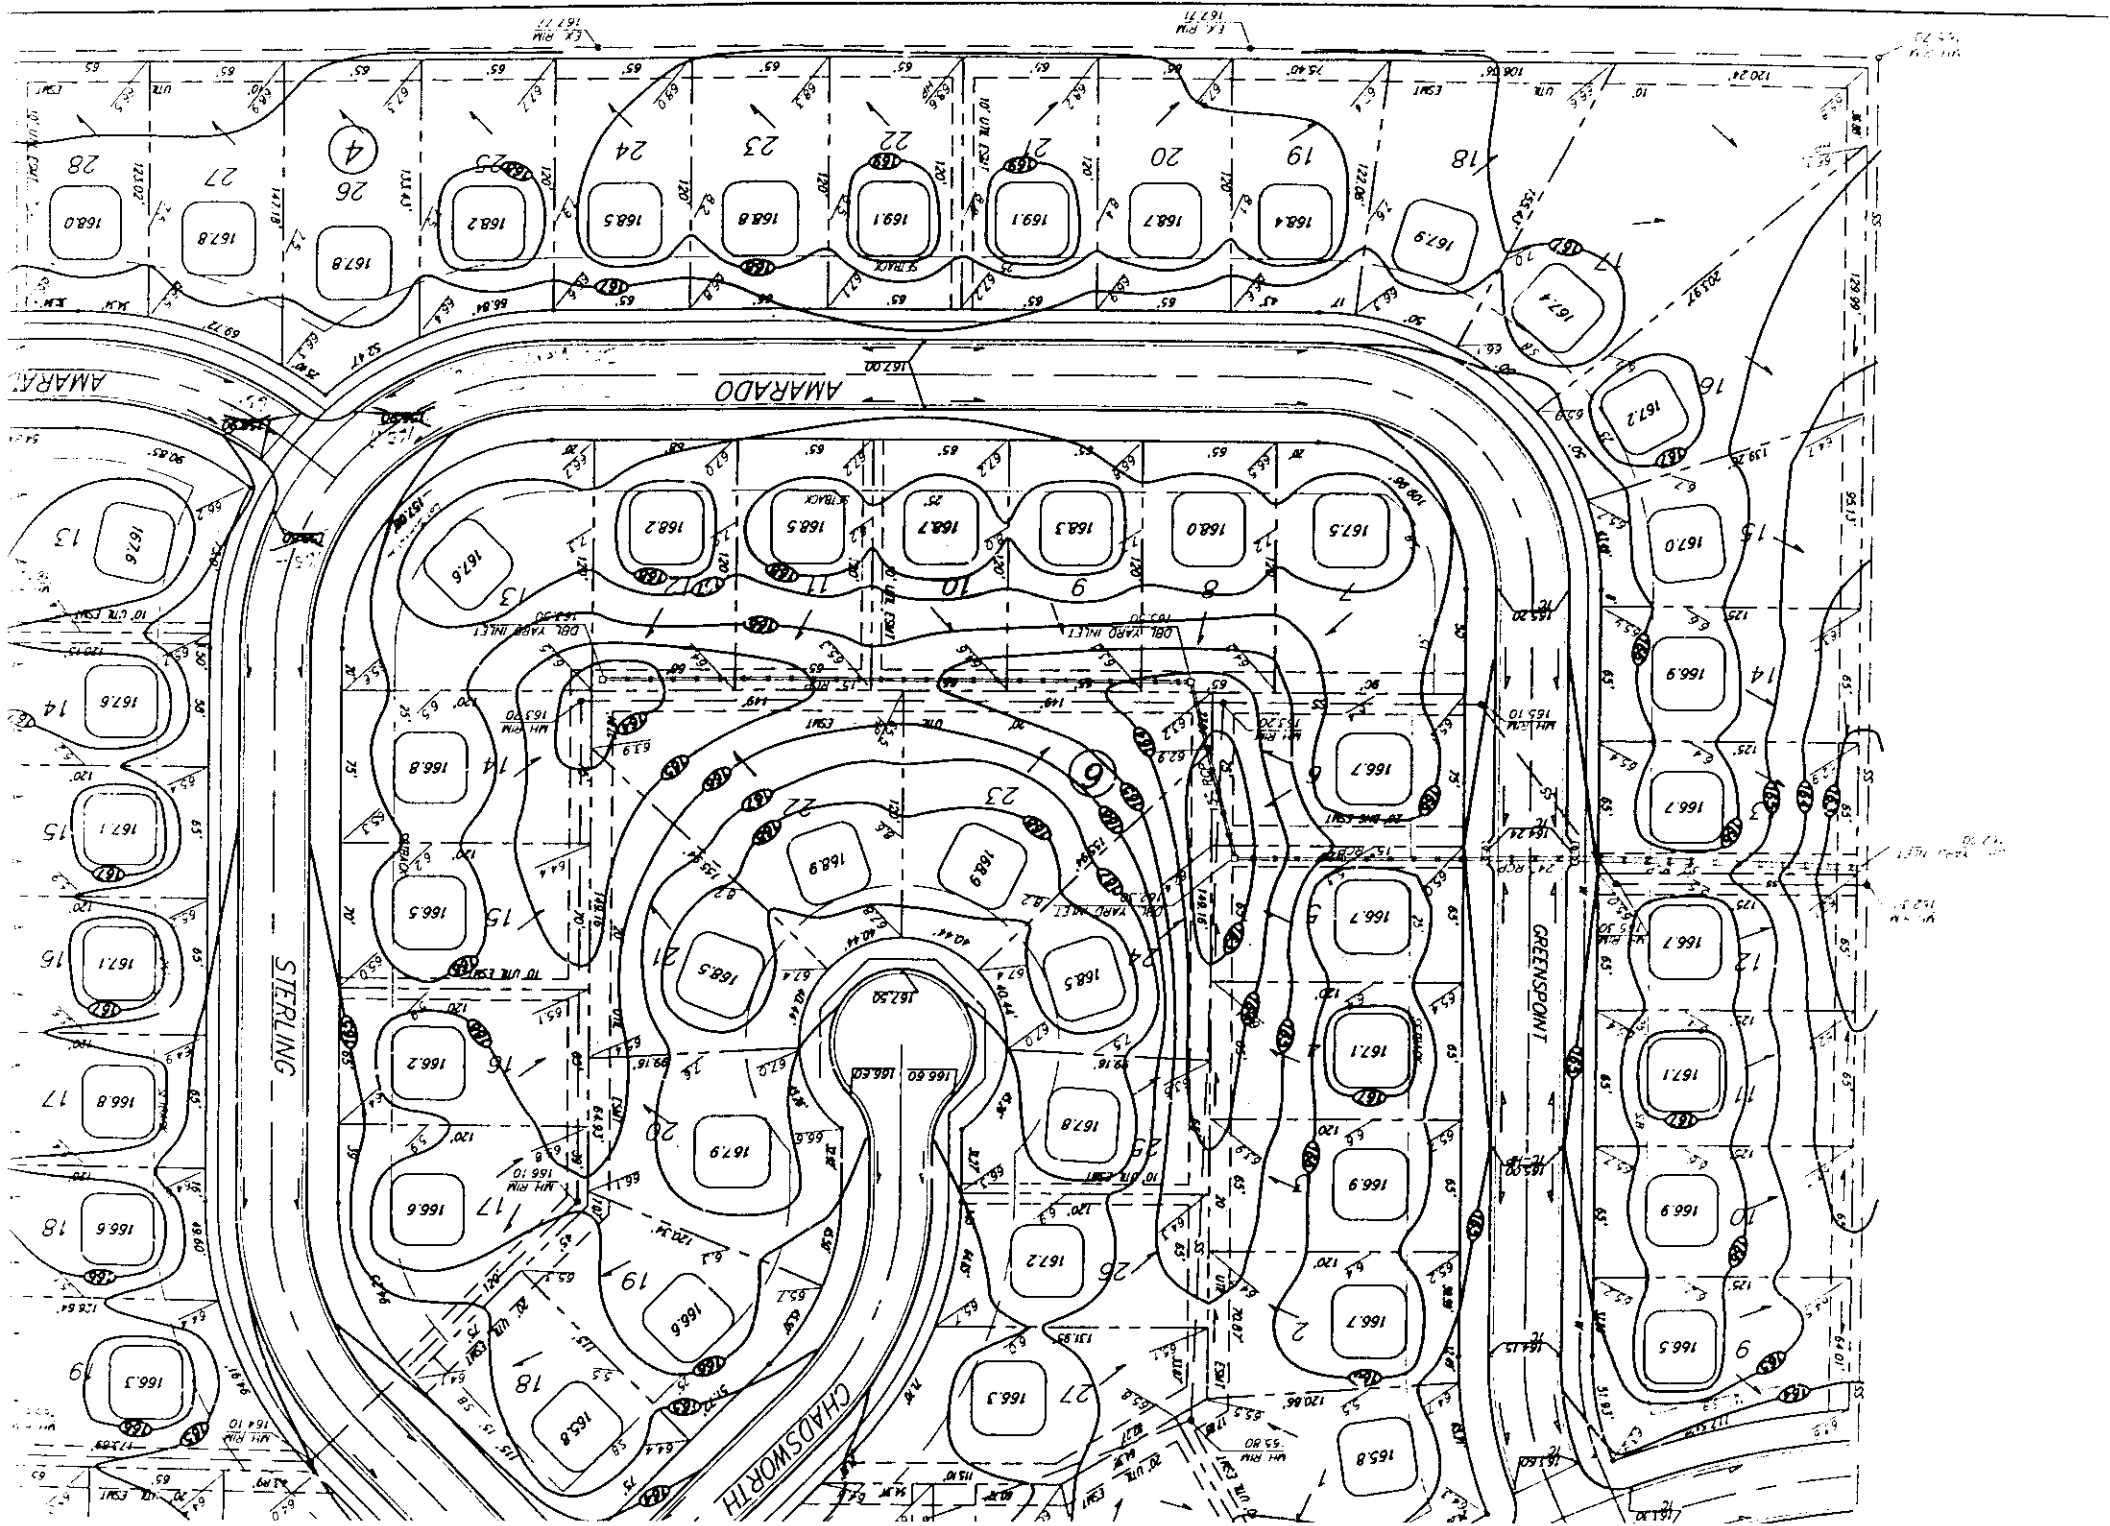



Scale 1"=50'-0"
 * = 100'


NOTE: Minimum Garage Floor Elevations are shown on the plan. Contractor to set finish floor elevation.

MINIMUM BUILDING PAD ELEVATIONS per the final Plot

Lowest Floor Elevation of Structure 1807 City Datum / 1347 & M.S.L.


lots 28, 29, 30, 31, 32, 33, 34, and 35, Block 1
 lots 28, 29, 30, 31, 32, 33, 34, 35, 36, 37, 38, 39, 40, 41, 42, 43, and 44, Block 4
 lots 1, 2, 3, 4, 5, 6, 7, 8, 9, 10, 11, 12, 13, 14, 15, 16, 17, 18, and 19, Block 5
 lots 13, 14, 15, 16, 17, 18, 19, 20, and lot 28, Block 6

BENCH MARK
 Square cut on top of Headwall of N.E. Corner of RCB on the north side of 21st St. Sta. west of north Elevation = 161.28 City Datum
 Elevation = 1348.68 M.S.L.

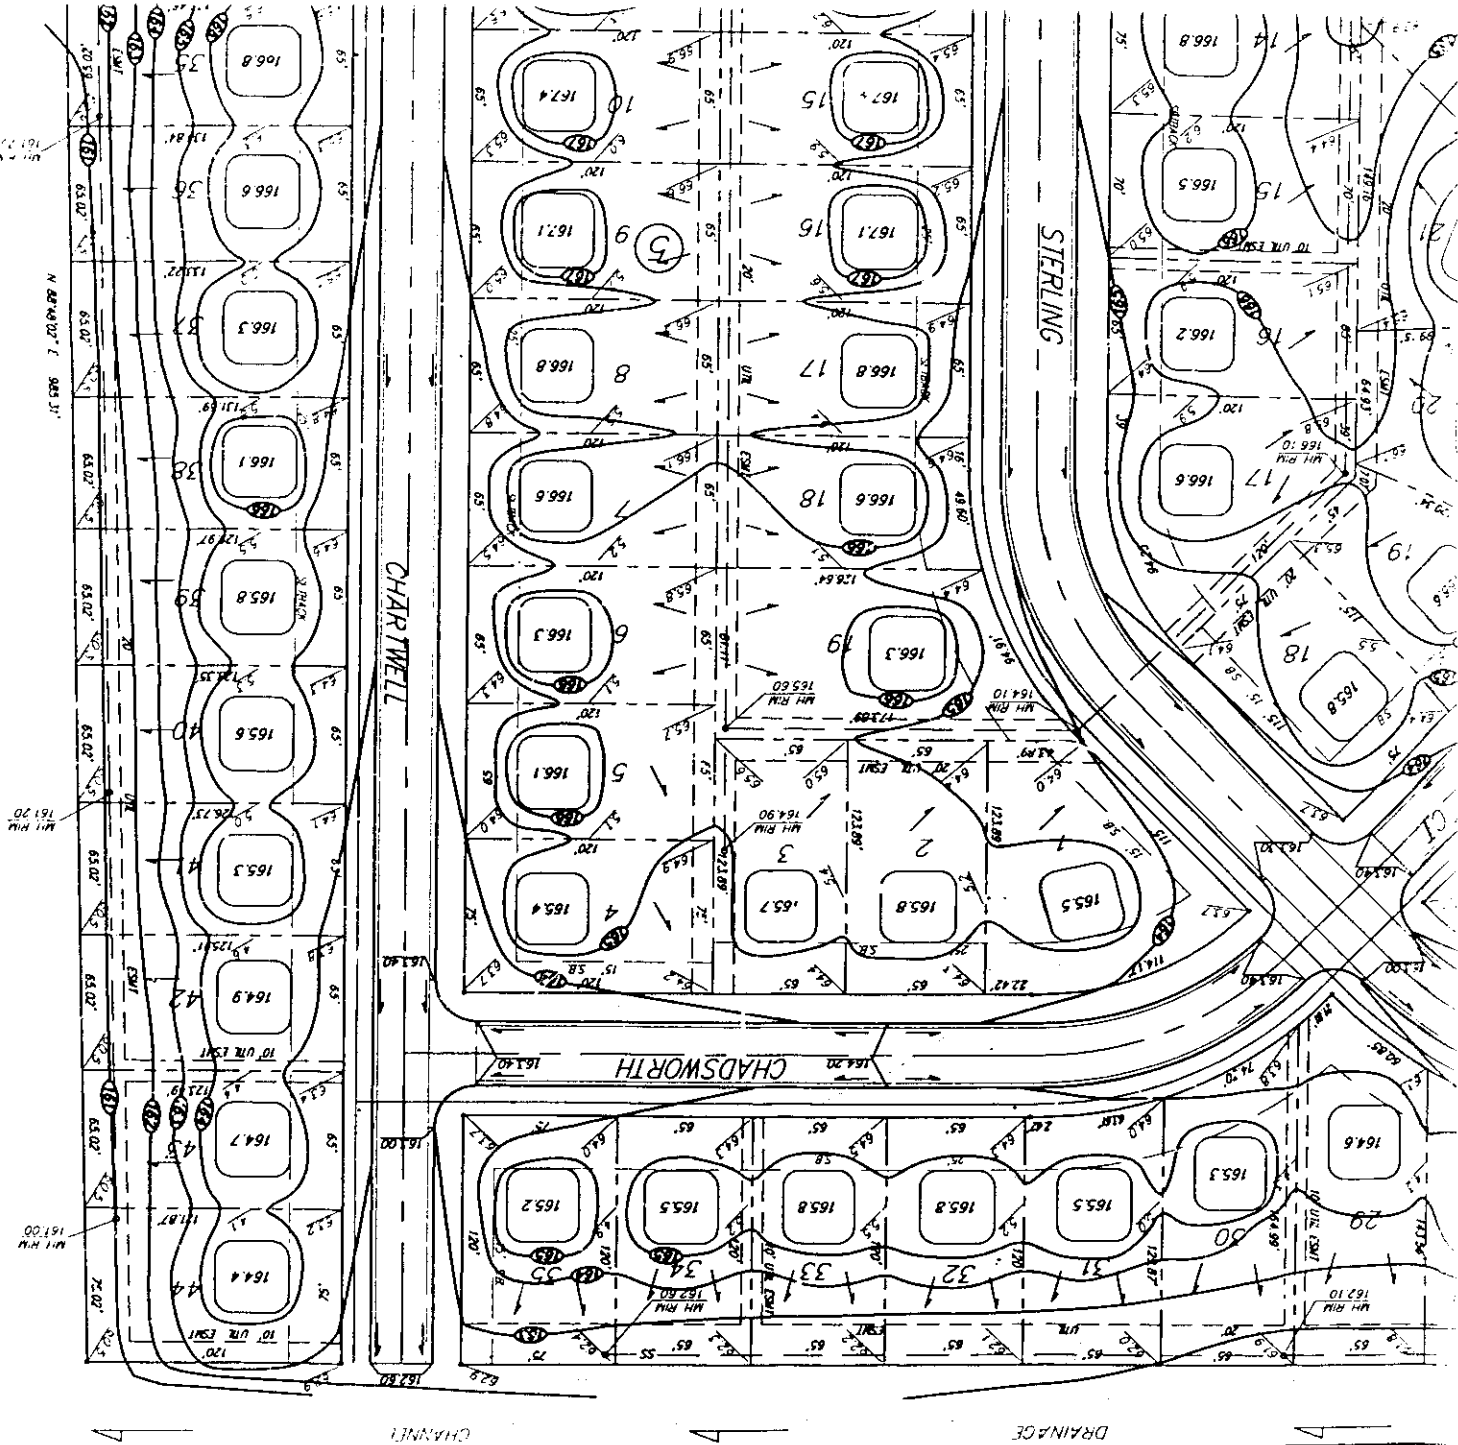

DESIGN	DATE	APPROVED	DATE
P.L.M.	APR 11	P.L.M.	7-50
PROJECT NUMBER			
BAUGHMAN COMPANY P A			
ENGINEERING & SURVEYING			
316/782-7271 • 315 E.L.S. • MOBILE, ALABAMA 36688			
LOT GRADING PLAN			
CHADESWORTH ADDITION			

CHART 1

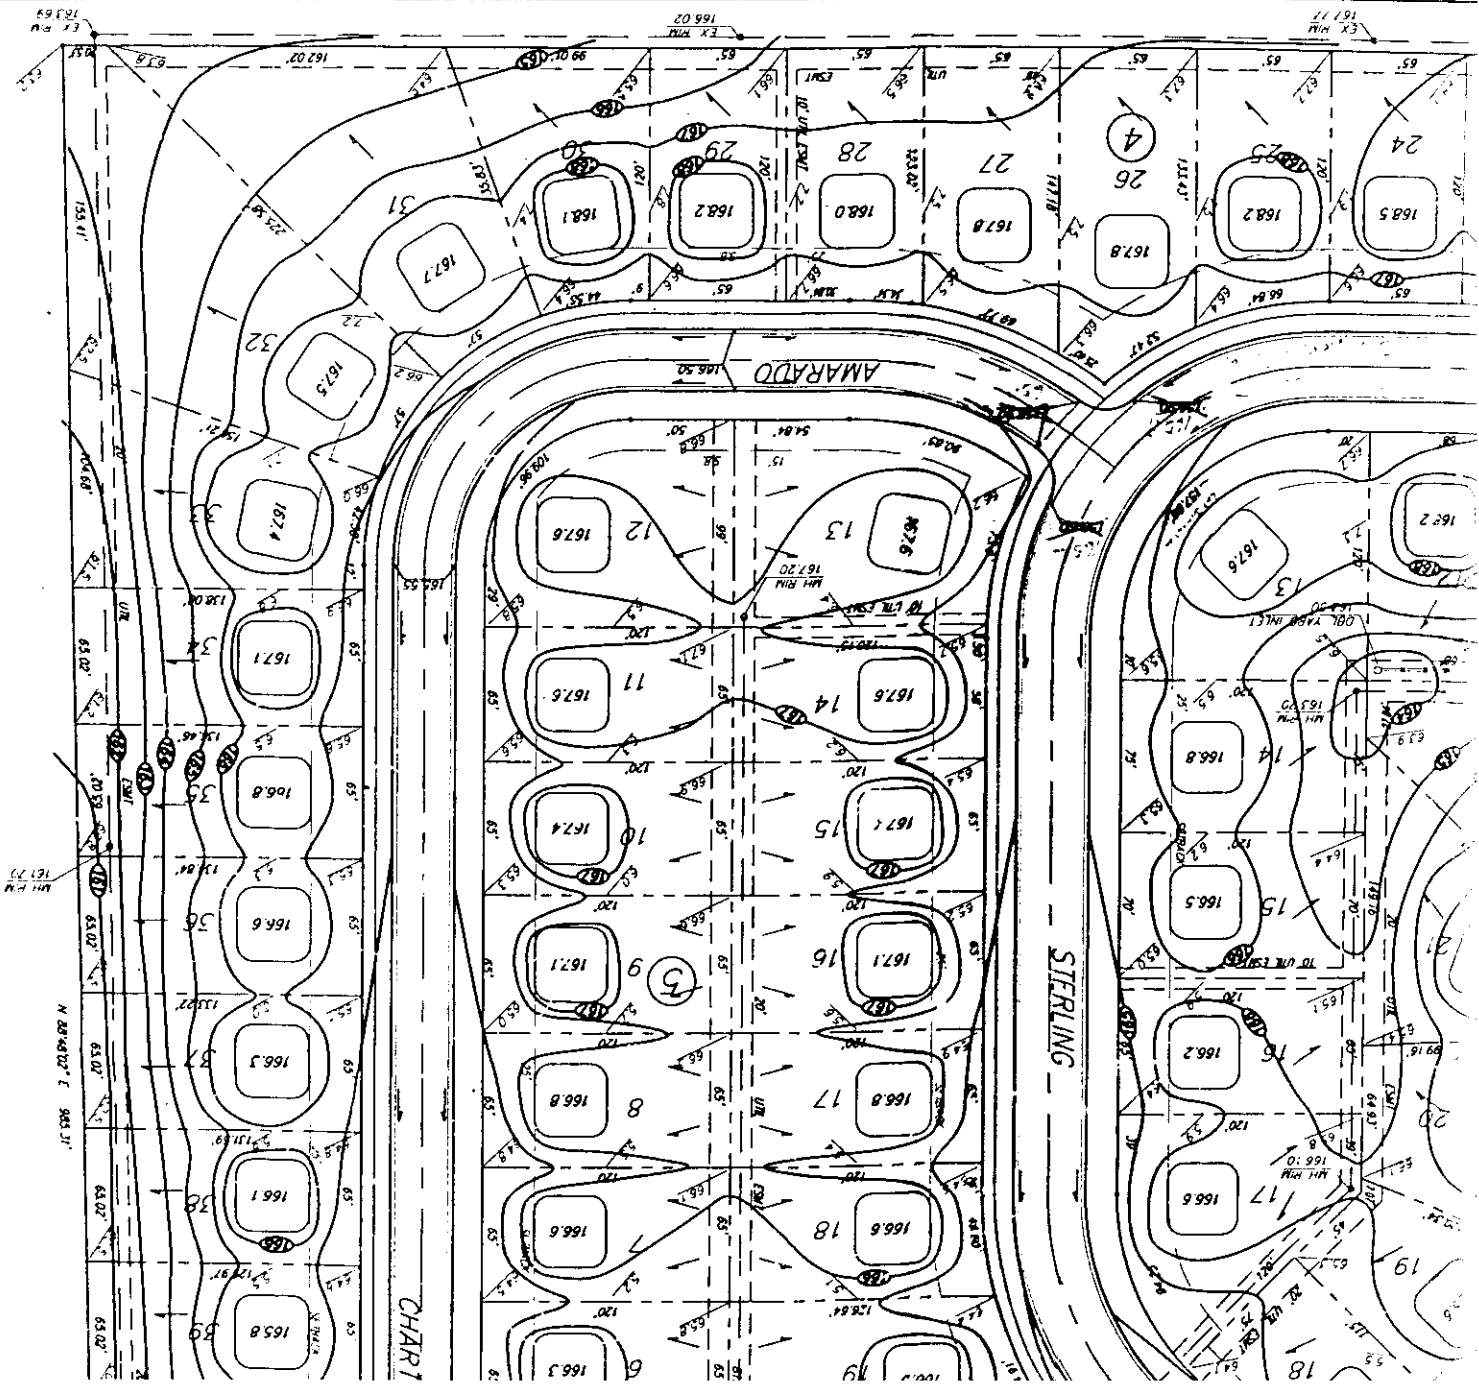

N 89°43'02" E 985.31'

CHART 1