


VICINITY MAP

BENCHMARKS


- BM#3 Railroad spike in Southwest face of power pole South of Kellogg on East Side of 125th Street East, 97'3" South and 24' East of Northwest Corner Sec. 26, T. 27 S., R. 2 E. ELEV.=1353.93 (NGVD)
- BM#4 Fence T-post at Northwest corner of property, 40' East of centerline 127th And 10' South Kellogg right away. ELEV.=1360.81 (NGVD)
- BM#5 Fence T-post 10' South and 10' West of highway right of way corner, west side of K-96 Interchange and South side of Kellogg, 96' East and 122' South of Northwest corner Sec. 26, T. 27 S., R. 2 E. ELEV.=1346.25 (NGVD)
- BM#6 Fence T-post 10' South and 10' West of highway right of way corner, East Side of K-96 Interchange and South side of Kellogg, 169' East and 770' South of the Northwest corner Sec. 26, T. 27 S., R. 2 E. ELEV.=1342.08 (NGVD)
- BM#7 Fence T-post 4' South of South Kellogg right of way fence, 145' West-Southwest of Northeast property corner, 135' West and 176' South of the North Quarter corner of Sec. 26, T. 27 S., R. 2 E. ELEV.=1326.40 (NGVD)

MINIMUM PAD ELEVATIONS (LOWEST OPENINGS)		
LOTS	BLOCK	ELEVATION
		(CITY DATUM) (NGVD)
6-12	1	156.6 1344.0
13-17	1	151.6 1339.0
18-25	1	147.4 1334.8
37	1	151.6 1339.0
1	3	152.8 1340.2
2	3	151.9 1339.3
3	3	151.0 1338.4
4	3	149.8 1337.2
5	3	148.1 1335.5
6	3	147.0 1334.4
16	3	149.8 1337.2
17	3	150.3 1337.7
18	3	151.0 1338.4
19	3	151.9 1339.3
20	3	152.8 1340.2
6-25	4	138.8 1326.2
1-2	5	137.6 1325.0

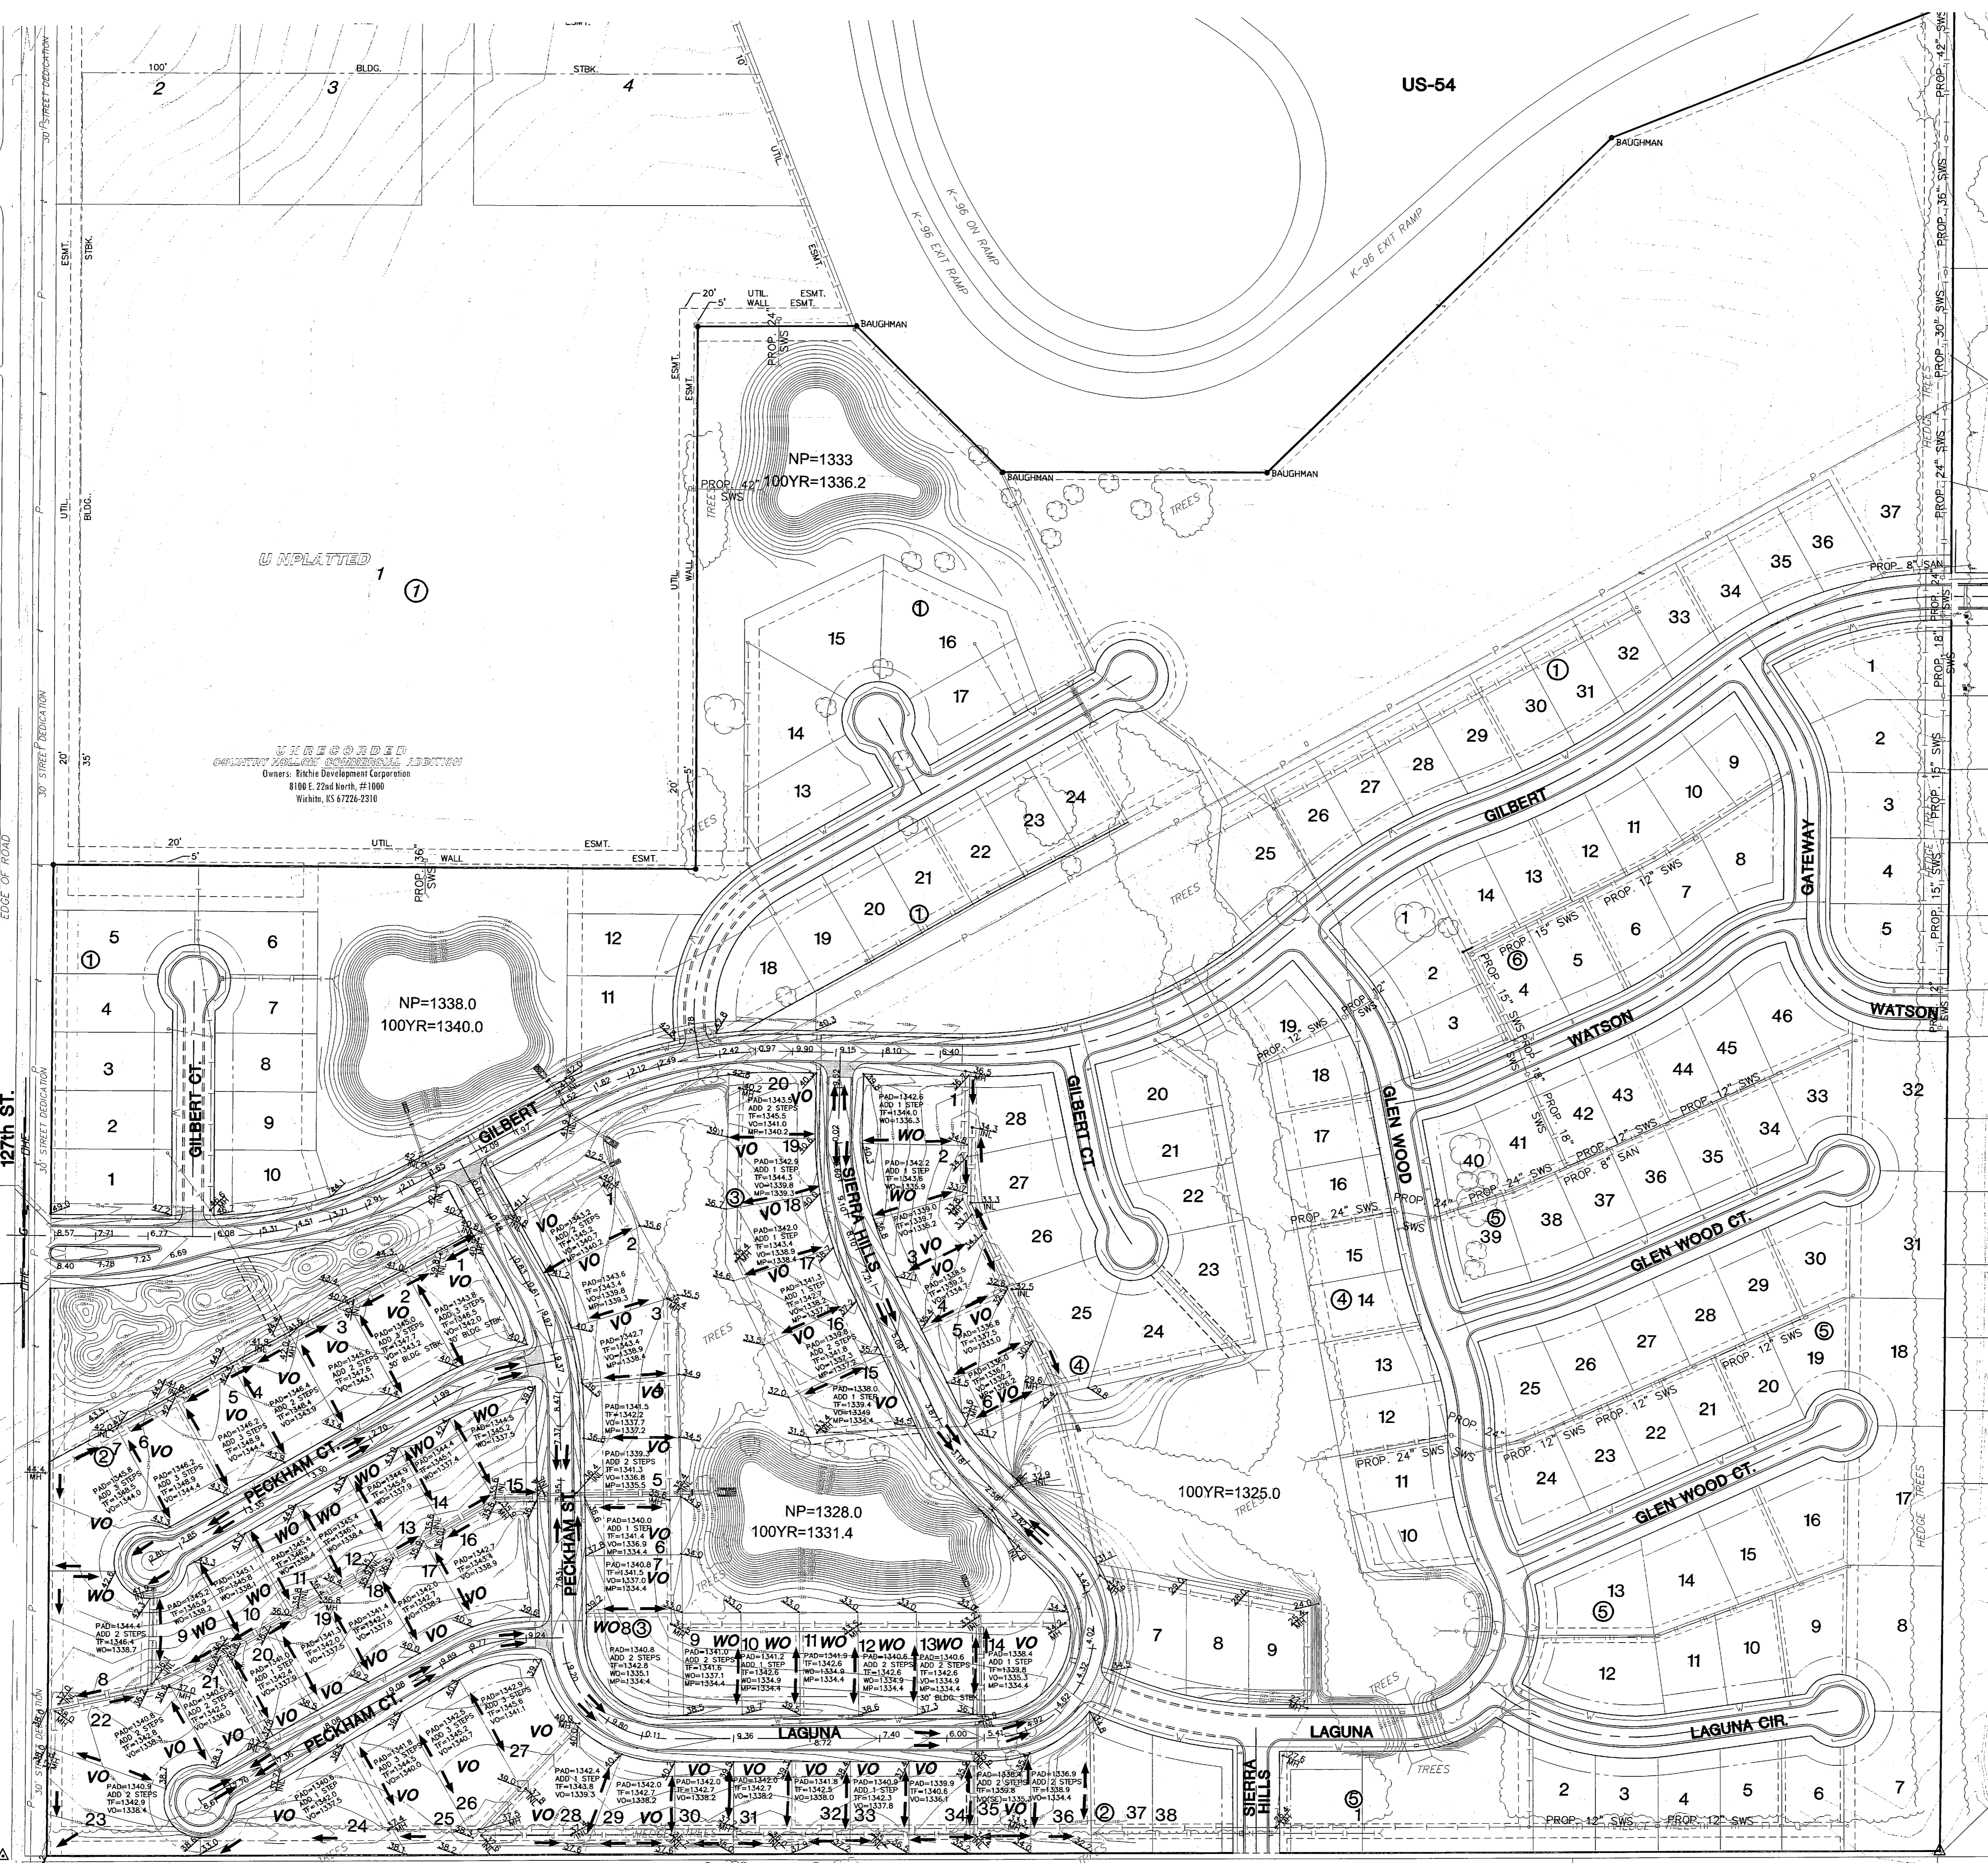

LEGEND

- △ - Sec. Corner
- ⊙ - Final Prop. Corner
- ⊕ - GAS METER
- ⊕ - SANITARY SEWER MANHOLE
- ⊕ - POWER POLE/GUY ANCHOR
- ⊕ - ELECTRIC BOX
- ⊕ - SIGN
- ⊕ - GATE
- ⊕ - EDGE OF TREES
- ⊕ - POLE - POLE
- ⊕ - FIRE HYDRANT
- ⊕ - WATER VALVE
- ⊕ - WATER METER
- ⊕ - TELEPHONE RISER
- ⊕ - FENCE
- ⊕ - STORM SEWER PIPE
- ⊕ - WATER LINE
- ⊕ - SANITARY SEWER LINE
- ⊕ - GAS LINE
- ⊕ - TELEPHONE LINE
- ⊕ - OVERHEAD ELECTRIC
- NOVO - NO VIEW OUT
- WO - WALK OUT
- VO - VIEW OUT
- PVO - PARTIAL VIEW OUT
- TVO - TERRACED VIEW OUT
- TVQ - TERRACED WALK OUT
- ⊕ - PROP HOUSE ELEVATION
- ⊕ - EXISTING PLOT PLAN HOUSE ELEV.

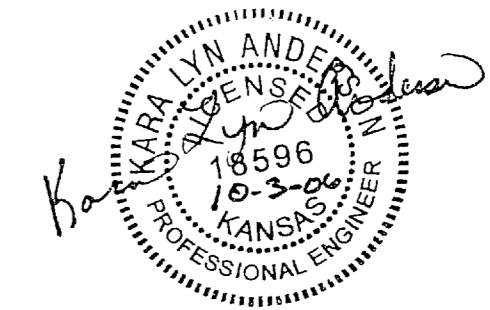

COUNTRY HOLLOW ADDITION
 PROJECT NAME
GRADING PLAN
 DESIGN TITLE

KLA SMD/CMJ
 DESIGN DRAWN BY.

JTC JUNE 2006
 CHECKED BY DATE

04429 1 / 1
 JOB NO. SHEET/JOI

MKEC
 ENGINEERING CONSULTANTS, INC.

411 N. WEBB ROAD
 WICHITA, KS. 67206
 316-684-9600