

VICINITY MAP

HAWTHORNE ADDITION

LOT	BLOCK	ELEVATION (LOWEST OPENINGS)	ELEVATION (CITY DATUM)	ELEVATION (USGS)			
1	2	181.6	1369.0	1	168.6	1356.0	
2	2	181.6	1369.0	2	1	168.6	1356.0
3	2	175.1	1362.5	3	1	168.1	1355.5
8	2	174.7	1362.1	4	1	168.6	1356.0
9	2	175.1	1362.5	5	1	169.6	1357.0
10	2	175.1	1362.5	6	1	169.6	1357.0
11	2	175.1	1362.5	7	1	169.6	1357.0
12	2	175.1	1362.5	8	1	169.6	1357.0
14	2	180.1	1367.5	9	1	171.1	1358.5
15	2	180.1	1367.5	10	1	171.1	1358.5
16	2	179.6	1367.0	11	1	171.1	1358.5
17	2	179.1	1366.5	12	1	171.1	1358.5
18	2	179.1	1366.5	31	1	171.1	1358.5
19	2	176.1	1363.5	33	1	169.6	1357.0
20	2	176.1	1363.5	34	1	169.6	1357.0
21	2	175.6	1363.0	1	3	177.6	1365.0
22	2	174.6	1362.0	6	4	177.6	1365.0
16	6	170.9	1358.3	12	4	177.6	1365.0
17	6	170.3	1357.7	13	4	177.6	1365.0
18	6	170.3	1357.7	23	4	177.6	1365.0
19	6	170.3	1357.7	24	4	177.6	1365.0
20	6	170.3	1357.7	35	4	177.6	1365.0
21	6	170.3	1357.7	36	4	177.6	1365.0
22	6	170.3	1357.7	37	4	177.6	1365.0
23	6	169.7	1357.1	24	8	169.7	1357.1
24	6	169.7	1357.1	25	8	169.7	1357.1
25	6	169.7	1357.1	26	8	169.7	1357.1
26	6	169.7	1357.1	27	8	169.7	1357.1
28	6	174.1	1361.5	28	6	174.1	1361.5
30	6	174.1	1361.5	30	6	174.1	1361.5
31	6	174.1	1361.5	31	6	174.1	1361.5
32	6	176.1	1363.5	1	1	171.3	1358.7
				2	1	171.2	1358.6
				3	1	171.2	1358.6
				4	1	171.2	1358.6
				5	1	171.2	1358.6
				6	1	171.2	1358.6
				7	1	171.2	1358.6
				8	1	171.2	1358.6
				9	1	167.7	1355.10

HAWTHORNE 3RD ADDITION (CORRECTION TO PLAT)


LOT	BLOCK	ELEVATION (LOWEST OPENINGS)	ELEVATION (CITY DATUM)	ELEVATION (USGS)			
1	1	173.6	1361.0	1	1	173.6	1361.0
6	1	173.6	1361.0	1	1	173.6	1361.0
7	1	173.6	1361.0	1	1	173.6	1361.0
9	1	173.6	1361.0	1	1	173.6	1361.0
10	1	173.6	1361.0	1	1	173.6	1361.0
11	1	174.1	1361.5	1	1	174.1	1361.5
22	1	174.7	1362.1	1	1	174.7	1362.1
23	1	175.9	1363.3	1	1	175.9	1363.3
8	2	177.6	1365.0	1	1	177.6	1365.0

HAWTHORNE 4TH ADDITION

LOT	BLOCK	ELEVATION (LOWEST OPENINGS)	ELEVATION (CITY DATUM)	ELEVATION (USGS)			
1	1	173.6	1361.0	1	1	173.6	1361.0
6	1	173.6	1361.0	1	1	173.6	1361.0
7	1	173.6	1361.0	1	1	173.6	1361.0
9	1	173.6	1361.0	1	1	173.6	1361.0
10	1	173.6	1361.0	1	1	173.6	1361.0
11	1	174.1	1361.5	1	1	174.1	1361.5
22	1	174.7	1362.1	1	1	174.7	1362.1
23	1	175.9	1363.3	1	1	175.9	1363.3
8	2	177.6	1365.0	1	1	177.6	1365.0

HAWTHORNE 2ND ADDITION (CORRECTION TO PLAT)

LOT	BLOCK	ELEVATION (LOWEST OPENINGS)	ELEVATION (CITY DATUM)	ELEVATION (USGS)			
1	1	173.6	1361.0	1	1	173.6	1361.0
6	1	173.6	1361.0	1	1	173.6	1361.0
7	1	173.6	1361.0	1	1	173.6	1361.0
9	1	173.6	1361.0	1	1	173.6	1361.0
10	1	173.6	1361.0	1	1	173.6	1361.0
11	1	174.1	1361.5	1	1	174.1	1361.5
22	1	174.7	1362.1	1	1	174.7	1362.1
23	1	175.9	1363.3	1	1	175.9	1363.3
8	2	177.6	1365.0	1	1	177.6	1365.0

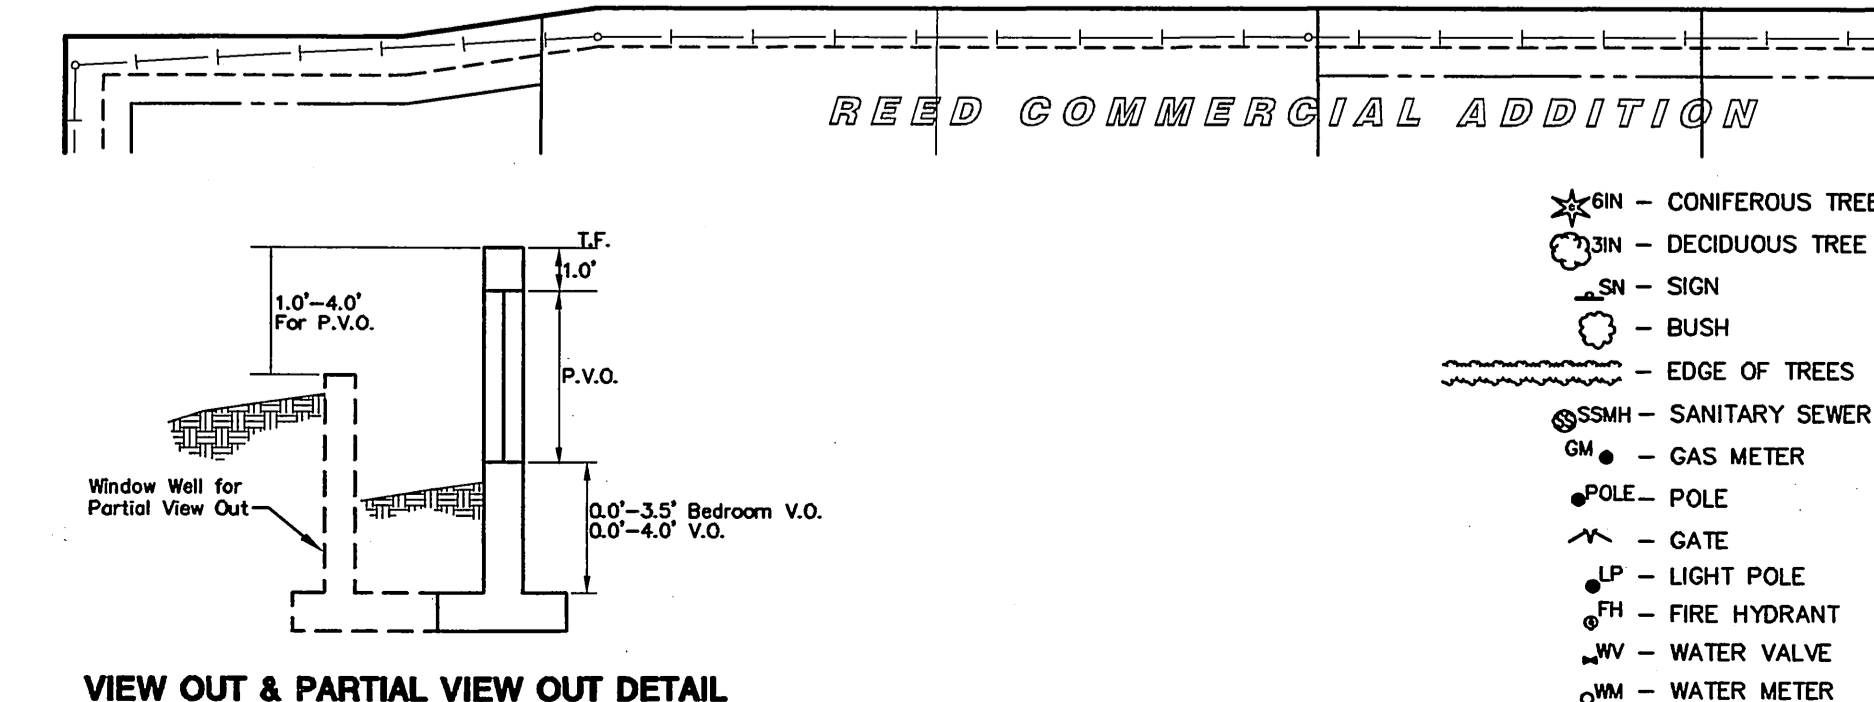


VIEW OUT & PARTIAL VIEW OUT DETAIL

LEGEND

- △ - CONFERRUS TREE & DIAMETER
- - DECIDUOUS TREE & DIAMETER
- - SIGN
- - BUSH
- - EDGE OF TREES
- - SANITARY SEWER MANHOLE
- - GAS METER
- - POLE
- - GATE
- - LIGHT POLE
- - FIRE HYDRANT
- - WATER VALVE
- - WATER METER
- - POWER POLE AND GUY ANCHOR
- △ - SECTION CORNER
- - PROPERTY CORNER FOUND
- - BENCHMARK
- WO - WALKOUT
- VO - VIEWOUT
- PVO - PARTIAL VIEWOUT
- TWO - TERRACED WALKOUT
- - SPOT ELEV.
- - PROP. HOUSE ELEV.
- - EXIST. PLOT PLAN HOUSE ELEV.
- - STORM SEWER PIPE
- - WATER LINE
- - SANITARY SEWER LINE
- - GAS LINE
- - TELEPHONE LINE
- - UNDERGROUND ELECTRIC LINE
- - OVERHEAD TELEPHONE
- - OVERHEAD ELECTRIC
- - UNDERGROUND FIBER OPTIC CABLE
- - HIGH PRESSURE GAS PIPELINE
- - WALL
- - FENCE
- - TELEPHONE RISER
- - INLET

BENCHMARK

- BM#1 - COW Brass Disk in Concrete Curb Located on the East Return of the NE Quadrant of Rosemont and Camden Chase, Hawthorne Second Addition ELEV. = 182.28 (CITY DATUM) 1369.675 NGVD
- BM#2 - Top of iron at SW. Cor. S.W. 1/4, Sec. 2, T27, R2E, (127th St. E. & 21st St. N.) ELEV. = 198.01 (CITY DATUM) 1369.41 NGVD

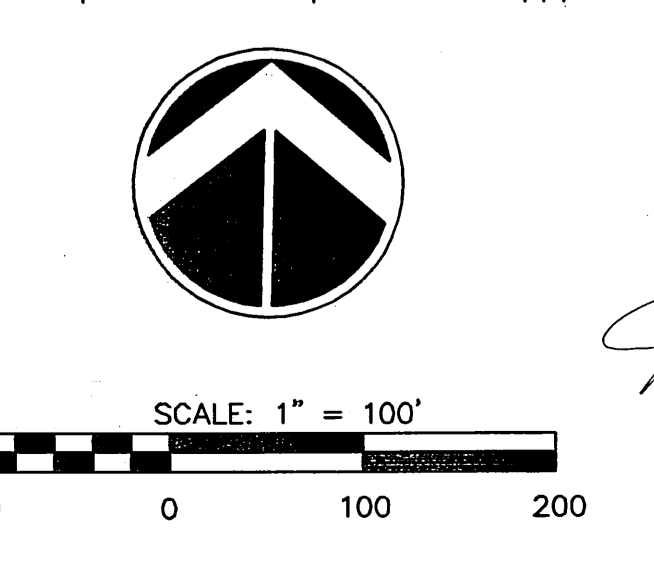

Revision Date: February 2007  
 Revision Date: May 2006  
 Revision Date: March 2006  
 Revision Date: December 2004

**MKEC** HAWTHORNE ADDITIONS  
 ENGINEERING LOT GRADING PLAN  
 CONSULTANTS, INC. SHEET TITLE

411 N. WEBB ROAD WICHITA, KS. 67206 316-684-9600

DESIGN BY: JFL  
 DRAWN BY: GJA  
 CHECKED BY: GJA

NOVEMBER 2004 02167  
 DATE JOB NO. SHEET/OF