

BENCHMARKS

- BM#1- "□" CUT TOP OF RCB END SECTION AT SE COR. OF LOT 23, BLK 1, BRIGHTON COURTS ADDITION. ELEV = 197.07
- BM#2- "□" CUT TOP OF CURB ON THE N SIDE OF WILSON ESTATES PARKWAY AT SE COR. OF BRIGHTON COURTS ADDITION. ELEV = 197.07

LEGEND

- WO - WALK OUT
 VO - VIEW OUT
 PVO - PARTIAL VIEW OUT
 PWO - PARTIAL WALK OUT
 NVO - NO VIEW OUT


PAD=205.1
 ADD 1 STEP
 TF=206.5
 VO=202.0

- PROP. HOUSE ELEV.

—201— - MASS GRADING CONTOURS
 - - -201- - - PRE DEVELOPMENT CONTOURS

MAINTAIN ESCAPE ROUTE FOR BACKYARD DRAINAGE

BRIGHTON COURTS
 ADDITION

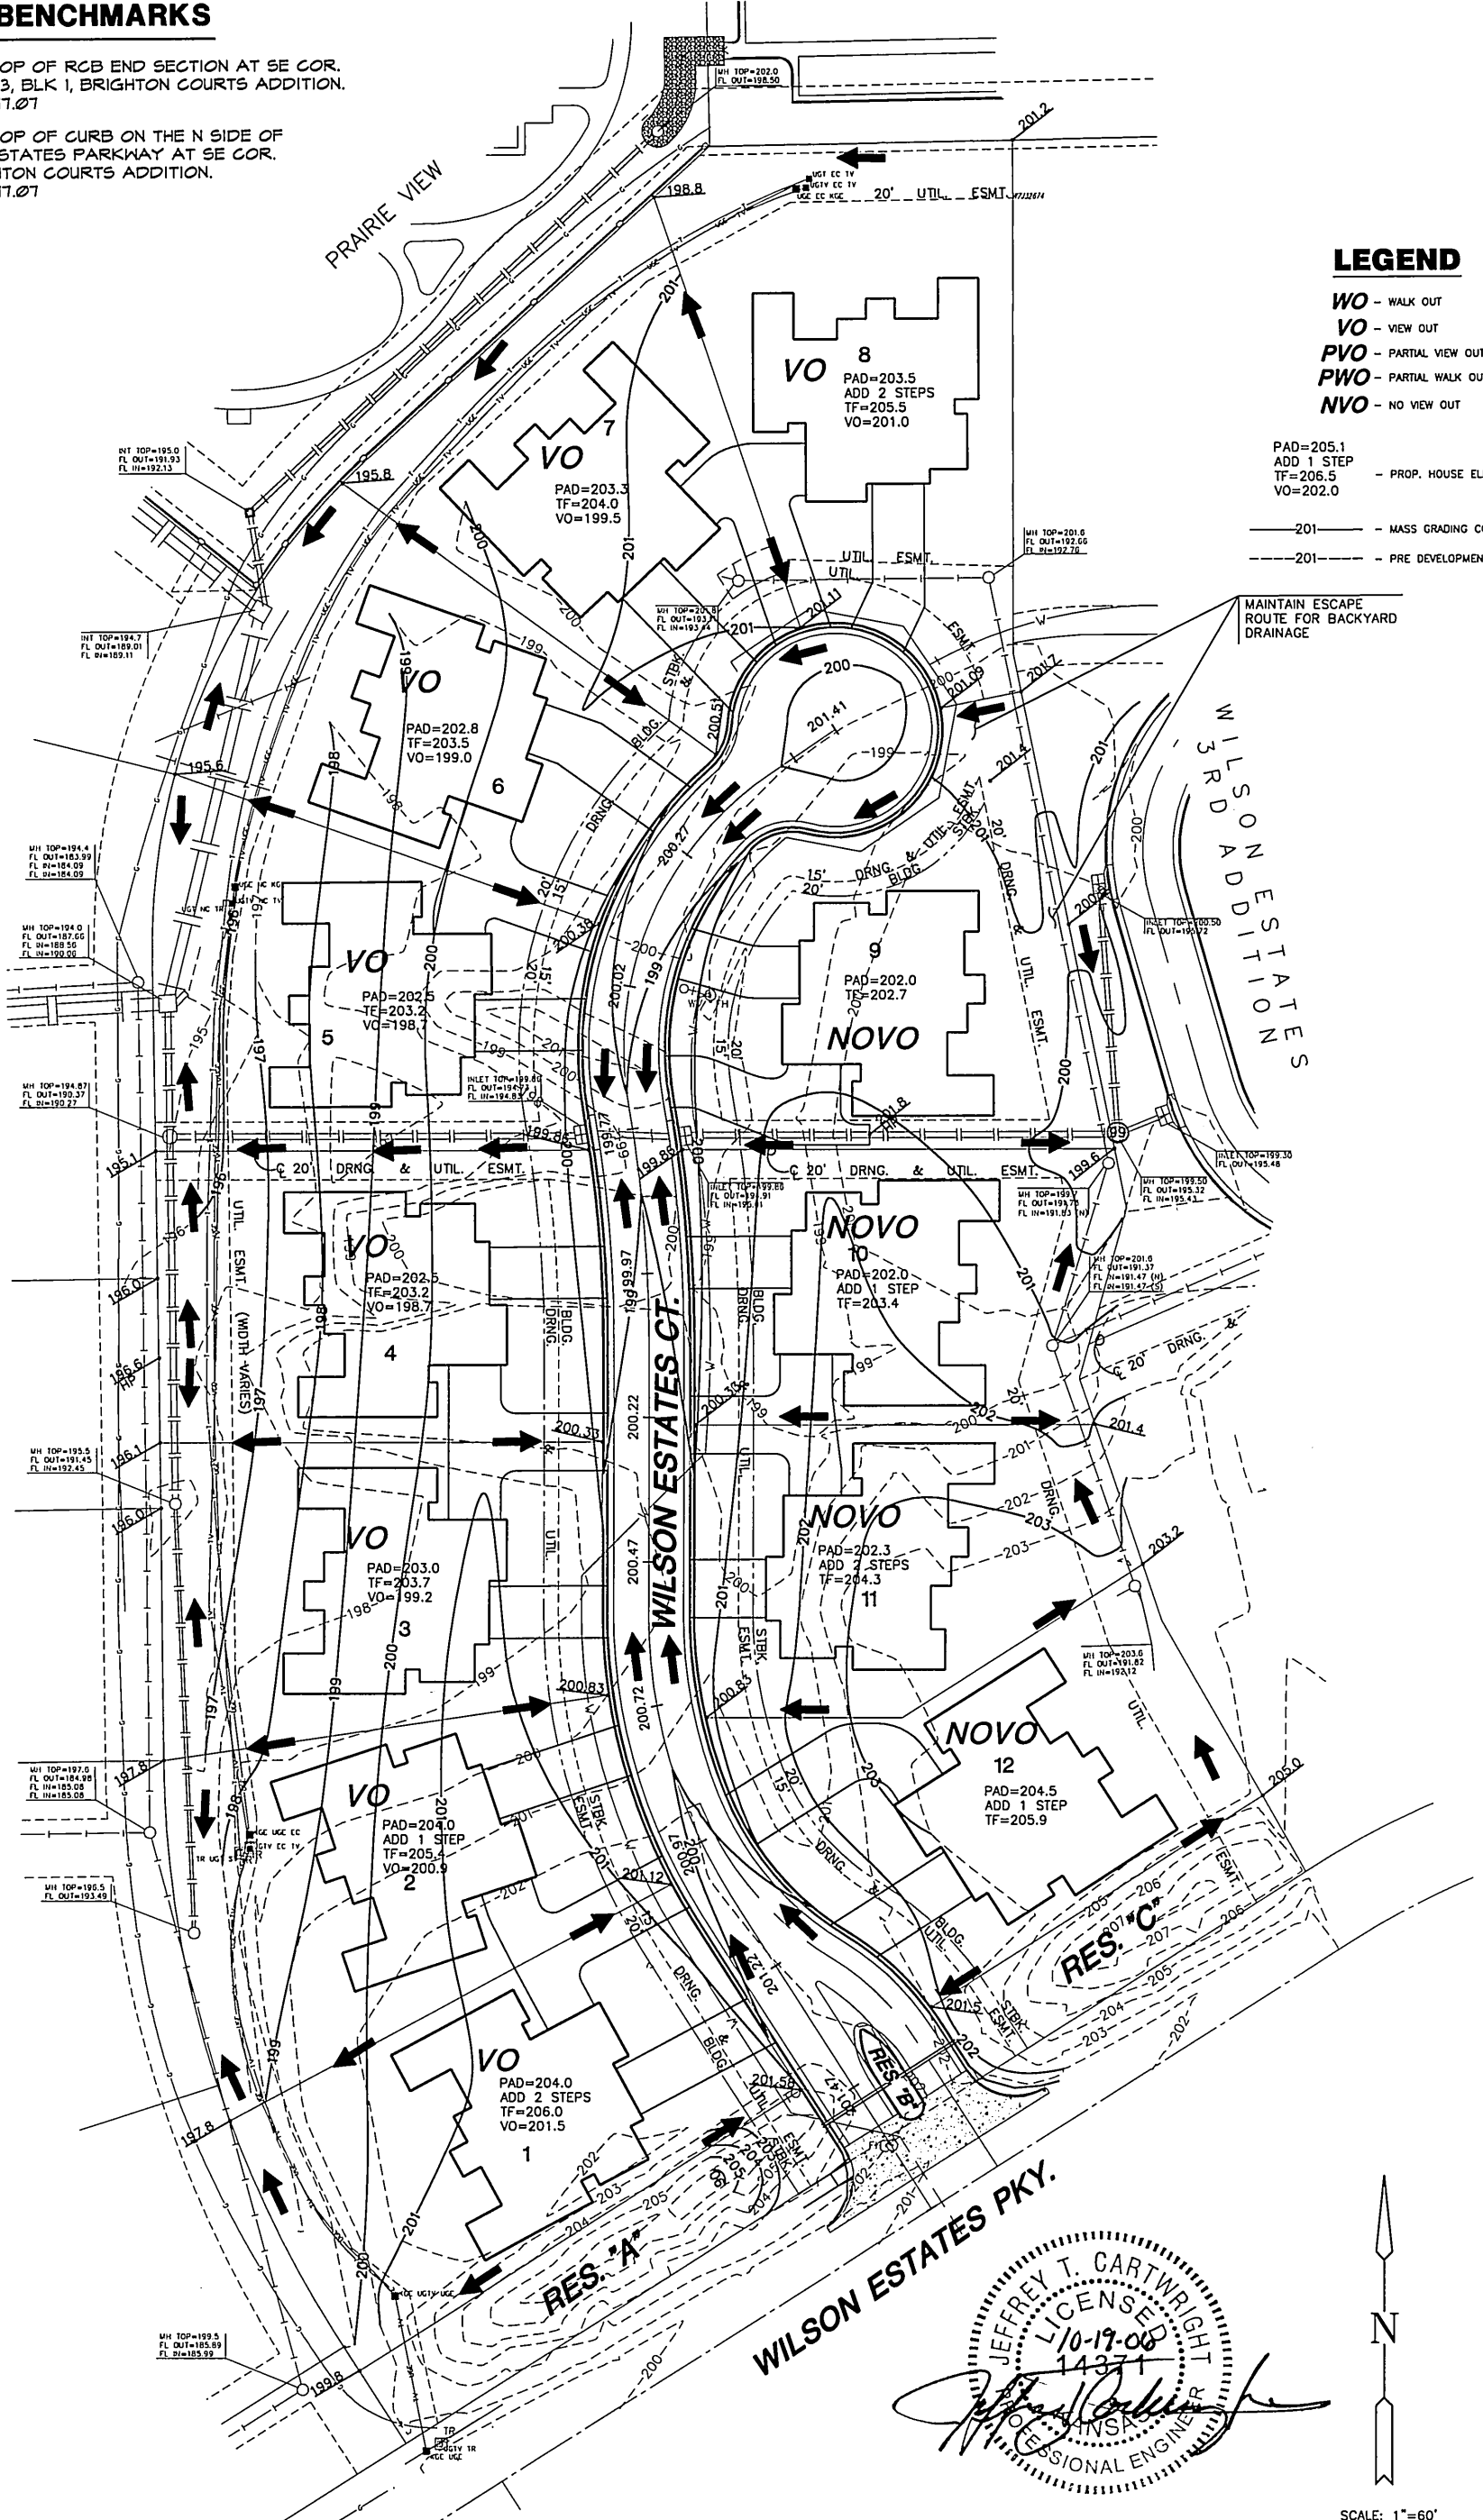

JEFFREY T. CARTWRIGHT
 LICENSED PROFESSIONAL ENGINEER
 10-19-06
 14371

SCALE: 1"=60'
 0 60 120

MKEC ENGINEERING CONSULTANTS, INC. 411 N. WEBB ROAD WICHITA, KS. 67206 316-684-9600	LEGACY PARK @ WILSON FARMS PROJECT NAME	
	OVERALL LOT GRADING PLAN SHEET TITLE	
JTC DESIGN BY:	KWS/CMJ DRAWN BY:	JTC CHECKED BY:
OCTOBER 2006 DATE	05753 JOB NO.	1 / 1 SHEET/OT