



# Lot Split DRAINAGE PLAN

Revised 9-21-05  
Revised 9-26-05

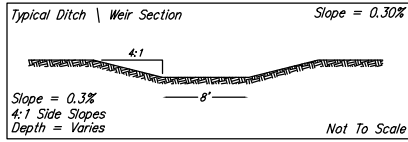

- SSMH = Sanitary Sewer Manhole
- ◻ WV = Water Valve
- X-X-X-X- Fence Line
- Sanitary Sewer Line
- W — Water Line

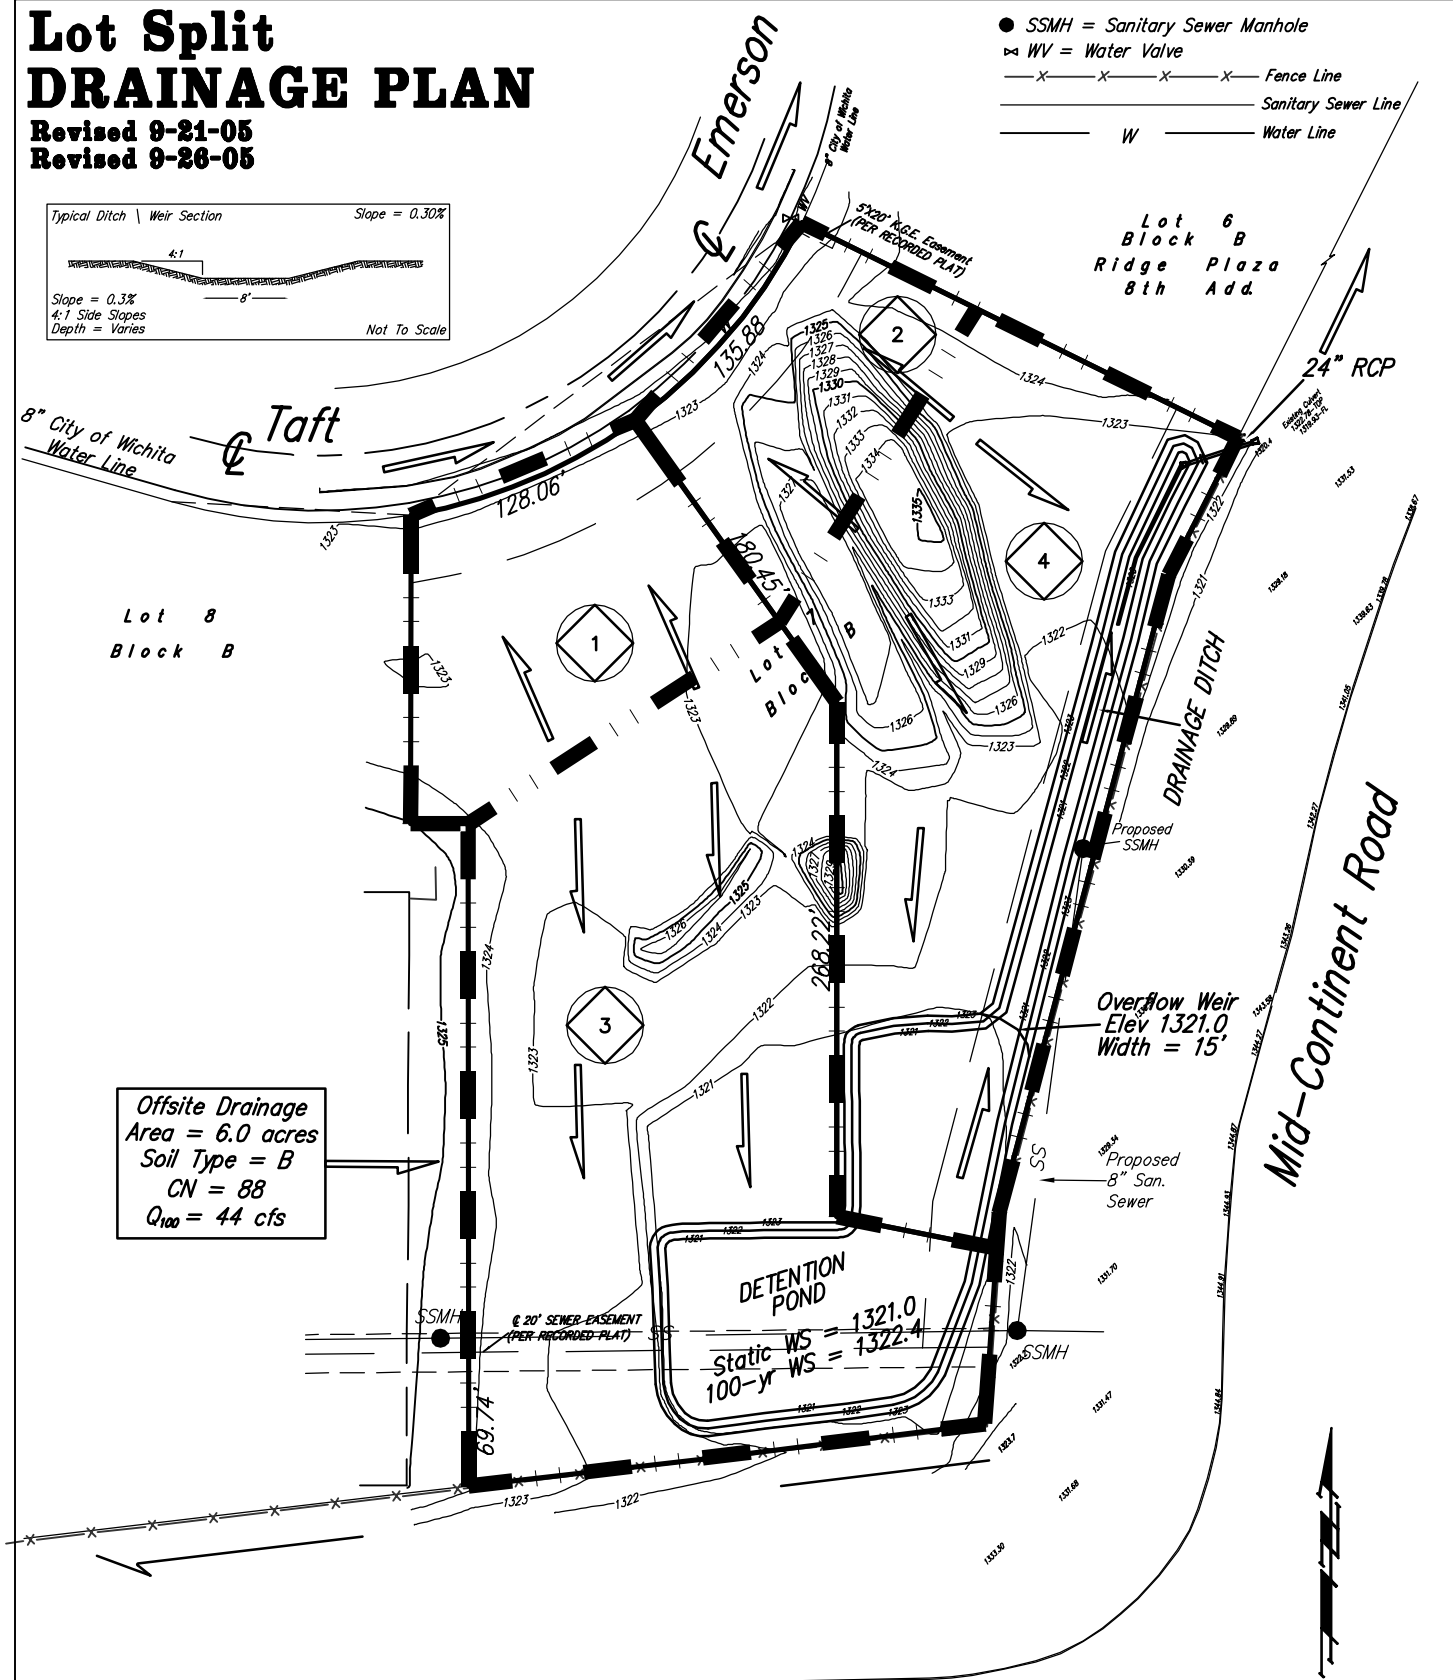

Lot 8  
Block B

Lot 6  
Block B  
Ridge Plaza  
8th Add.

Offsite Drainage  
Area = 6.0 acres  
Soil Type = B  
CN = 88  
Q<sub>100</sub> = 44 cfs

Kellogg/U.S. Highway 54

Scale: 1"=100'

Existing	2yr	5yr	100yr	Developed	2yr	5yr	100yr
Intensity	3.83	4.56	7.37	Intensity	3.83	4.56	7.37
Rational C	0.4	0.45	0.65	Rational C	0.68	0.7	0.85

Basin ID	Area acres	Existing Flowrates			Developed Flowrates		
		2-yr cfs	5-yr cfs	100-yr cfs	2-yr cfs	5-yr cfs	100-yr cfs
1	0.5	0.8	1.0	2.4	1.3	1.6	3.1
2	0.4	0.6	0.8	1.9	1.0	1.3	2.5
3	2.0	3.1	4.1	9.6	5.2	6.4	12.5
4	1.5	2.3	3.1	7.2	3.9	4.8	9.4
TOTAL	4.4	6.7	9.0	21	11.5	14	28

**B** Baughman Company, P.A.  
315 Ellis St. Wichita, KS 67211 P 316-262-7271 F 316-262-0149  
Baughman ENGINEERING | SURVEYING | PLANNING | LANDSCAPE ARCHITECTURE

Project No. 05-07-P702