



GRADING PLAN TURKEY CREEK 3RD ADDITION WICHITA, SEDGWICK COUNTY, KANSAS



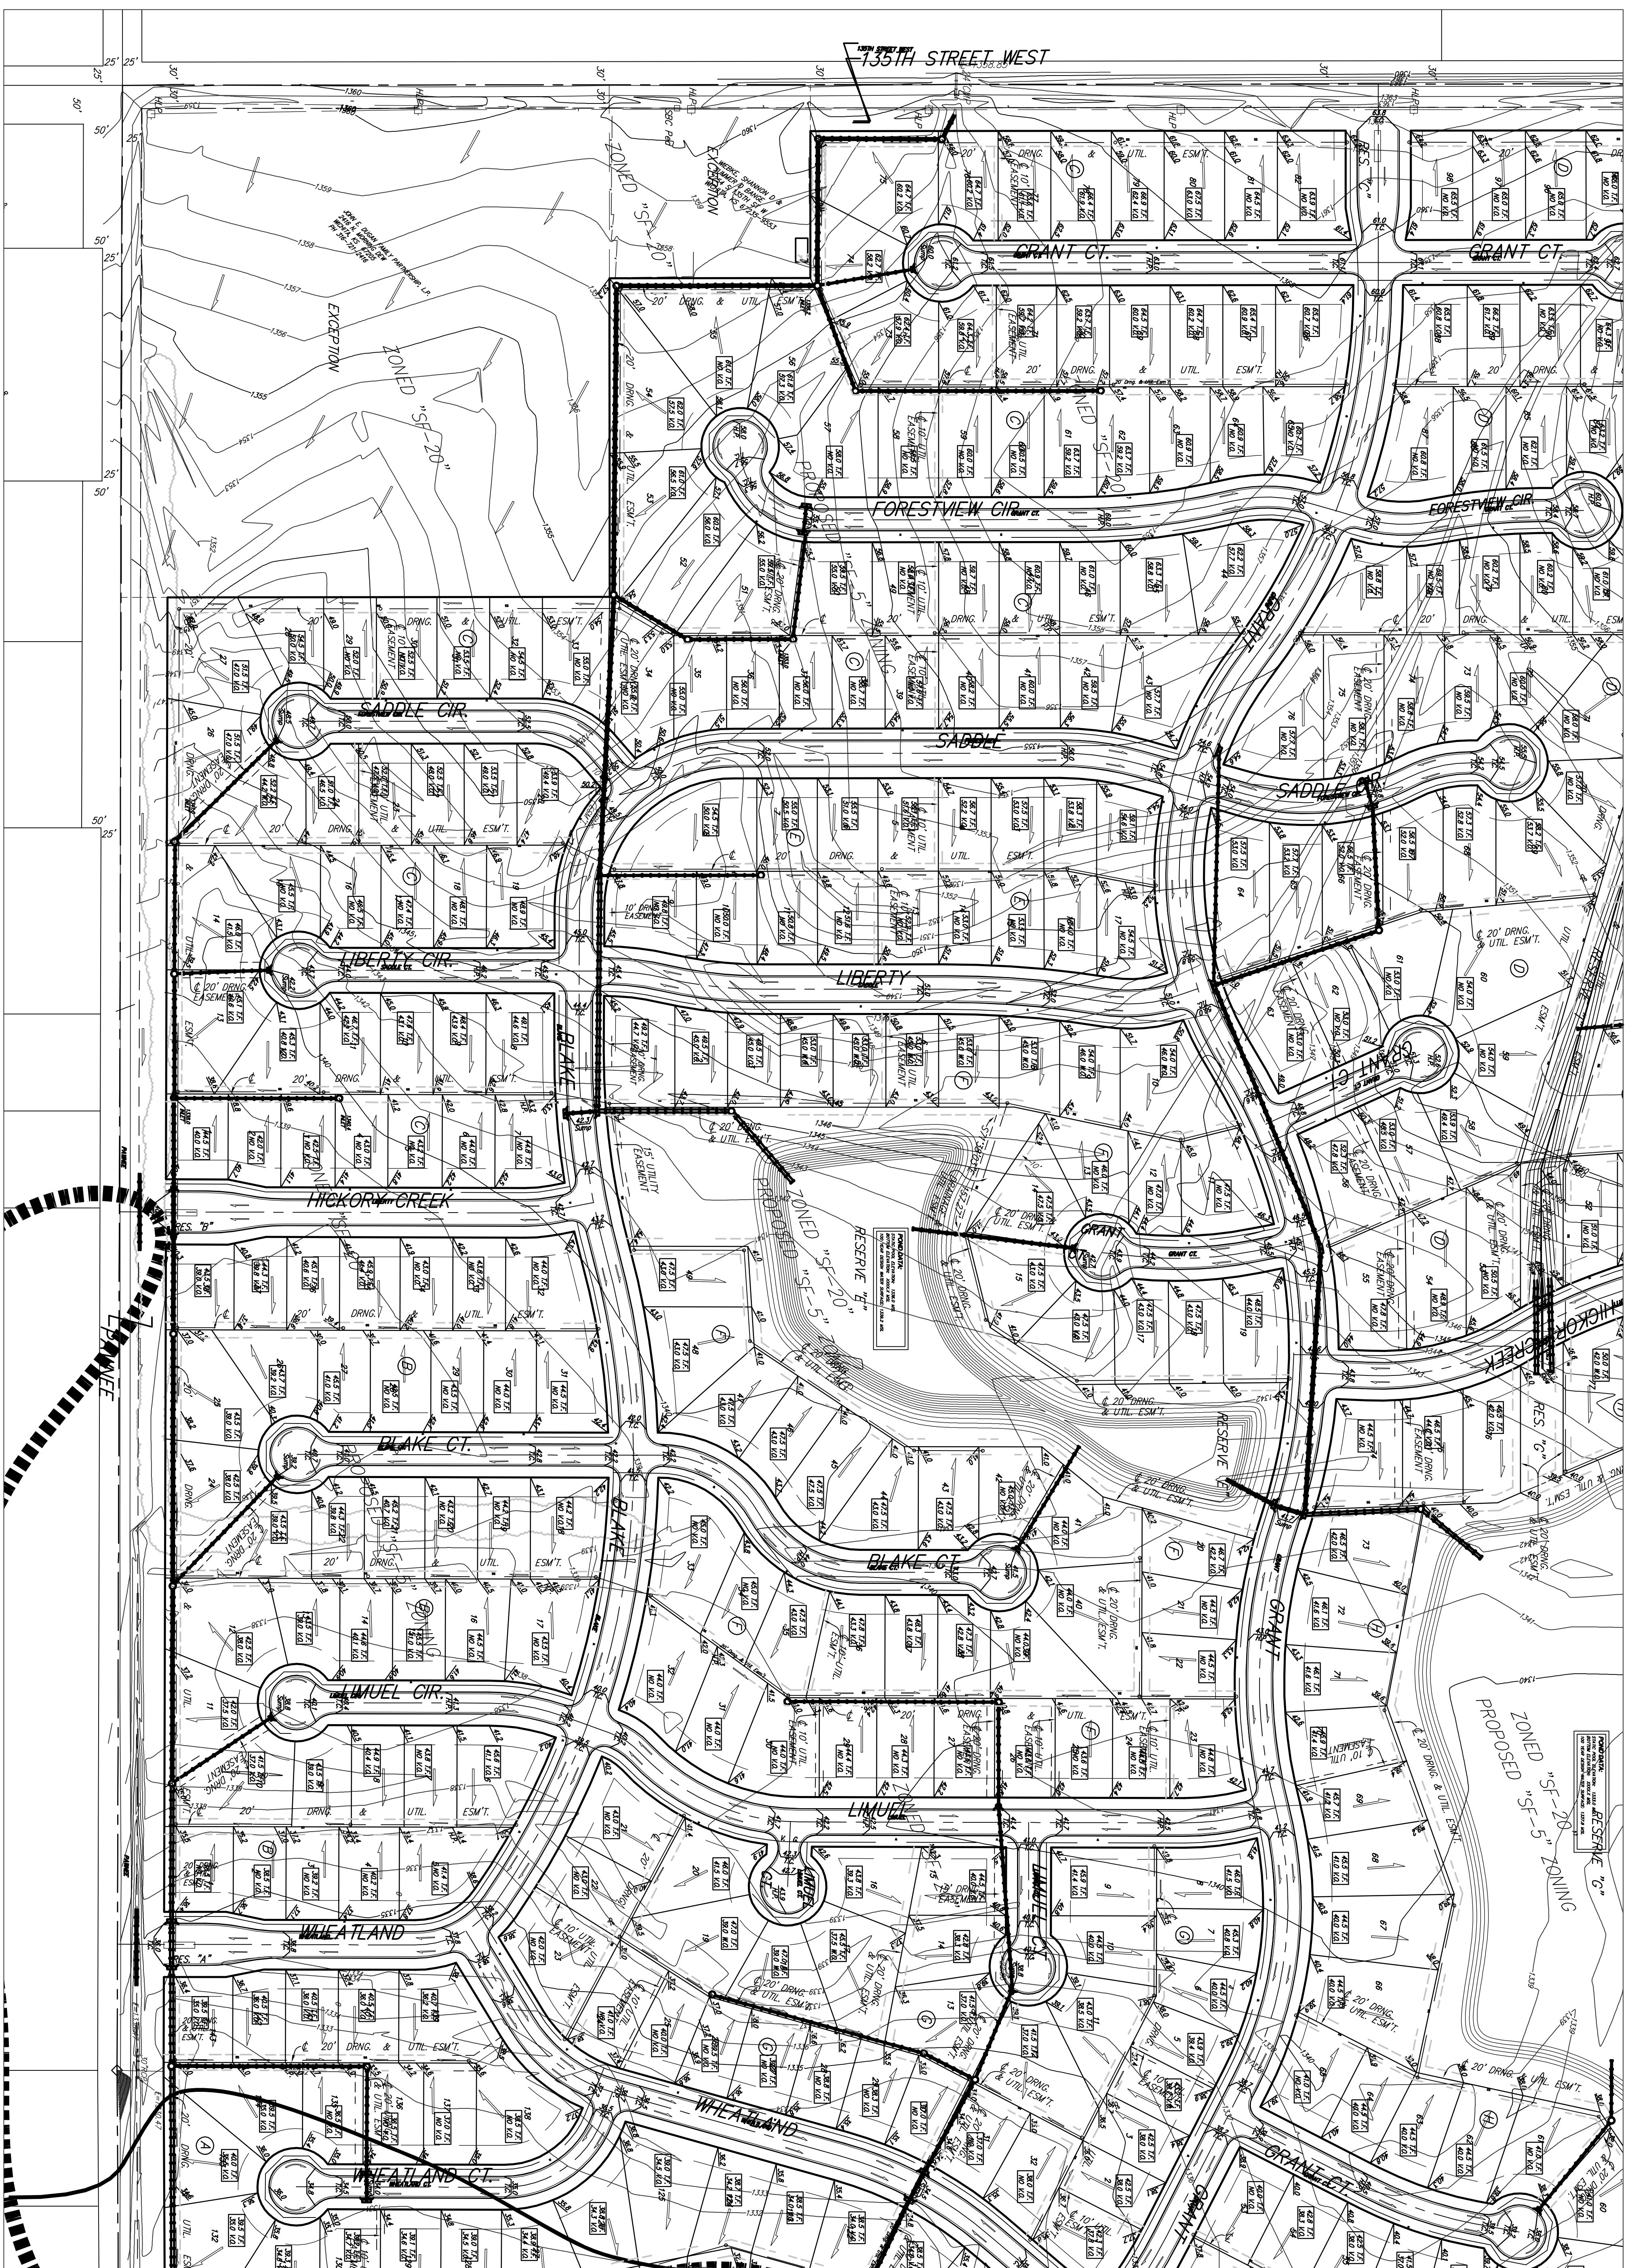


ZONED "SF-5" ZONING
PROPOSED
ZONED "RESERVE "C"

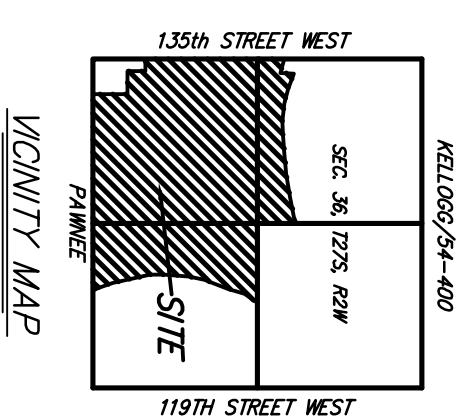

DATE OF PREPARATION: 27 JAN 2004
DATE OF REVISION: 05 JAN 2004
DRAWING NUMBER: 17001

PROJECT: TURKEY CREEK 3RD ADDITION
OWNER: WICHA, INC.
ENGINEER: JAMES M. BAUGHMAN, P.E.
SCALE: AS SHOWN

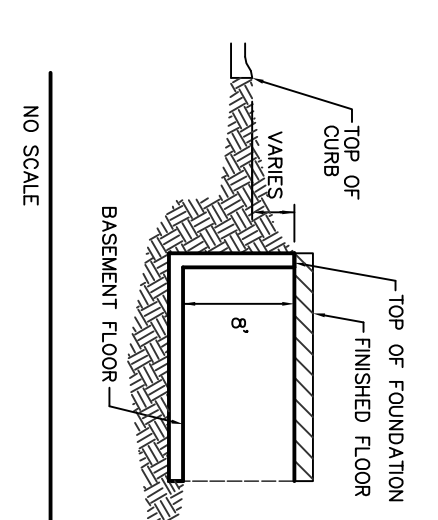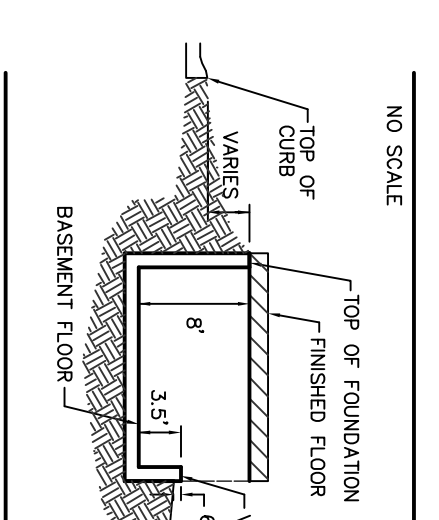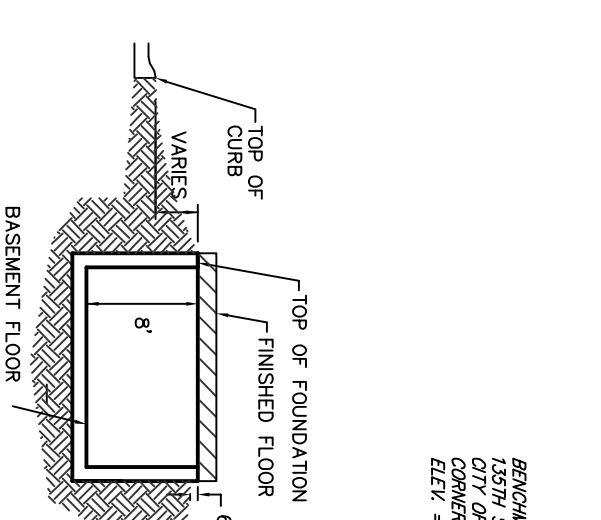

- NOTES:
1. PROPOSED TOP OF FOUNDATION ELEVATIONS ARE SHOWN ON PLANS. CONTRACTOR TO SET FINISHED FLOOR AND GARAGE FLOOR ELEVATIONS. ALL SHEET ELEVATIONS SHOWN ON PLANS ARE FOR TOP OF CURB (FULL-DEPTH).
 2. THIS GRADING PLAN IS DESIGNED WITH NEW-CURBS AND WALK-OUTS. ELEVATIONS SHOWN AS XXX.XX DENOTE WALK-OUT STRUCTURES. ELEVATIONS SHOWN AS XXX.XX DENOTE WALK-OUT STRUCTURES.
 3. ALL LOTS SHALL MEET MINIMUM PAD REQUIREMENT AS SHOWN ON THE RECORDED PLAT.

LOT	AREA (SQ. FT.)	ELEVATION
1	10,000	1000
2	10,000	1000
4. LOT DIMENSIONS HAVE BEEN OMITTED ON THIS PLAN. REFER TO THE RECORDED PLAT FOR FINAL DIMENSION, EASEMENT, & BUILDING SETBACK INFORMATION.
5. HOUSE PAD ELEVATIONS DEPICTED WITH BOLD INDICATE THAT DEEP FOOTINGS OR DEEP FOUNDATIONS MAY BE REQUIRED.
6. A DRAINAGE PLAN HAS BEEN DEVELOPED FOR THIS SUBDIVISION AND IS ON FILE WITH THE CITY OF WICHITA, OR AS COORDER WITH THE APPROVAL OF THE CITY ENGINEER OF THE CITY OF WICHITA, KANSAS. NO OBSTRUCTIONS WHICH WOULD INTERFERE WITH THE FLOW OF THIS DRAINAGE PLAN SHALL BE ALLOWED.
7. ALL ELEVATIONS SHOWN ARE IN MGD.