


BZA 6-80

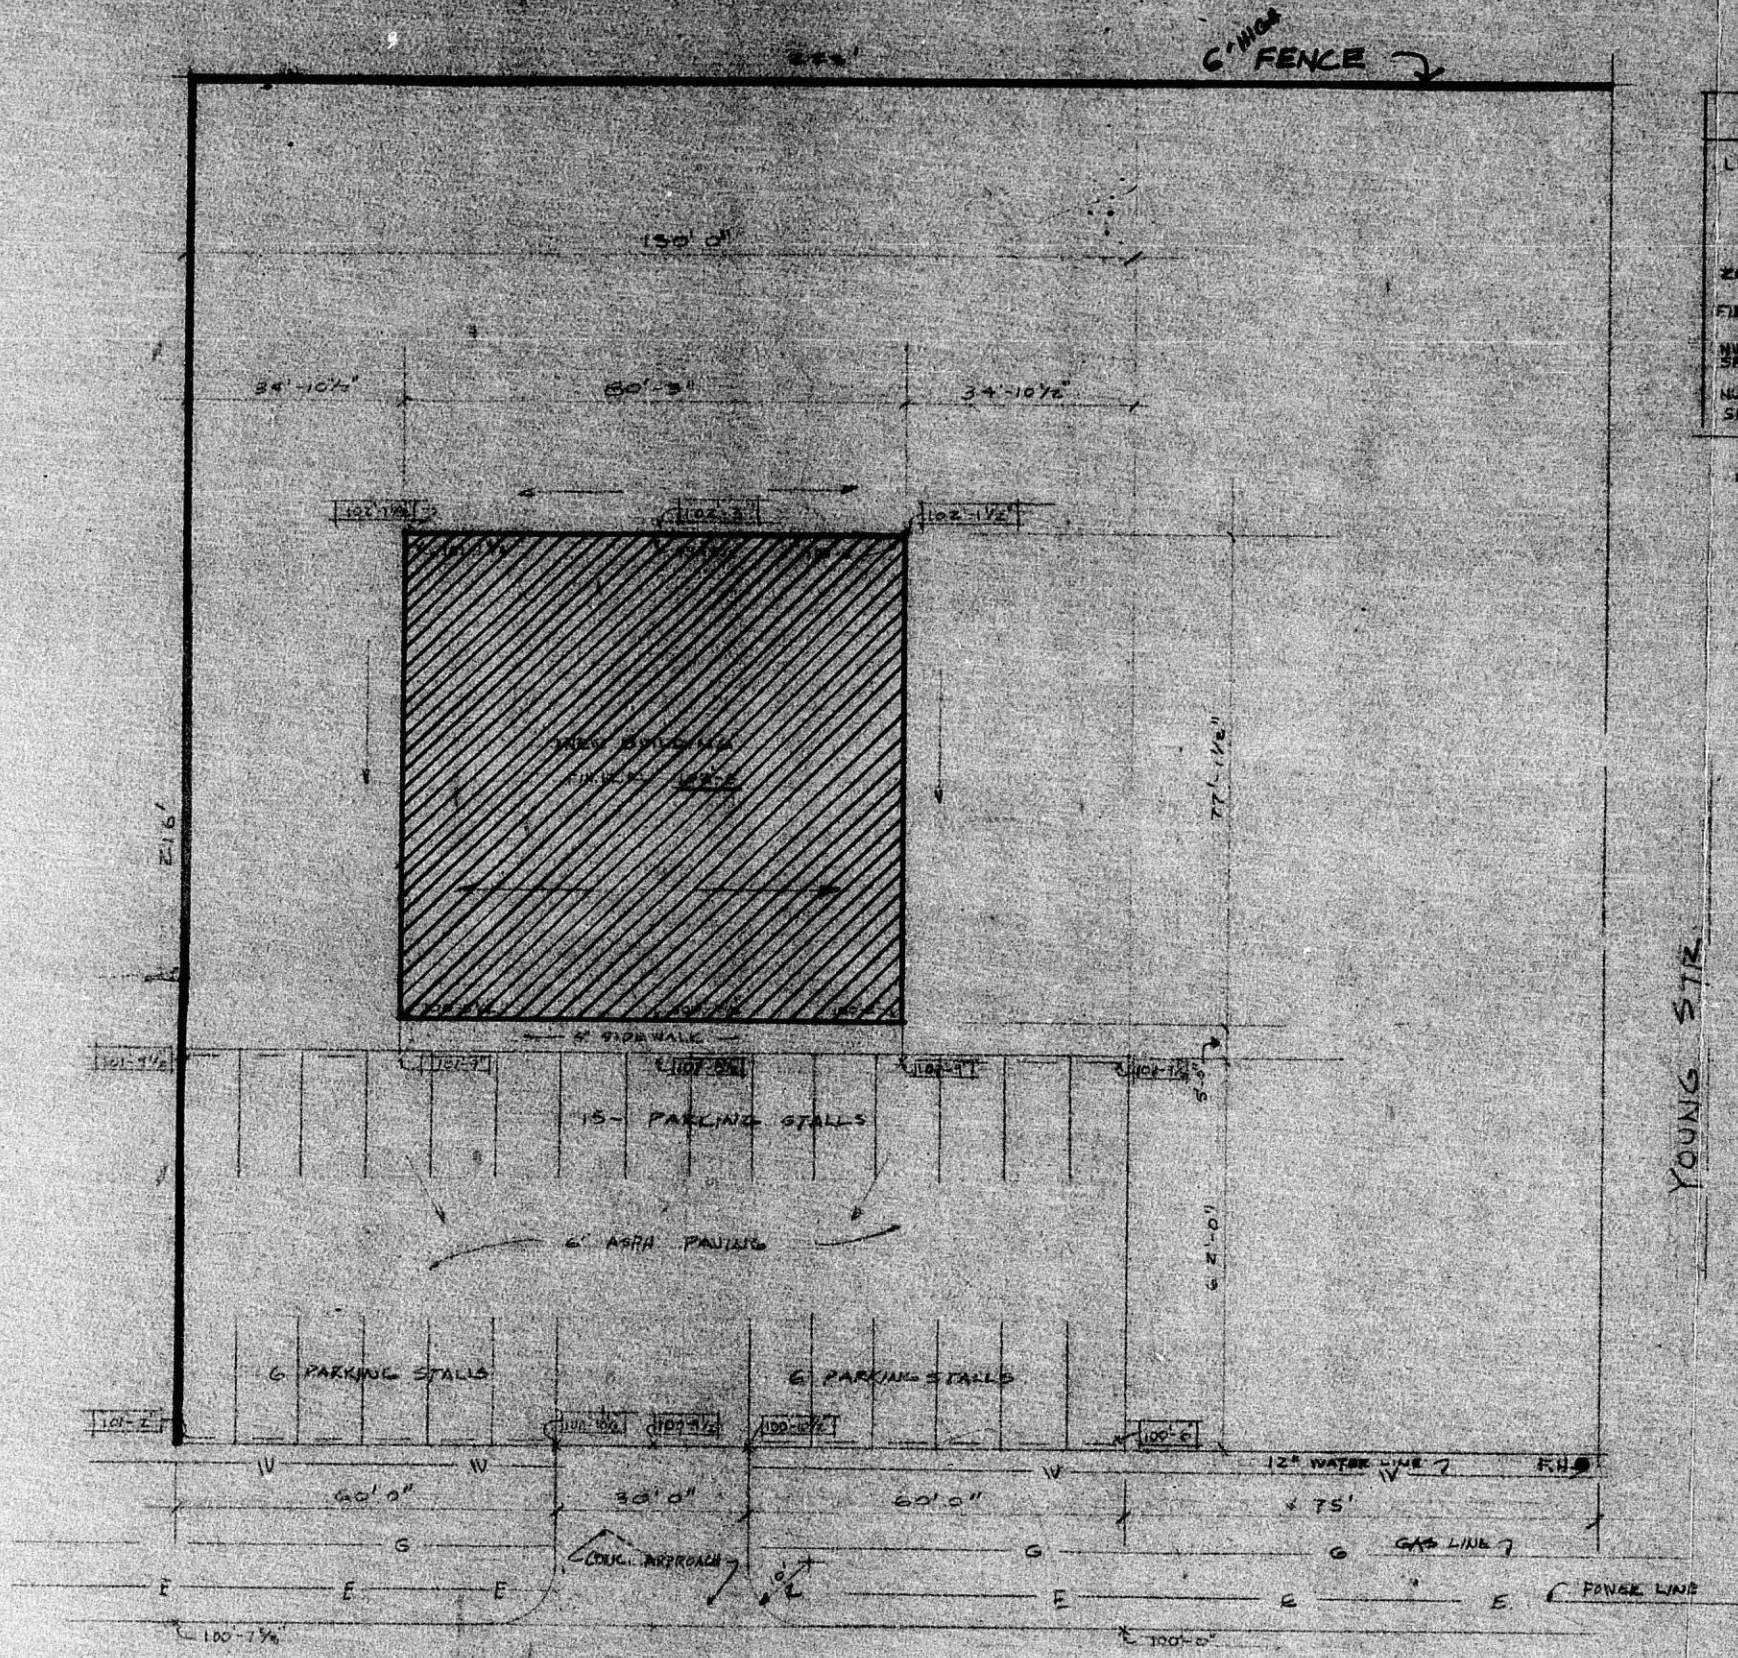

| SITE                               | BUILDING            | MECHANICAL                  |
|------------------------------------|---------------------|-----------------------------|
| LEGAL DESCRIPTION:                 | FLOOR AREA: 6100 SF | PLUMBING FIXTURES:          |
| zoning: LIGHT COMM.                | BUILDING TYPE: 4N   | WATER CLOSET: 3             |
| FIRE CODE: 3                       | OCCUPANCY: P-2      | LAVATORY: 1                 |
| NUMBER PARKING SPACES REQUIRED: 23 | SEPARATION: NONE    | RESTROOMS: 1                |
| NUMBER PARKING SPACES PROVIDED: 27 | LIVE LOADS: 100 PSF | STAIRWELLS: 0               |
|                                    | ROOF: 30 PSF        | FIRE HYDRANTS: YES          |
|                                    | DEWAST LOAD:        | ELECTRICAL SERVICE: 200 AMP |

B.M. 1241514 CITY OF WICHITA - BRUSH HALL DISC. 34' NORTH & 42' WEST  
 OR INTERSECTION OF CENTER LINES OF AUSA & CENTRAL  
 ELEV. 100'-00" = 122.56' PER CITY DATA.

CENTRAL AVE. BZA 6-80

PLOT PLAN ... 1" = 20'



CHECKED & APPROVED: *Carl D. Miskimen*


A NEW STORE FOR  
**GARNETT AUTO SUPPLY, INC.**  
 WICHITA, KANSAS

**EVANS BUILDING CO., INC.**  
 1020 SO. MACOMAS  
 WICHITA, KANSAS

DATE: 12-15-77 DRAWN: E.W. CHECKED: SHEET NO. 1 of 4



BZA 6-80

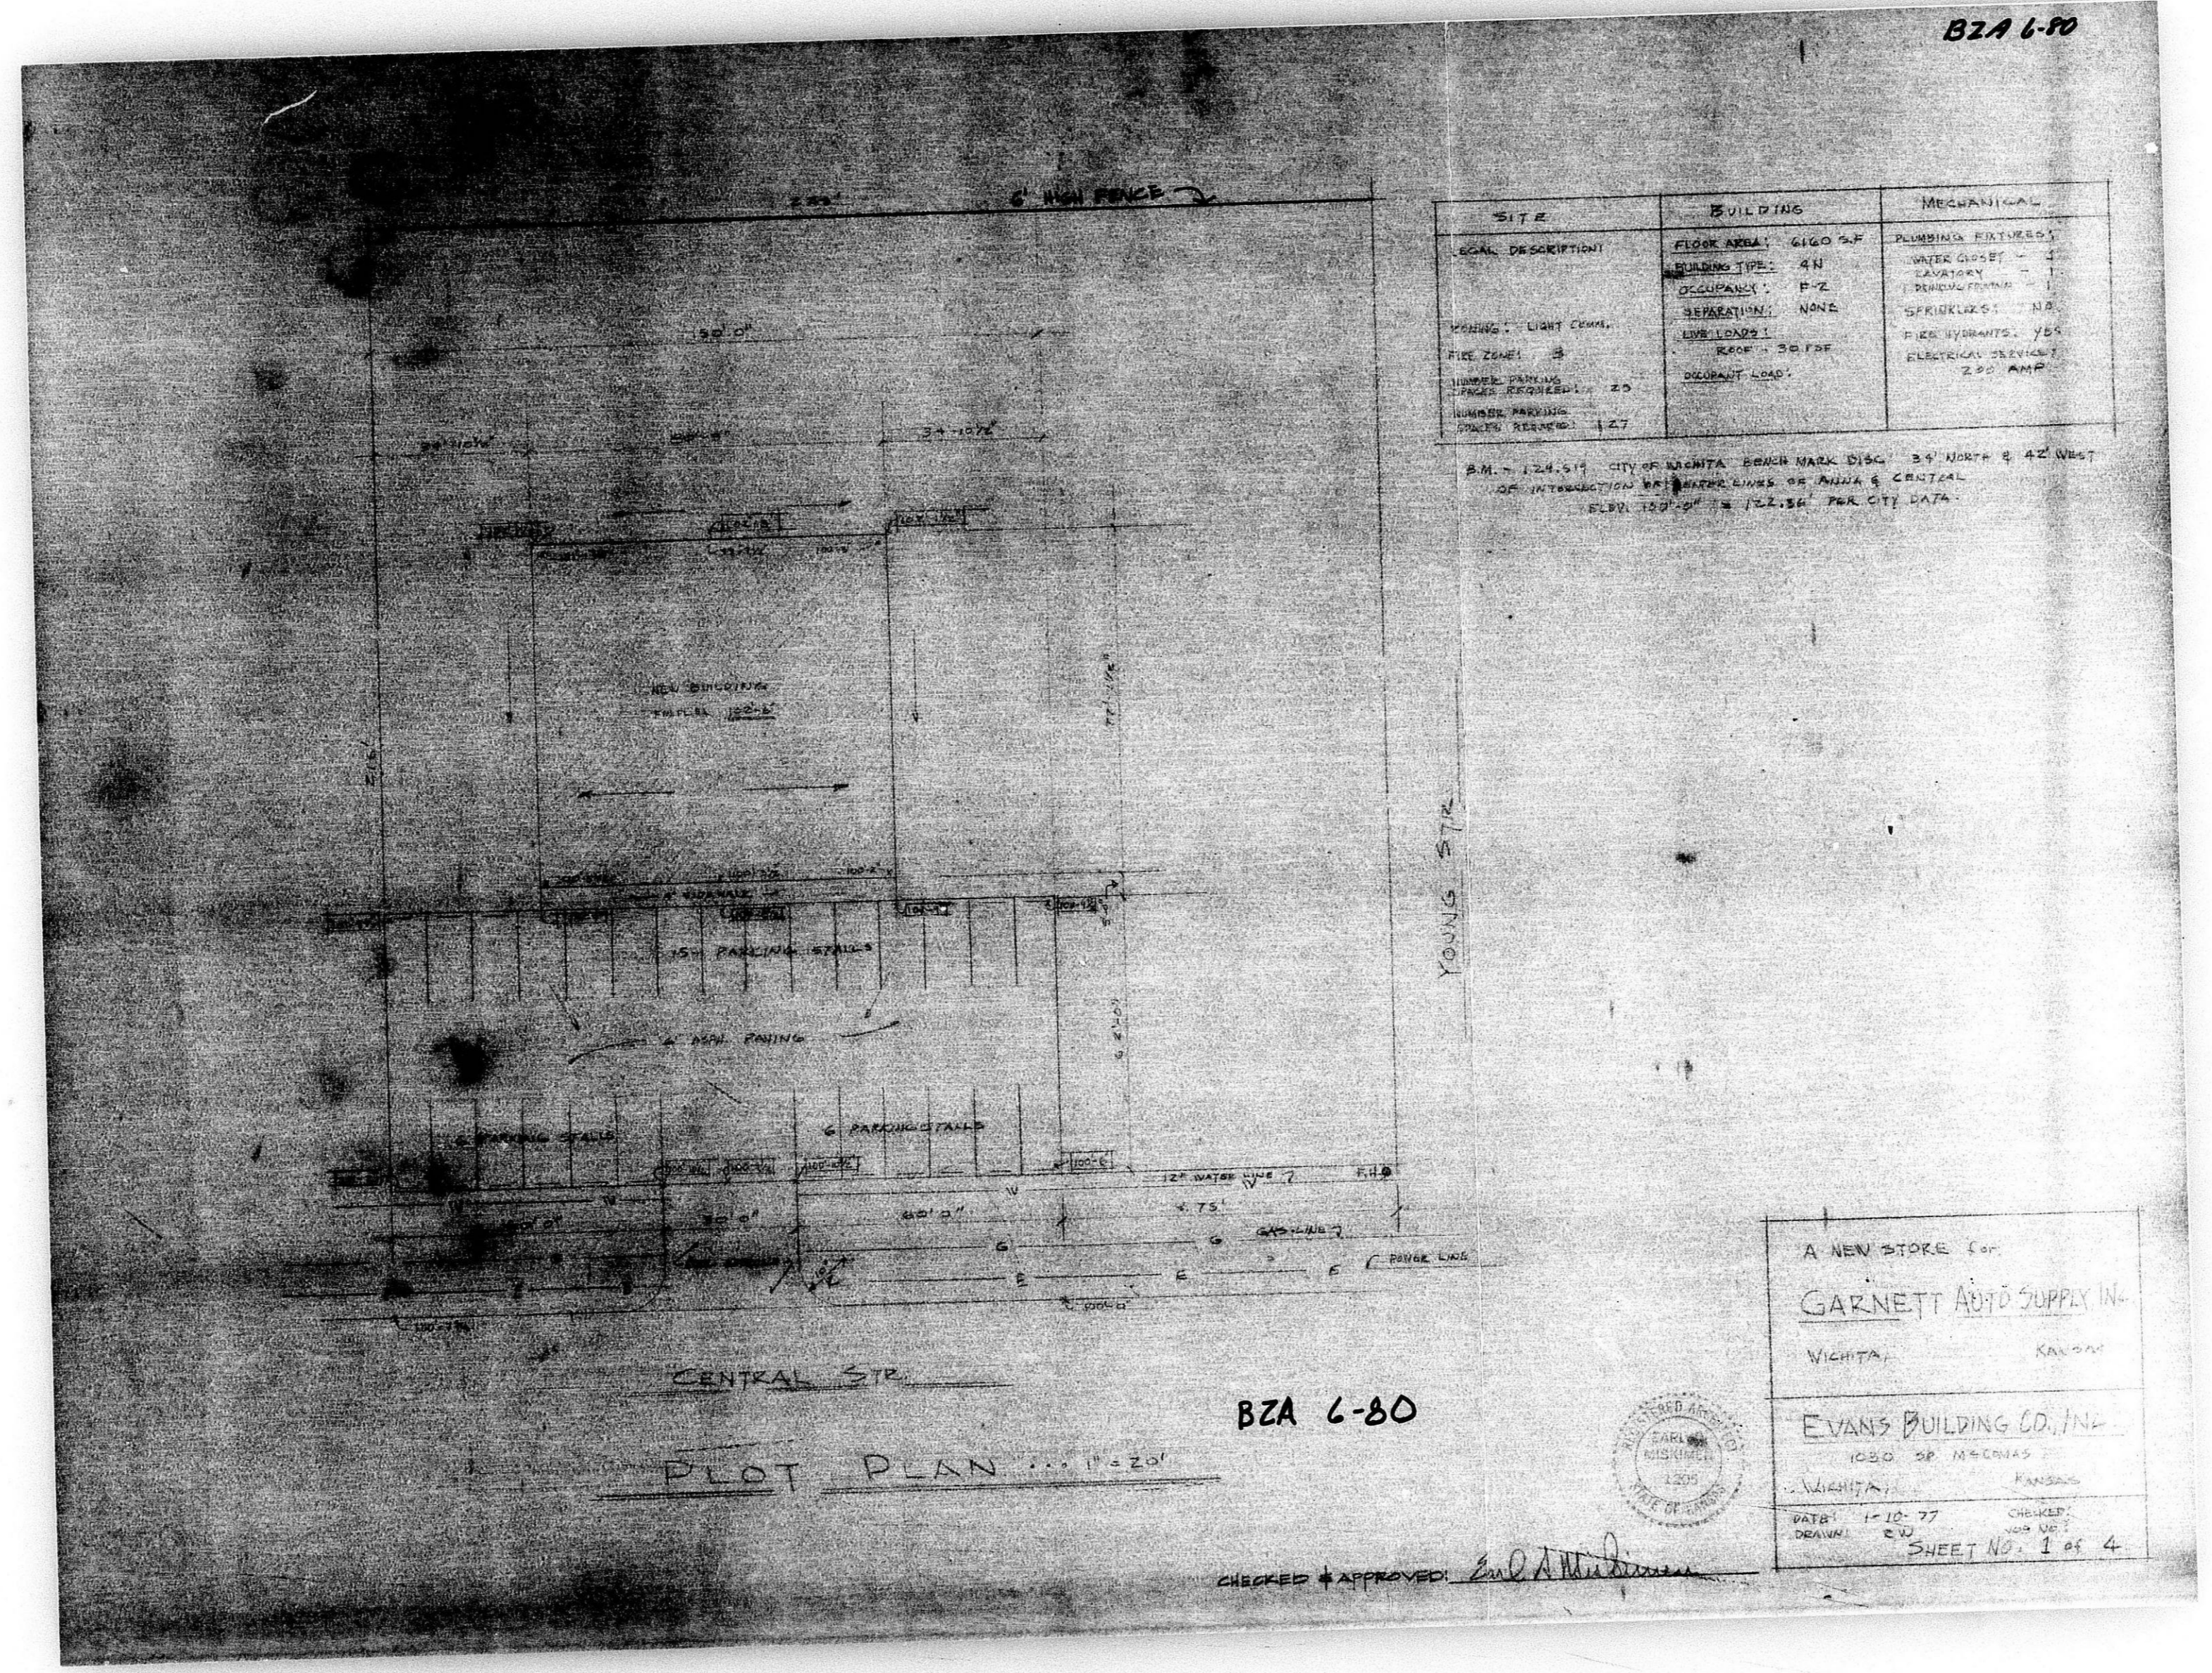

| SITE               | BUILDING               | MECHANICAL                  |
|--------------------|------------------------|-----------------------------|
| LOCAL DESCRIPTION: | FLOOR AREA: 6100 SQ FT | PLUMBING FIXTURES:          |
| FOUND: LIGHT CONC. | BUILDING TYPE: 4N      | WATER CLOSET: 1             |
| FIRE ZONE: 4       | OCCUPANCY: P-R         | TOILET: 1                   |
| NUMBER PARTS: 20   | SEPARATION: NONE       | SPRINKLER: 1                |
| NUMBER PARTS: 20   | USE: STORE             | FIRE EXTINGUISHERS: 1       |
| NUMBER PARTS: 147  | DEPARTMENT: 147        | ELECTRICAL SERVICE: 200 AMP |

P.M. 124.111 CITY OF OKLAHOMA SOUTH MARK DISC. 34' NORTH & 42' WEST  
 OF INTERSECTION BY WATER LINES ON ANNA & CENTRAL  
 ELEV. 100' ON 12.1.58 PER CITY DATA.

CENTRAL ST  
 PLOT PLAN ... 17420'

BZA 6-80



CHECKED & APPROVED: *[Signature]*

A NEW STORE FOR  
**GARNETT AUTO SUPPLY INC.**  
 VICTORIA, KANSAS

**EVANS BUILDING CO., INC.**  
 1020 50<sup>th</sup> AVENUE  
 VICTORIA, KANSAS

DRAWN: 1-10-77  
 CHECKED: [Signature]  
 SHEET NO. 1 OF 4