


NATIONAL BY-PRODUCTS, INC.
 ADDITION TO THE CITY OF WICHITA, Sedgewick County, Kansas, described as and being a portion of Lots 11, except the west 20 feet and all of Lots 14, 15, 16, 1000.

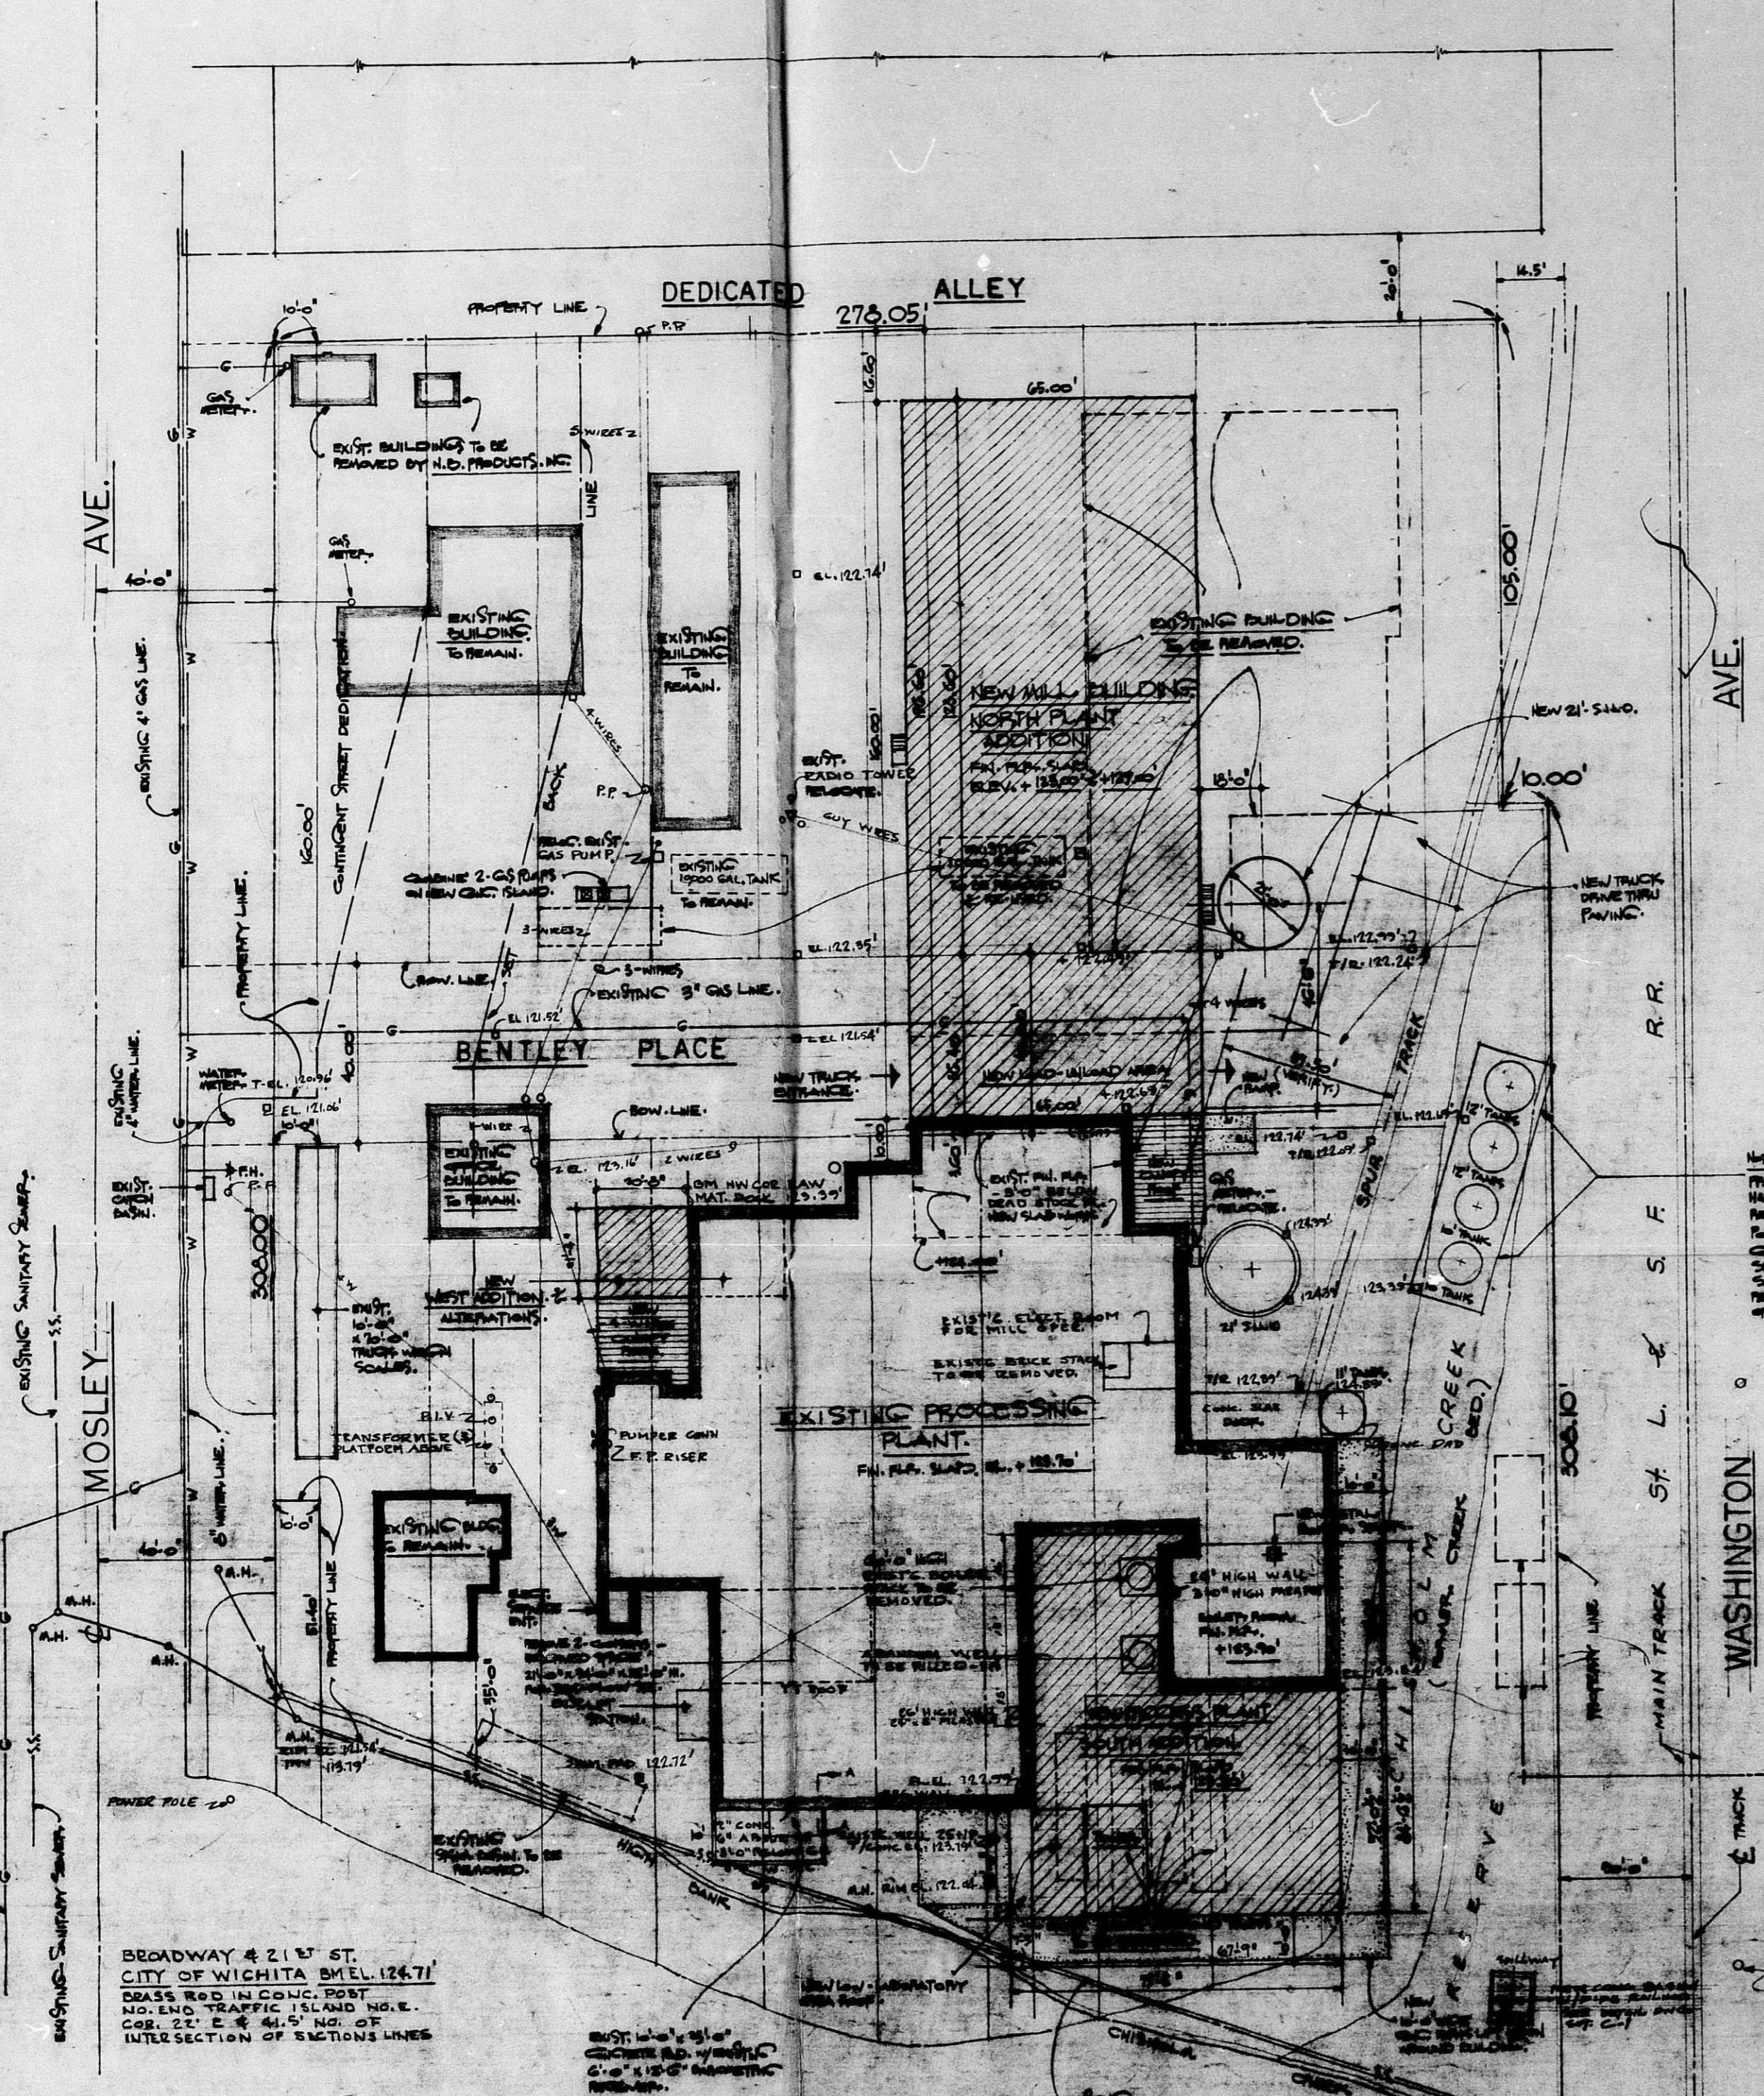


BROADWAY & 21ST ST.
 CITY OF WICHITA B.M.E.L. 124.71
 BRASS ROD IN CONC. POST
 NO. 140 TRAFFIC ISLAND NO. 1
 COR. 22' E & 44.5' N. OF
 INTERSECTION OF SECTION LINES

SITE PLAN
 DR 77-17

LINE: 1. THE G.C. TRUCK RD. HAS SETTLED. REMOVE & SET NEW PILES (4) WITH NEW 12" CONCRETE COLUMNS. (SEE PLAN FOR LOCATIONS) SET NEW AND EXISTING PILES W/ SAND CORE FILL. REPAIR ALL 4-TUBES WITH TO ORIGINAL HEIGHTS.

2. 17' x 20' x 10' UNDERGROUND PUMP-OUT STATION. 15' x 10' x 10' x 10'.

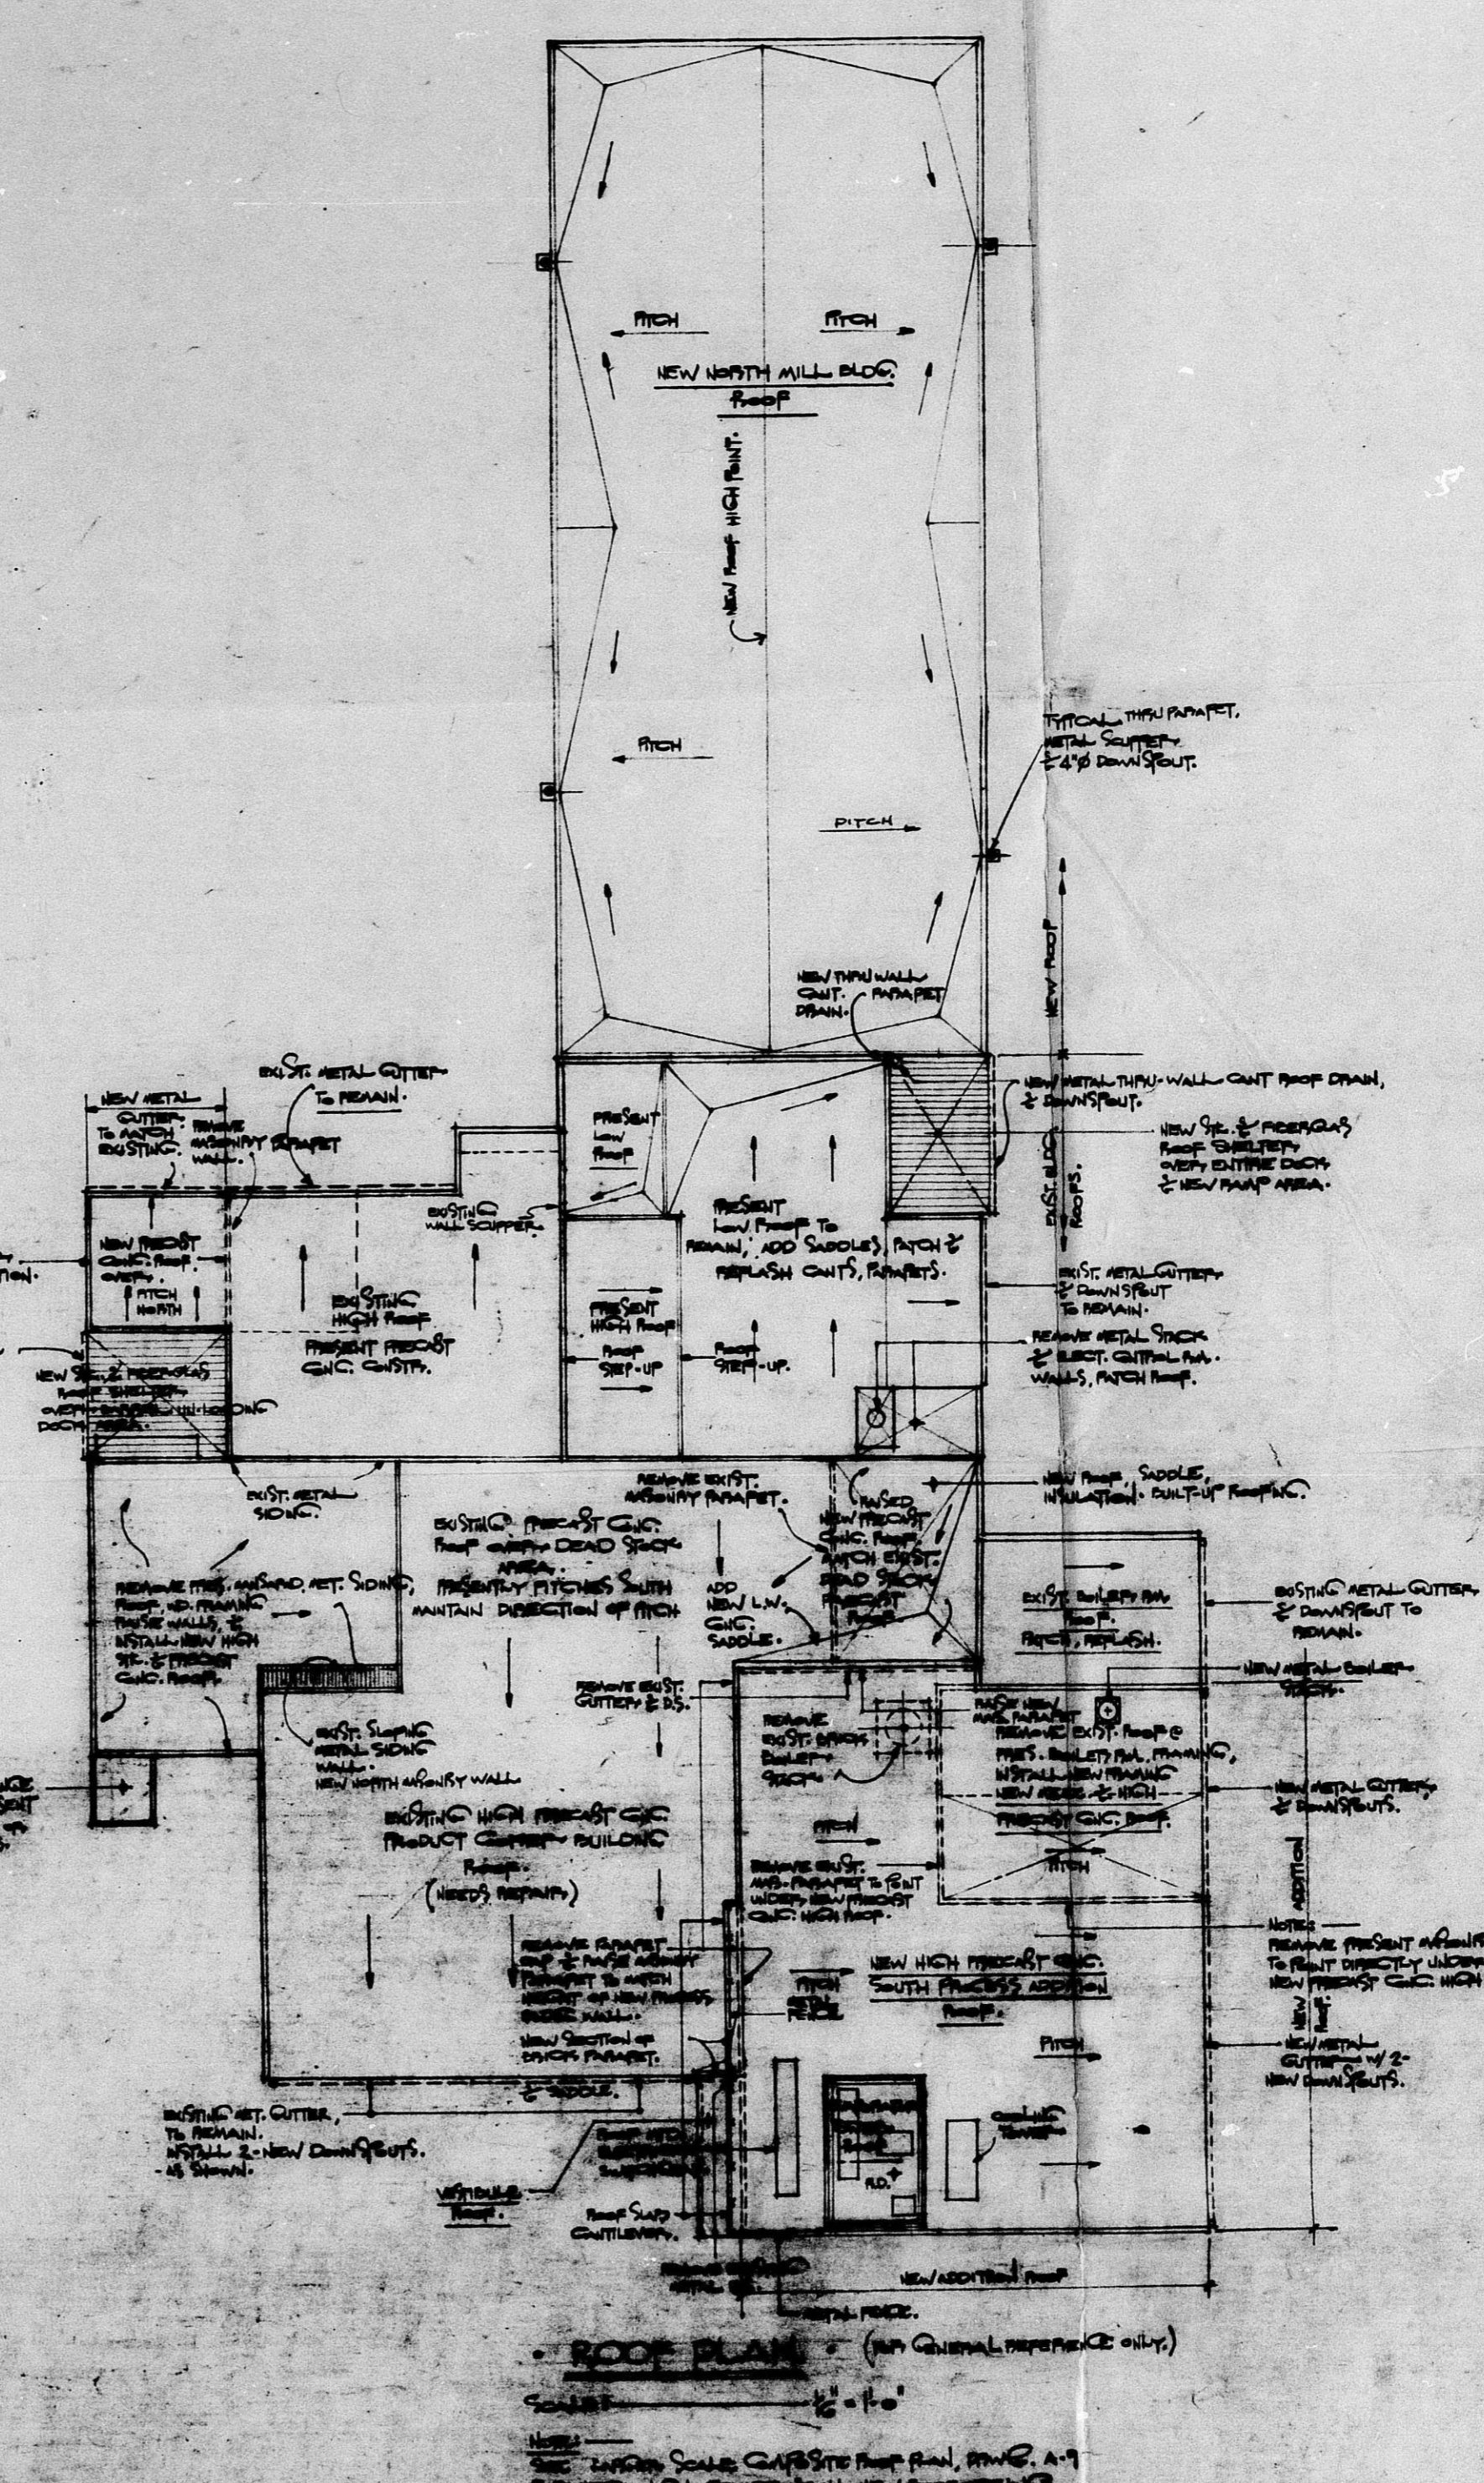

ROOF PLAN (SEE GENERAL REFERENCE ONLY)
 SCALE: 1/4" = 1'-0"
 THIS PLAN SCALE CAPTURES THE PLAN, FINISH, AND SUPPORTING STRUCTURE OF ALL NEW PROPOSED ROOFING, EXISTING ROOFING, AND EXISTING STRUCTURE.

LAYOUT REVISED 7-6-77.

SITE PLAN	
DATE	7-6-77
PROJECT	NATIONAL BY-PRODUCTS
OWNER	NATIONAL BY-PRODUCTS, INC.
DESIGNER	DR 77-17
SCALE	AS SHOWN
DATE	7-6-77

FILED FROM THE BEST AVAILABLE COPY