



* for Heavy-duty pavement areas



ON RAMP TO K-96 BYPASS

NOTES:

1. *Finish grade to property lines, except where noted otherwise. Slope to match existing ground @ 4:1*
2. *Elevations are to City Datum (add 200.00 to spot elevations).*
3. *Shaded area to be heavy-duty pavement, including curb & gutter.*
4. *All areas on site disturbed by construction shall be seeded and fertilized. Slopes steeper than 1:20 shall be mulched or sodded.*

LEGEND:

EXISTING SPOT ELEVATION

• $\frac{32.00}{31.50}$ FINISHED SPOT ELEVATION
(TOP OF CURB/FLOWLINE)

EXISTING CONTOUR

— 232 — FINISHED CONTOUR

$$1'' = 30'$$

BENCH MARK:

CGW @ Sign Base, West side Webb
2' West of West face walk. 50'+/-
North of ramp East Elev. 222.74

"□" Cut TC Mid Point Curve of Island
for West Bound on-ramp for K-96 @
Webb Elev. 225.17

FFR CONSTRUCTION			
REVIEWS			
DATE	ITEM		FILE
6-18-93	Revised Pipe Schedule		
6-18-93	Revised Storm Sewer Line 1		
6-30-93	Revised SWS @ FF Site		
8-18-93	Revised Storm Sewer - rev 2		
8-18-93	Revised Storm Sewer Lines 1 and 2		

LAW/KINGDON, INC.
ARCHITECTS & ENGINEERS
345 RIVERVIEW, WICHITA, KS 67201
Phone (316) 268-0030 Fax (316) 268-0205
Copyright © 1993



DRAWN		CHECKED	
RLA			
RELATED DRAWINGS			
SHELL			
DETAILS			
STRUCTURE			
MECHANICAL			
ELECTRICAL			
OTHER			
SEQUENCE NUMBER			

**CANDLEWOOD
HOTEL**
3141 N. WEBB
WICHITA, KANSAS

579 PPS

PROJECT NUMBER 95150


LOT 7, BLOCK 3
MEDITERRANEAN PLAZA

SITEGRADING PLAN

SG1

SRB 924 NORTH MAIN 316-264-0009
WICHITA, KANSAS 67203 FAX 264-4621

SAVOY, RUGGLES & BOHM, P.A.
ENGINEERING & SURVEYING

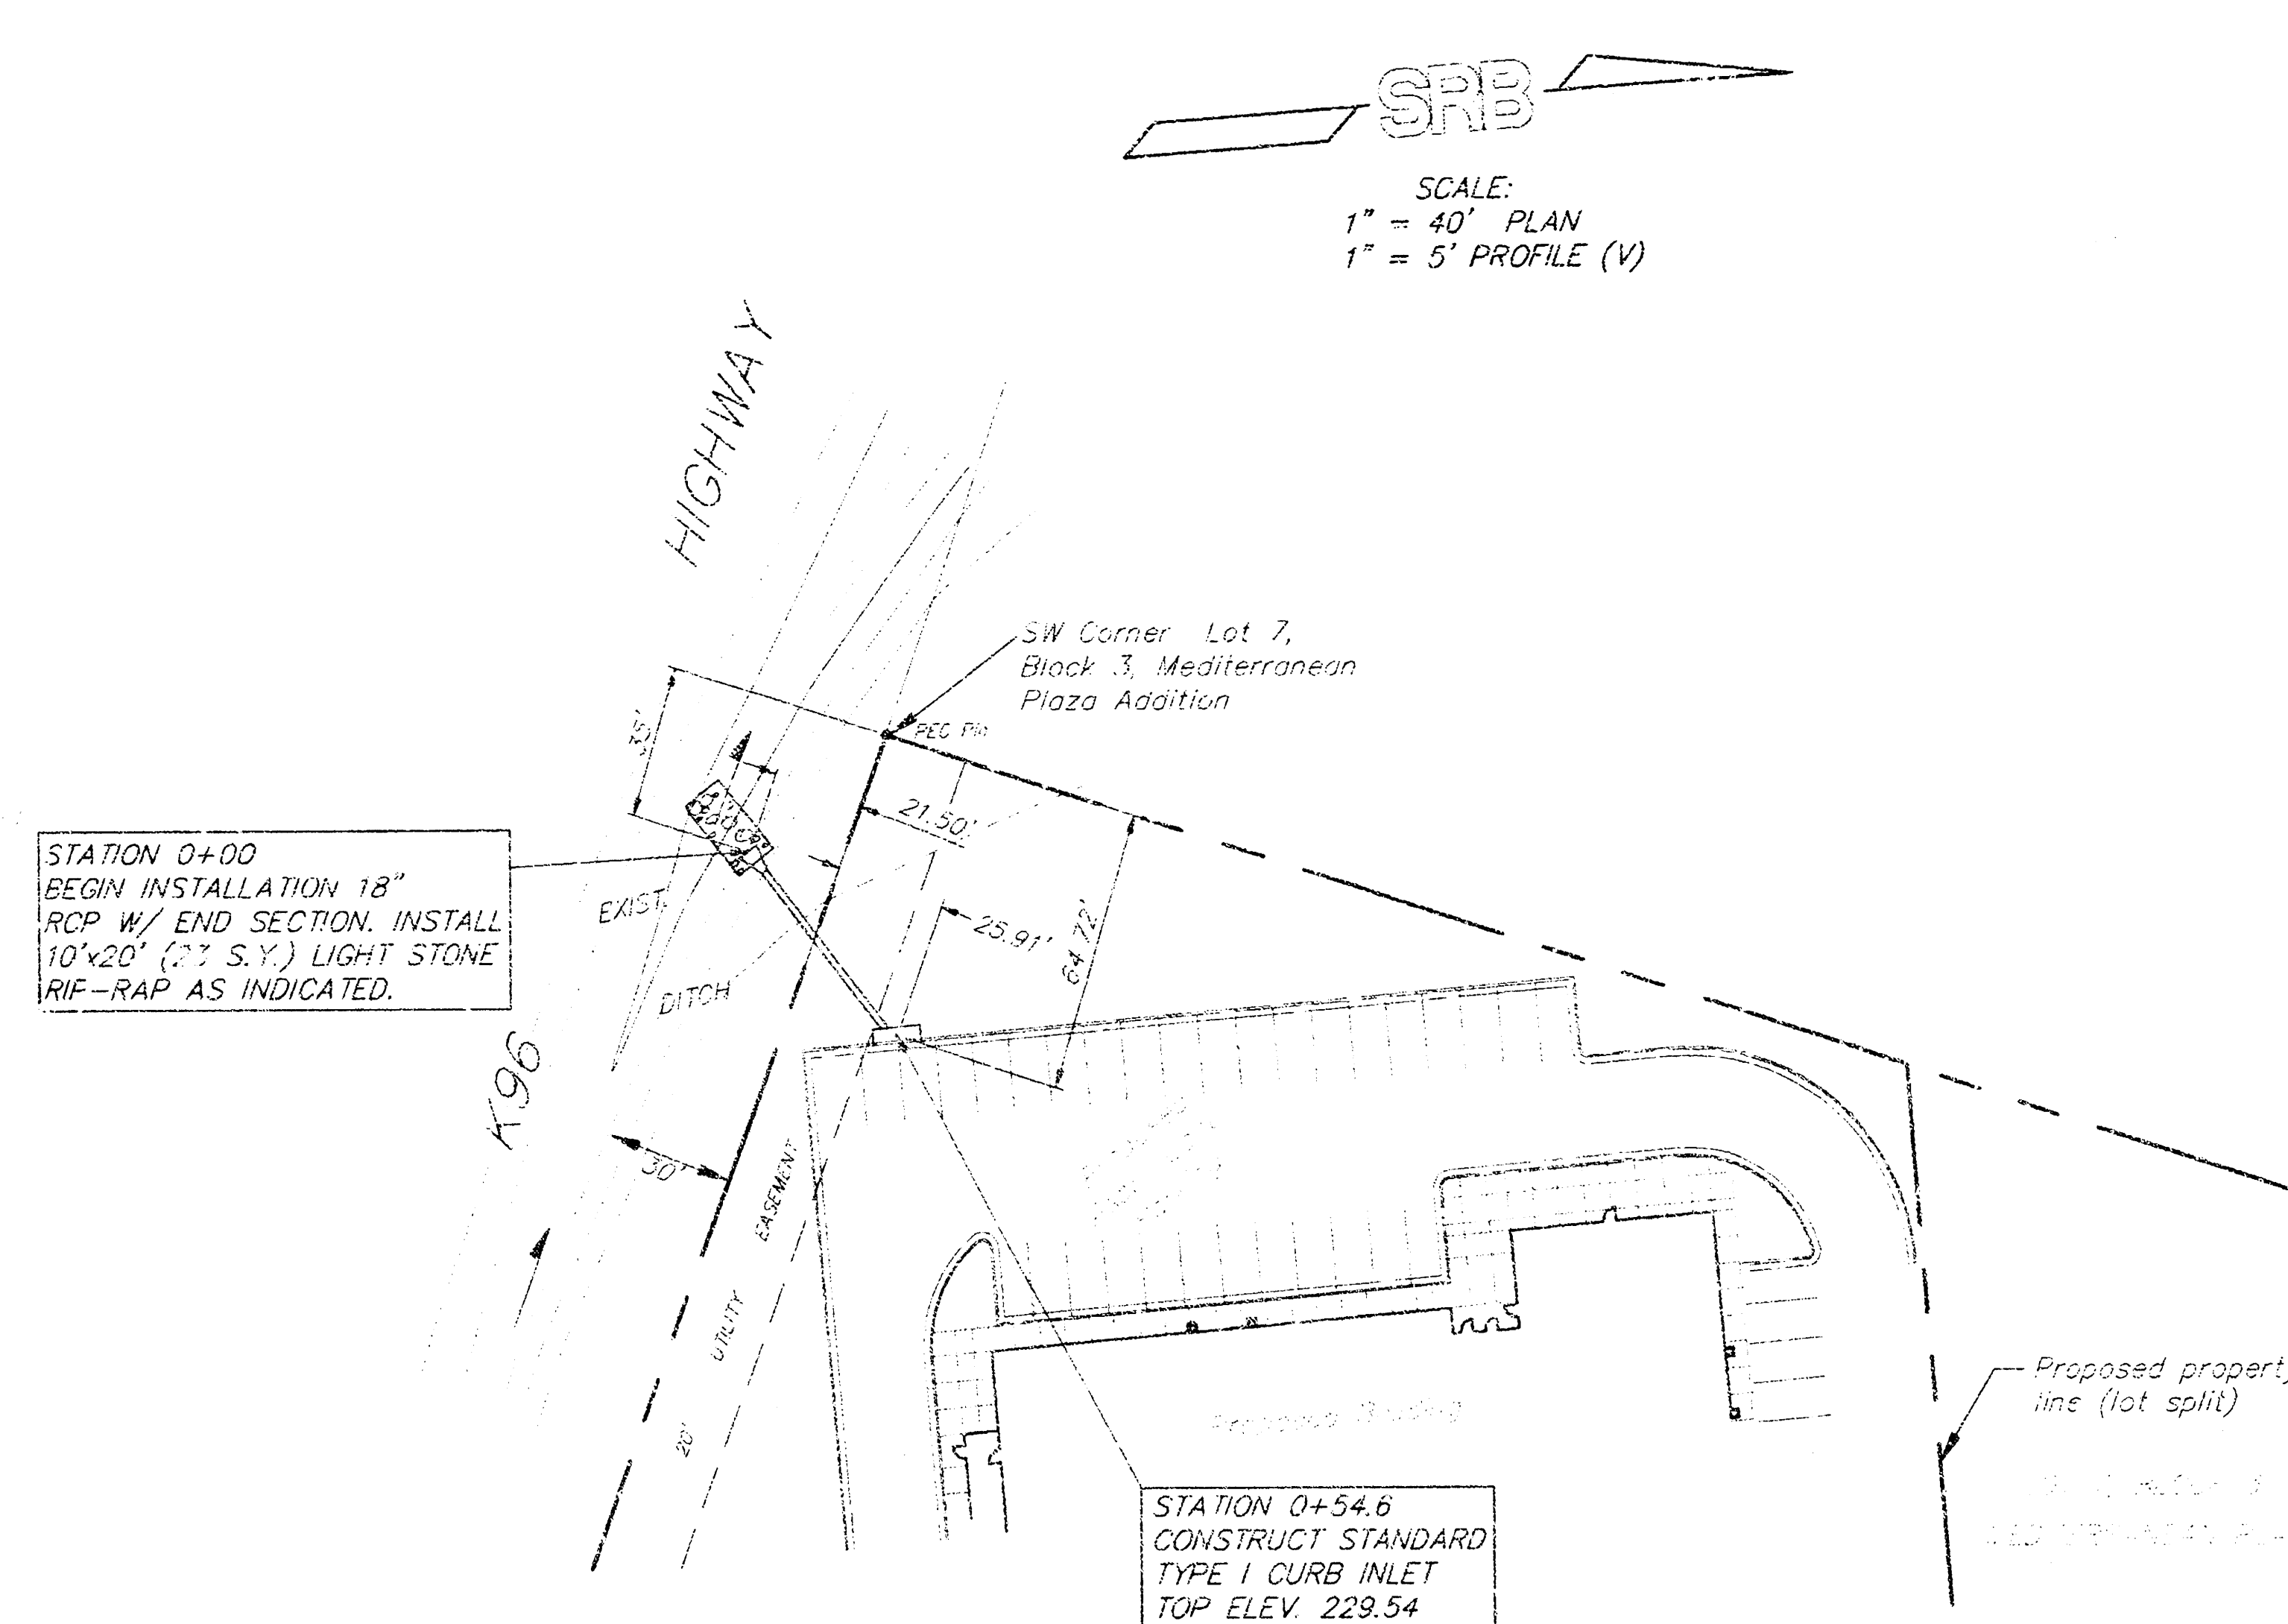

4. Dimensions locating inlets are to center of inside face of front wall.

APPROVED AS NOTED
BY CITY ENGINEER OF WICHITA

Sanitary Sewers _____
Storm Sewers URH 8/17/95
Driveway Approaches _____
Water Mains _____
Paving _____

NOTE TO CONTRACTORS

Inspection and testing for this project are to be provided by a Licensed Consulting Engineering Firm under contract with the Owner/Developer. Said inspection to be in accordance with the City of Wichita standard construction engineering practices and certified by a Licensed Professional Engineer. No work shall be performed in dedicated easements or public right-of-way by the Contractor at such inspection, nor shall any work be commenced without written authorization by the City engineer.


BENCH MARK:

COW @ Sign Base, West side Webb
2' West of West face walk. 50'+/-
North of ramp East Elev. 222.74

"□" Cut TC Mid Point Curve of Island
for West Bound on-ramp for K-96 @
Webb Elev. 225.17

[illegible][illegible]

LAW/KINGDON, INC.
ARCHITECTS & ENGINEERS
345 RIVERVIEW, WICHITA, KS 67203
Phone (316) 268-0231 Fax (316) 260-0285
Copyright © 1995

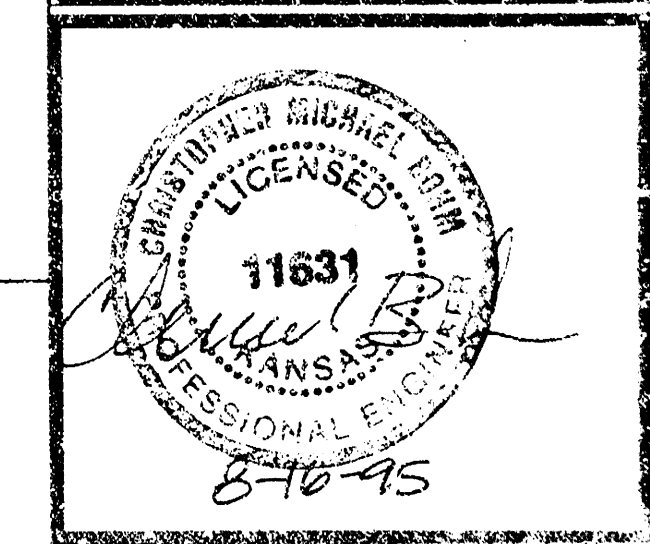

DRAWN		CHECKED	
RLA 279/PPA			
RELATED DRAWINGS			
SHELL			
DETAILS			
STRUCTURE			
MECHANICAL			
ELECTRICAL			
OTHER			
SEQUENCE NUMBER			
		OF _____ SHEETS	

**CANDLEWOOD
HOTEL
3141 N. WEBB
WICHITA, KANSAS**

CITY PRIVATE PROJECT NO.
579PPS (607861)

PROJECT NUMBER 95150

LOT 7, BLOCK 3
MEDITERRANEAN PLAZA

STORM SEWER PLAN/PROFILE

SHEET TITLE
SHEET NUMBER

SG2

SRB 924 NORTH MAIN 316-264-8008
WICHITA, KANSAS 67203 FAX 264-4821

SAVOY, RUGGLES & BOHM, P.A.
ENGINEERING & SURVEYING

