


THE URBAN RENEWAL AGENCY
OF THE
WICHITA, KANSAS METROPOLITAN AREA
CITY BLDG. ANNEX 104 SOUTH MAIN WICHITA, KANSAS 67202

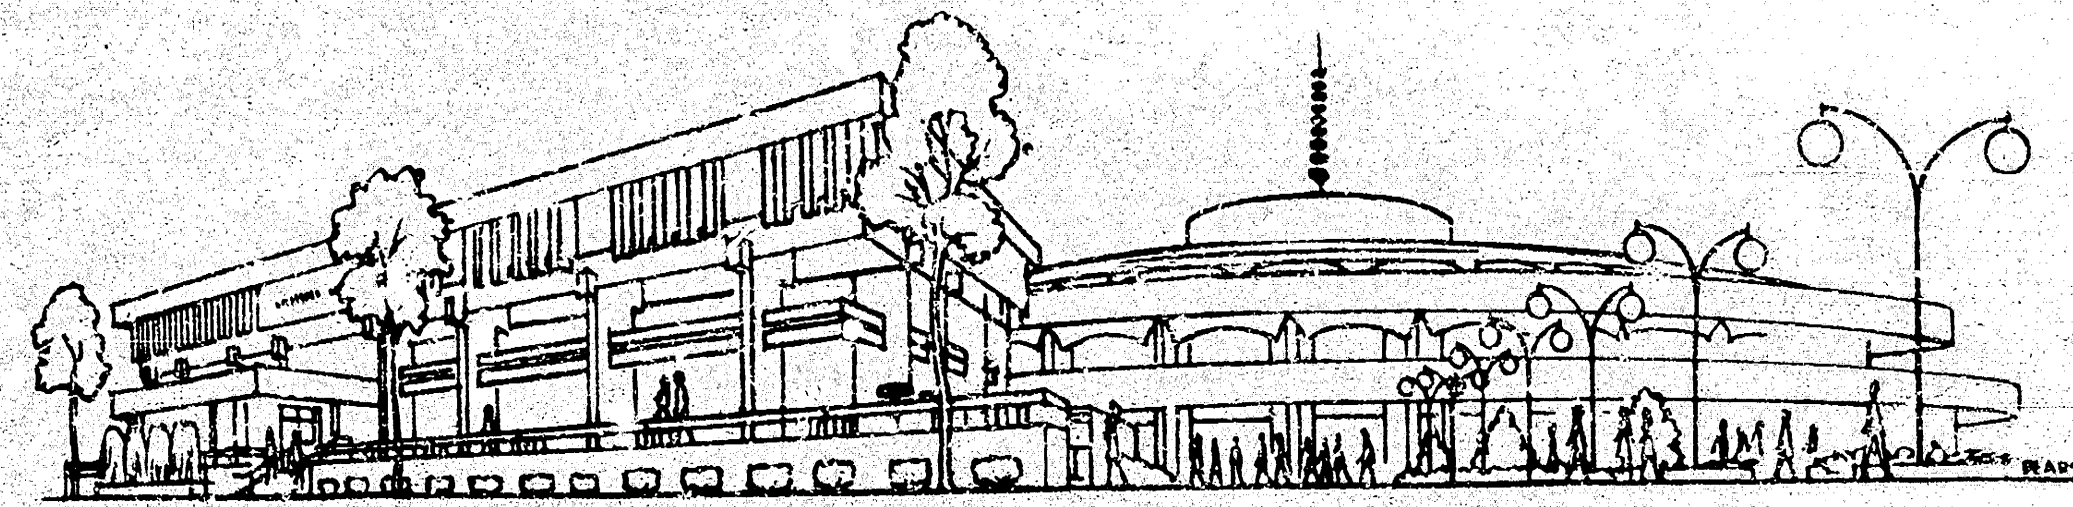

STREET IMPROVEMENTS

NORTH INDUSTRIAL PARK


PROJECT NO. KANSAS R-21

INDEX TO DRAWINGS

PRELIMINARY



SHELLEY-WILSON
ENGINEERS • ARCHITECTS • PLANNERS

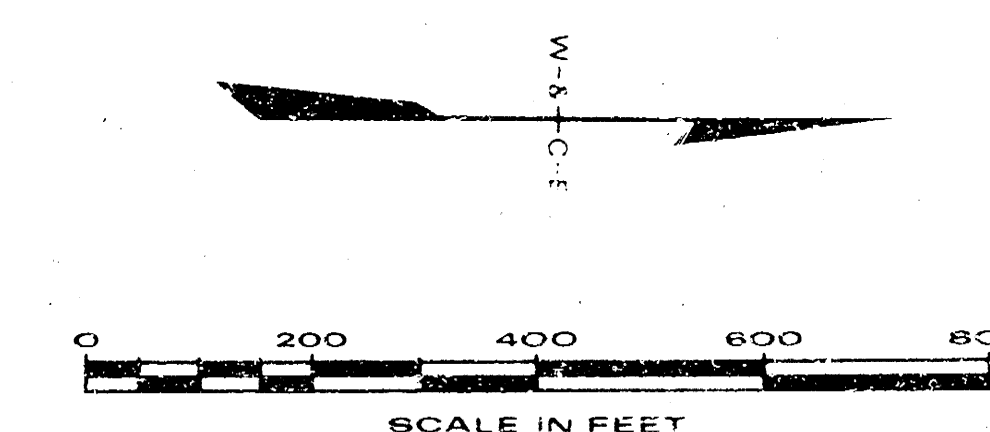

PRELIMINARY

URBAN RENEWAL AGENCY
WICHITA, KANSAS METROPOLITAN AREA
NORTH INDUSTRIAL PARK
LOCATION MAP

DESIGN	DRAWN	DATE:
	MJV	APRIL 1972
 SHELLEY-WILSON ENGINEERS-ARCHITECTS-PLANNERS		FILE NO.
		72-21
		SHEET NO. 1

PROPOSED
LOCATION OF
R.R. TRACK

30" STORM
DRAIN

8" DRAINAGE DITCH -
BY OTHERS

30" STORM
DRAIN

50' STEEL
ENCASEMENT

42" STORM
DRAIN

FL. 117.04

FL. 116.66

FL. 116.44

12" VCP @ 0.24%

FL. 115.96

NEW 6" KANEB GAS
LINE (BY OTHERS)

8" TRANSITE WATER LINE

4" DERBY PIPE LINE

3" ARKLA GAS LINE

CONNECT TO EXIST.
M.H. FL. 115.82

FL. 112.62

15" VCP @ 0.20%

6" KANEB GAS LINE TO BE
RELOCATED BY OTHERS

50' STEEL
ENCASEMENT

W-4-C-E

0 50 100 150 200
SCALE IN FEET



PRELIMINARY

URBAN RENEWAL AGENCY
WICHITA, KANSAS METROPOLITAN AREA
NORTH INDUSTRIAL PARK
GRADING AND UTILITY PLAN

DESIGN
M.J.V.



DATE:
APRIL 1972
FILE NO.

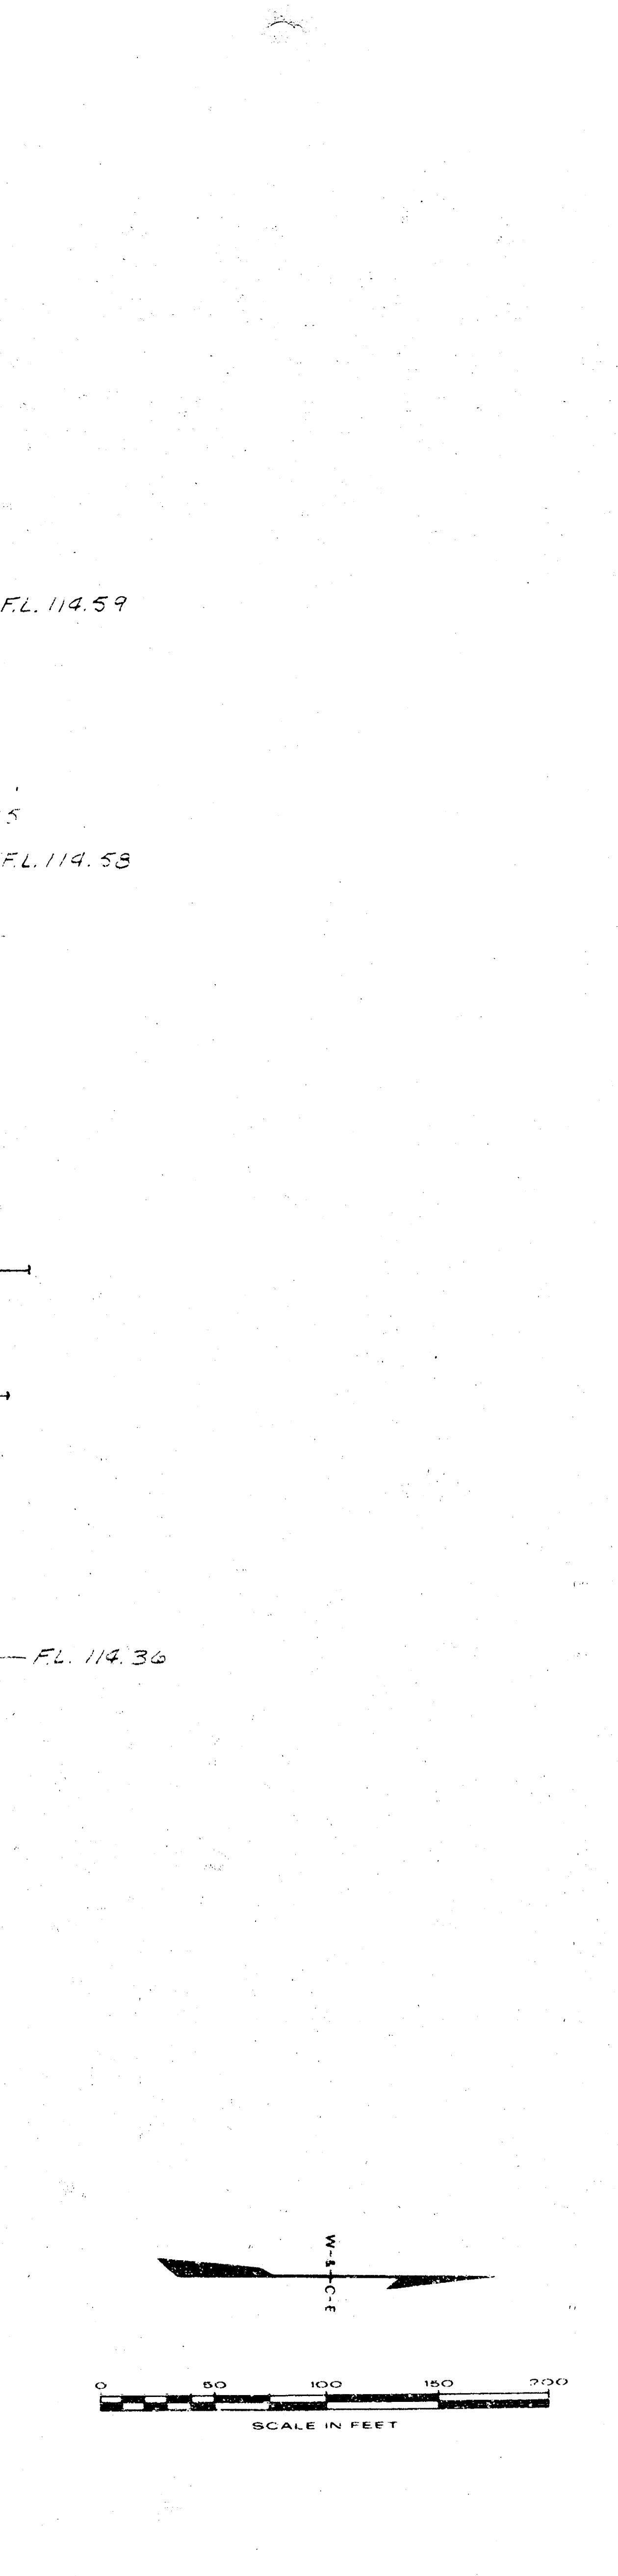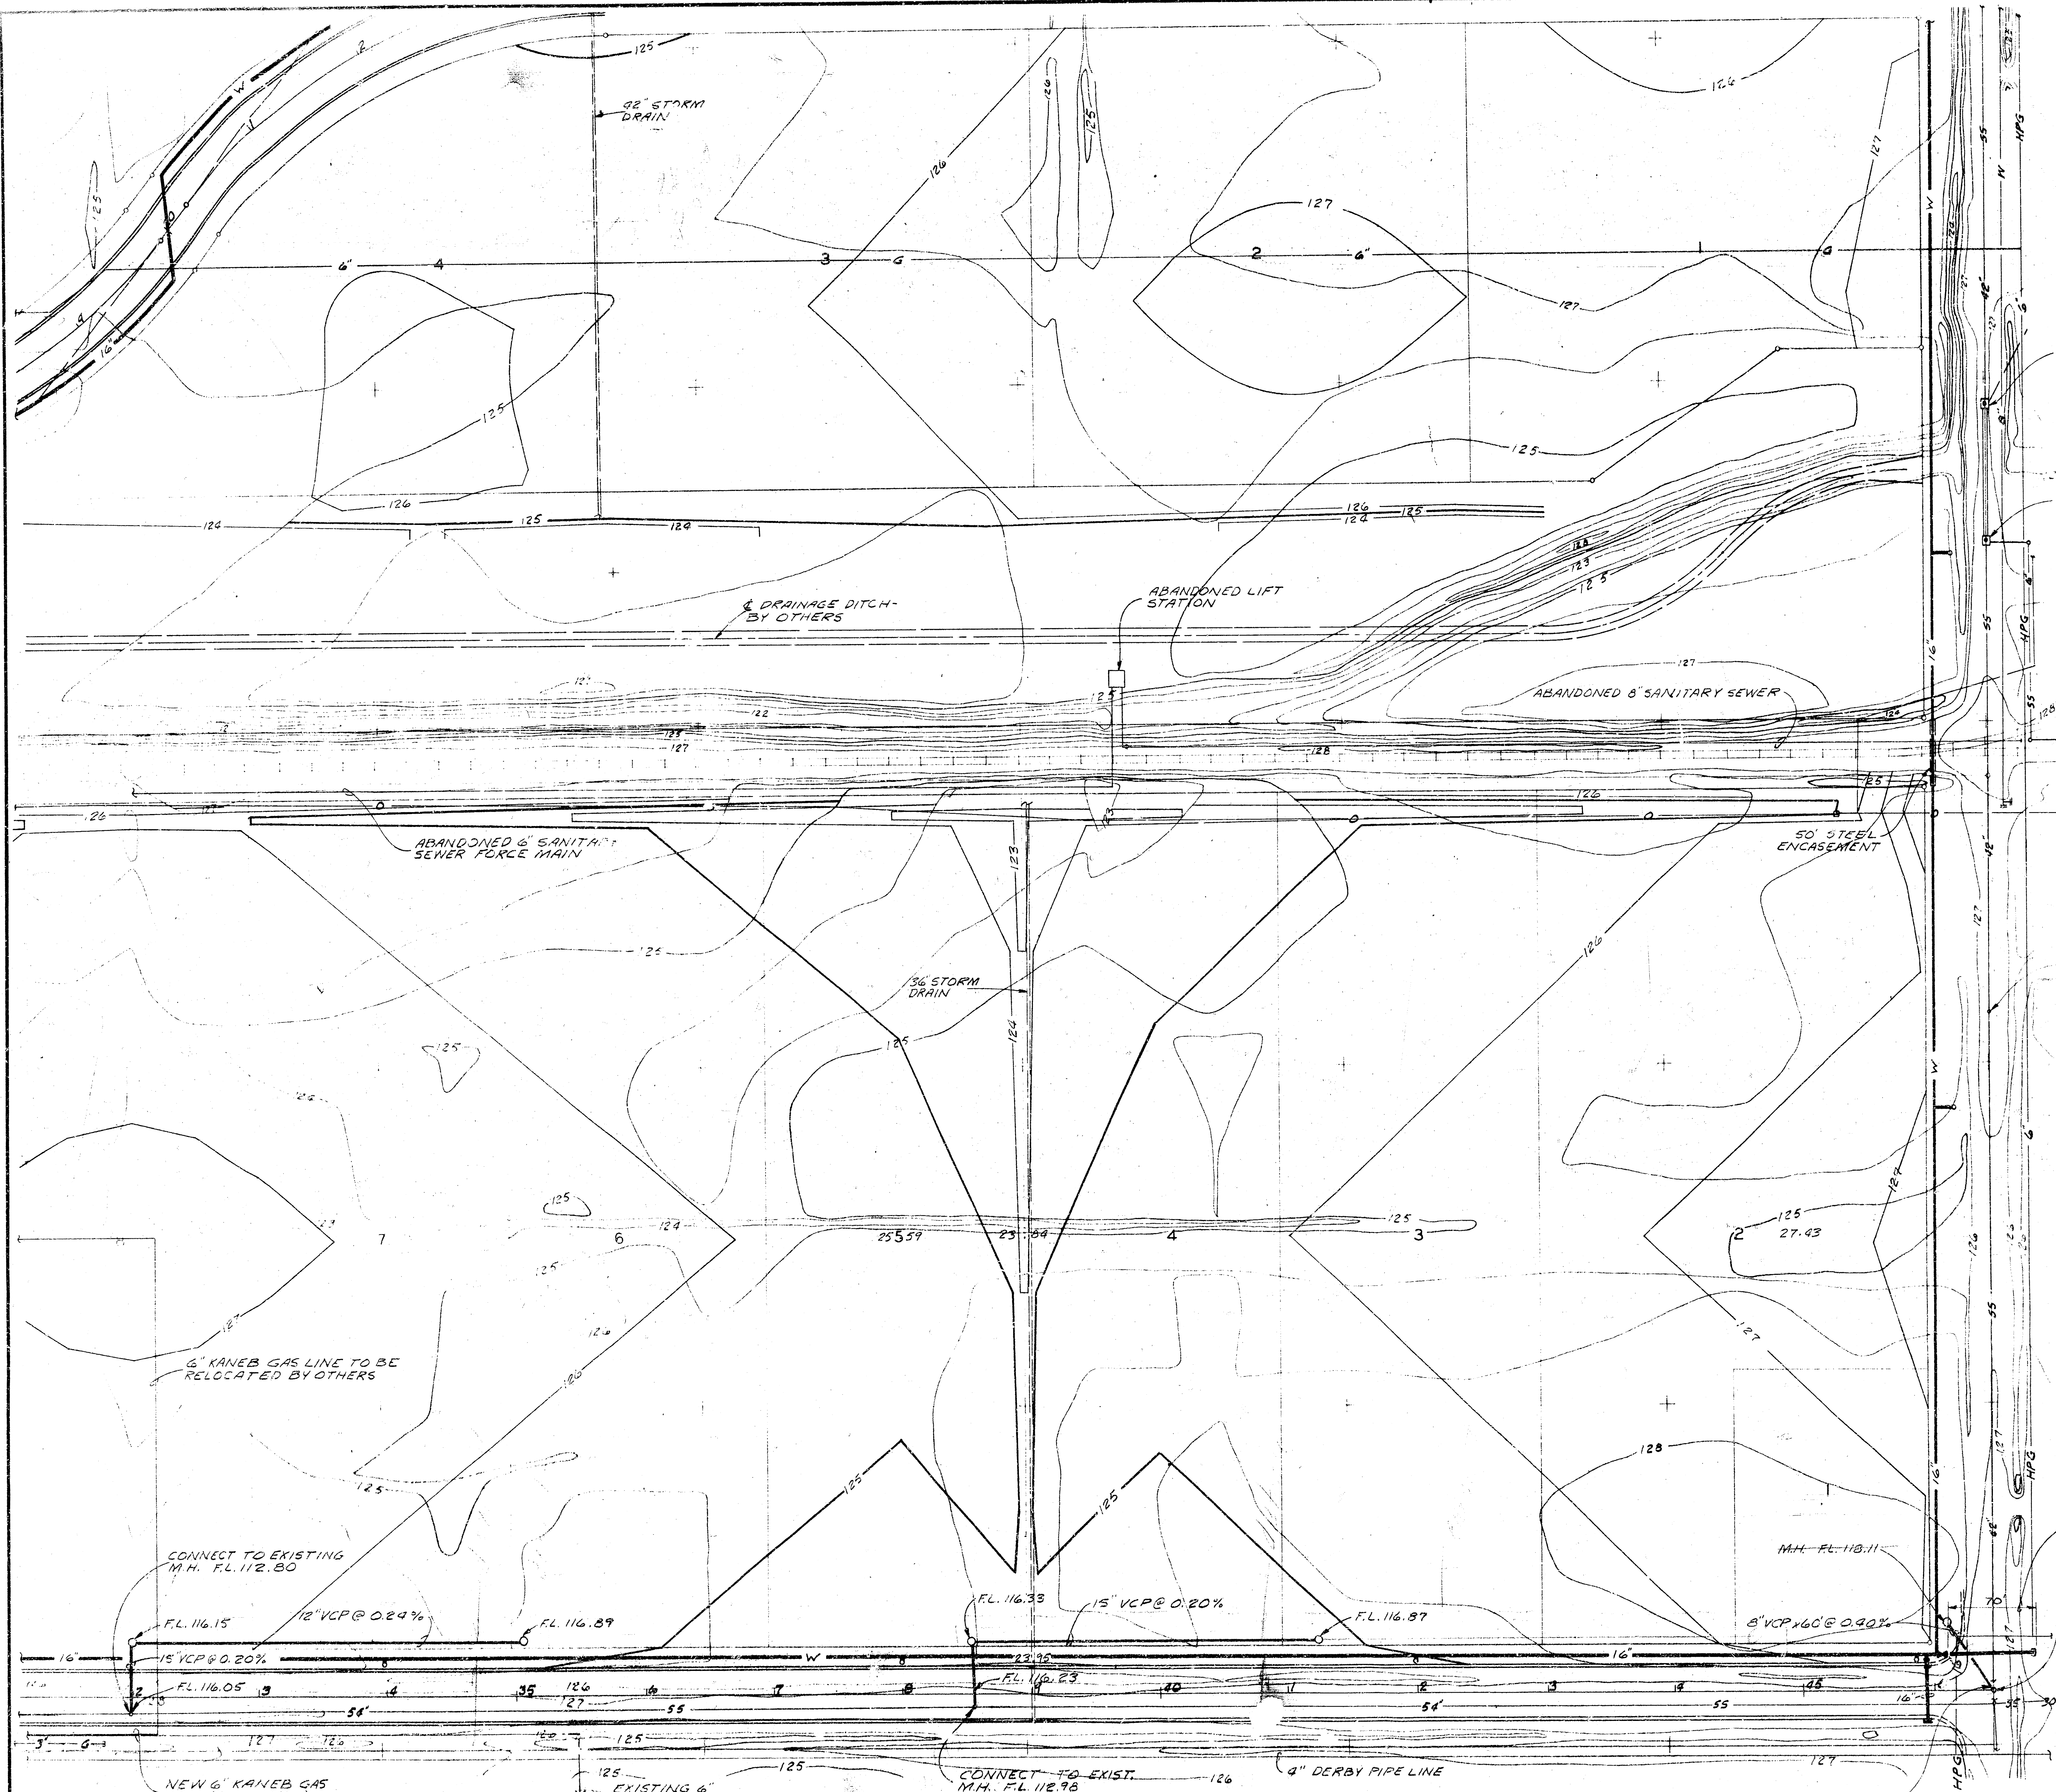

TO BE CONSTRUCTED IN 29TH ST. PROJECT

FL. 114.03 IN

113.05 OUT

PRELIMINARY


URBAN RENEWAL AGENCY
WICHITA, KANSAS METROPOLITAN AREA

NORTH INDUSTRIAL PARK
GRADING AND UTILITY PLAN

DESIGN	DRAWN	DATE:
	MJY	APRIL 1972
		FILE NO.
		72-21
		SHEET NO. 3


SHELLEY-WILSON
ENGINEERS-ARCHITECTS-PLANNERS

PROPOSED LOCATION
OF R.R. TRACK

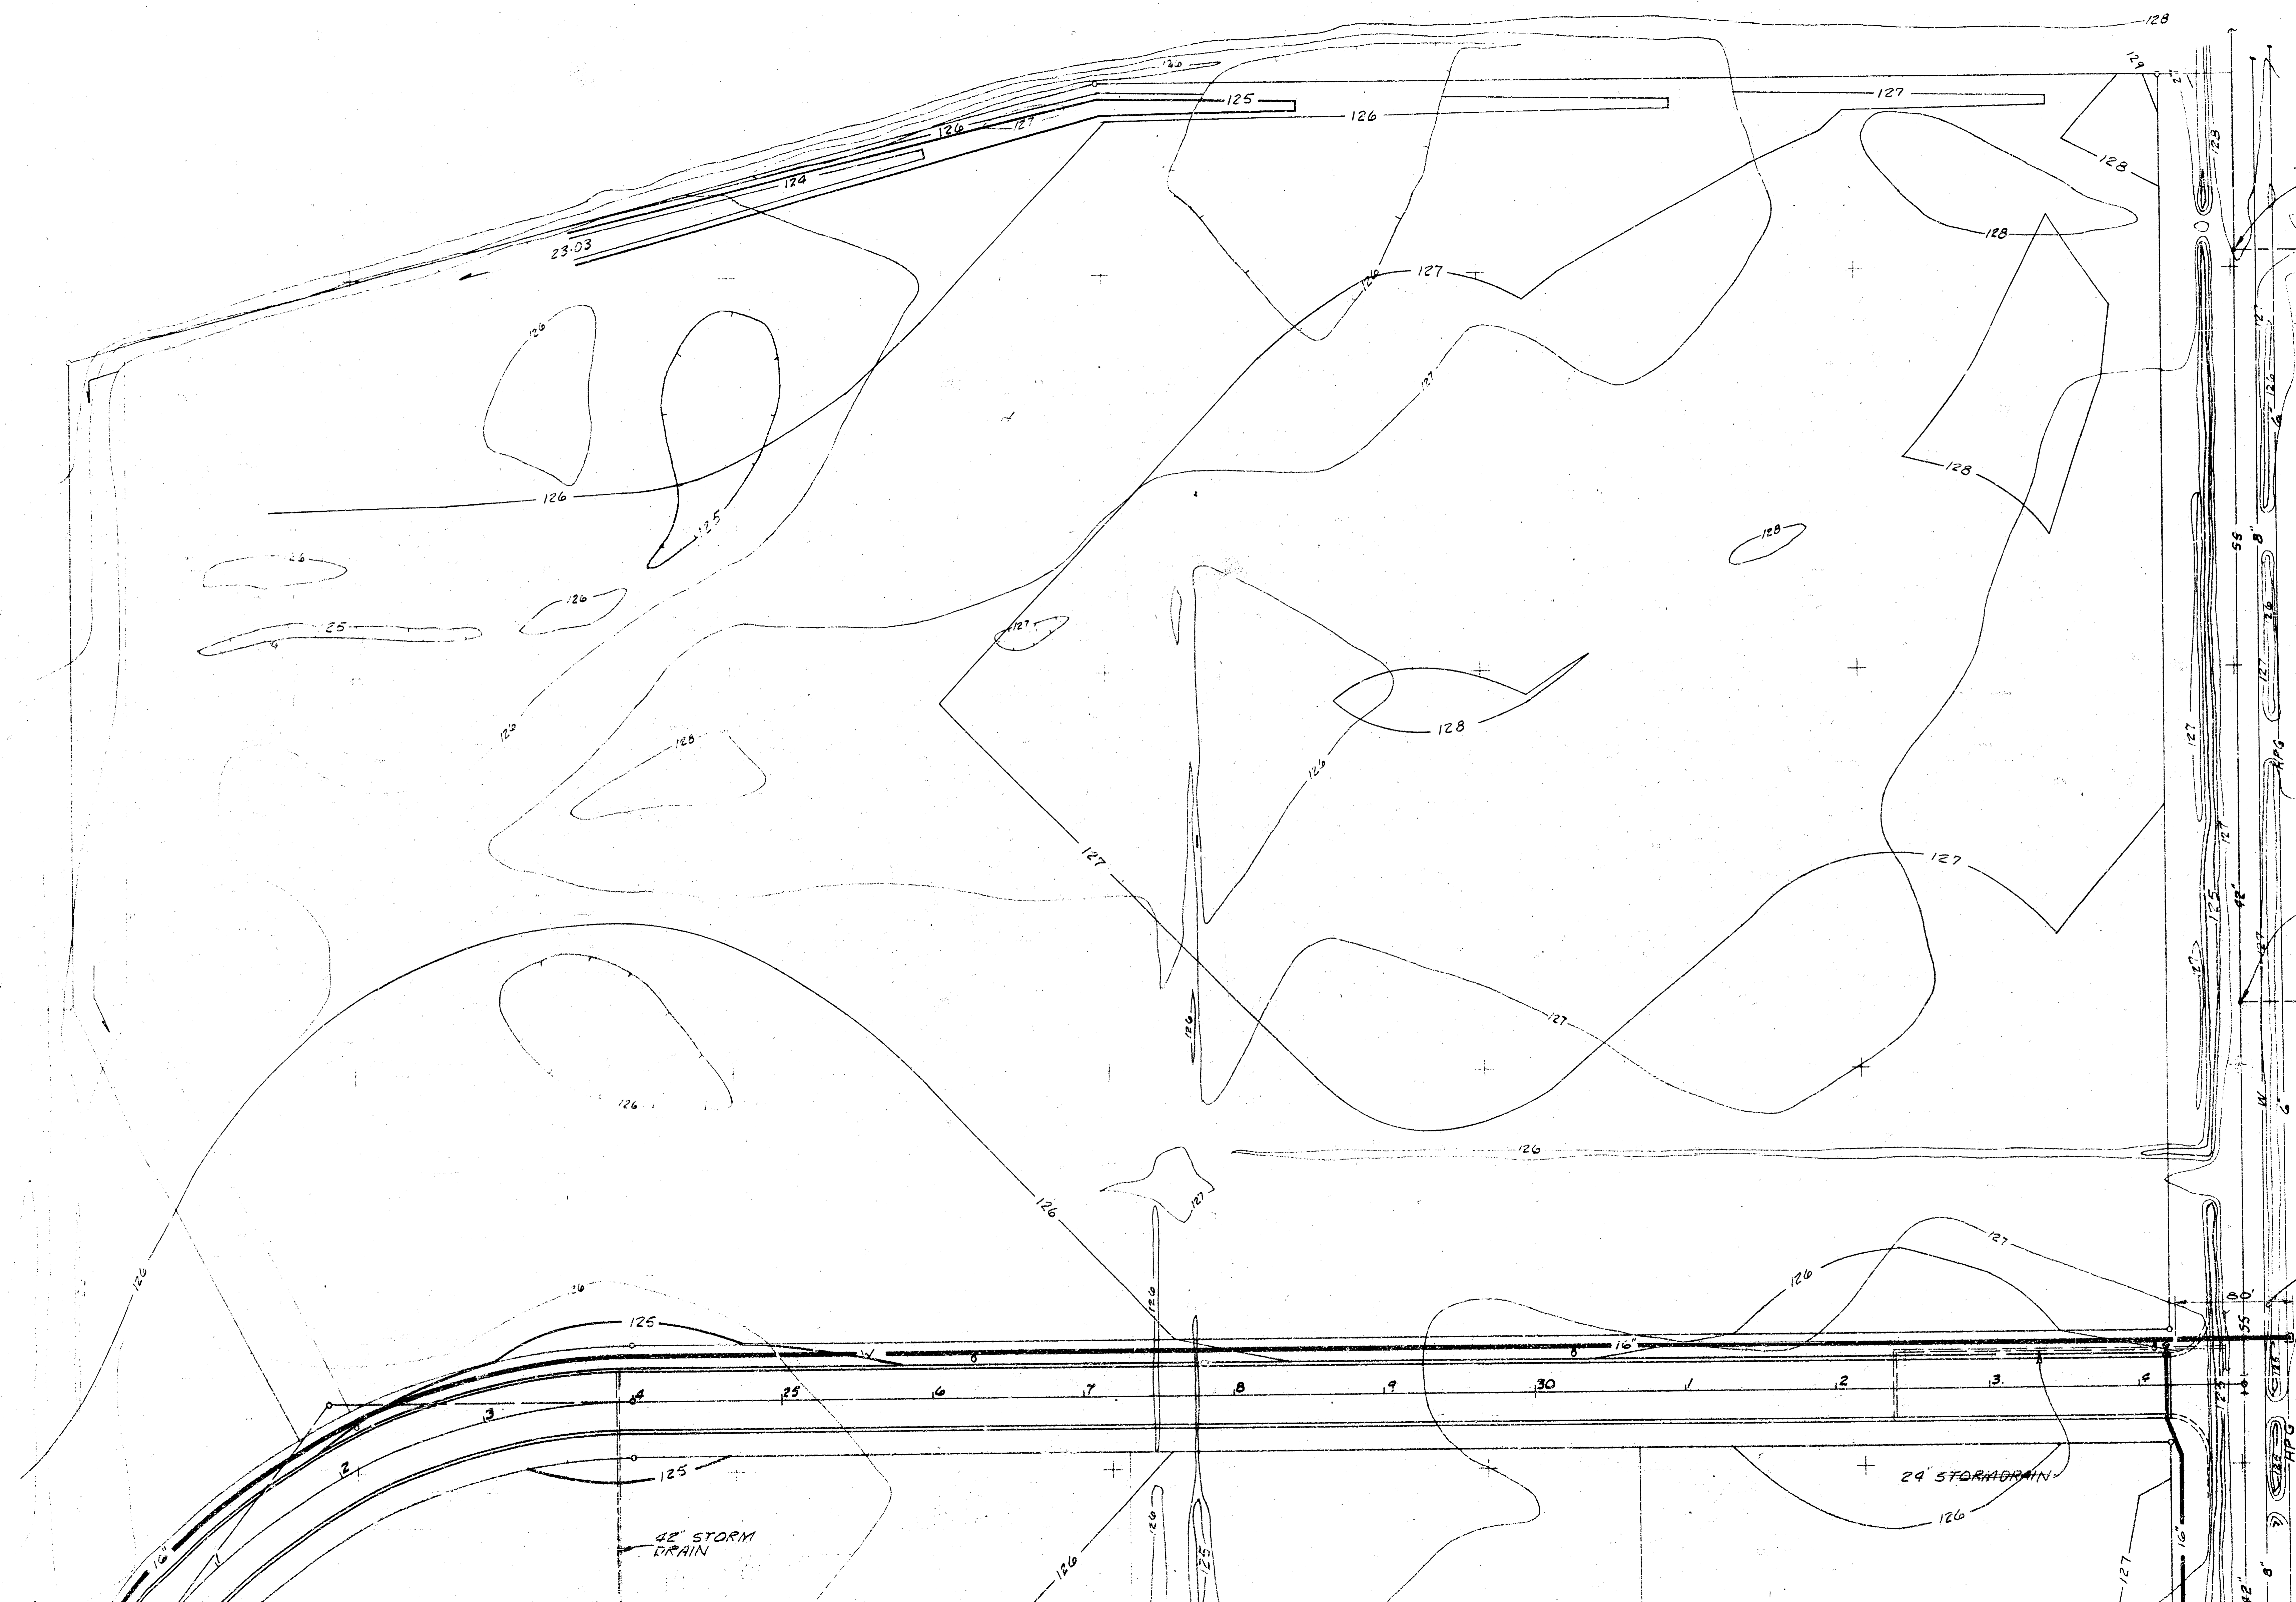

F.L. 115.25

F.L. 114.96

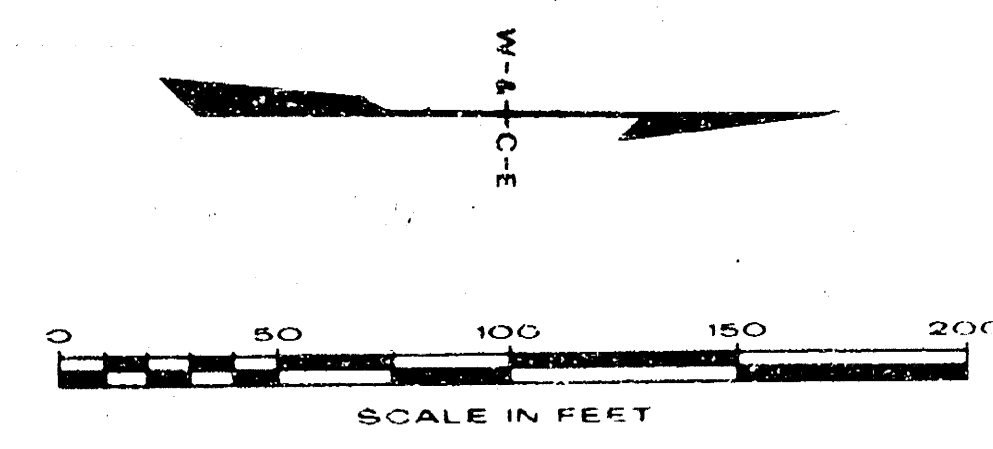

TO BE CONSTRUCTED IN
29TH ST. PROJECT

PRELIMINARY



URBAN RENTHAL AGENCY
WICHITA, KANSAS METROPOLITAN AREA
NORTH INDUSTRIAL PARK
GRADING AND UTILITY PLAN

DESIGN
DRAWN
M.J.V.



SHELLEY-WILSON

DATE:
APRIL 1972
FILE NO.
72 21
SHEET NO. 4

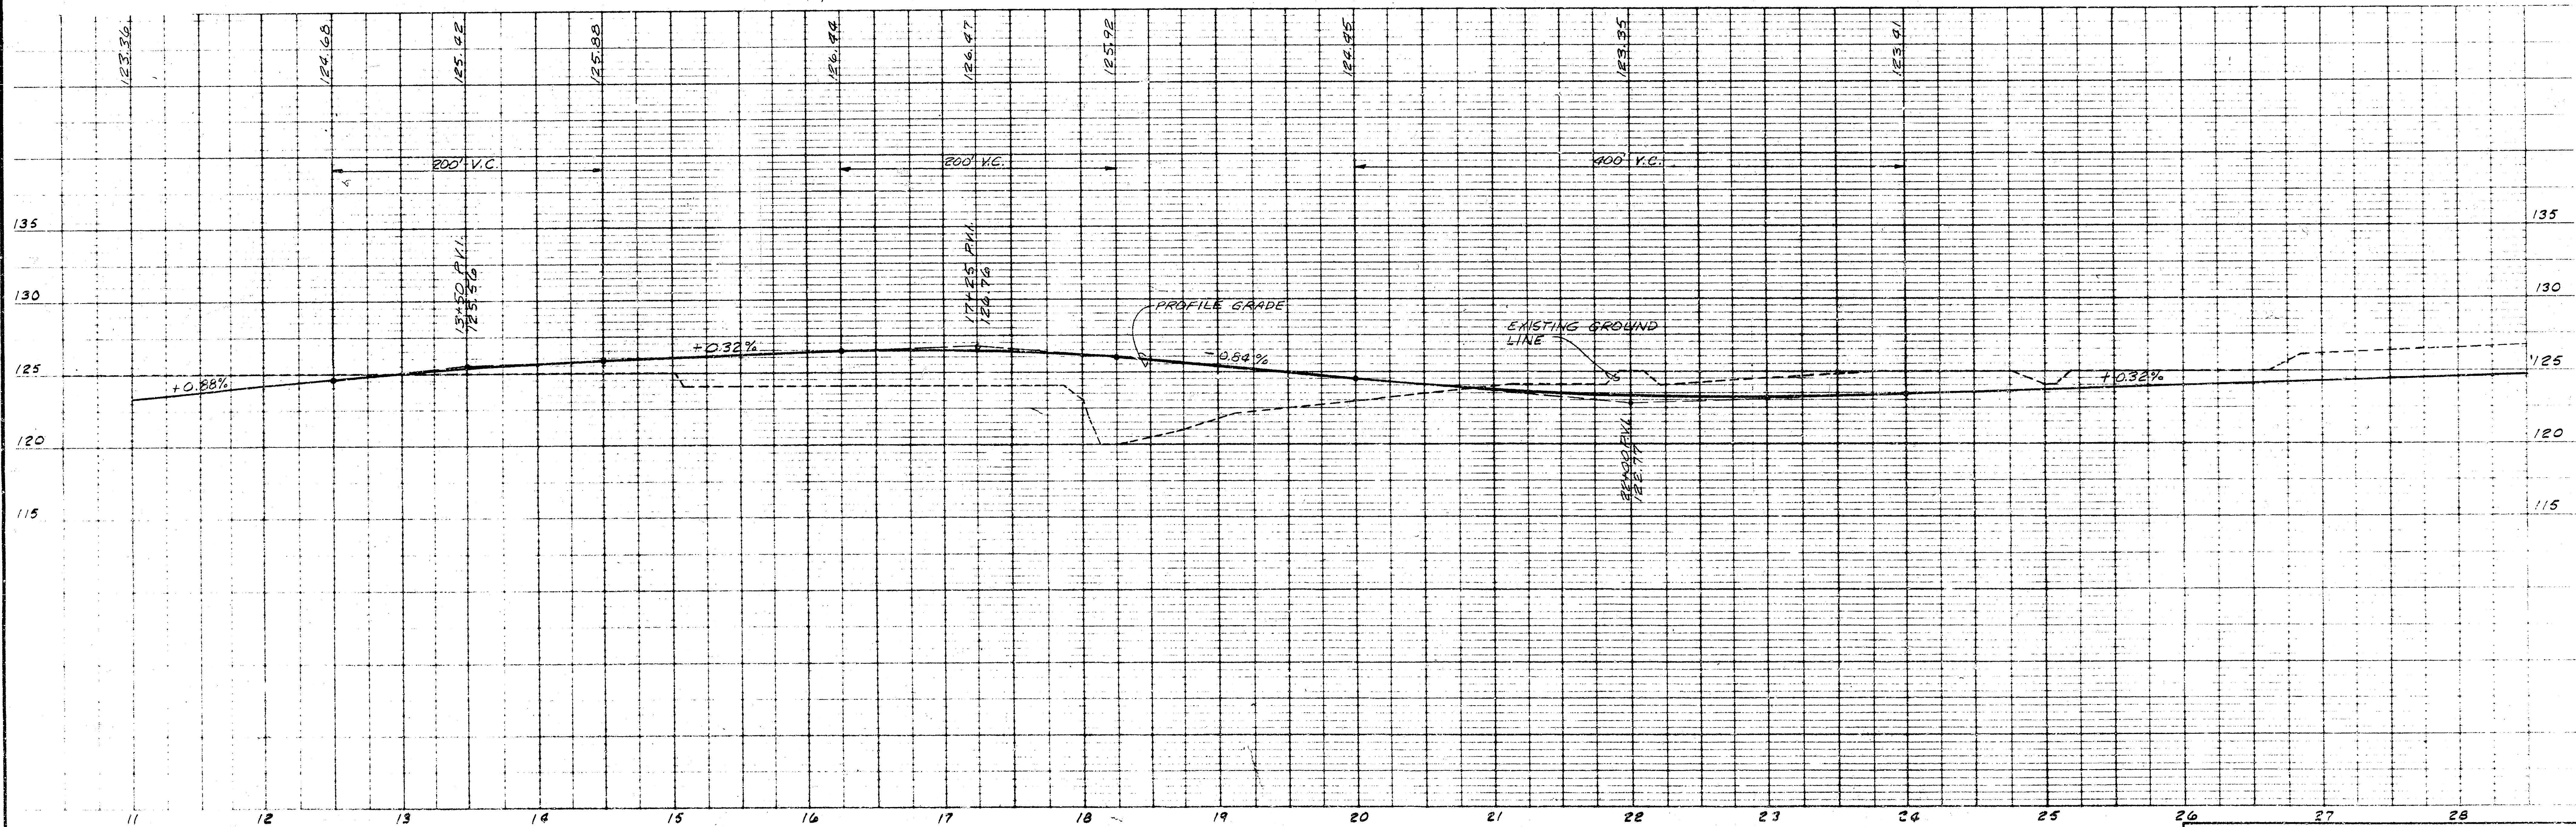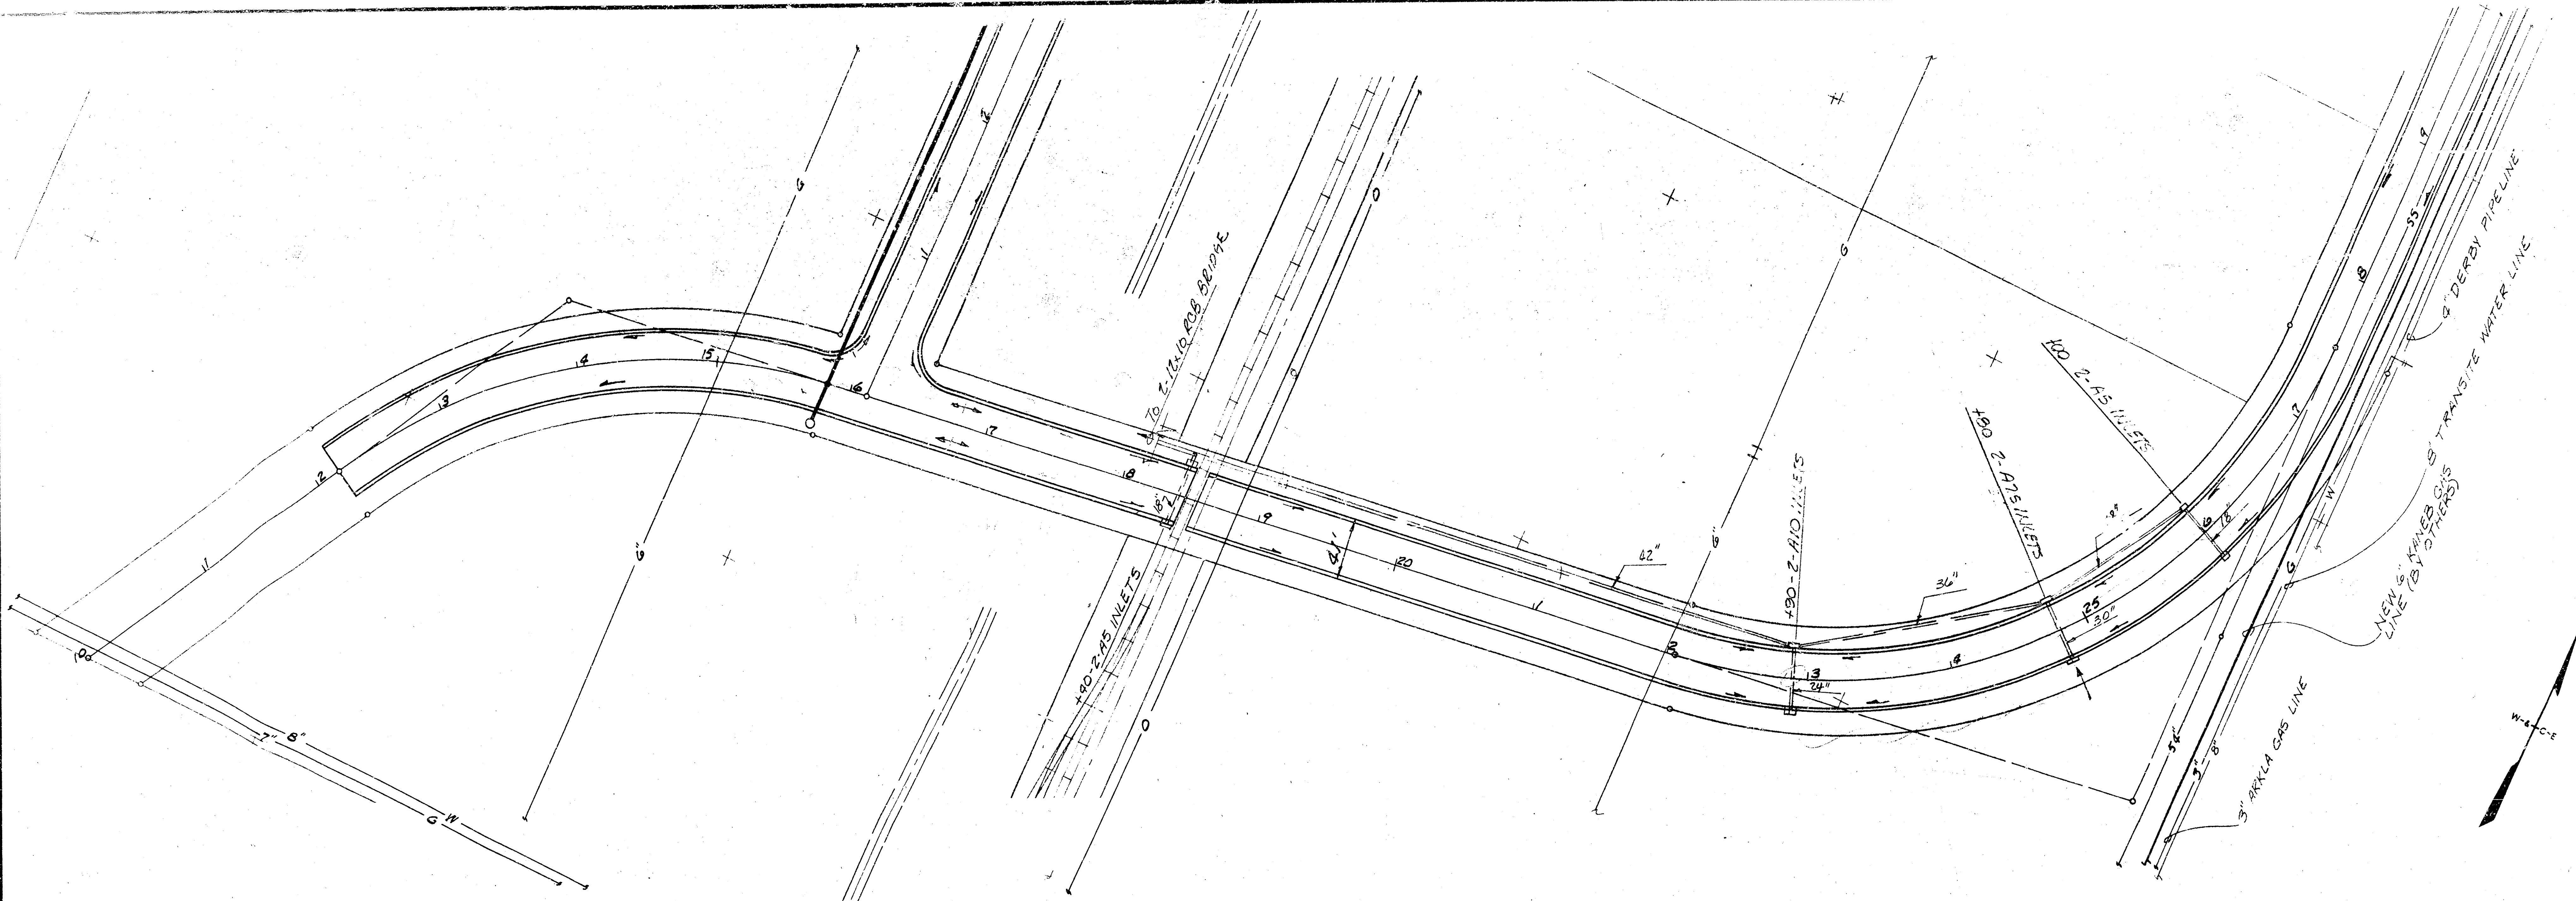

SCALE
PLAN 1"=50'
PROFILE 1"=50'
VERT. 1"=5'


PROJ. 100-44

URBAN RENEWAL AGENCY
WICHITA, KANSAS METROPOLITAN AREA
NORTH INDUSTRIAL PARK
PLAN & PROFILE



SHELLEY WILSON

DATE:
APRIL 1972
FILE NO.

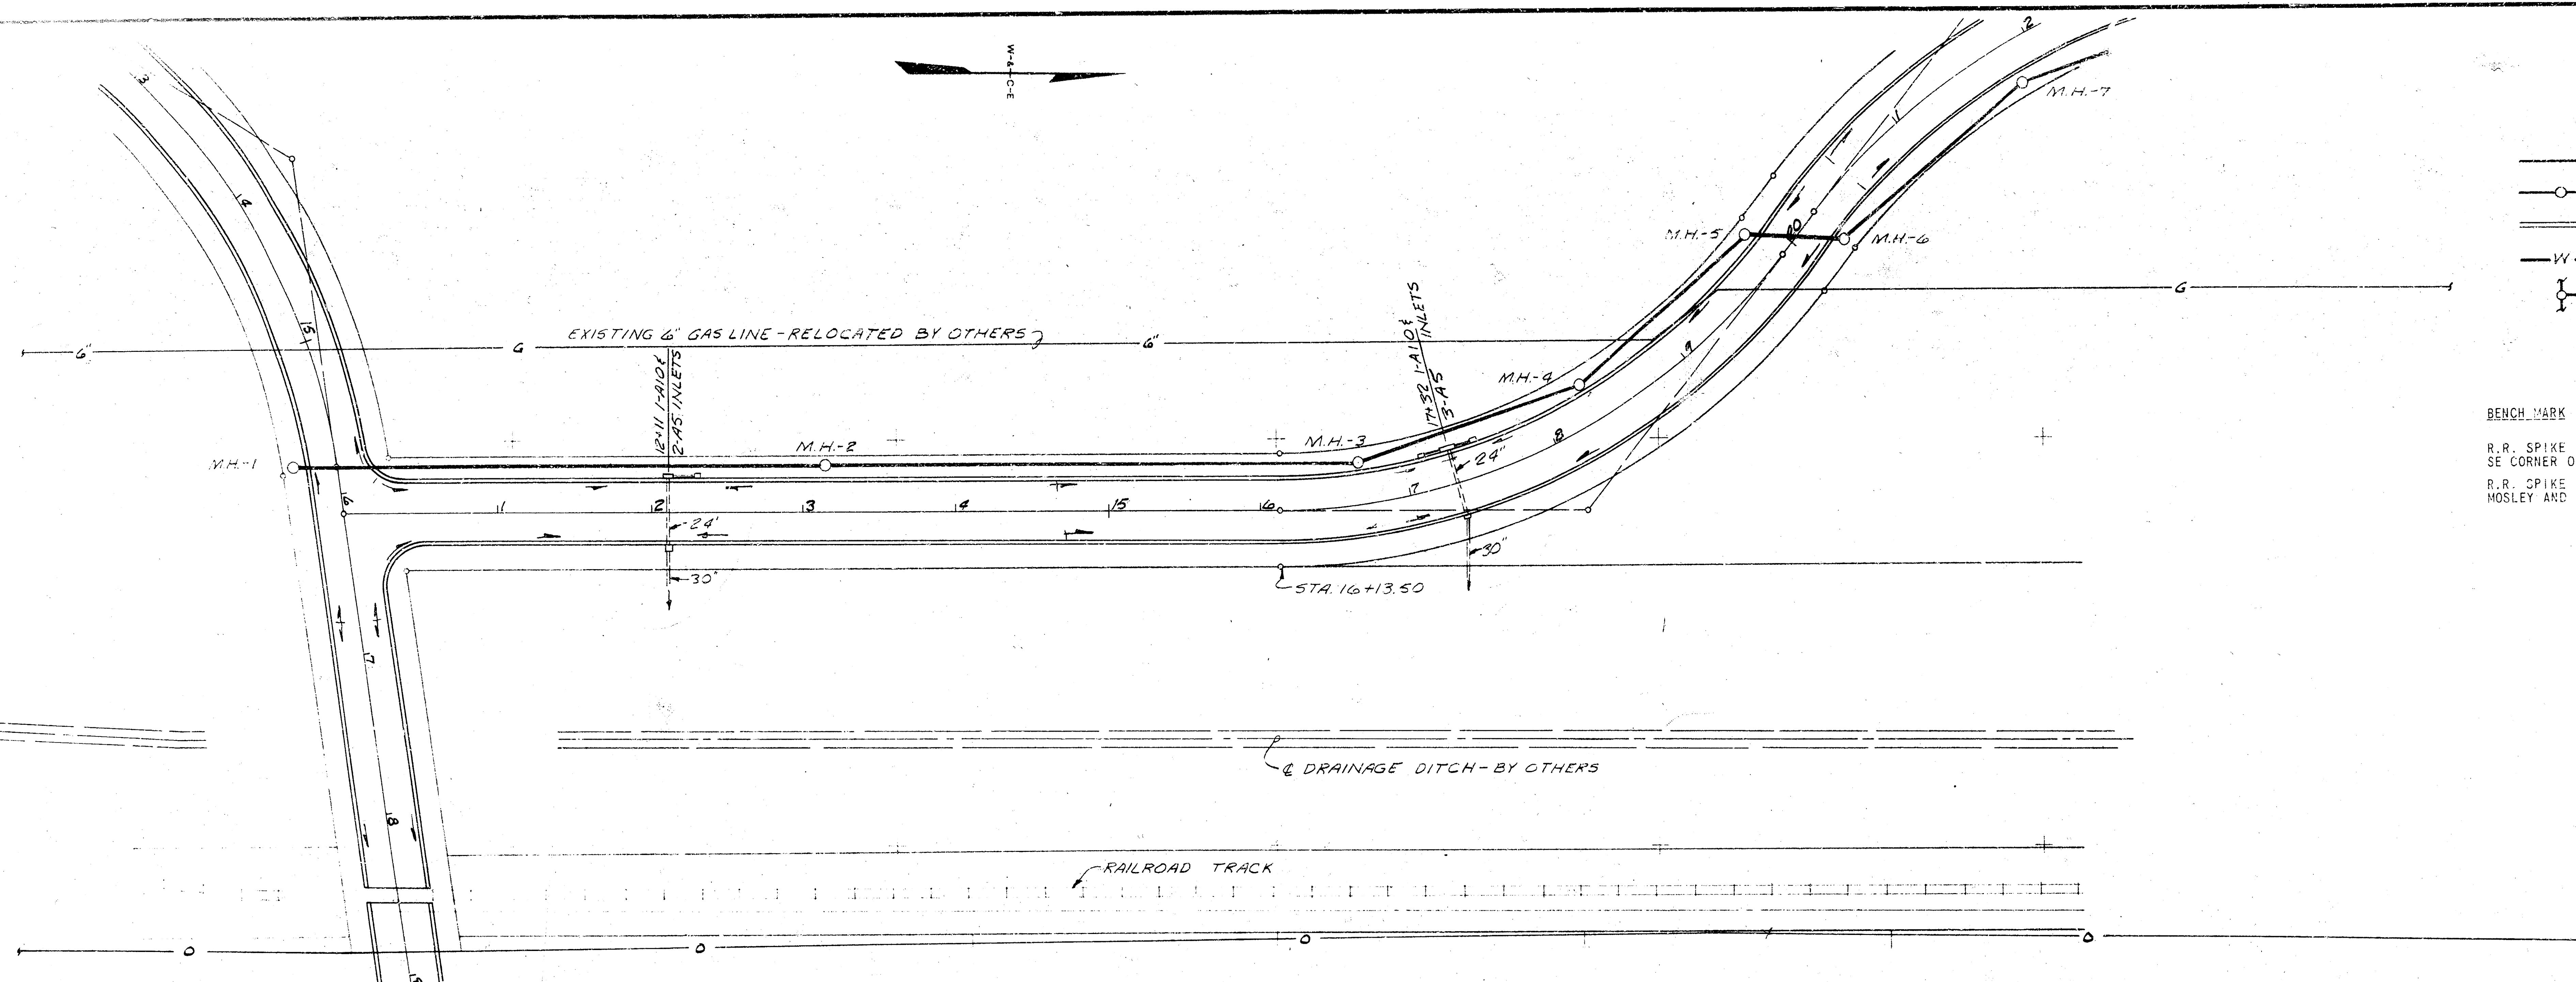


LEGEND

- SEWER LINE
- MANHOLE
- CURB AND GUTTER
- WATER LINE
- SEWER SERVICE STUB

BENCH MARK

R.R. SPIKE - NORTH SIDE OF TELEPHONE POLE
SE CORNER OF 29TH AND OHIO, EL. 126.85.
R.R. SPIKE IN POWER POLE AT SW CORNER OF
MOSLEY AND 29TH STREET, EL. 127.50.

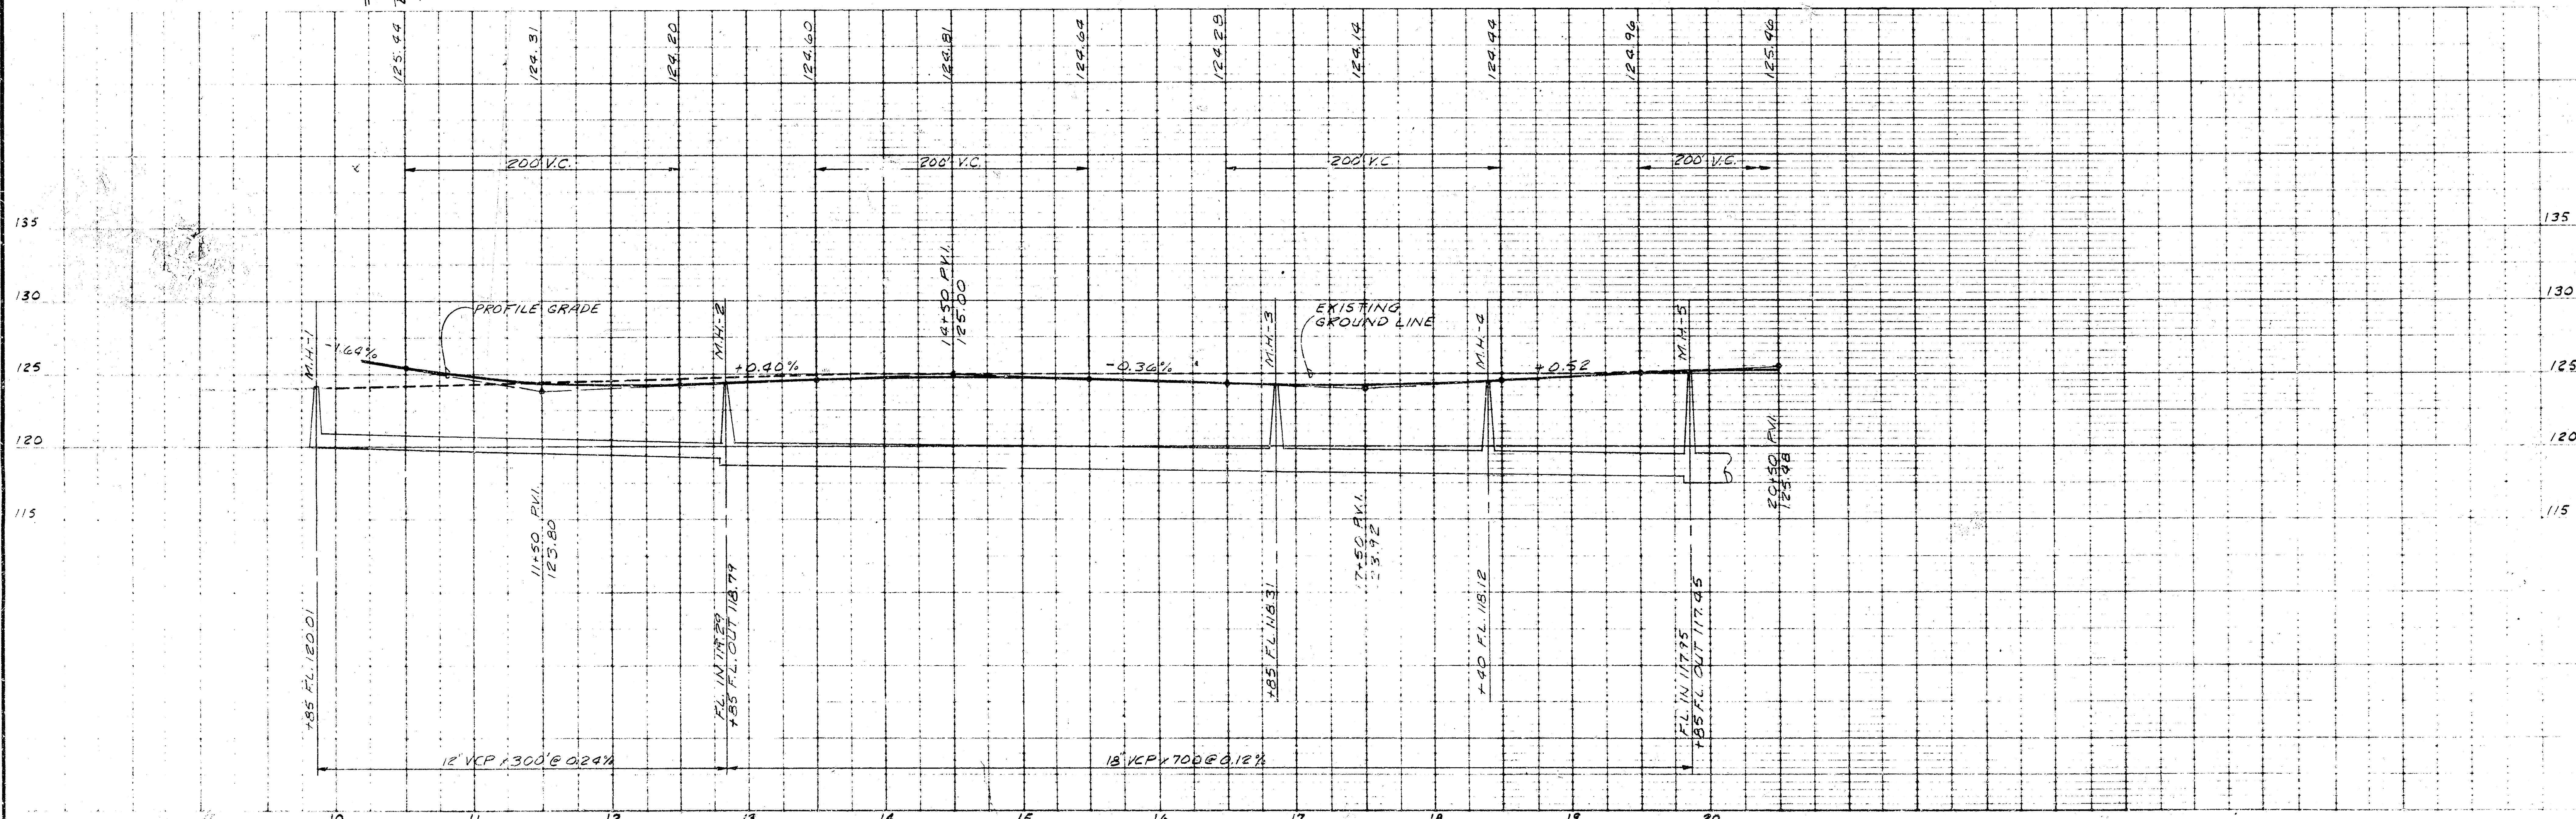

SCALE
1" = 50'
HORIZ. 1" = 50'
VERT. 1" = 5'



PRELIMINARY

URBAN RENEWAL AGENCY
WICHITA, KANSAS METROPOLITAN AREA

NORTH INDUSTRIAL PARK
PLAN & PROFILE

DESIGN	DRAWN	DATE
	MLV	APRIL 1972
		FILE NO.
		72-21
		SHEET NO.

SHELLEY-WILSON

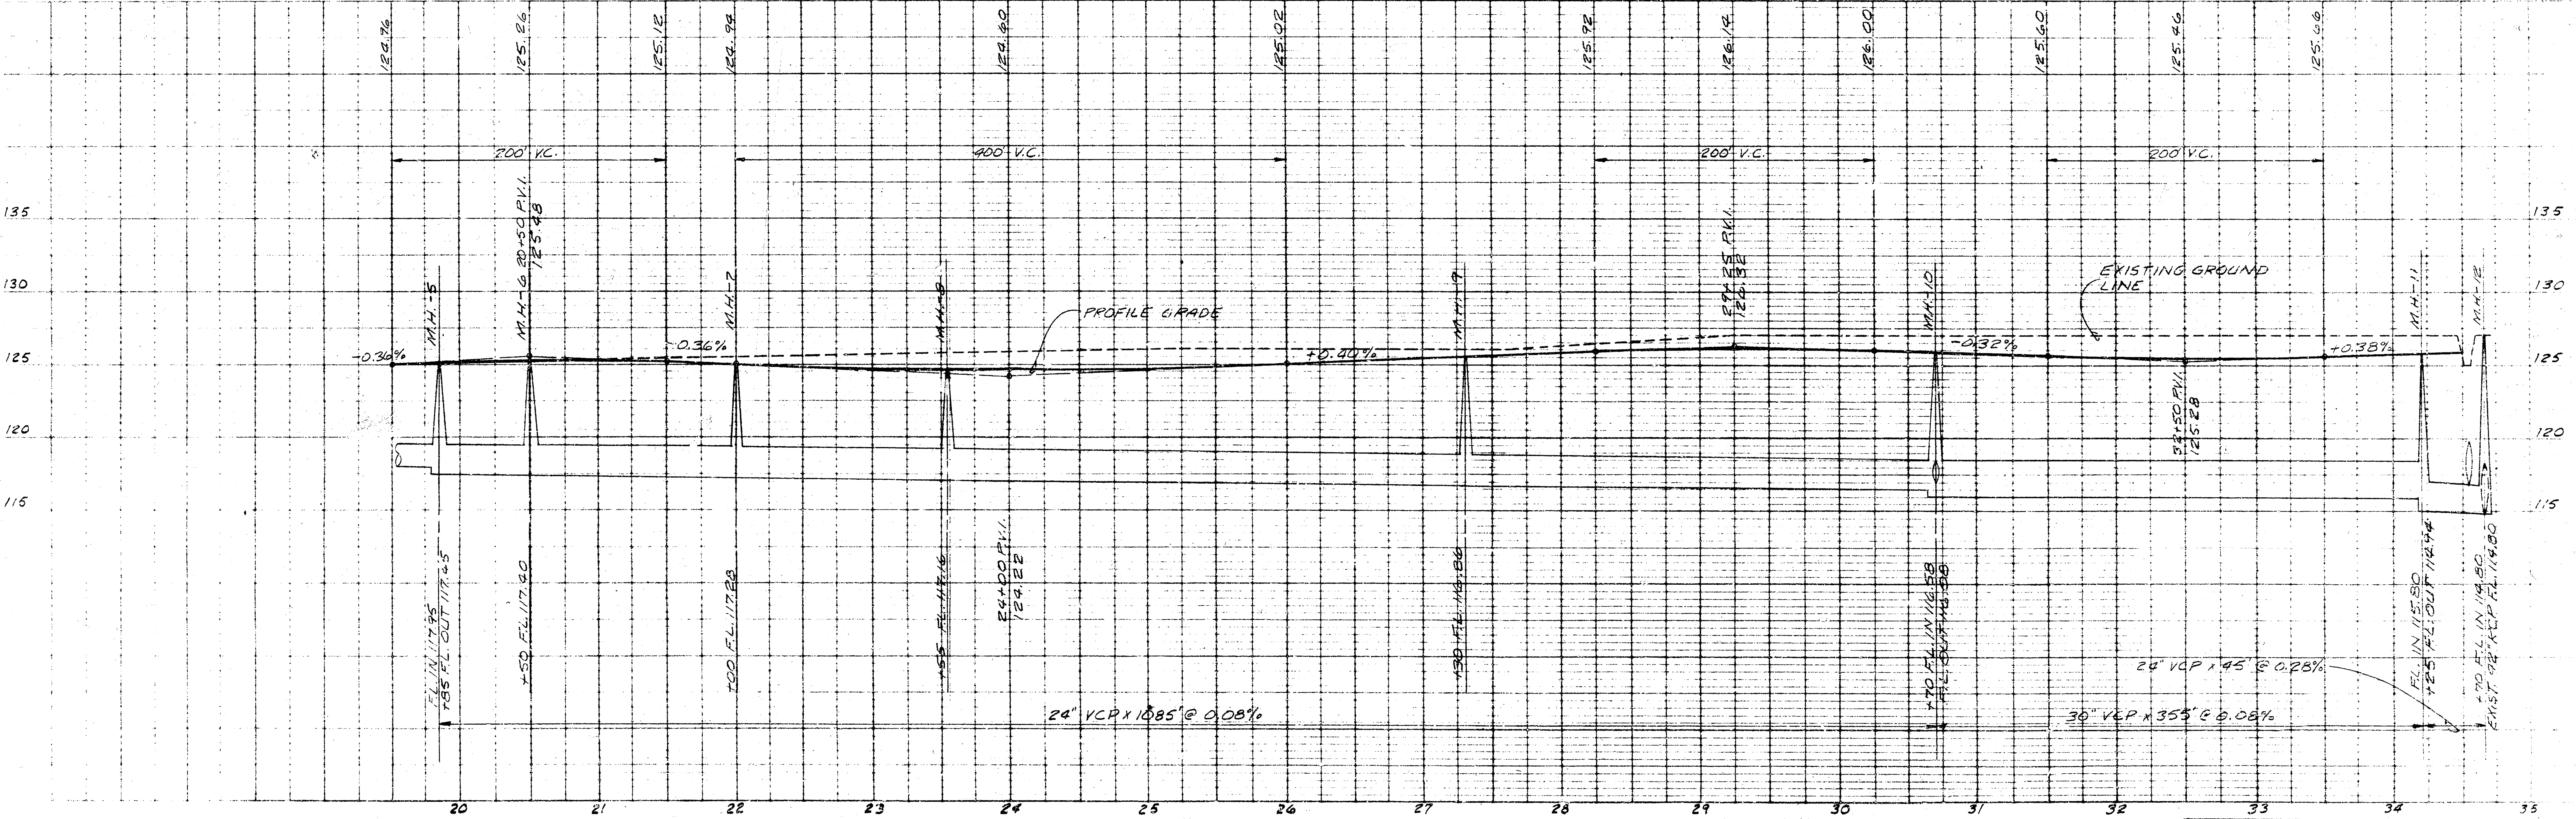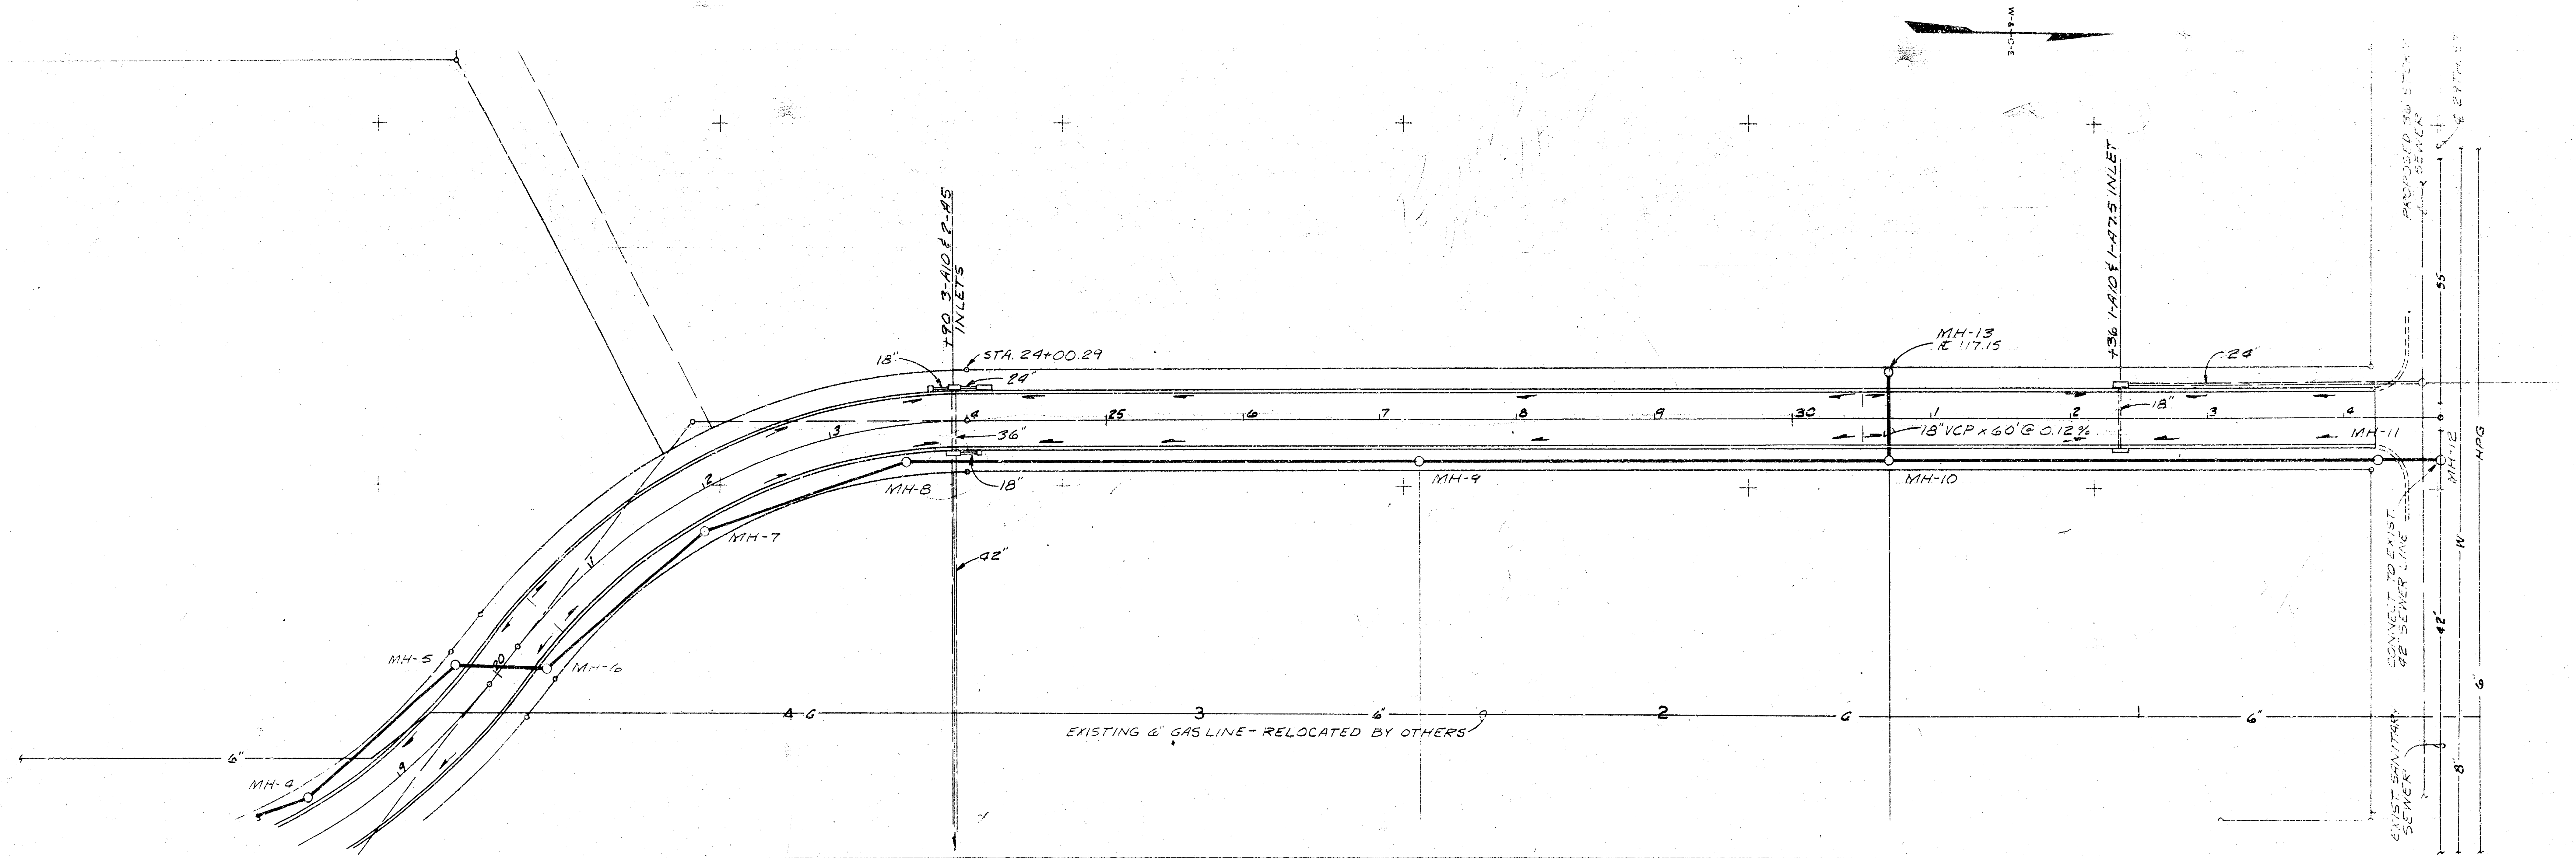

SCALE
PLAN 1"=50'
PROFILE HORIZ. 1"=50'
VERT. 1"=5'

PRELIMINARY

URBAN RENEWAL AGENCY
WICHITA, KANSAS METROPOLITAN AREA
NORTH INDUSTRIAL PARK
PLAN & PROFILE

DESIGN	DATE
DRAWN	FILE NO.



DATE: APRIL 1972
FILE NO. 72-21