


BENCH MARK: City DISC on N.E. Corner
R. C. B. C., Fabrique and Lincoln, Elev.
143.99 City Datum.
BENCH MARK: Steel Bench in Power Pole,
Station 21.85, 11th. Elev. 159.16
City Datum.

NOTE TO CONTRACTOR


This project will be constructed under the
supervision of the CITY ENGINEER and to
conform to the SPECIFICATIONS of the
CITY OF WICHITA, Kansas, and to the
City of Wichita for the purpose of providing
inspection and building standards.

APPROVED AS SHOWN
By CITY ENGINEER OF WICHITA

Sanitary Sewers
Water Mains
Drainage
Water
Gas

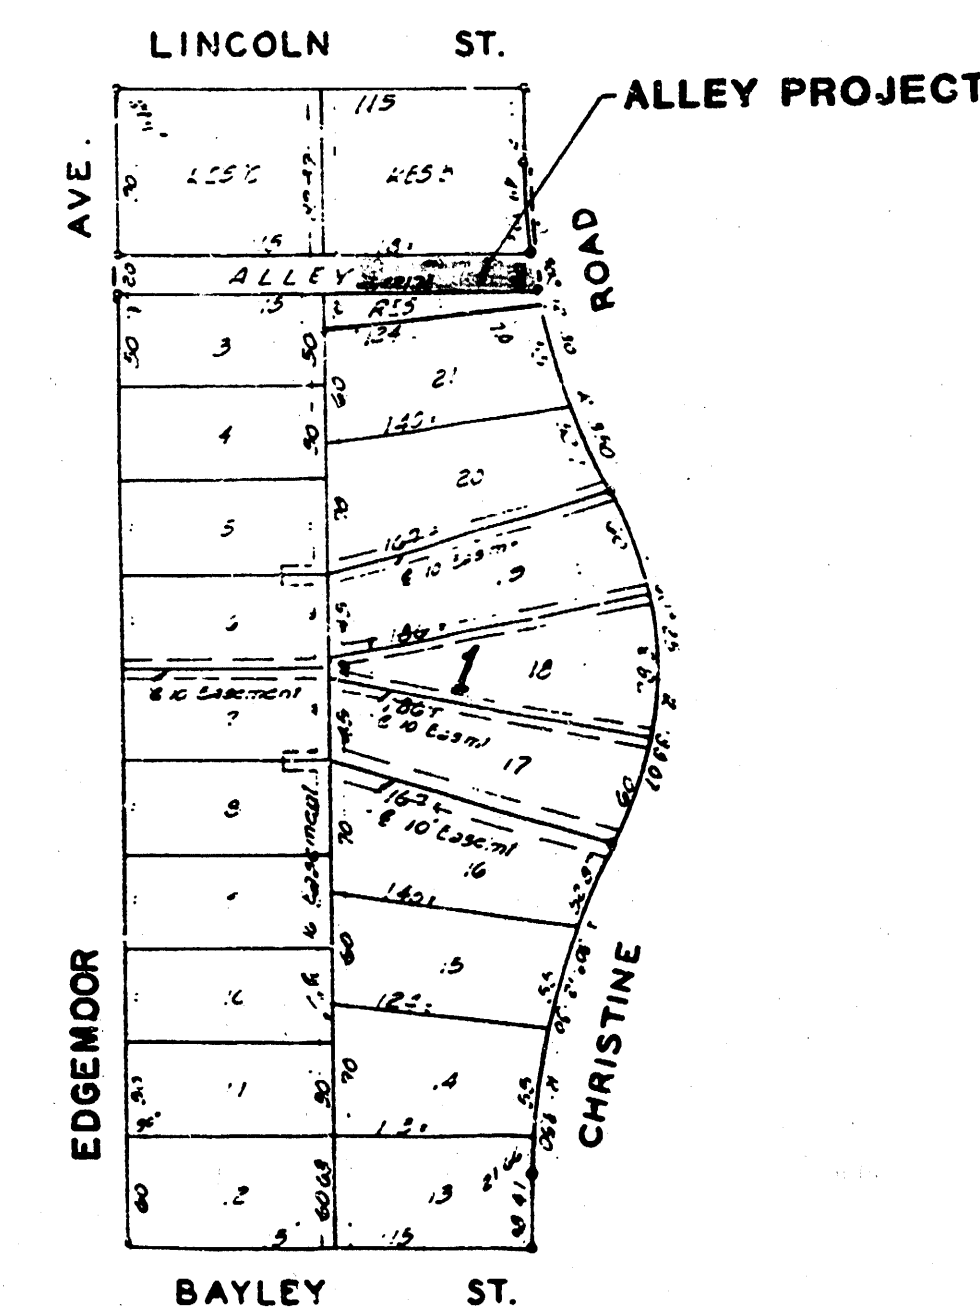

LOCATION MAP

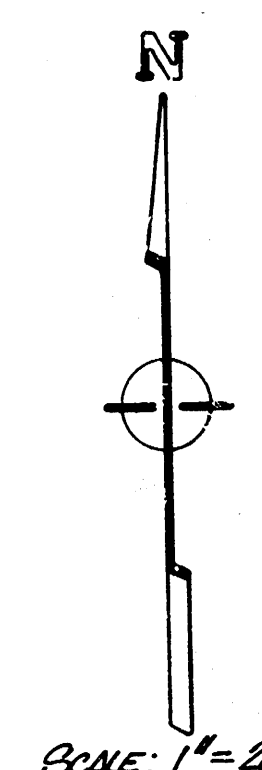

Scale: 1" = 20'

Station 21.849 End Alley
Pavement and Match
5th St. Approach
with 1/4 Exp. Joint.


GENERAL NOTES

The Contractor shall be responsible for preserving property
irons. The Contractor will be required to re-establish any
property irons which are damaged or destroyed by his construction
operations. Such irons shall be re-established by a licensed
land surveyor or a licensed professional engineer in accordance
with state laws.


The Contractor is to contact property owners 48 hours prior to
beginning construction of the alley.

The Contractor shall properly barricade the alley in each
direction during the construction period.


The Contractor is to contact utility companies to verify
underground locations prior to construction of the alley.

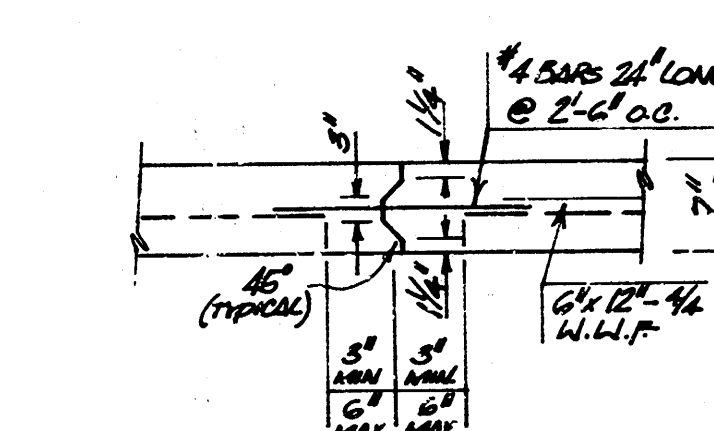


LONGITUDINAL CONSTRUCTION
JOINT

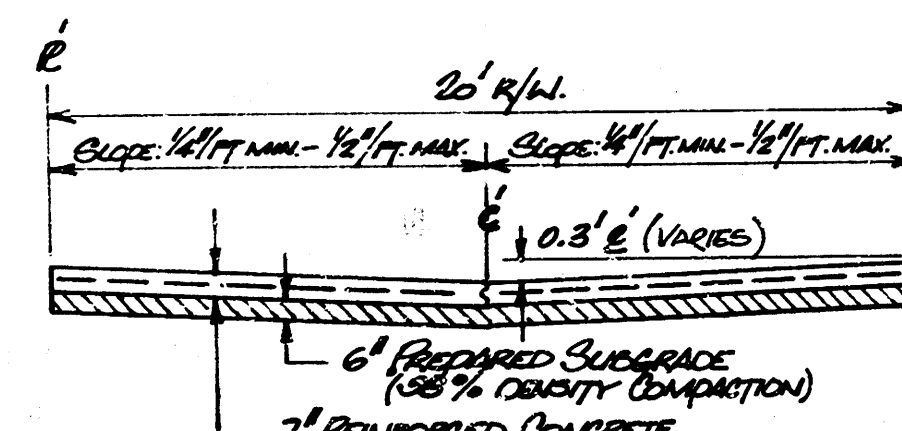


TYPICAL PAVEMENT SECTION

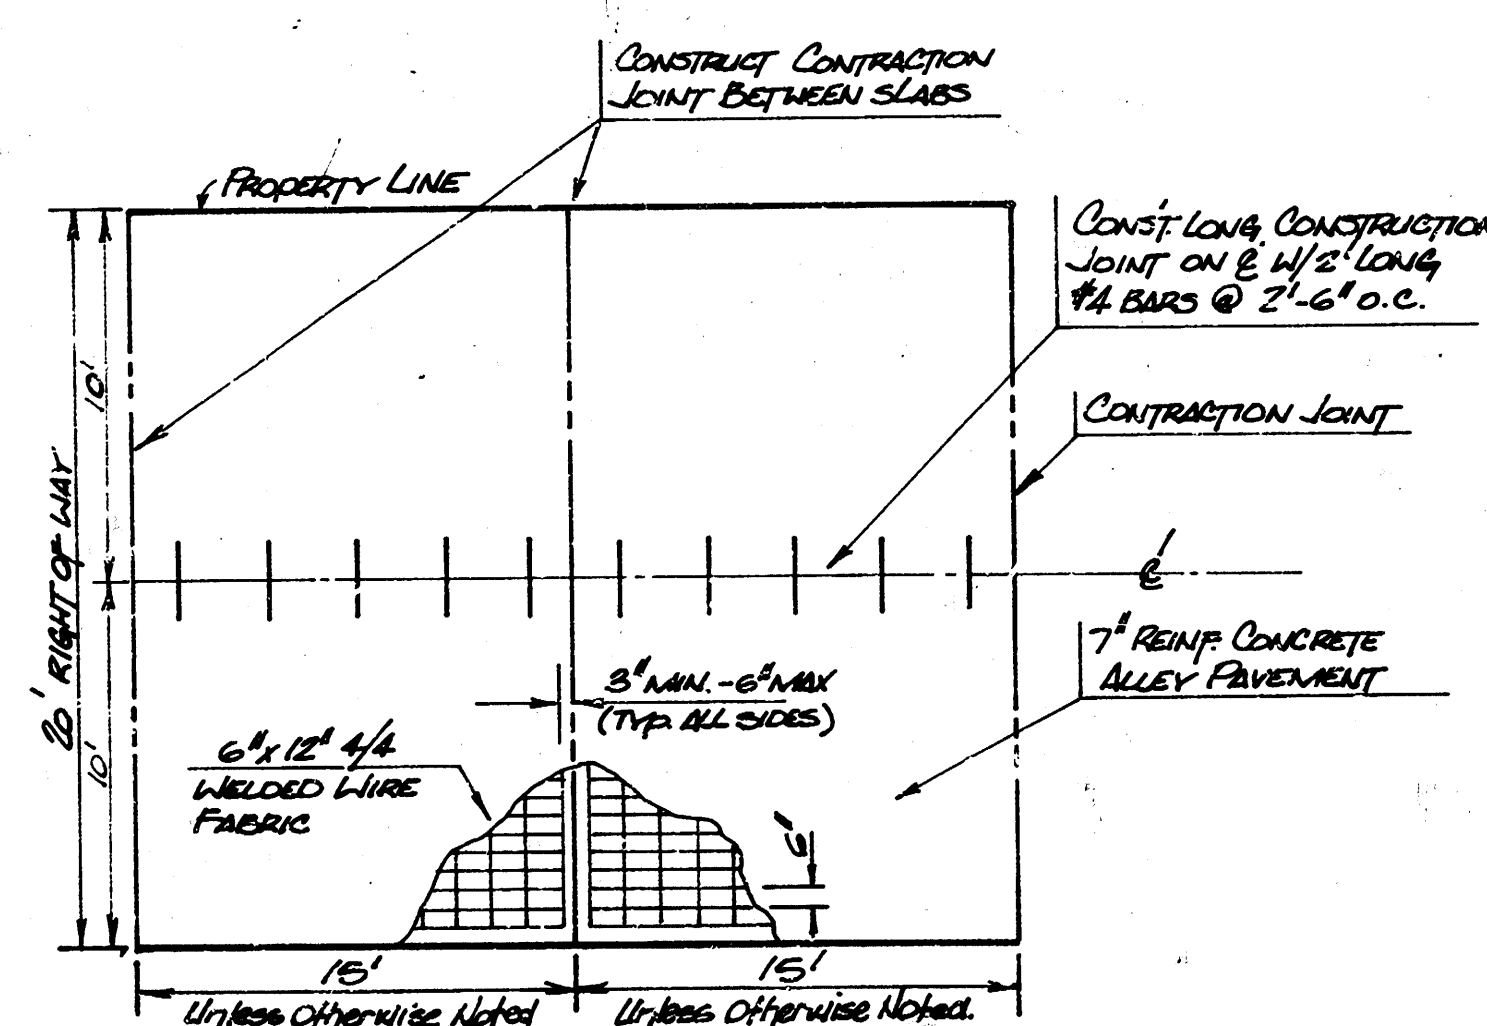


SLAB REINFORCEMENT DETAIL

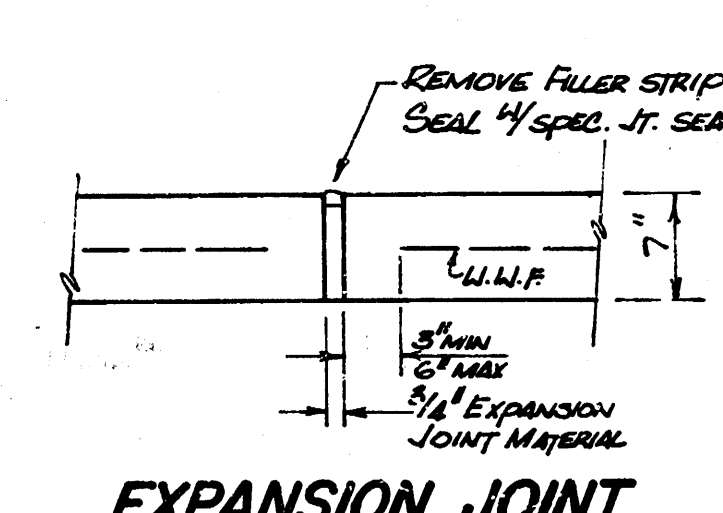

EXPANSION JOINT

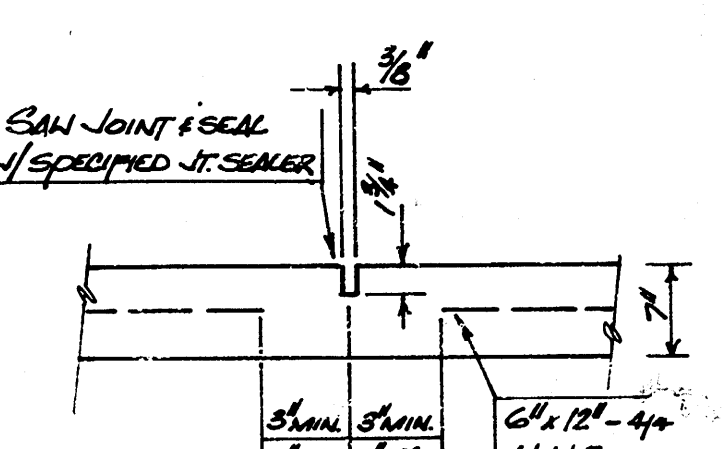

CONTRACTION JOINT

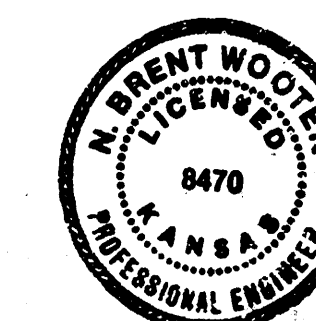

2021 FEB 8, 1987
PRIVATE ALLEY IMPROVEMENTS FOR ALLEY
LOCATED 115 FEET EAST OF EDGEMOOR TO
THE WEST LINE OF CHRISTINE ROAD
SOUTH OF LINCOLN
CITY OF WICHITA, KS
PROJ. NO.
472-78-246-80001-000-000-023

BAUGHMAN COMPANY, P.A.
SURVEYING & ENGINEERING
316225/2271 • 315 ELLIS • WICHITA, KANSAS 67211

FILMED FROM THE BEST
AVAILABLE COPY