



DESCRIPTION OF AREA TO BE ABANDONED BY THE ST. LOUIS -
SAN FRANCISCO RAILWAY CO.: A tract of land in the SE₄
of Sec. 27, T-26-S, R-1-W of the 6th P.M., Sedgewick County,
Kansas, described as follows: Beginning at a point on the
East line of the SE₄ of Sec. 26, said point being 50°30'20"N
549.17' from the SE corner of Sec. 27; thence N67°46'00"W
220.18'; thence N81°58'20"W 278.18' to the Westerly right-of-
way line of the Wichita-Fallco Center Flood Control Project;
thence along said right-of-way line of said project to the
line N18°48'20"E 76.74'; thence S65°48'20"E 468.50' to
the East line of said Sec. 27; thence along said East line of
Sec. 27 30°00'20"E 91.47' to the point of beginning, shown
by actual survey to contain 0.96 acres, more or less.

COURSE	BEARING	DISTANCE
1	N67°46'00"W	220.16
2	N6°56'20"W	278.16
3	N16°45'20"E	75.04
4	S65°46'00"E	148.85
5	S0°0'20"E	93.27

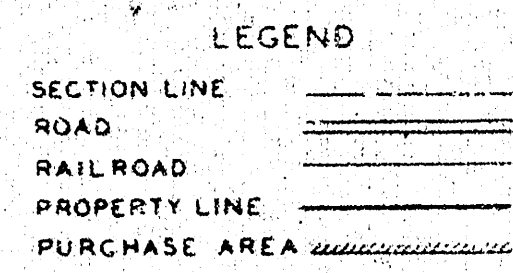

AKA NO. A-451-5

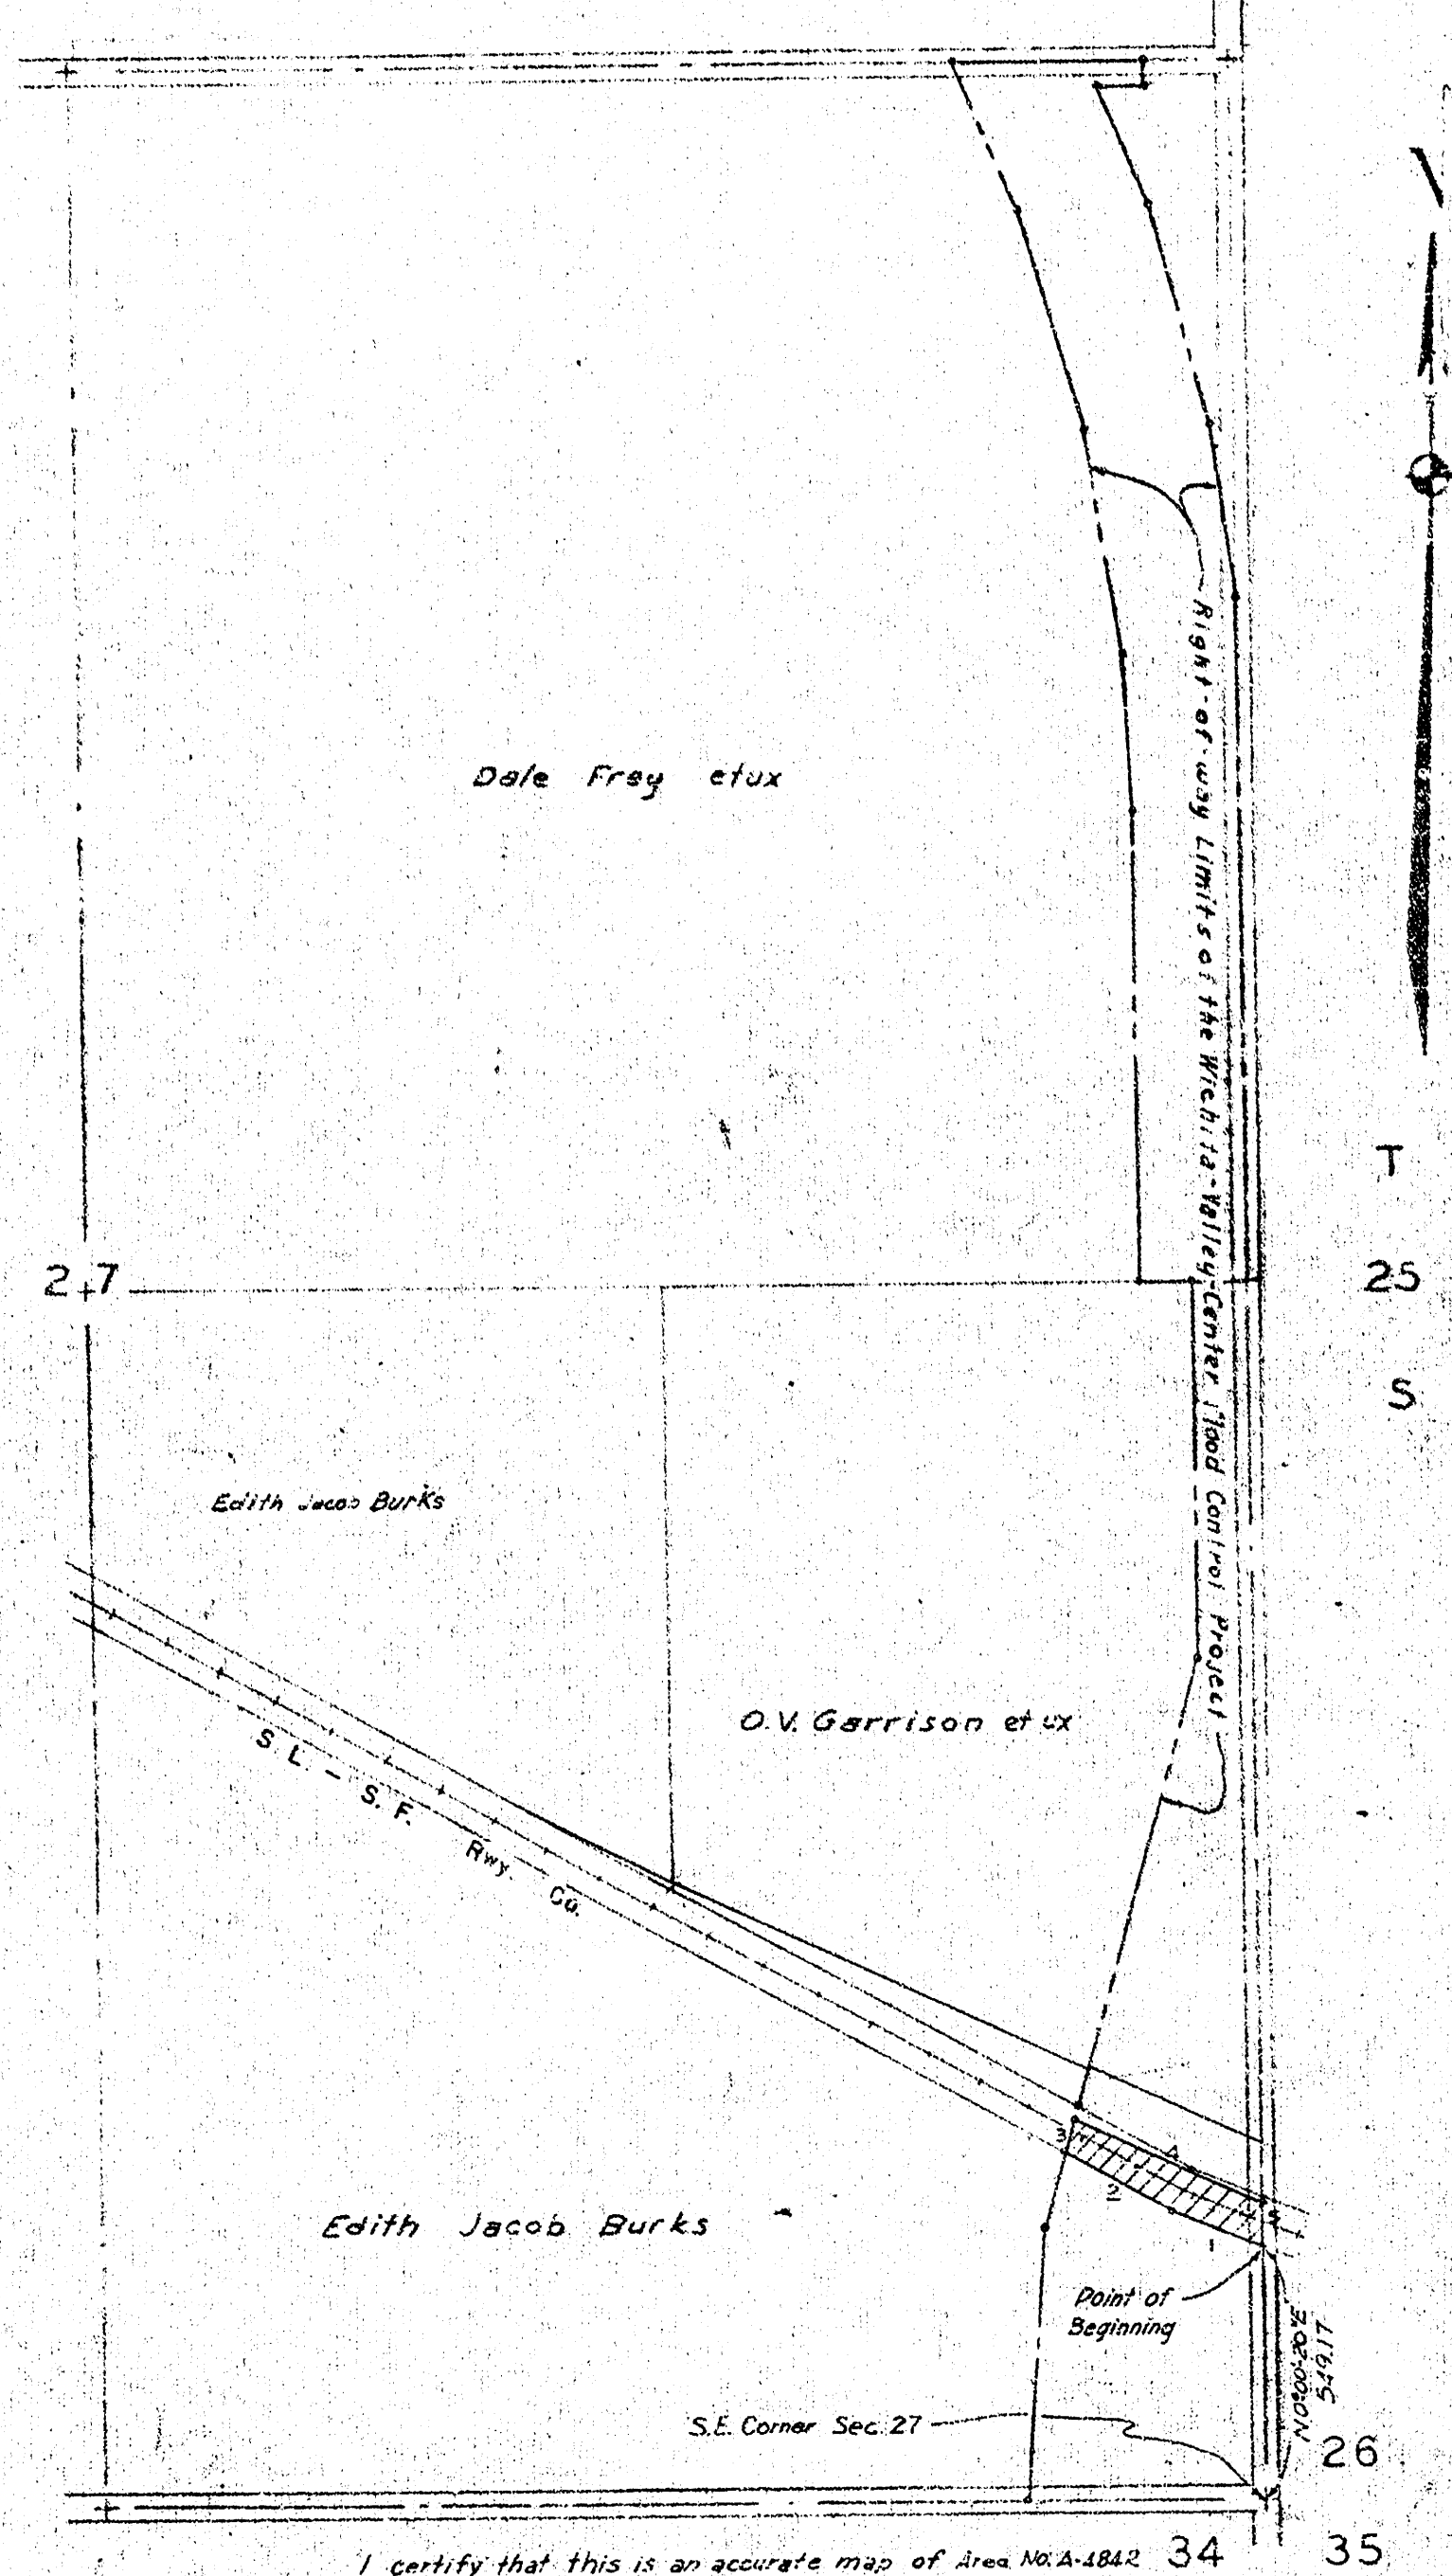

I certify that this is an accurate map of Area No. 2 based on actual survey which shows the tract to contain 0.95 acres more or less.

G. R. Walter
Name

Engineer in Charge 8-4-58
Title Date

ARKANSAS RIVER WATERSHED
WICHITA AND VALLEY CENTER
RELOCATION OF ST. LOUIS - SAN FRANCISCO
RAILWAY COMPANY
(VALLEY CENTER)
ARKANSAS RIVER, KANSAS

AREA NO. A-488-R
OWNER ST. LOUIS - SAN FRANCISCO RAILWAY CO.

DESCRIPTION OF LAND TO BE ABANDONED BY THE ST. LOUIS - SAN FRANCISCO RAILWAY CO.: A tract of land is the SE 1/4 of Sec. 27, T-25-S, R-1-W of the 6th P.M., Sedgewick County, Kansas, described as follows: Beginning at a point on the westerly right-of-way line of the Wichita Valley Center Flood Control Project, said point being N0°00'20"E 549.17'; thence S89°46'00"W 278.15'; thence S01°50'00"W 278.15'; from the SE corner of said Sec. 27; thence N01°46'00"W 1458.20'; thence S63°42'10"E 386.05'; thence S68°46'00"E 1056.70' to the westerly right-of-way line of said Flood Control Project; thence along said Flood Control Project right-of-way line S18°48'30"W 85.13' to the point of beginning, shown by actual survey to contain 1.24 acres, more or less.


LAND		
CLASSIFICATION	ACRES	
ENTIRE OWNERSHIP	1.24	
TOTAL	1.24	
REMARKS		

SCALE
400 3 400
1 INCH = 400 FT.

LEGEND
SECTION LINE
ROAD
RAILROAD
PROPERTY LINE
PURCHASE AREA


CITY/COUNTY ENGINEER OFFICE
WICHITA, KANSAS


COURSE	BEARING	DISTANCE
1	N0°56'20"W	1456.90'
2	S63°51'10"E	386.05'
3	S63°46'00"E	1056.70'
4	S10°15'20"W	85.13'

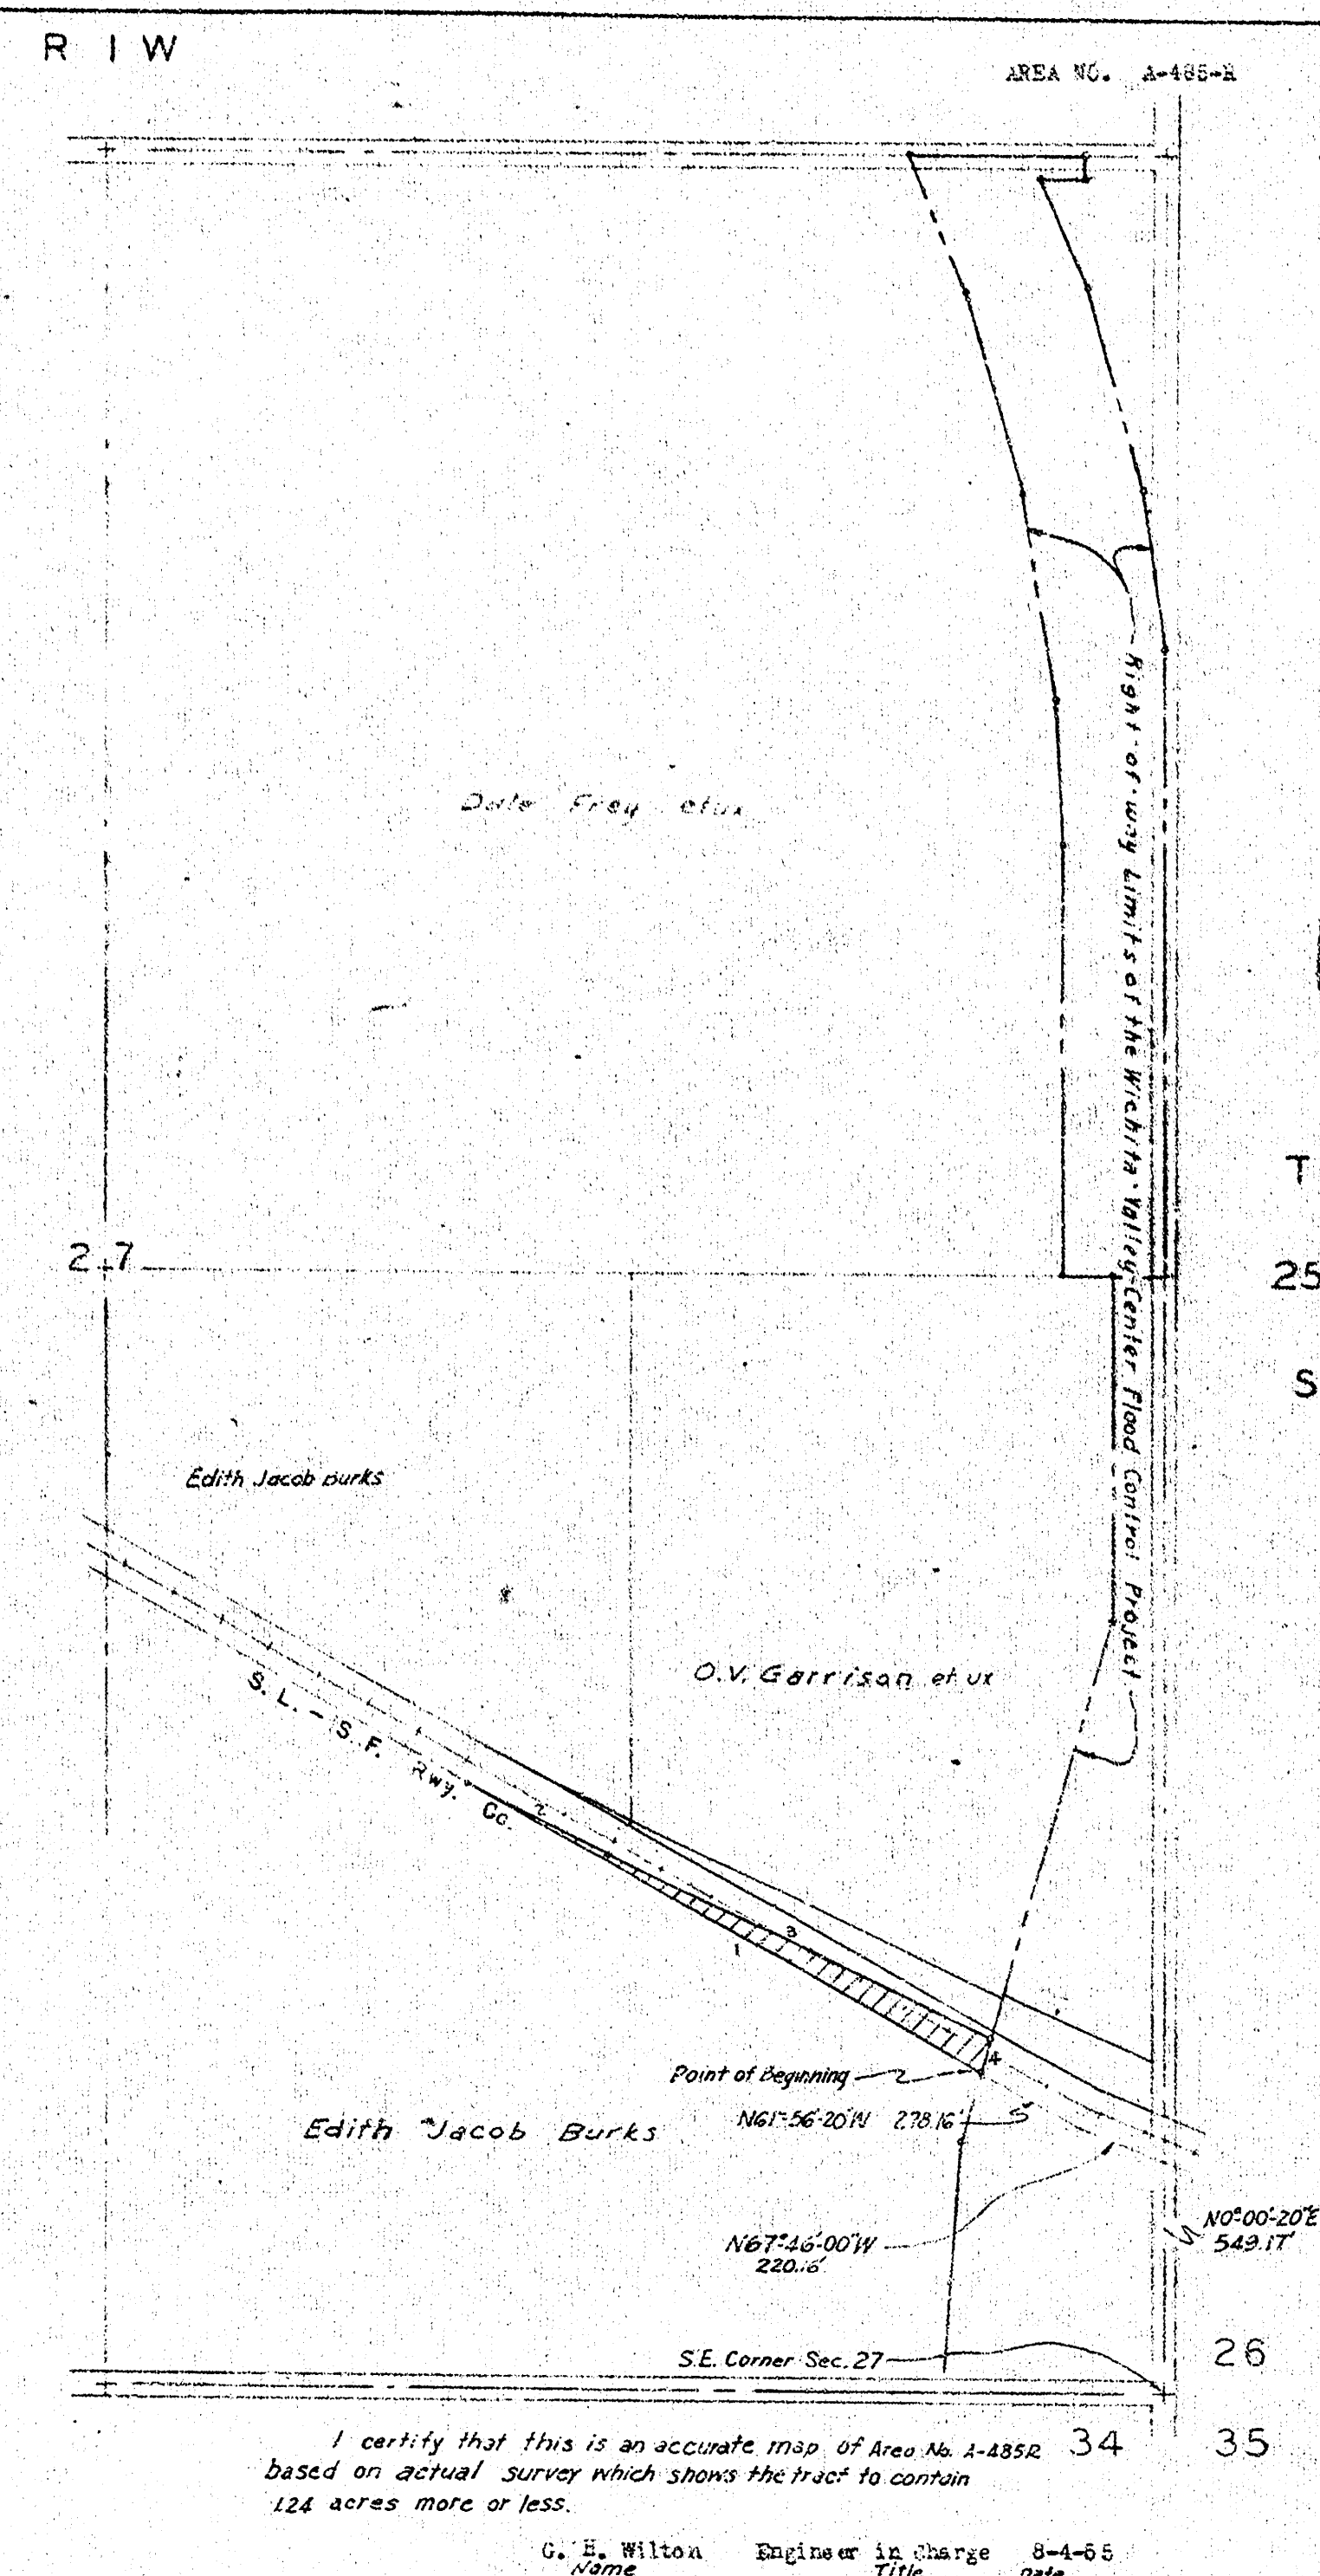

I certify that this is an accurate map of Area No. A-488-R based on actual survey which shows the tract to contain 1.24 acres more or less.


G. H. Wilton Engineer in Charge
Name Title Date 8-4-66

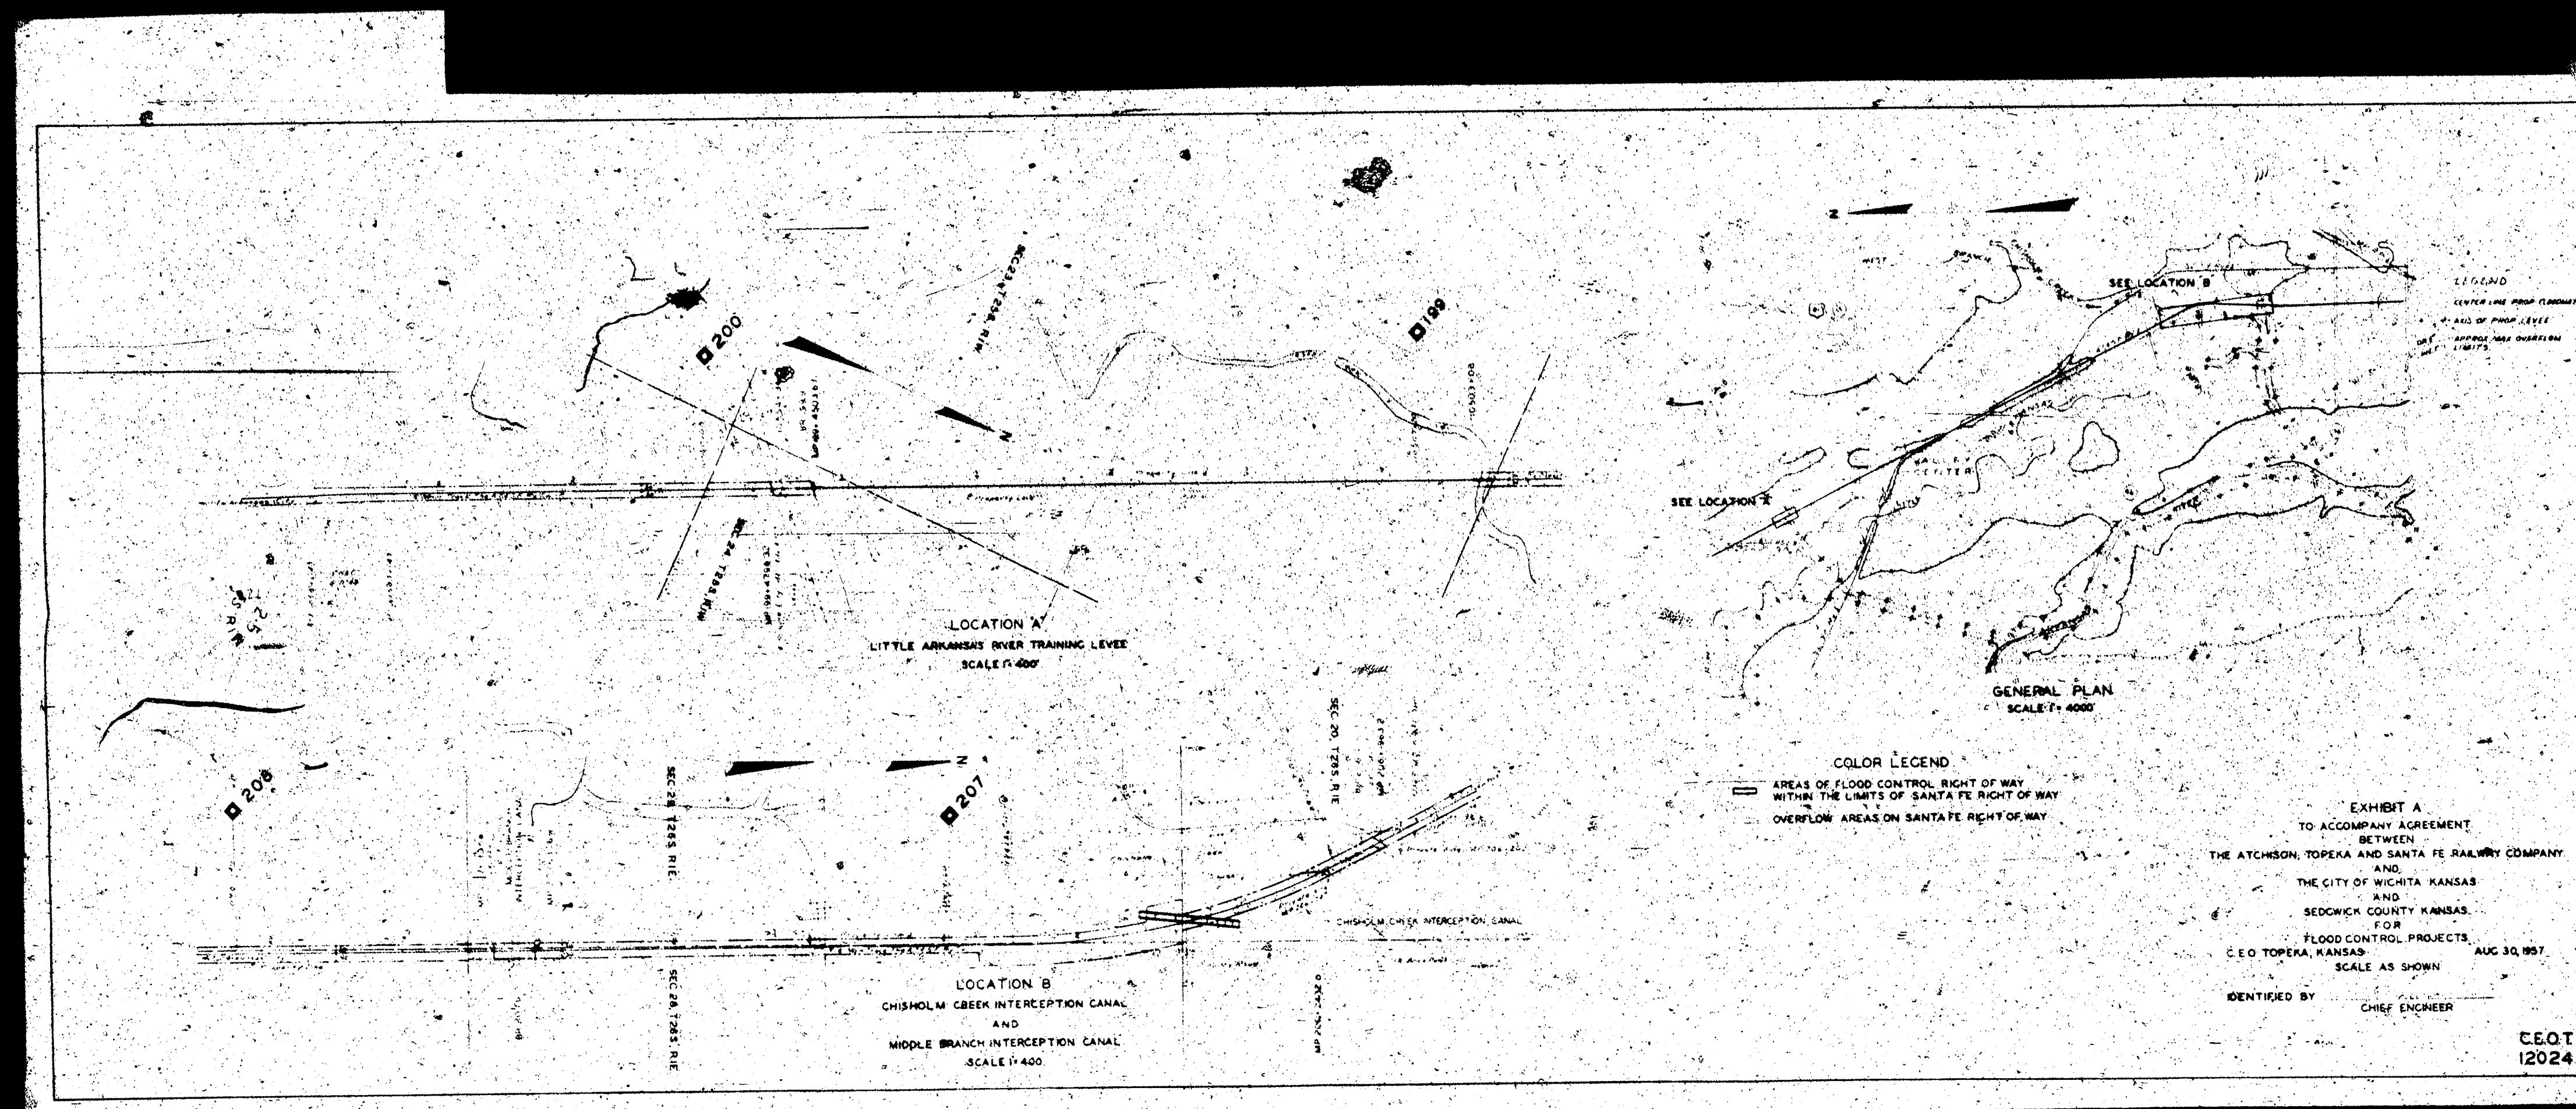

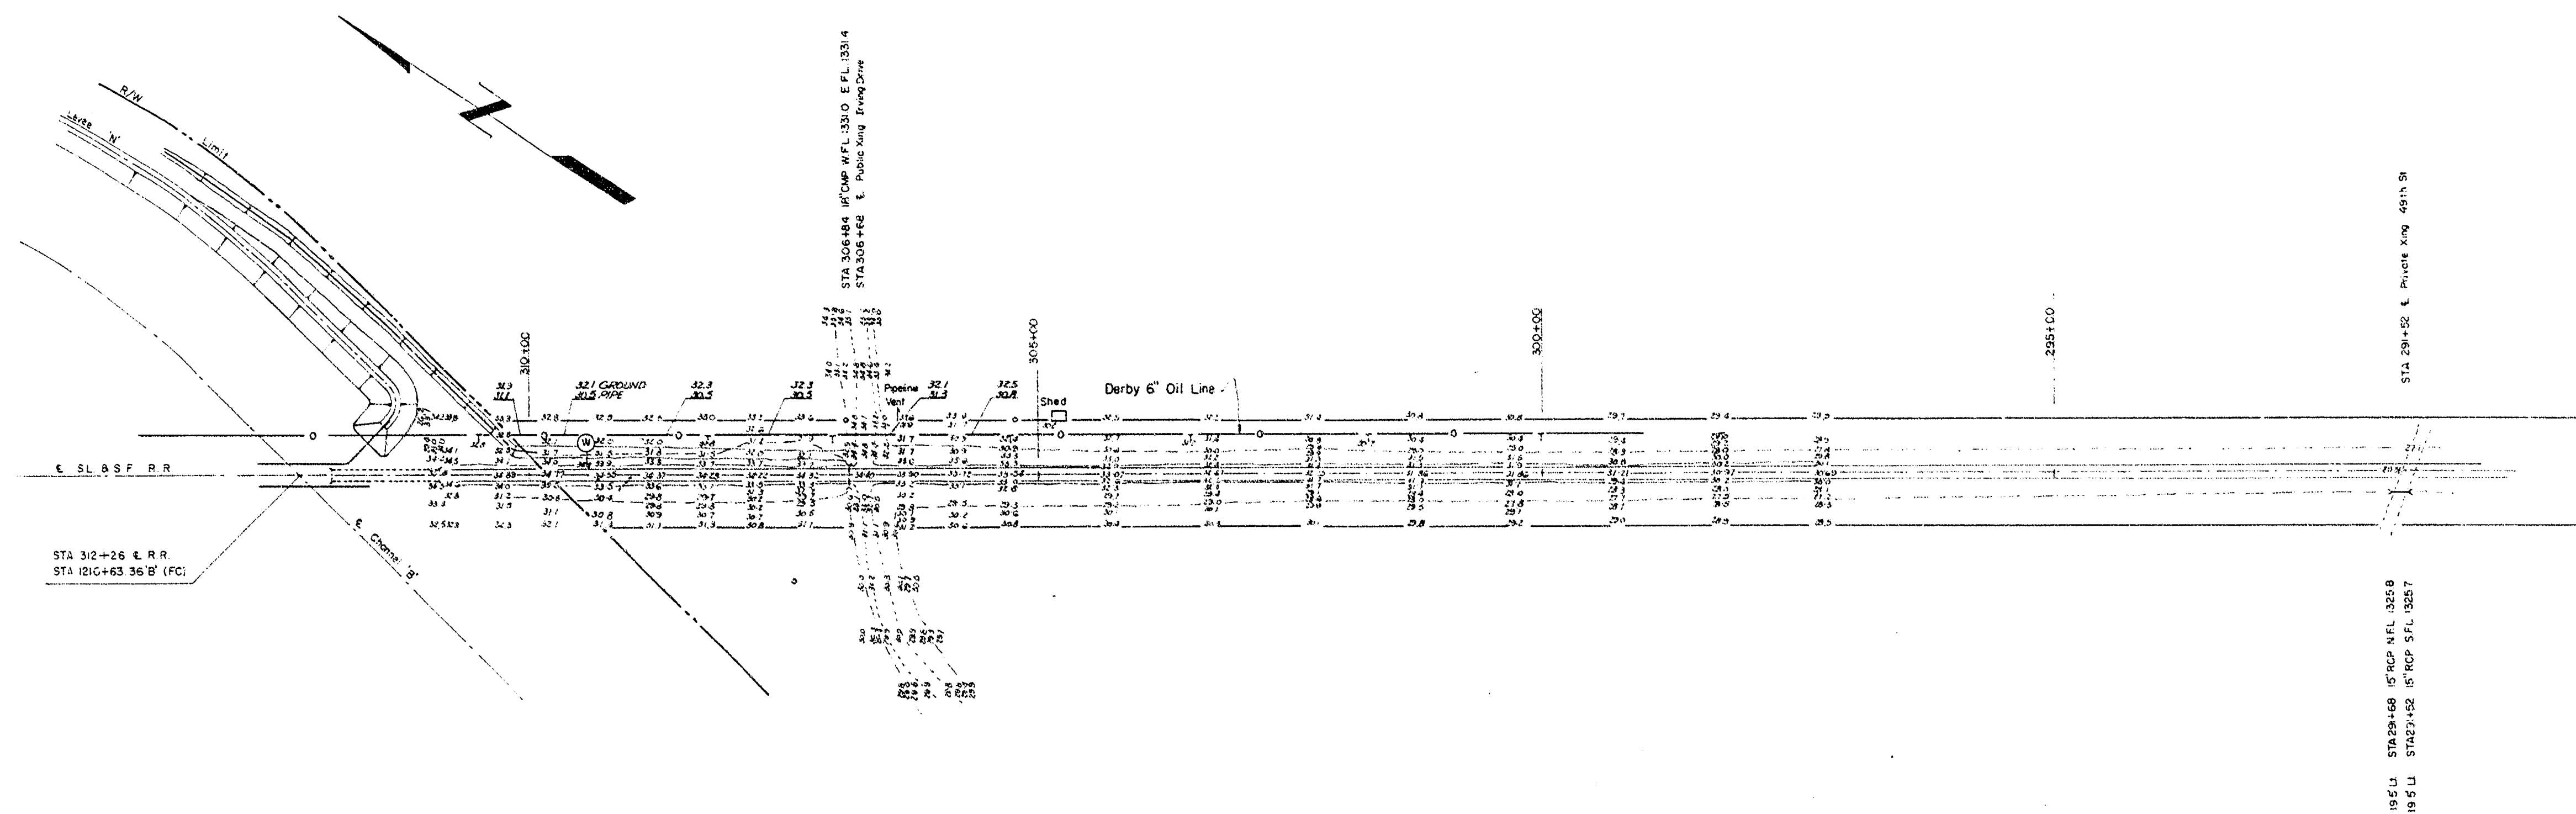

PLAN
SCALE 1"=100'

PROFILE
SCALE 1"=100' HORIZ.
1"=10' VERT.

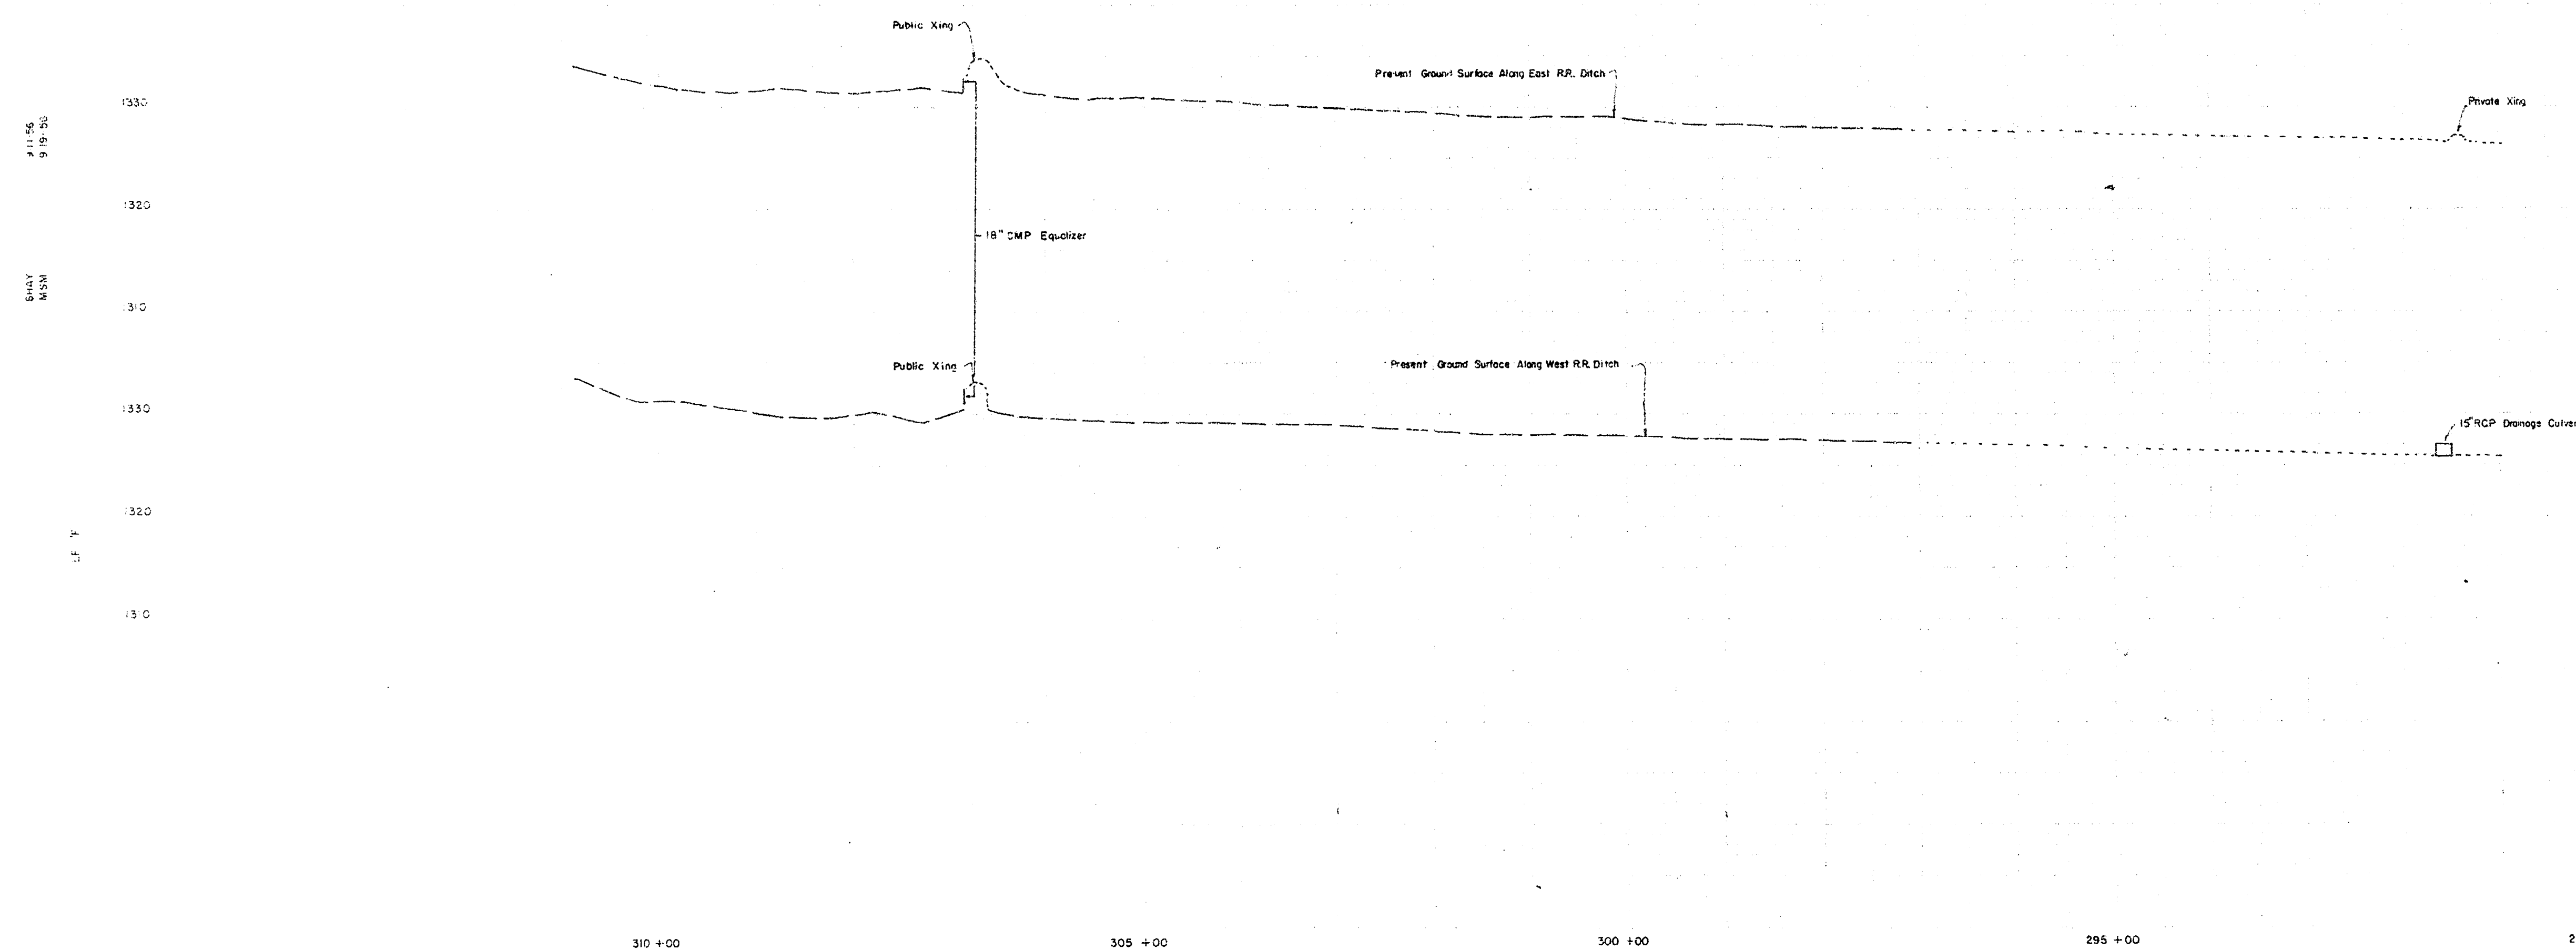

ARKANSAS RIVER BASIN
WICHITA AND VALLEY CENTER
FLOOD CONTROL PROJECT

PLAN AND PROFILE
DRAINAGE DITCHES ALONG
S.L. & S.F. R.R. RELOCATION
AT CHISHOLM CREEK
SECTION, 21 T-26S R-1E

CITY-COUNTY ENGINEER OFFICE, WICHITA, KANSAS

APPROVED:

DRAWN MSN 9-19-56

ENGINEER IN CHARGE

Correction 6-20-28 A.E.E. 1841
" " " " 1830
" " " " 1825




ST. LOUIS & FRISCO RR.

ORIGINALLY
KANSAS, MIDLAND RAILWAY

WICHITA HEIGHTS

SEDGWICK CO., KANSAS.

Scale 1"=100' Map No. 3-7-08

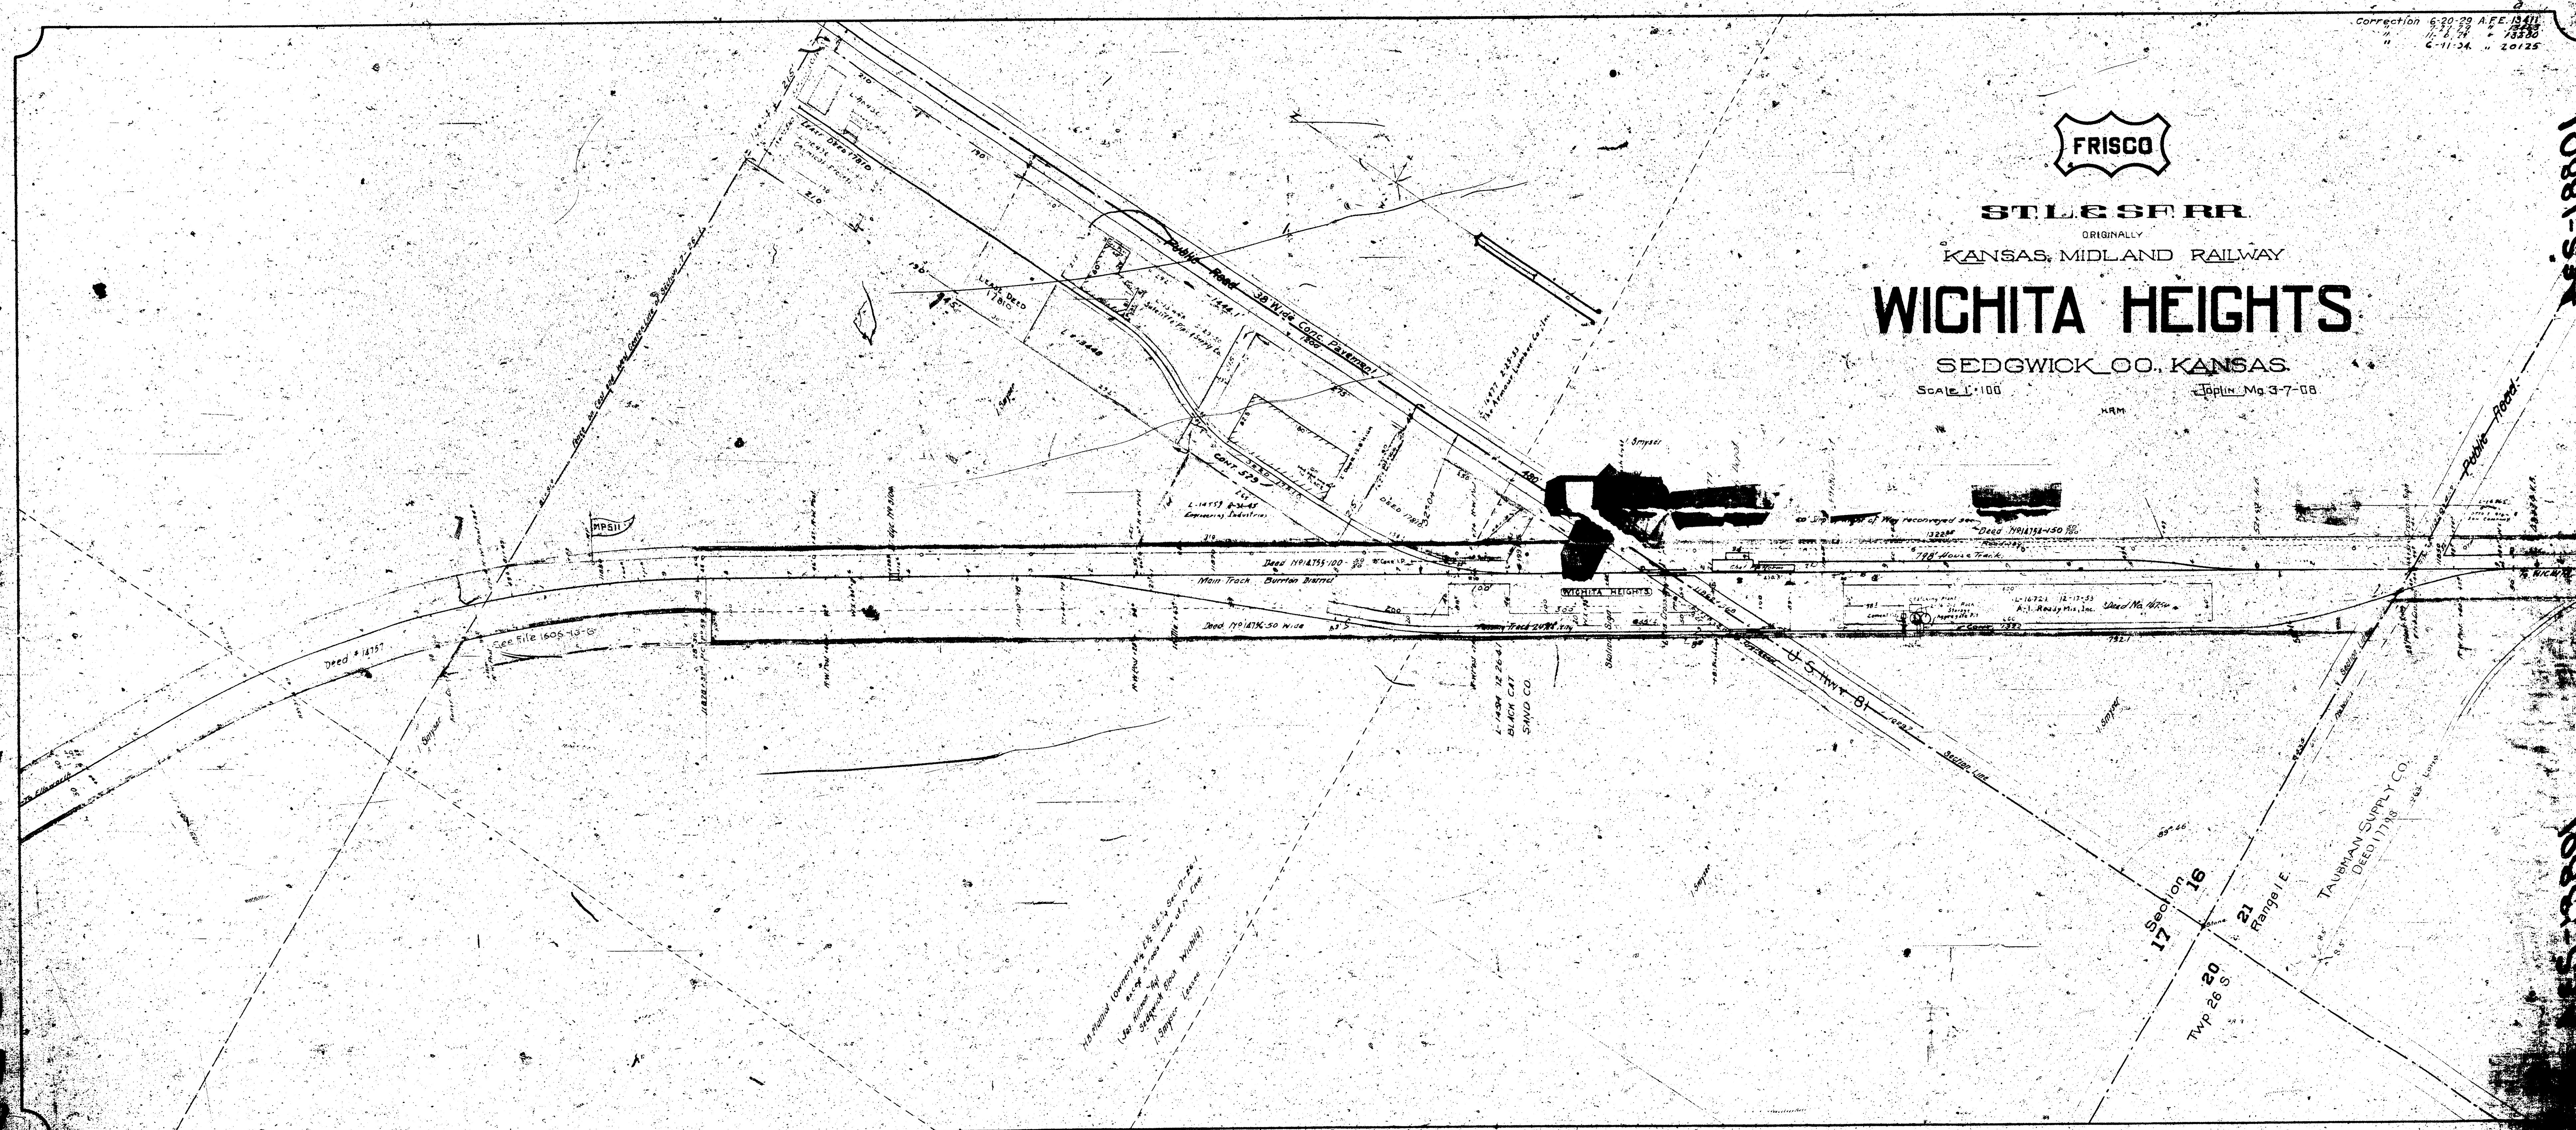

Section 16
17
20
21
Twp 26 S
Range 1 E

TAURMAN SUPPLY CO.
DEED 17718

10881-S-1

10881-S-1