
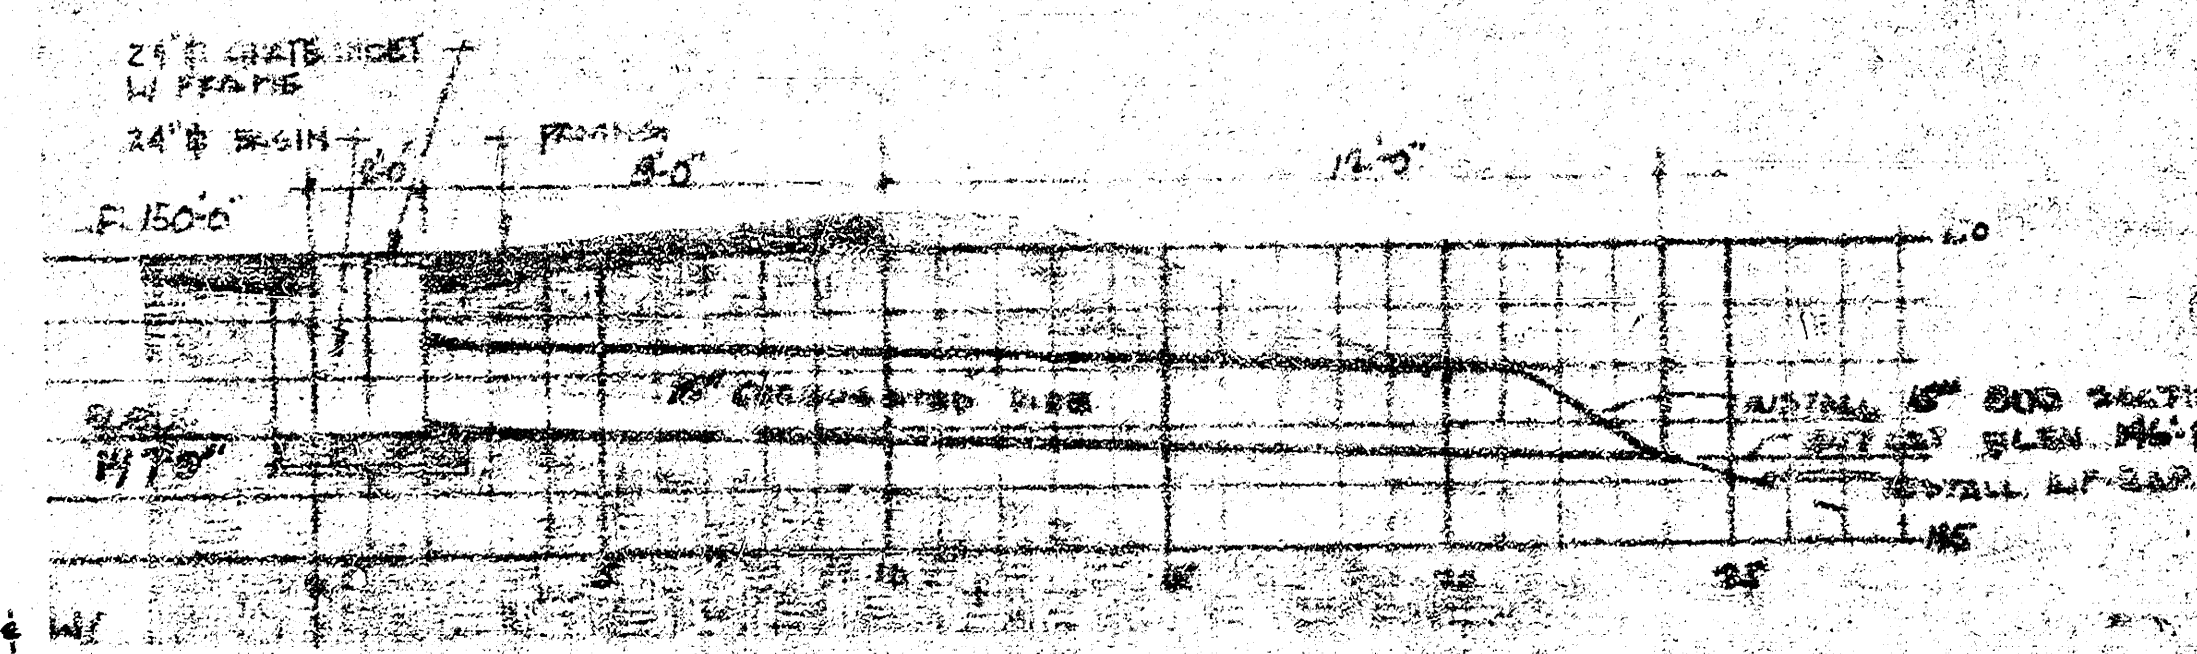



SHEET NUMBER	DESCRIPTION
ARCHITECTURAL	
A-1	Site plan & sheet index
A-2	Room finish schedule, door & window schedules
A-3	Floor Plan
A-4	Exterior Elevations
A-5	Building section, wall section; & details
A-6	Typical room plans & details
A-7	174' Kitchen & Laundry plans & details
STRUCTURAL	
S-1	Footings & foundation plan
S-2	Wall framing plan & details
MECHANICAL	
M-1	Heating plan & details
Mechanical	
M-2	Mechanical plan & details
ELECTRICAL	
E-1	Electrical plan & details

LEGAL:

Lots 1, 2, 3 and 4, Mount St. Mary's Addition to Wichita, Sedgewick County, Kansas; and a tract in the Southeast Quarter of Section 26, T2S, R1E, of the 6th Principal Meridian, described as beginning at the Northwest corner of Lot 4 Mount St. Mary's Addition; thence south 42 degrees 12 minutes West 100 feet; thence north 42 degrees 12 minutes East 100 feet; thence north 42 degrees 12 minutes West 100 feet; thence north parallel to the North line of said Southeast Quarter a distance of 25 feet; thence north parallel to the West line of said Mount St. Mary's Addition a distance of 203.13 feet; thence east 25 feet to the point of beginning.

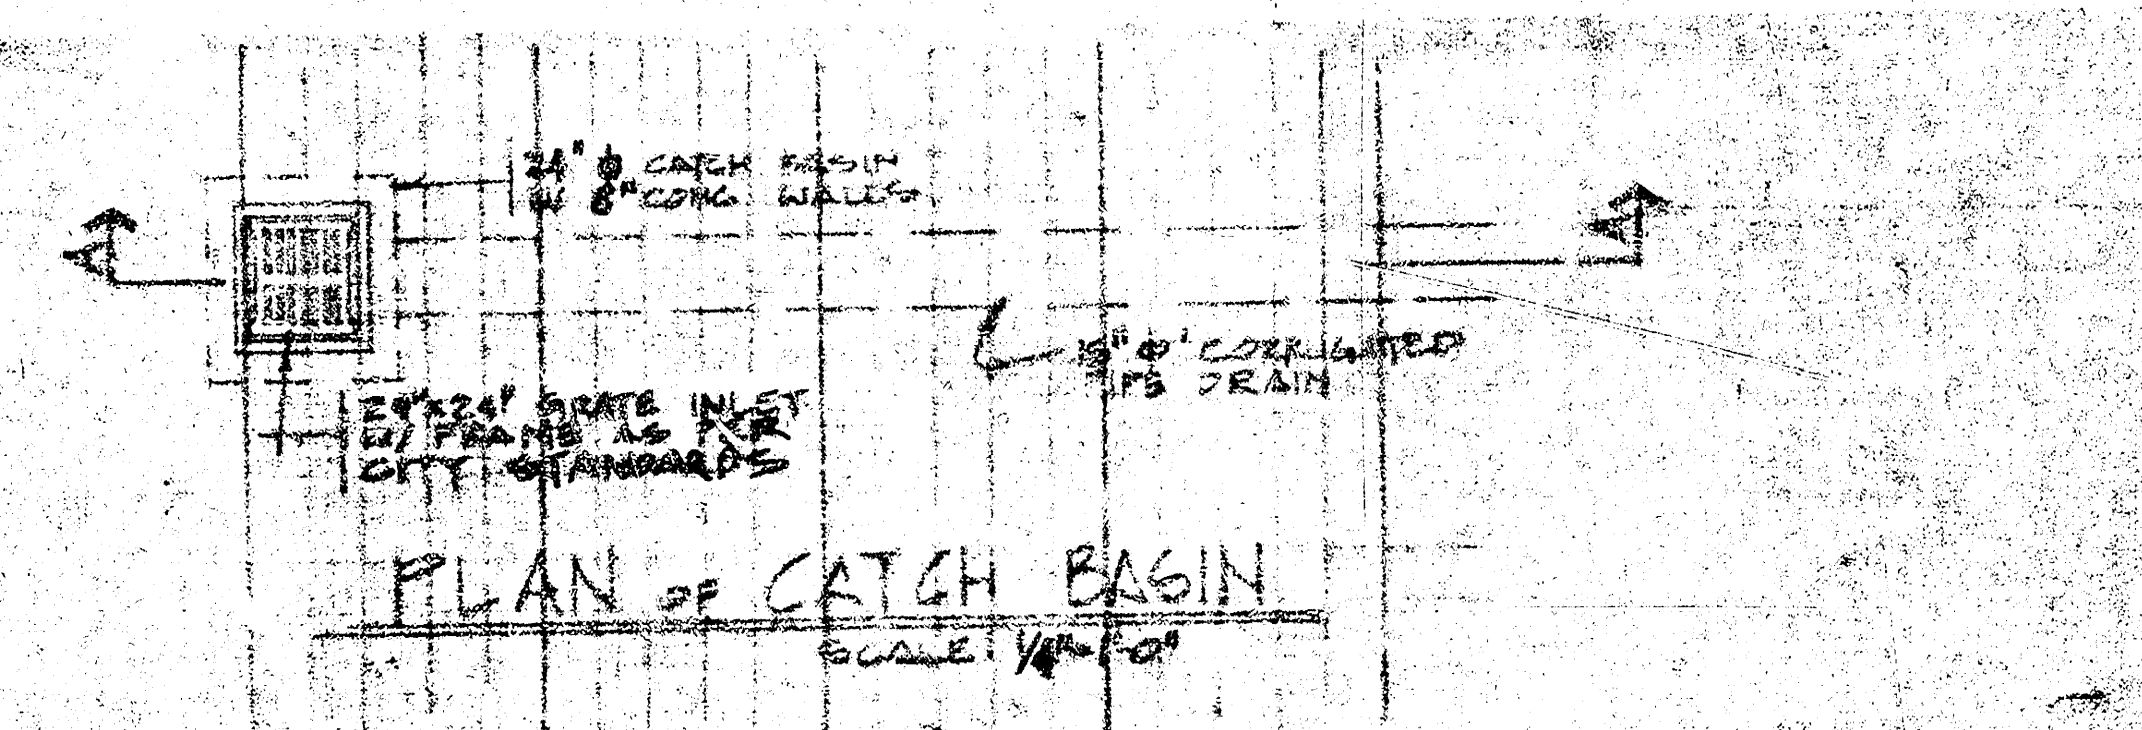

SECTION A-A
SCALE: 1/4" = 1'-0"

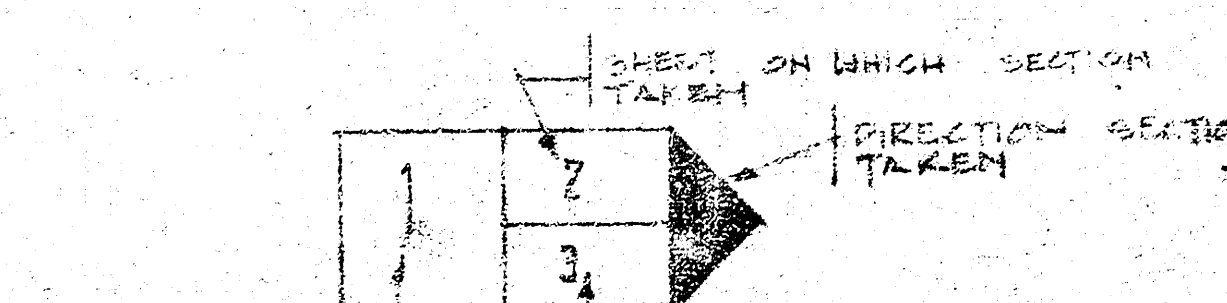

KEY TO SECTION INDICATOR

AN ADDITION & REMODEL LINCOLN EAST NURSING HOME WIGHTMAN KANSAS	
SITE PLAN, INDEX & TITLE SHEET	REGISTERED ARCHT HARRY L GREGG STATE OF KANSAS
JOB NO. 2-221	SHEET NO. 1/1 OF
DATE: 1-28-79 REVISIONS: 3-4-79	

