



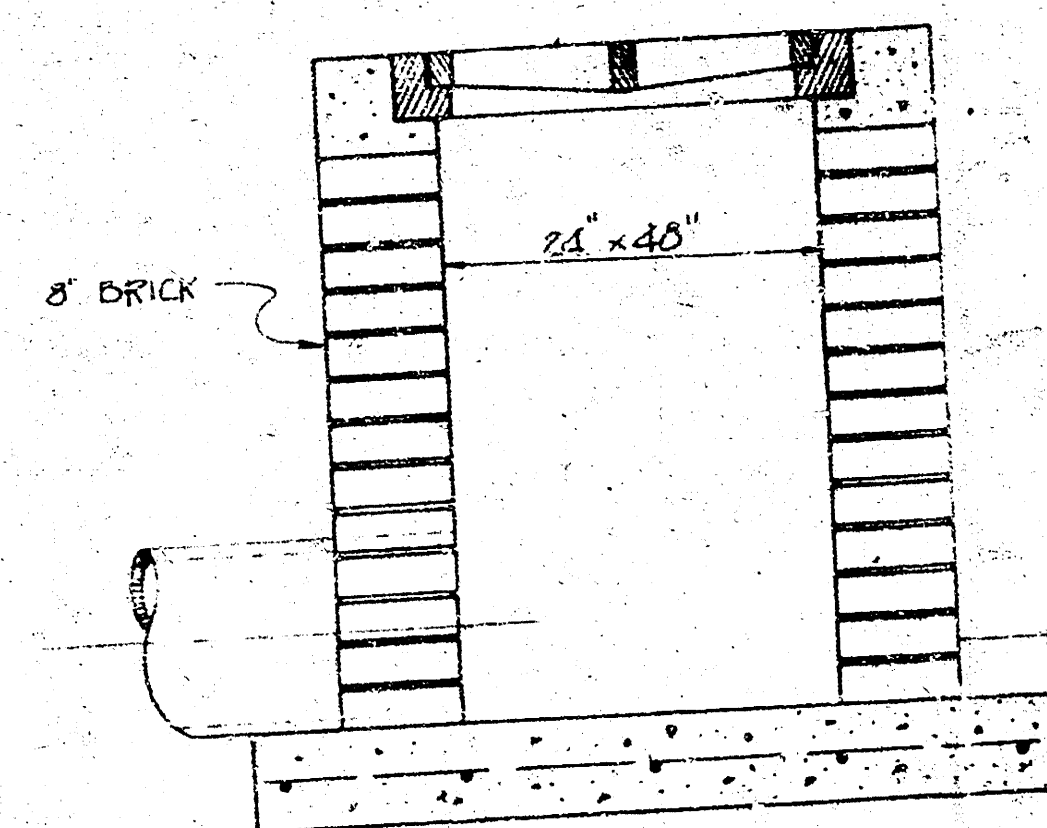


CITY OF WICHITA
STANDARD 2'x4' INLET

INLET DETAIL

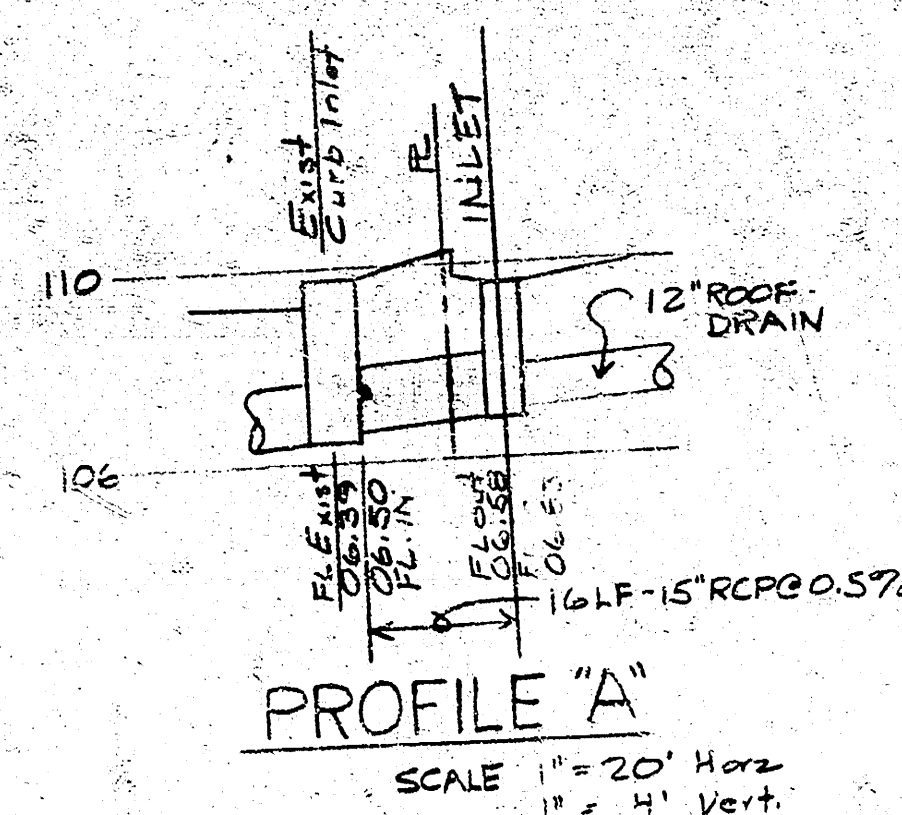

PROFILE "A"

SCALE 1" = 20' Horiz.
1" = 4' Vert.

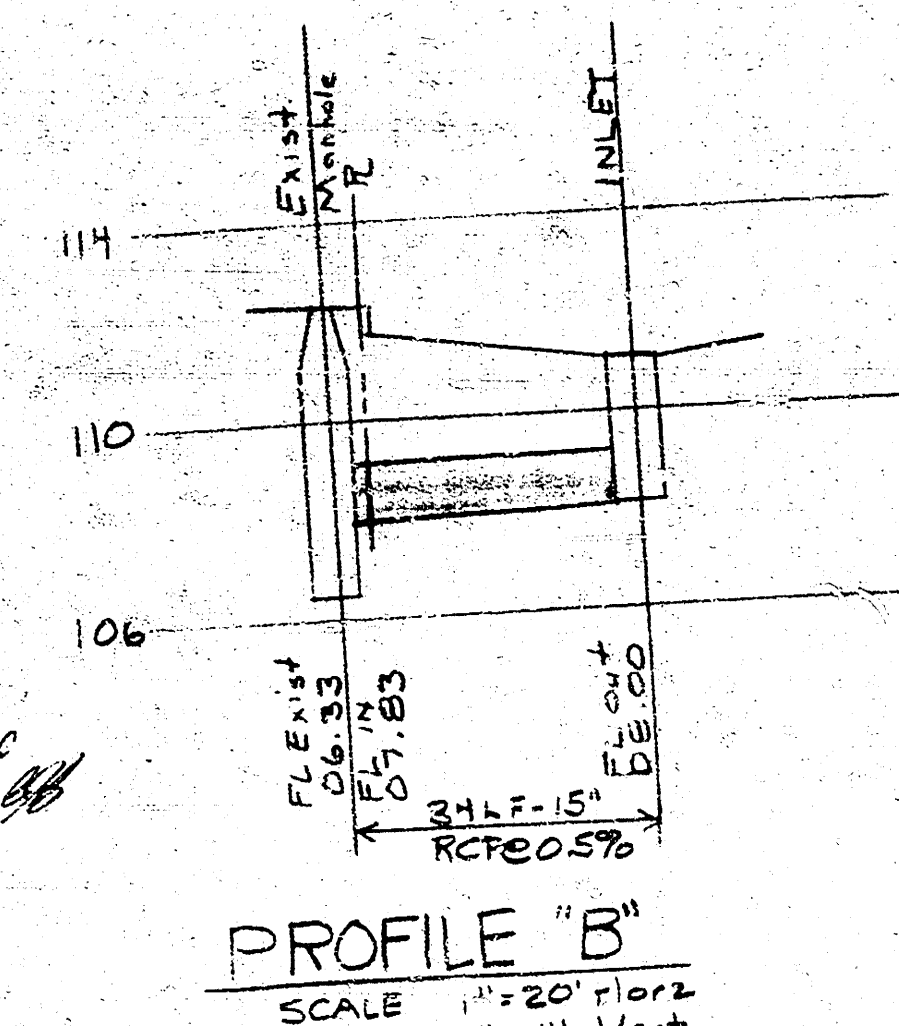


PROFILE "B"


SCALE 1" = 20' Horiz.
1" = 4' Vert.

NOTES

1. SEE BUILDING PLANS FOR EXACT ELEVATIONS ON STAIRS, SIDEWALKS, ETC. ADJACENT TO BUILDING. ELEVATIONS SHOWN AROUND BUILDING ARE FOR RAUGH GRADING ONLY.
2. USE REVERSE SLOPE ON CURB AND GUTTER WHERE DRAINAGE IS AWAY FROM CURB.
3. SEE SITE DEMOLITION PLAN FOR BENCH MARK.

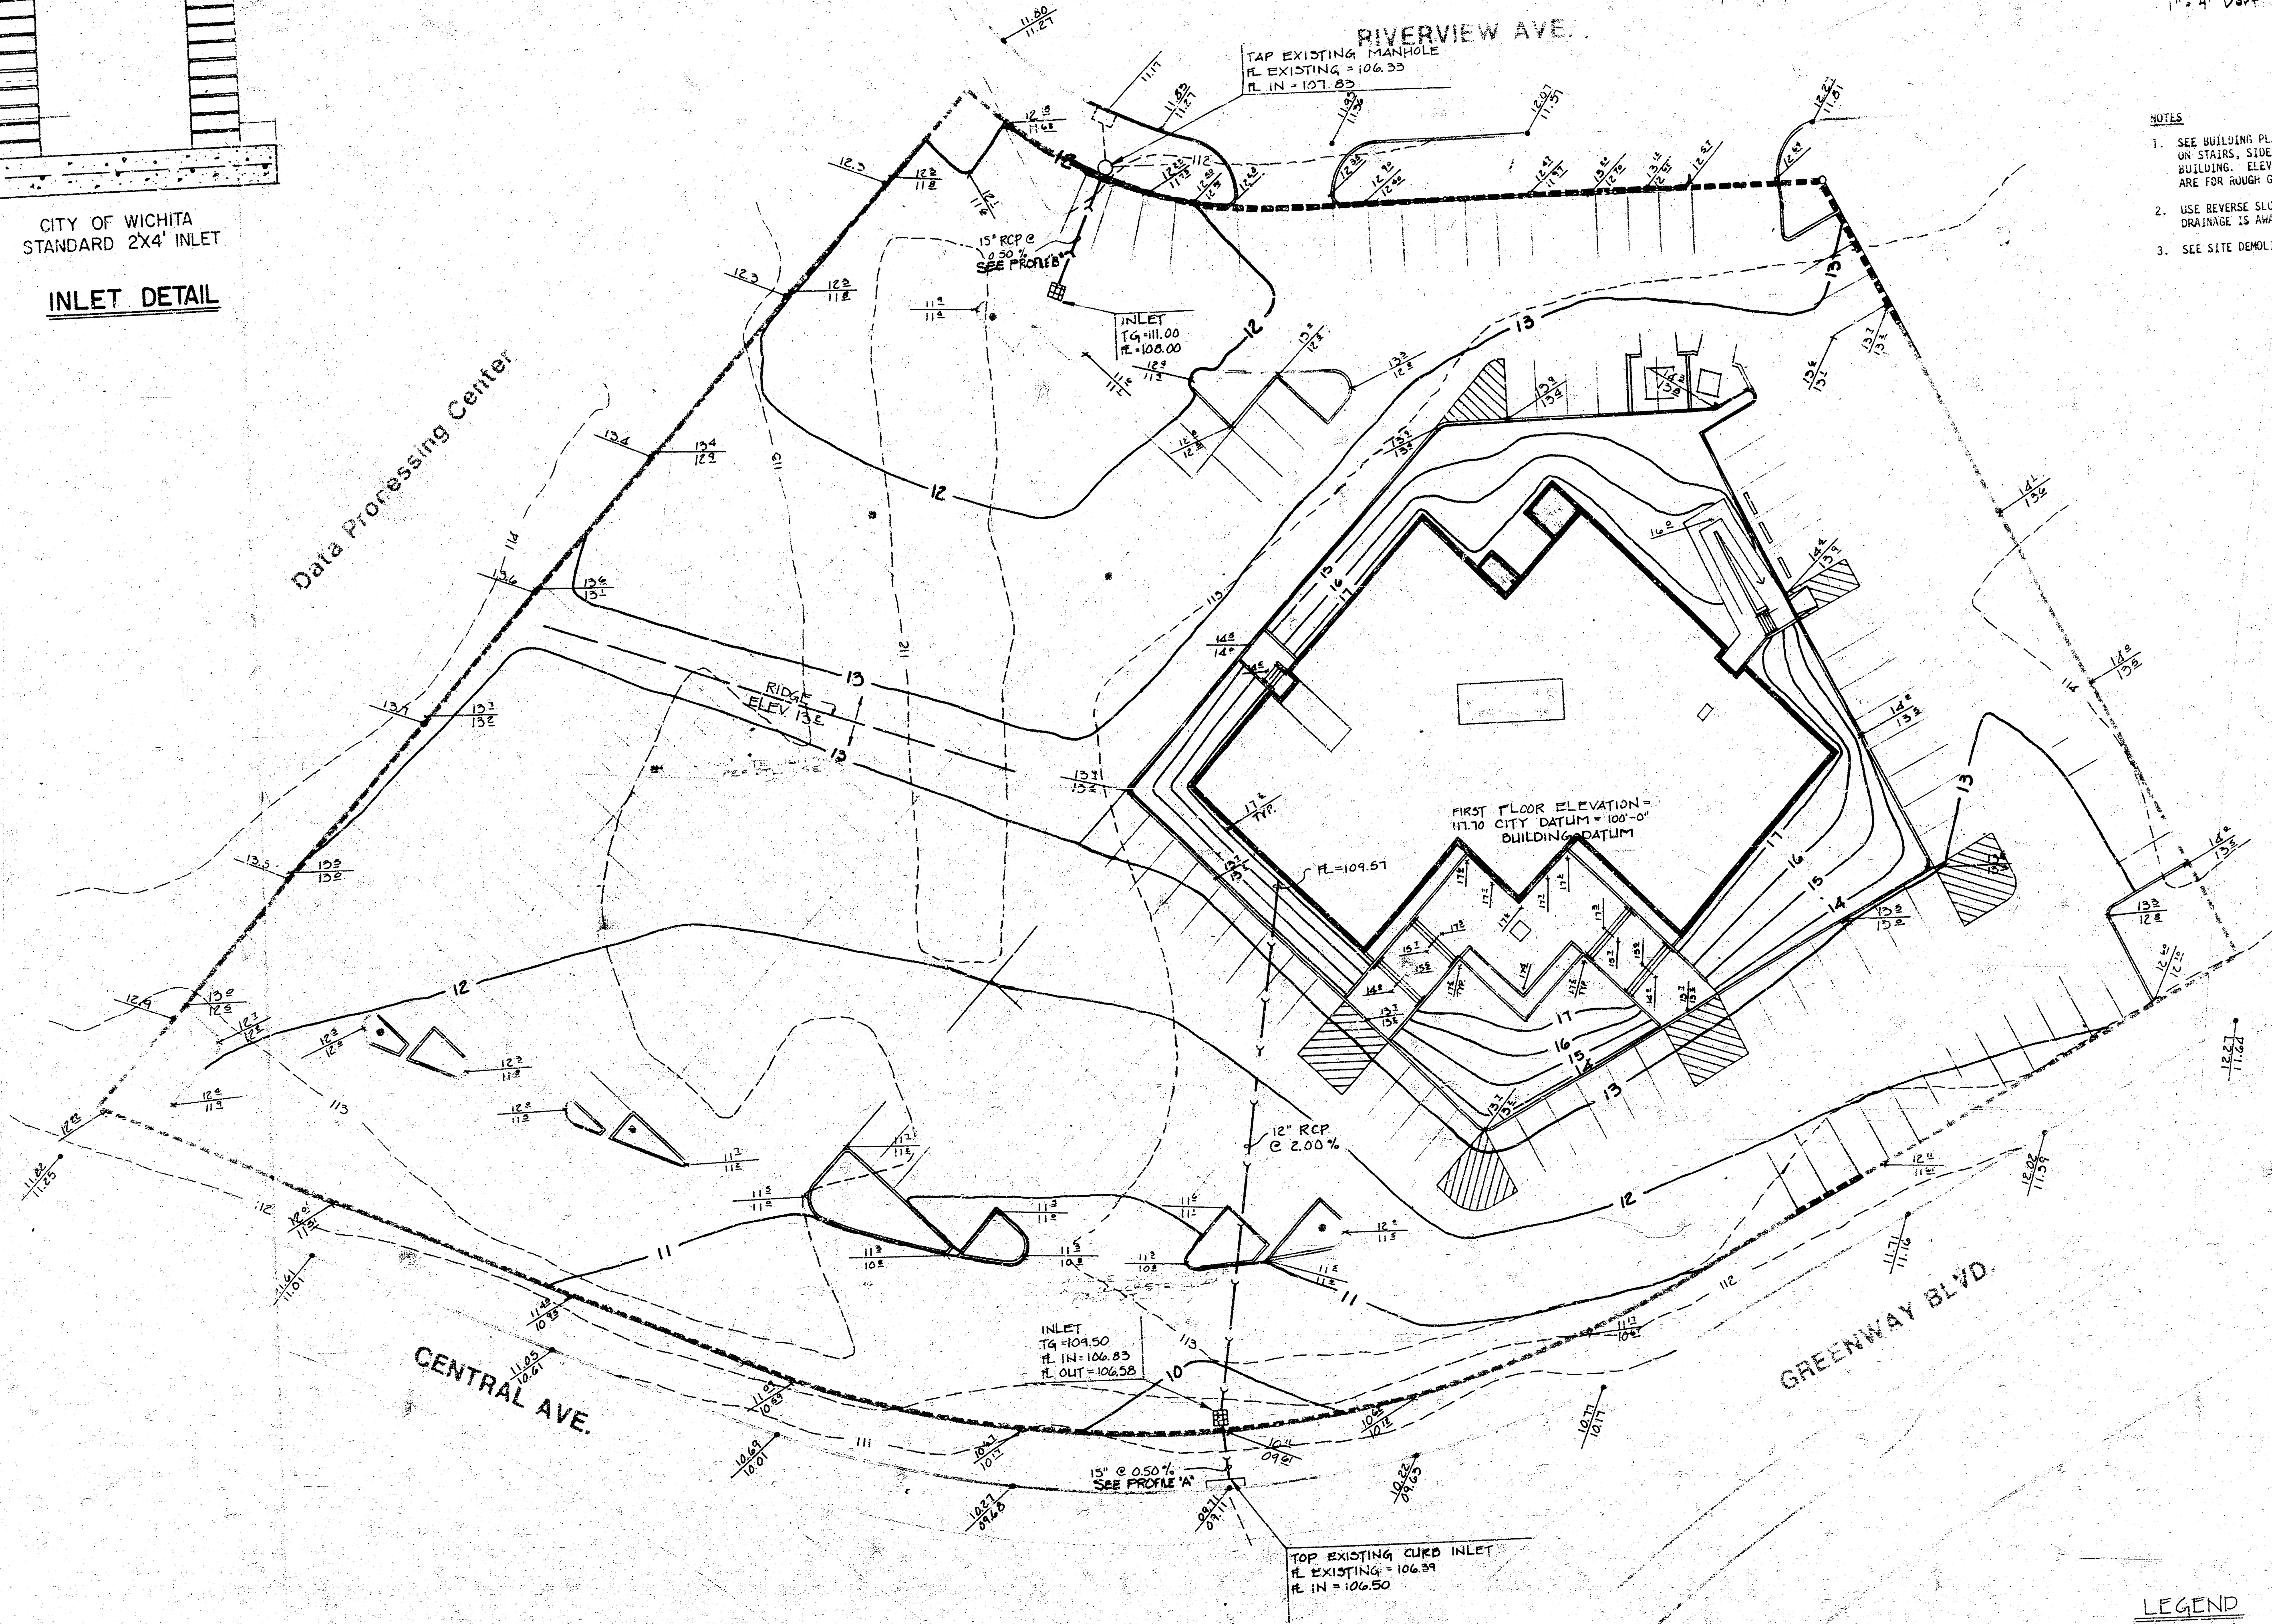

A SITE GRADING PLAN
SCALE: 1" = 20'-0"

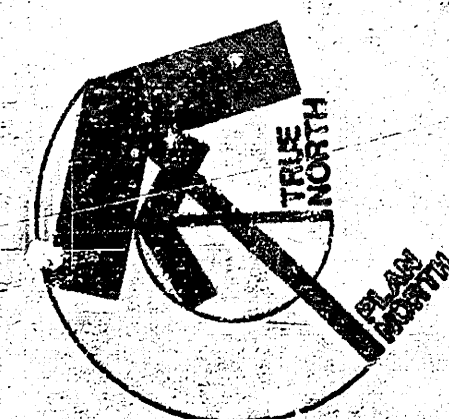


LEGEND

- 112 --- EXISTING CONTOUR
- 112 --- NEW CONTOUR
- 1120 --- EXISTING SPOT ELEV.
- 1120 --- NEW SPOT ELEVATION

PRINTS ISSUED		
DATE	PURPOSE	NO.
4/18/82	SEE TITLE SHEET	4
6/18/82	FOR BIDDING	16
9/1/82	FOR CONSTRUCTION	20

FOR CONSTRUCTION: 9-16-82

REVISIONS		
DATE	ITEM	NO.

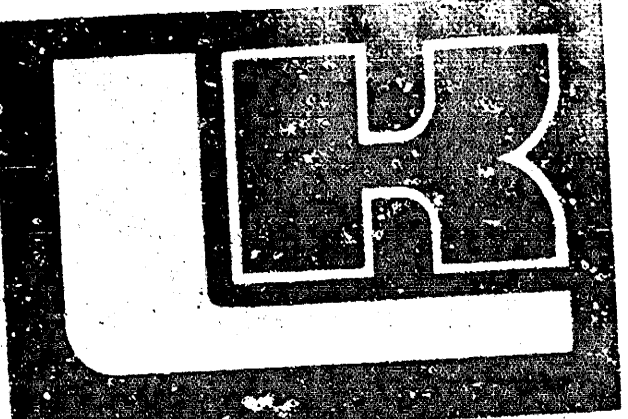

LAW/KINGDON, P.A.
1115 S. MARKET STREET, SUITE 200
WICHITA, KANSAS 67202
ARCHITECTS & ENGINEERS



DRAWN	CHECKED
3/5	FLW
RELATED DRAWINGS	
SHELL	
DETAILS	
STRUCTURE	
MECHANICAL	
ELECTRICAL	
OTHER	
SEQUENCE NUMBER	
6 OF 55 SHEETS	

OFFICE BUILDING
for
LAW COMPANY
BUILDING ASSOCIATES
PROJECT NUMBER 7293

KEY PLAN

TENANT

SITE GRADING PLAN

SHEET TITLE

TENANT NUMBER

SG-1

OF 55 SHEETS