
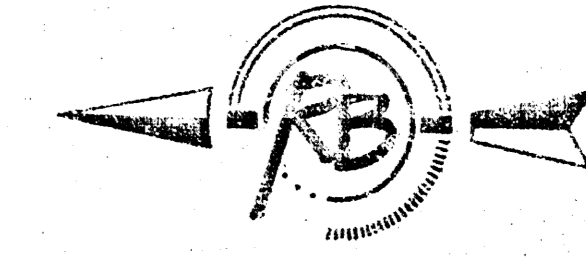


RE CP 38/A
RE 33-25-1


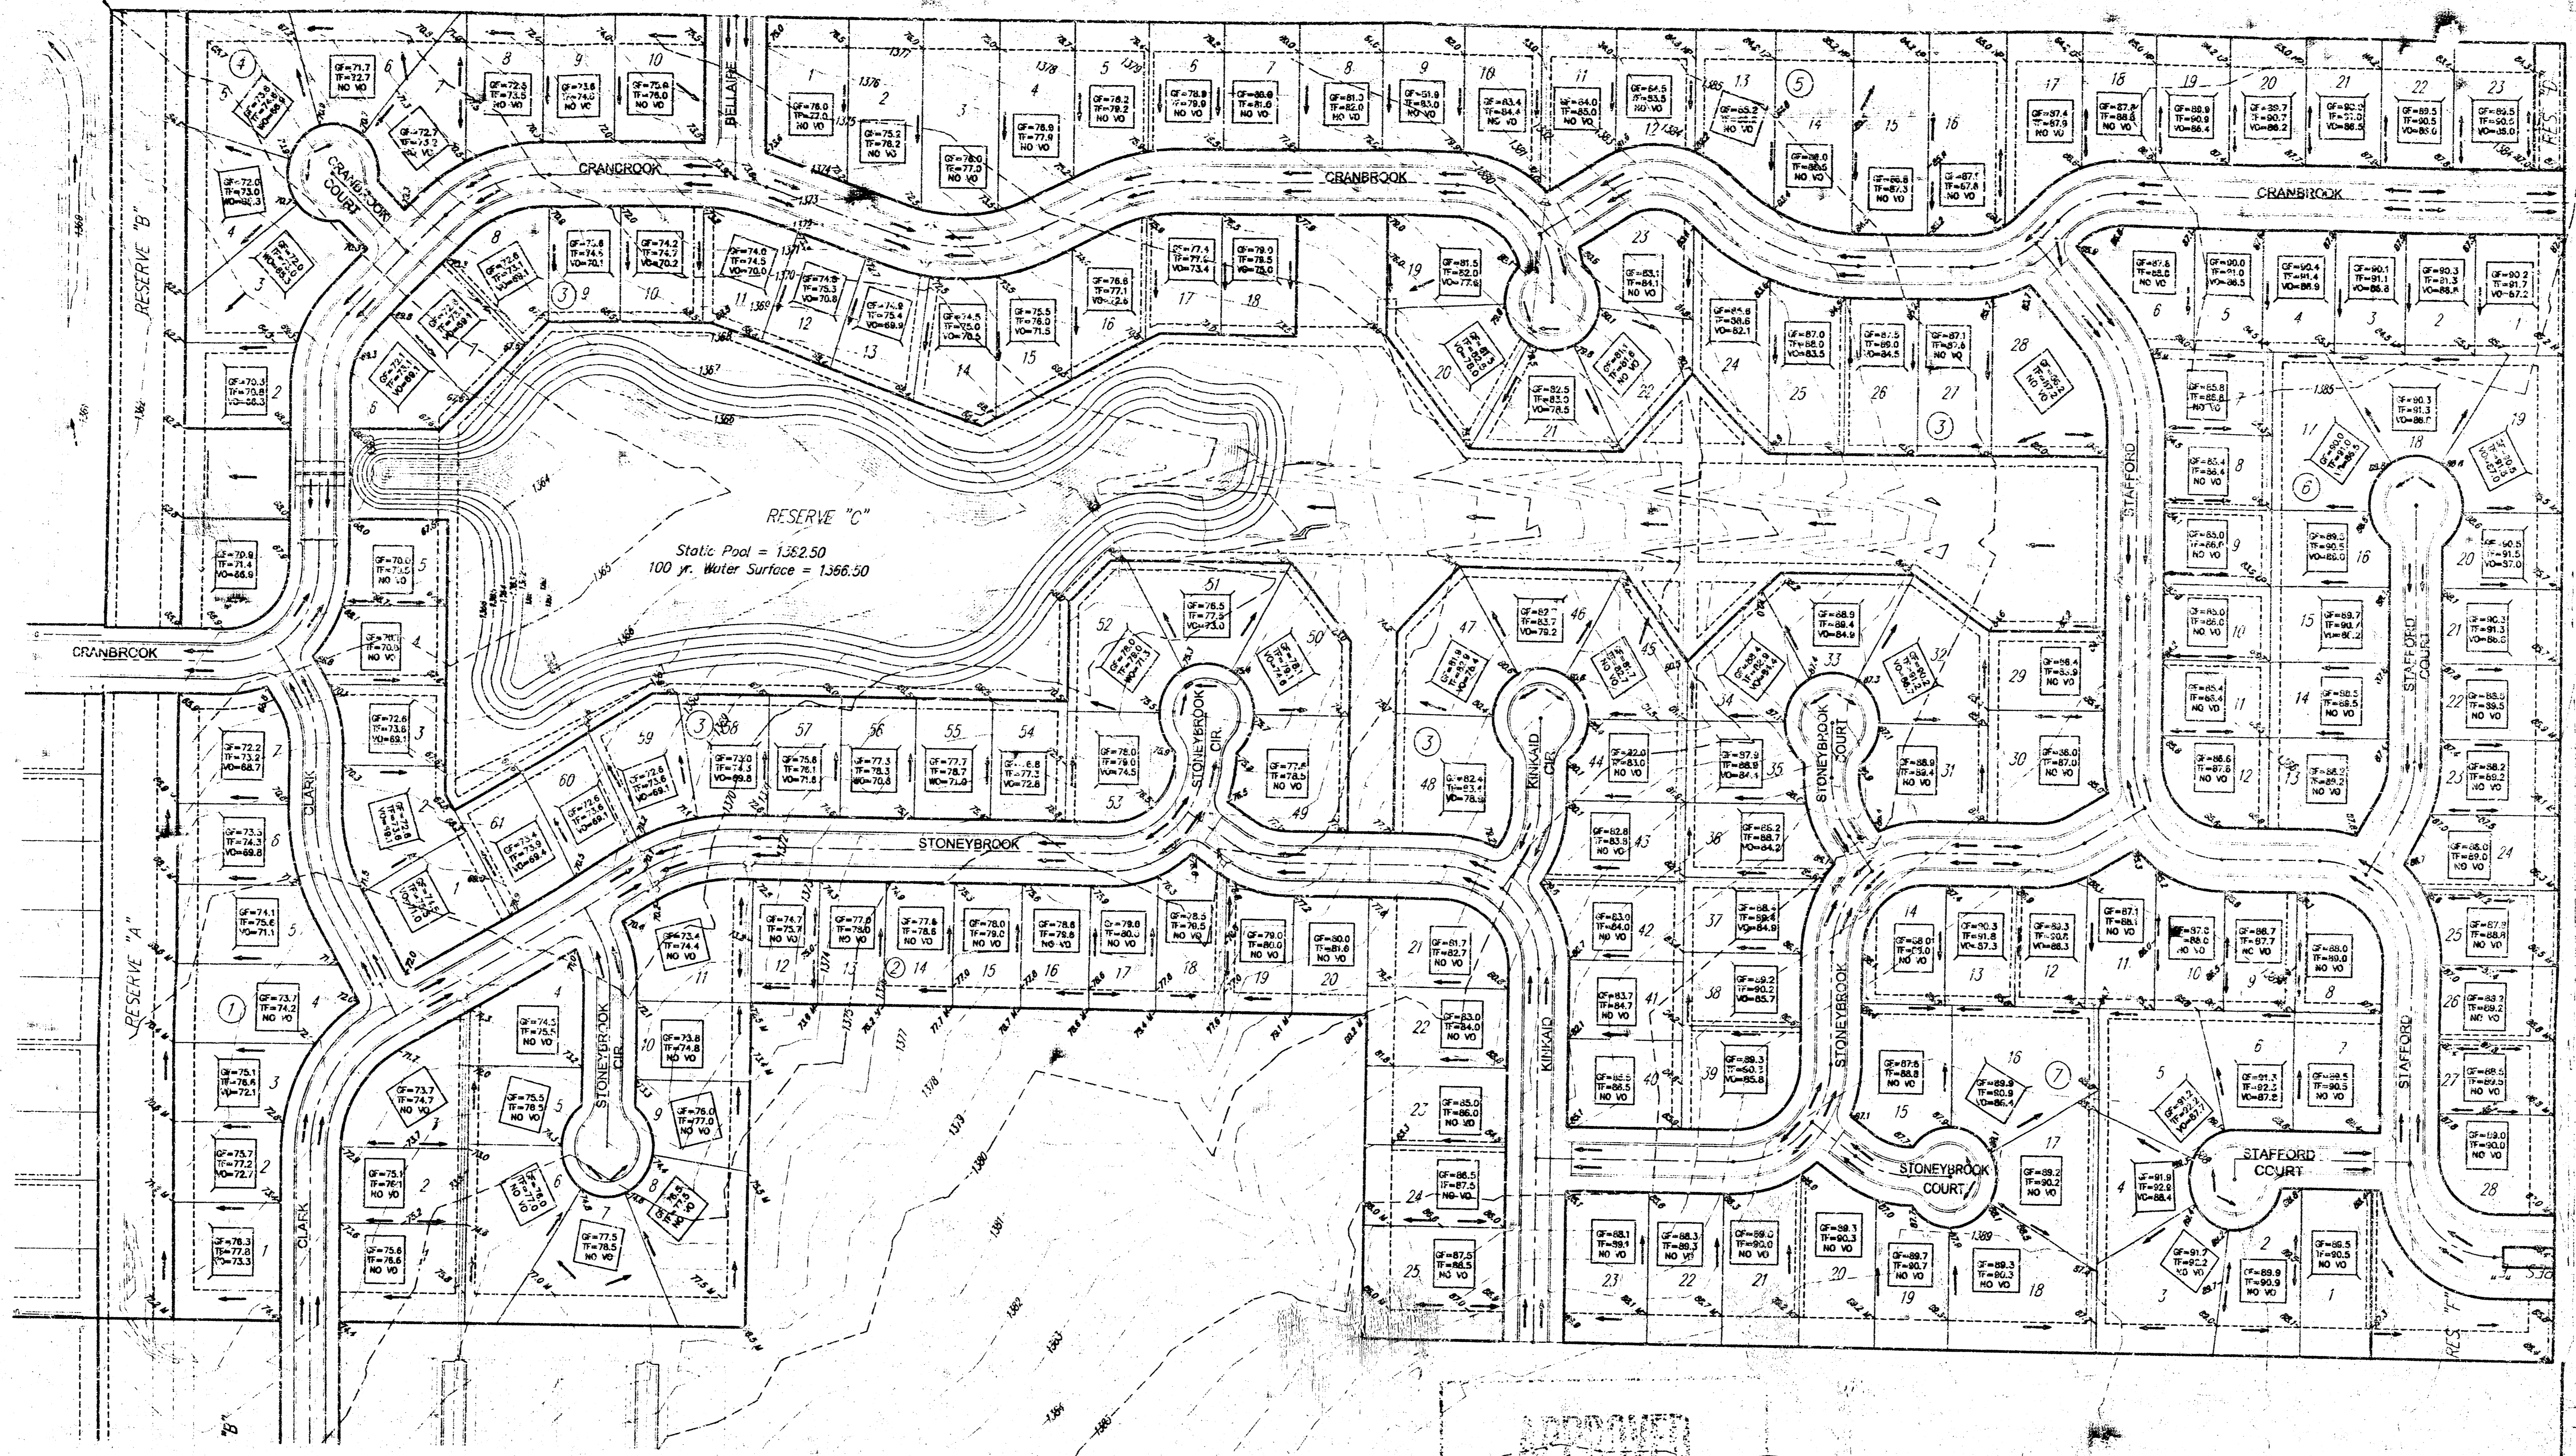


SCALE 1" = 100'


BENCH MARKS

BENCH MARK #1: 1505 BRASS PLUS 28' S & 5.00' W OF CENTERLINE INTERSECTION OF CURB & PAWNEE
ELEV=1306.25 NGVD


BENCH MARK #2: CITY OF WICHITA S.D. CORS 20.0' N & 54.5' S OF CENTERLINE INTERSECTION WALTON & PAWNEE
ELEV=1379.00 NGVD

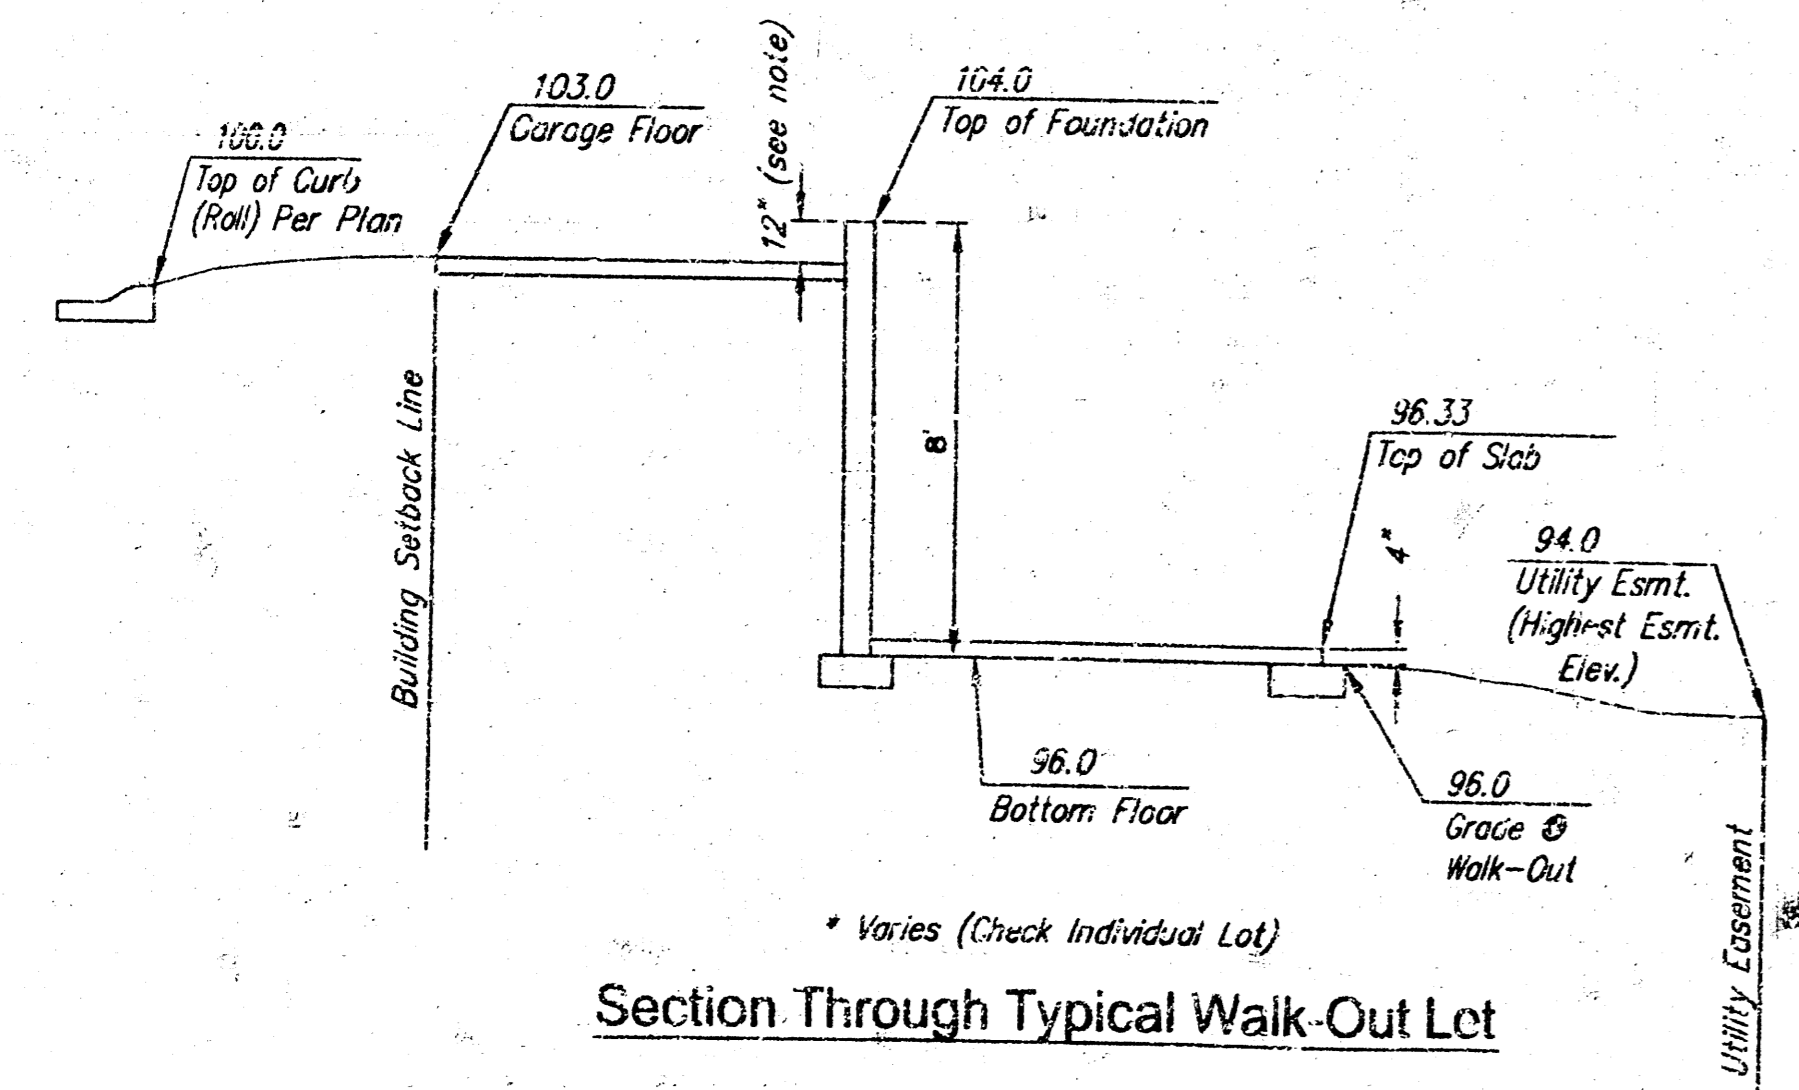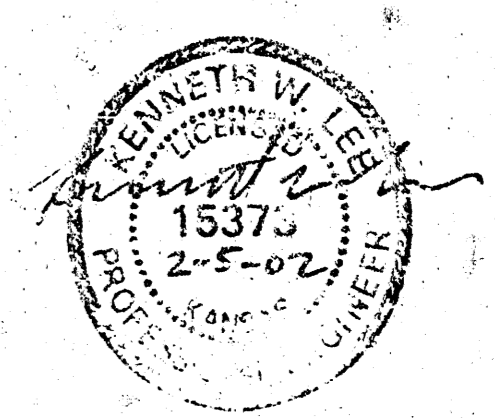

Section Through Typical Walk-Out Lot

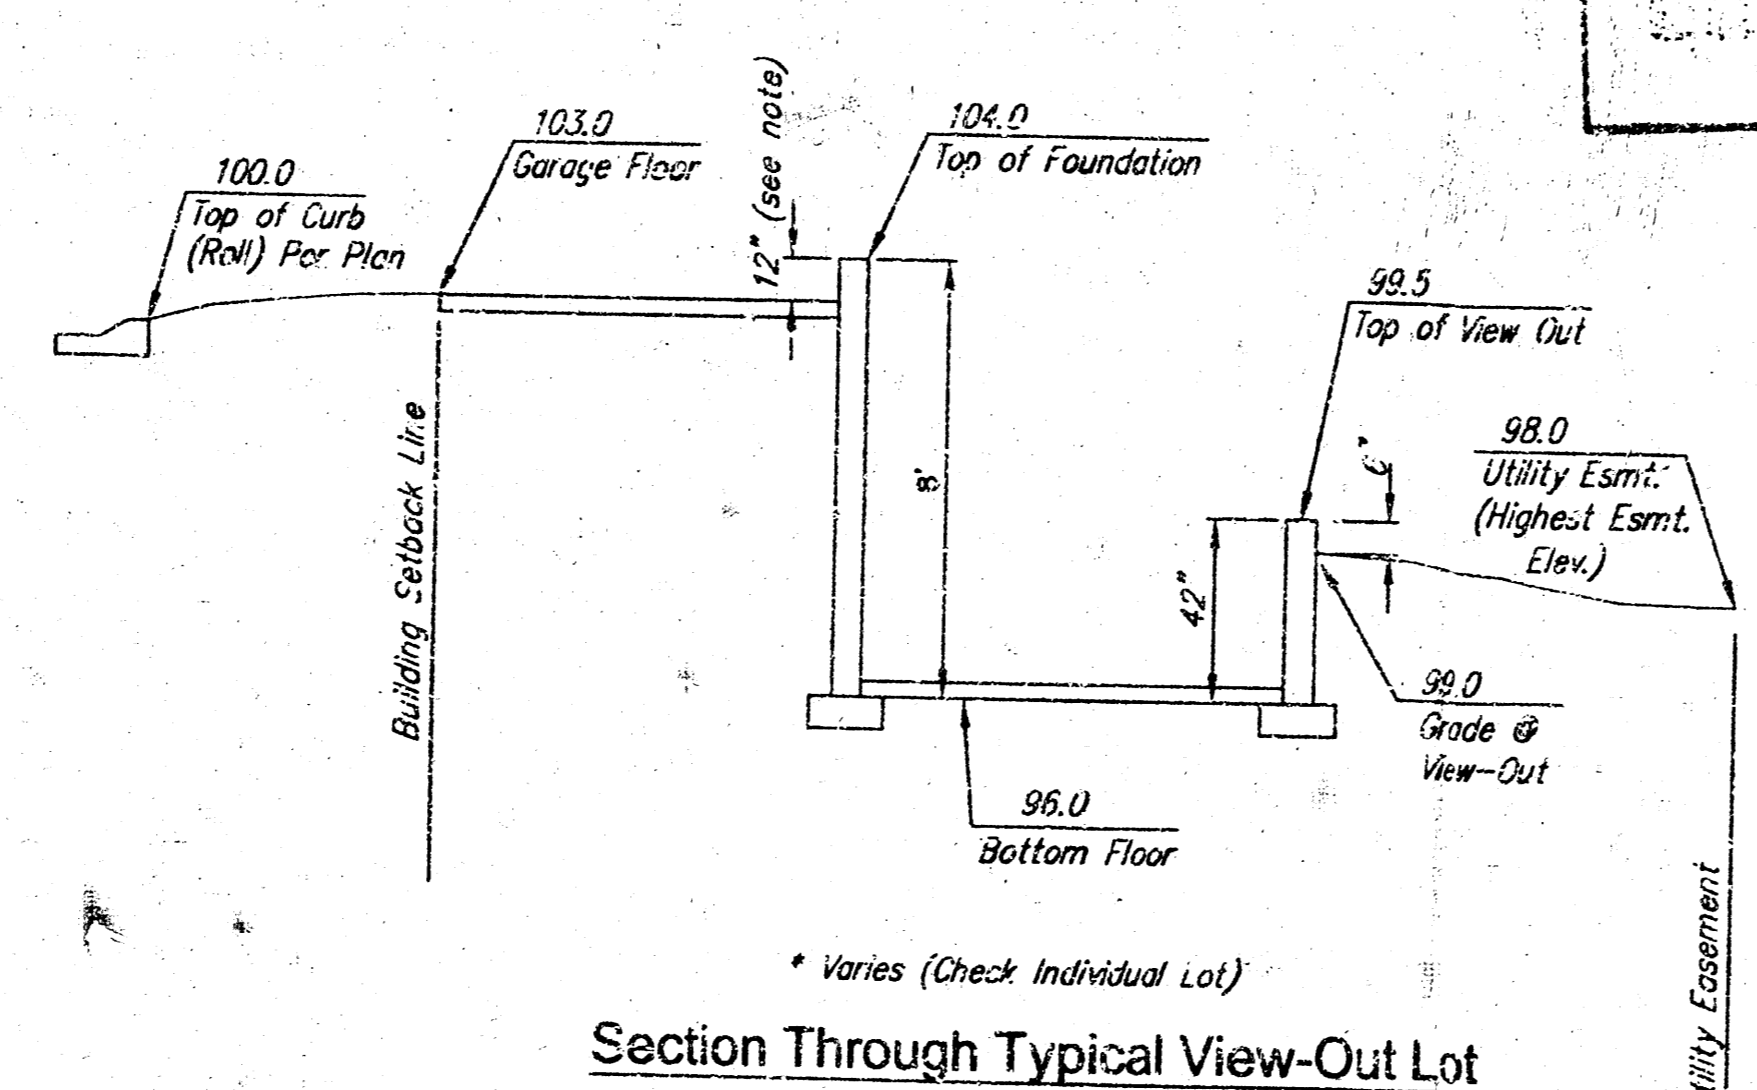

Section Through Typical View-Out Lot

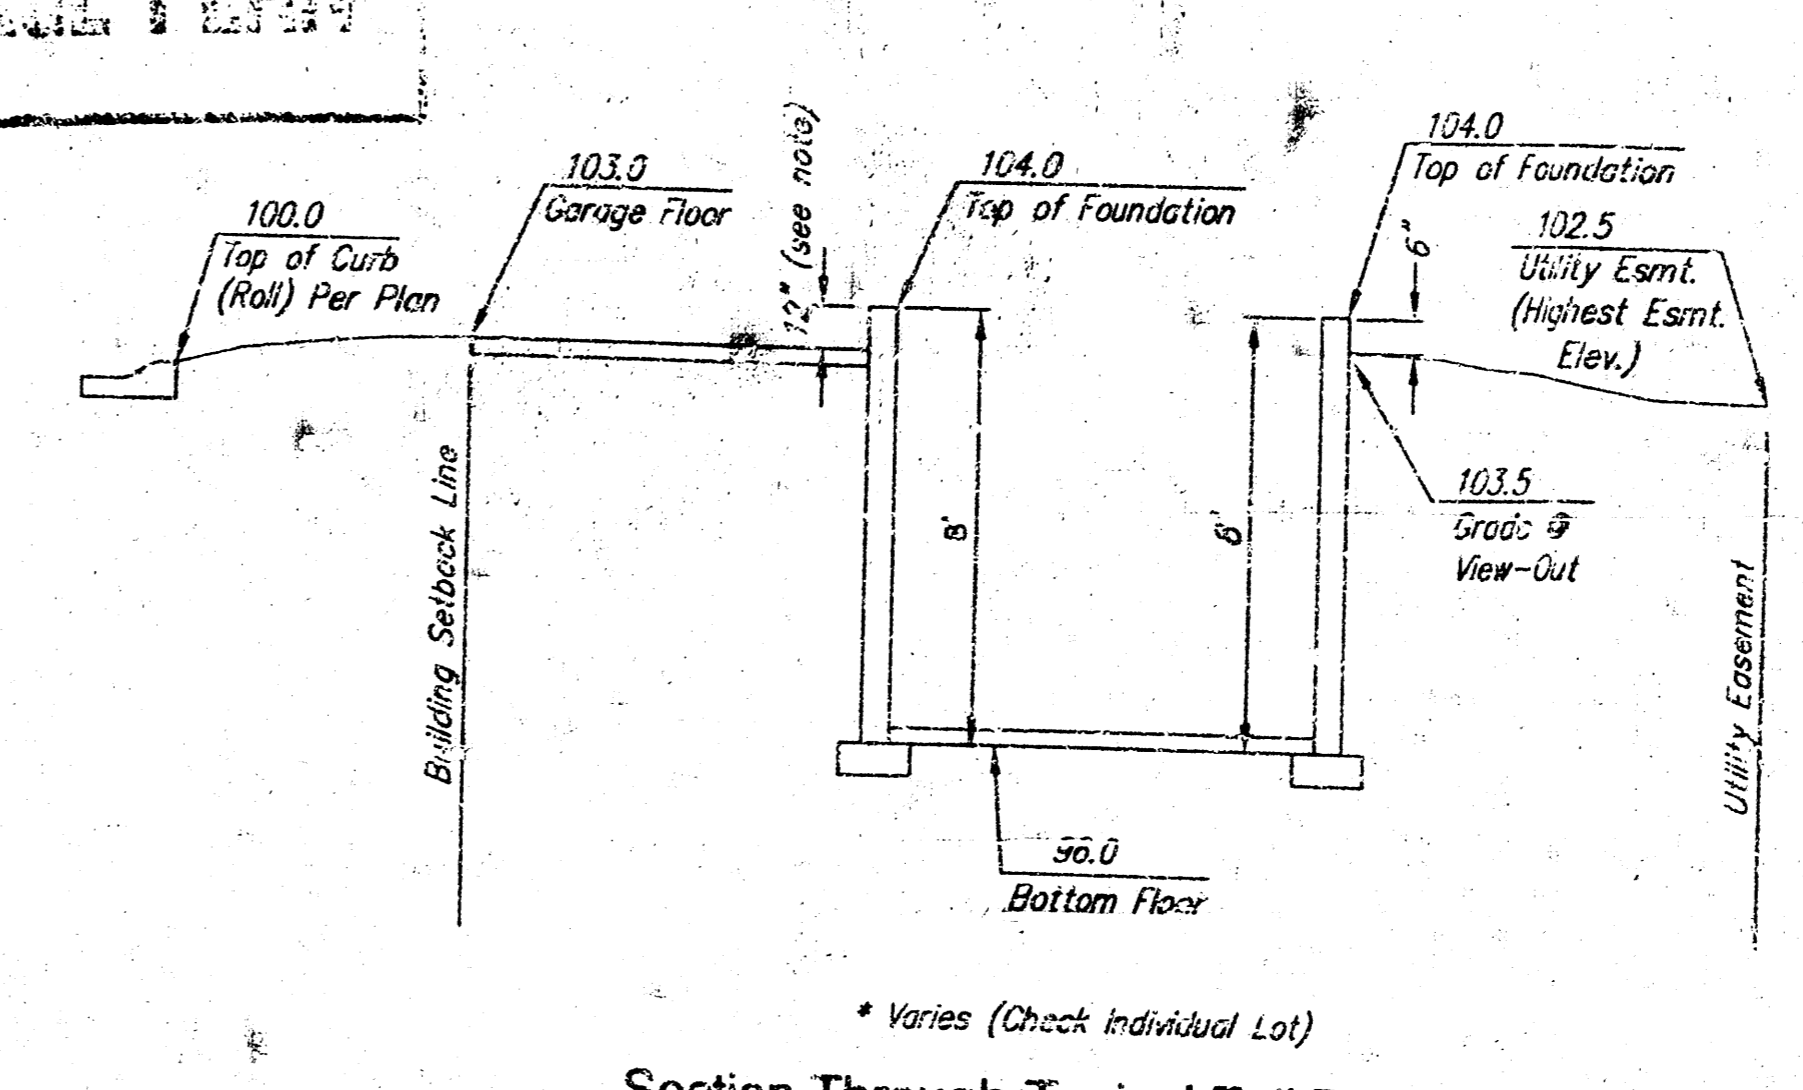

Section Through Typical Full Basement

NOTE: GRADES PROPOSED AT THE TIME OF HOME CONSTRUCTION MAY DIFFER FROM GRADES ON THIS PLAN. A DETAILED LOT GRADING PLAN STAMPED BY A PROFESSIONAL ENGINEER WILL BE REQUIRED FOR ANY LOT WHOSE PROPOSED GRADES DEVIATE FROM GRADES INDICATED HERE.

REVISED Feb. 5, 2002

**BRENTWOOD SOUTH ADDITION
GRADING PLAN
WICHITA, KANSAS**



Ruggles & Bohm, P.A.
Engineering, Surveying, Land Planning
924 North Main
Wichita, Kansas 67203
www.rbkansas.com
(316) 264-8008
(316) 264-6211 fax
E-mail: info@rbkansas.com

DRAWING FILE	PROJECT NUMBER	DATE
grading plan	25	June 8, 2002

DESIGNER	KVL
DRAWN BY	RA/KML
REVIEW	UTUFFY
DATE	June 8, 2002