
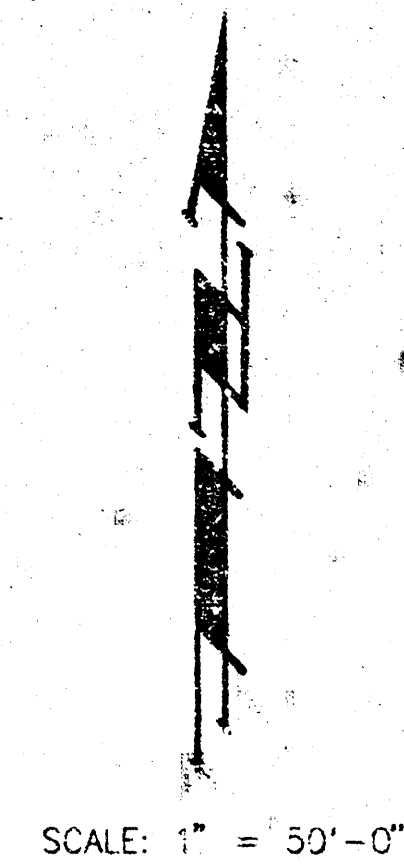



TYLER ROAD

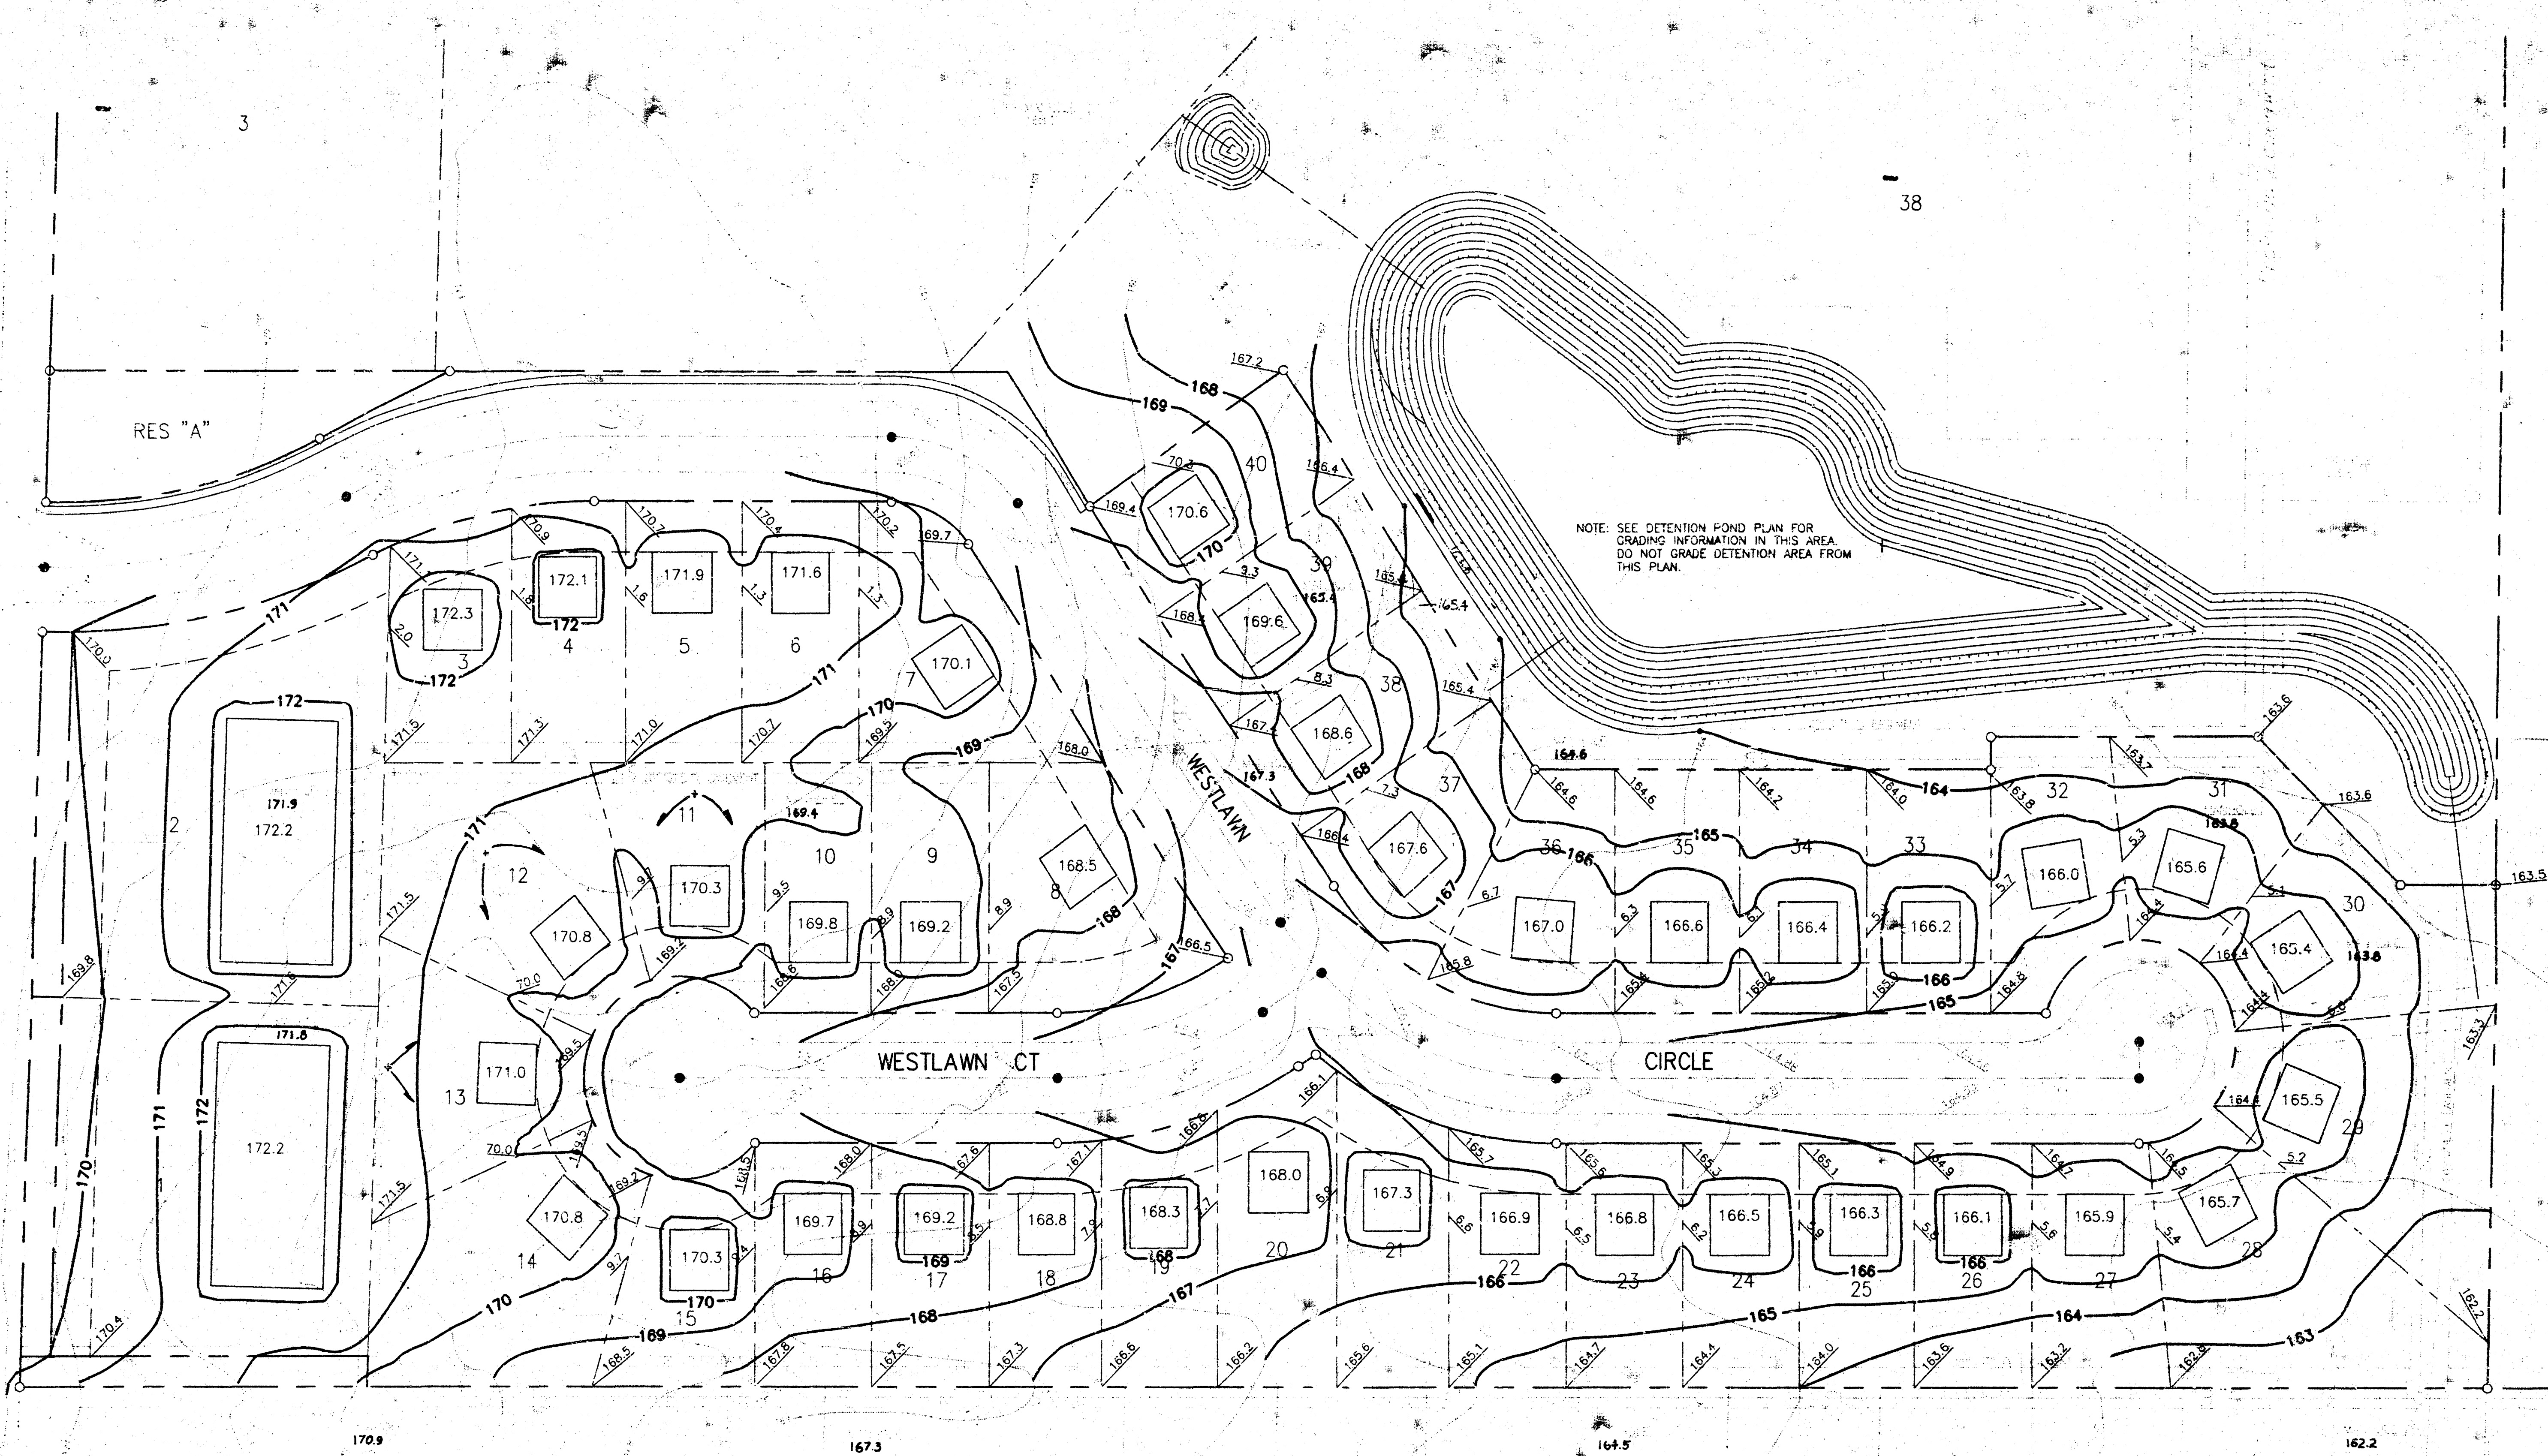

SCALE: 1" = 50'-0"

NOTE: SEE DETENTION POND PLAN FOR GRADING INFORMATION IN THIS AREA. DO NOT GRADE DETENTION AREA FROM THIS PLAN.

**APPROVED  
DRAINAGE PLAN**

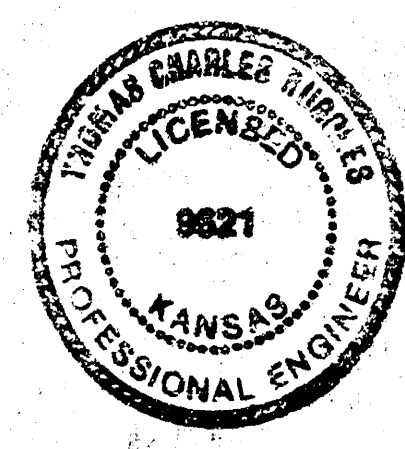

**LEGEND:**

- EXISTING CONTOUR ELEVATION (ONE FOOT INTERVALS)
- PROPOSED TOP OF CURB ELEVATION
- PROPOSED SPOT ELEVATION
- PROPOSED CONTOUR ELEVATION

**NOTES:**

PAD ELEVATIONS SHOWN ARE MINIMUM FOR THE GARAGE FLOOR. CONTRACTOR TO SET FINISH FLOOR GRADE.

**LOT GRADING PLAN**

|   |       |          |                  |                 |
|---|-------|----------|------------------|-----------------|
| <b>BAUGHMAN COMPANY P. A.</b><br>ENGINEERING & SURVEYING<br>316/262-7271 • 315 ELLIS • WICHITA, KANSAS 67211 |       |          |                  | REV.            |
| <b>Cedar Meadows Addition</b>                                                                                |       |          |                  | SHEET 1         |
| DESIGN<br>PJM                                                                                                | DRAWN | APPROVED | DATE<br>12-12-90 | SCALE<br>1"=50' |