



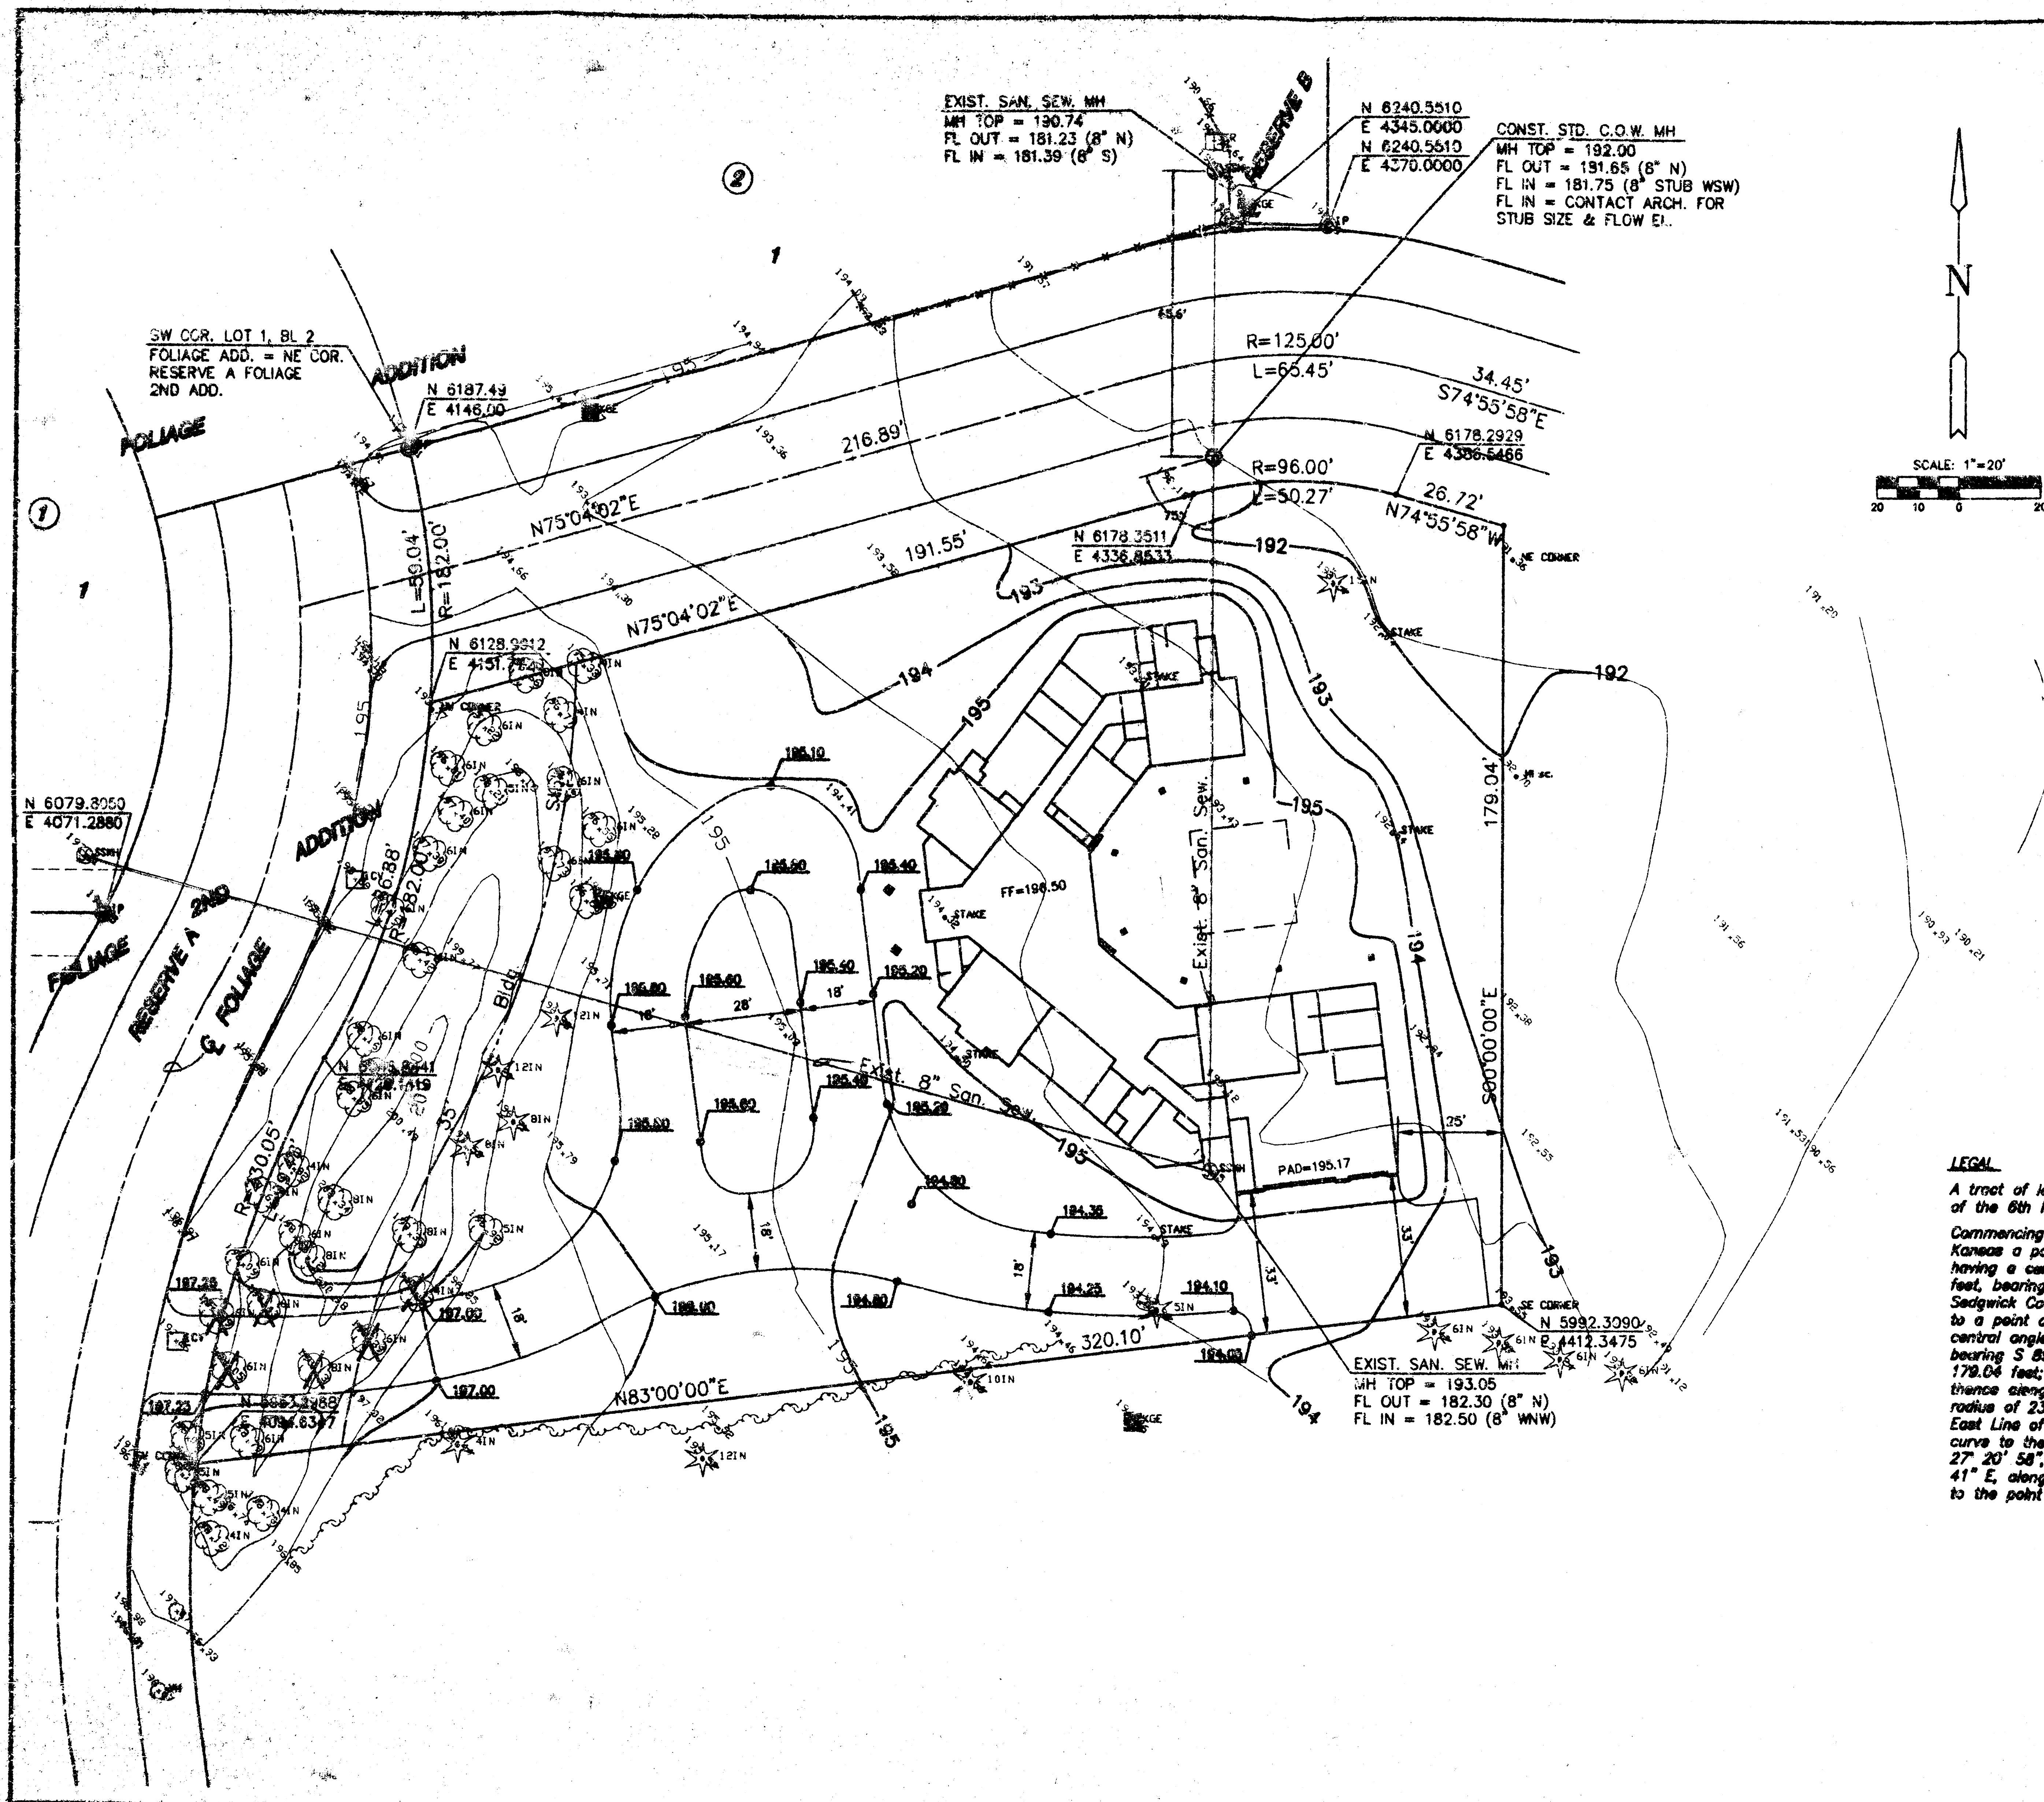

ARCHITECT: KEVIN DAVES

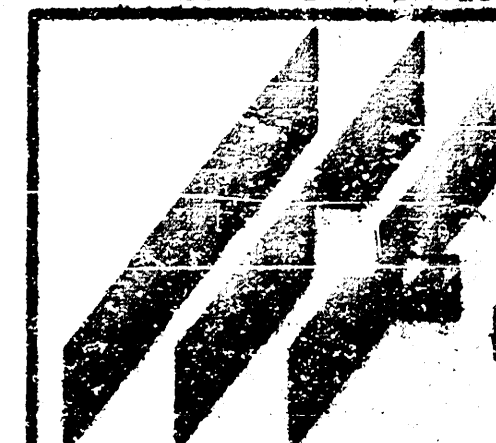

MID-KANSAS ENGINEERING
 CONSULTANTS, INC.
 411 N. WEBB ROAD
 WICHITA, KS. 67206
 316-636-6600

**TOPO SURVEY
 DRAINAGE PLAN**

PROJECT NAME
**DEVORE PROPERTY AT
 FOLIAGE THIRD ADDITION**

DESIGN BY: JTC
 CHECKED BY: JGM
 DATE: NOVEMBER 1998
 SHEET NO. 1 OF 1