



Note: Q_{100} was computed using TR-20.

Reserves "A" and "B" are for:
 Drainage & Utilities
 Open Space
 Landscaping

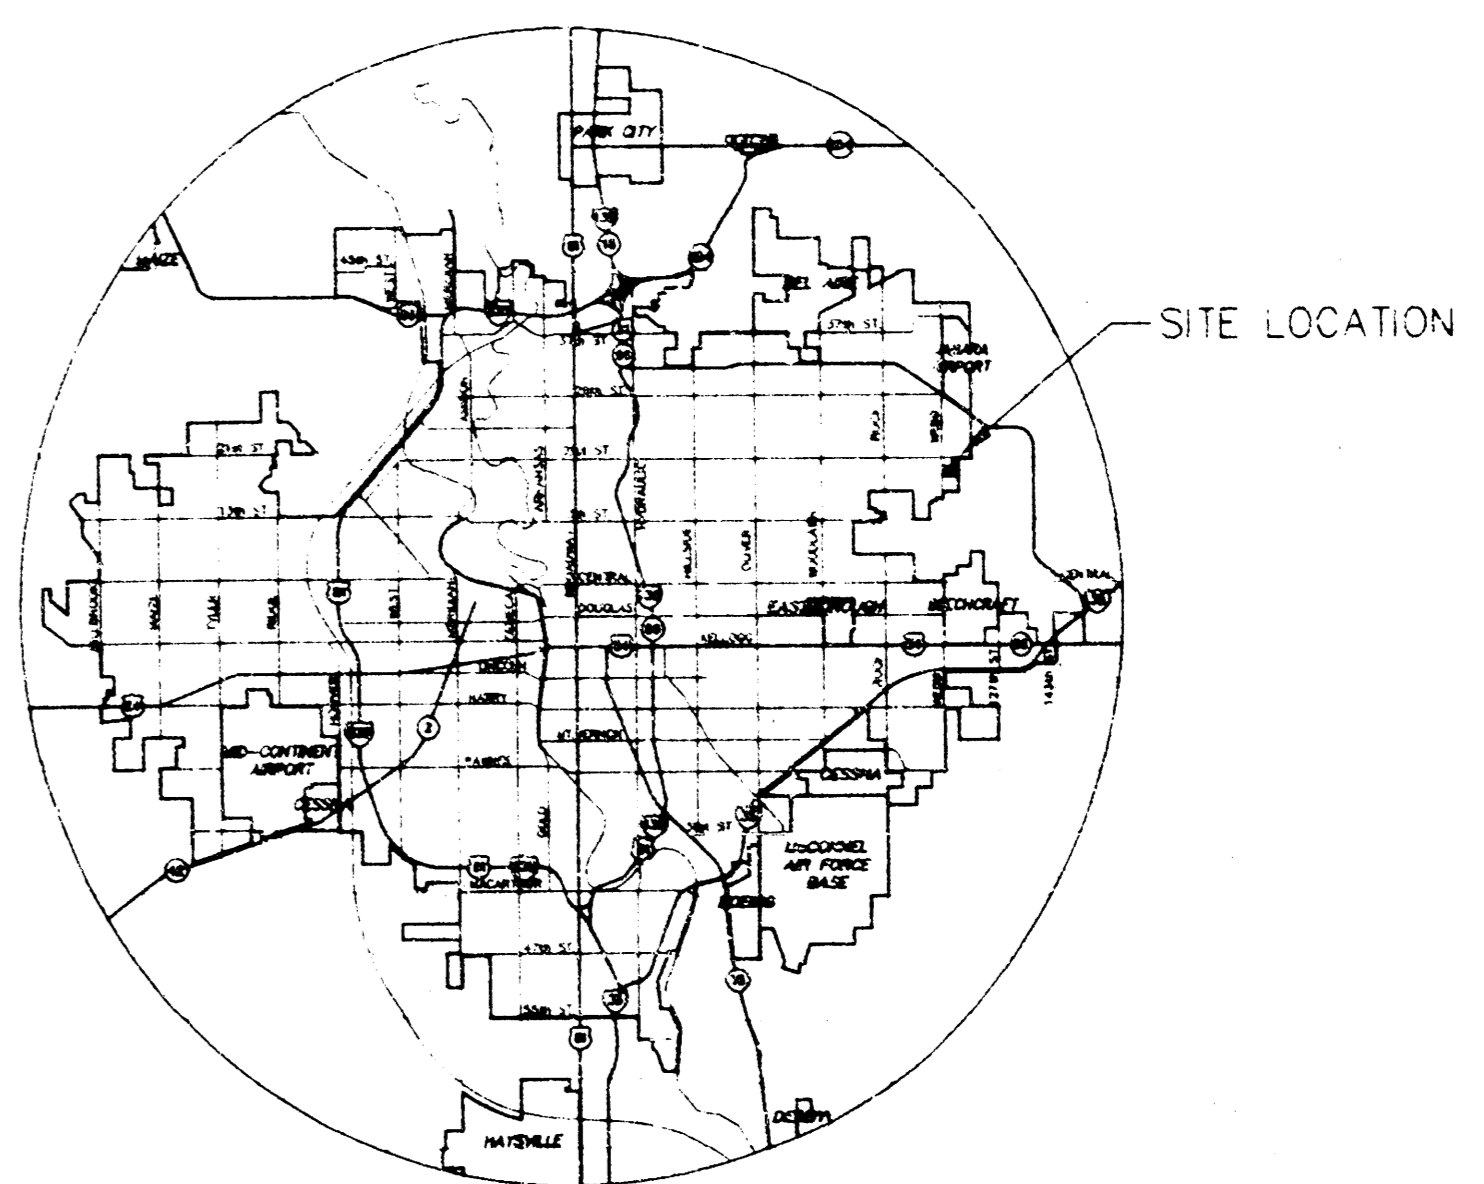

VICINITY MAP

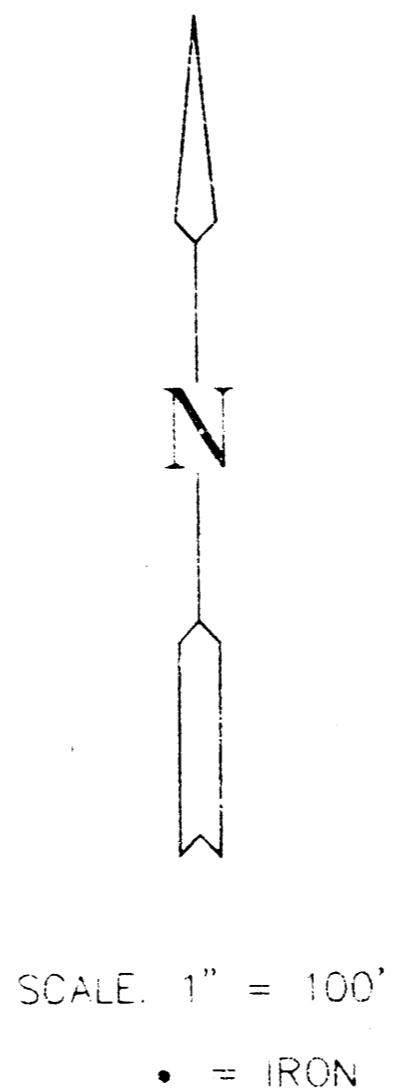

SCALE: 1" = 100'
 • = IRON

BENCHMARKS

- BM#1 CITY OF WICHITA BENCH MARK DISC IN NE CORNER CONCRETE VAULT, 400' +/- WEST OF WEBB ROAD ON NORTH SIDE 21ST STREET ELEV. = 205.70
- BM#2 "X" CUT IN NE CORNER HEADWALL OF RCB, 85.3' SOUTH & 50' EAST OF SECTION CORNER AT 21ST AND WEBB ROAD ELEV. = 198.03

Minimum Pad Elevation		
Lot	City Datum	USGS
1	195.6	1383.0
2	195.6	1383.0
3	195.6	1383.0
4	196.6	1384.0
5	197.6	1385.0

Note: Sanitary Sewer elevations are in City Datum.
 USGS = City Datum + 1187.4

DRAINAGE AND UTILITY PLAN

HANLEY ADDITION

OWNER: FRED L HANLEY
 439 N. BELMONT
 WICHITA, KS 67208
 (316)684-7051

