


Note: Q_{100} was computed using TR-20.

Reserve "A" is for:
Drainage & Utilities
Open Space
Landscaping

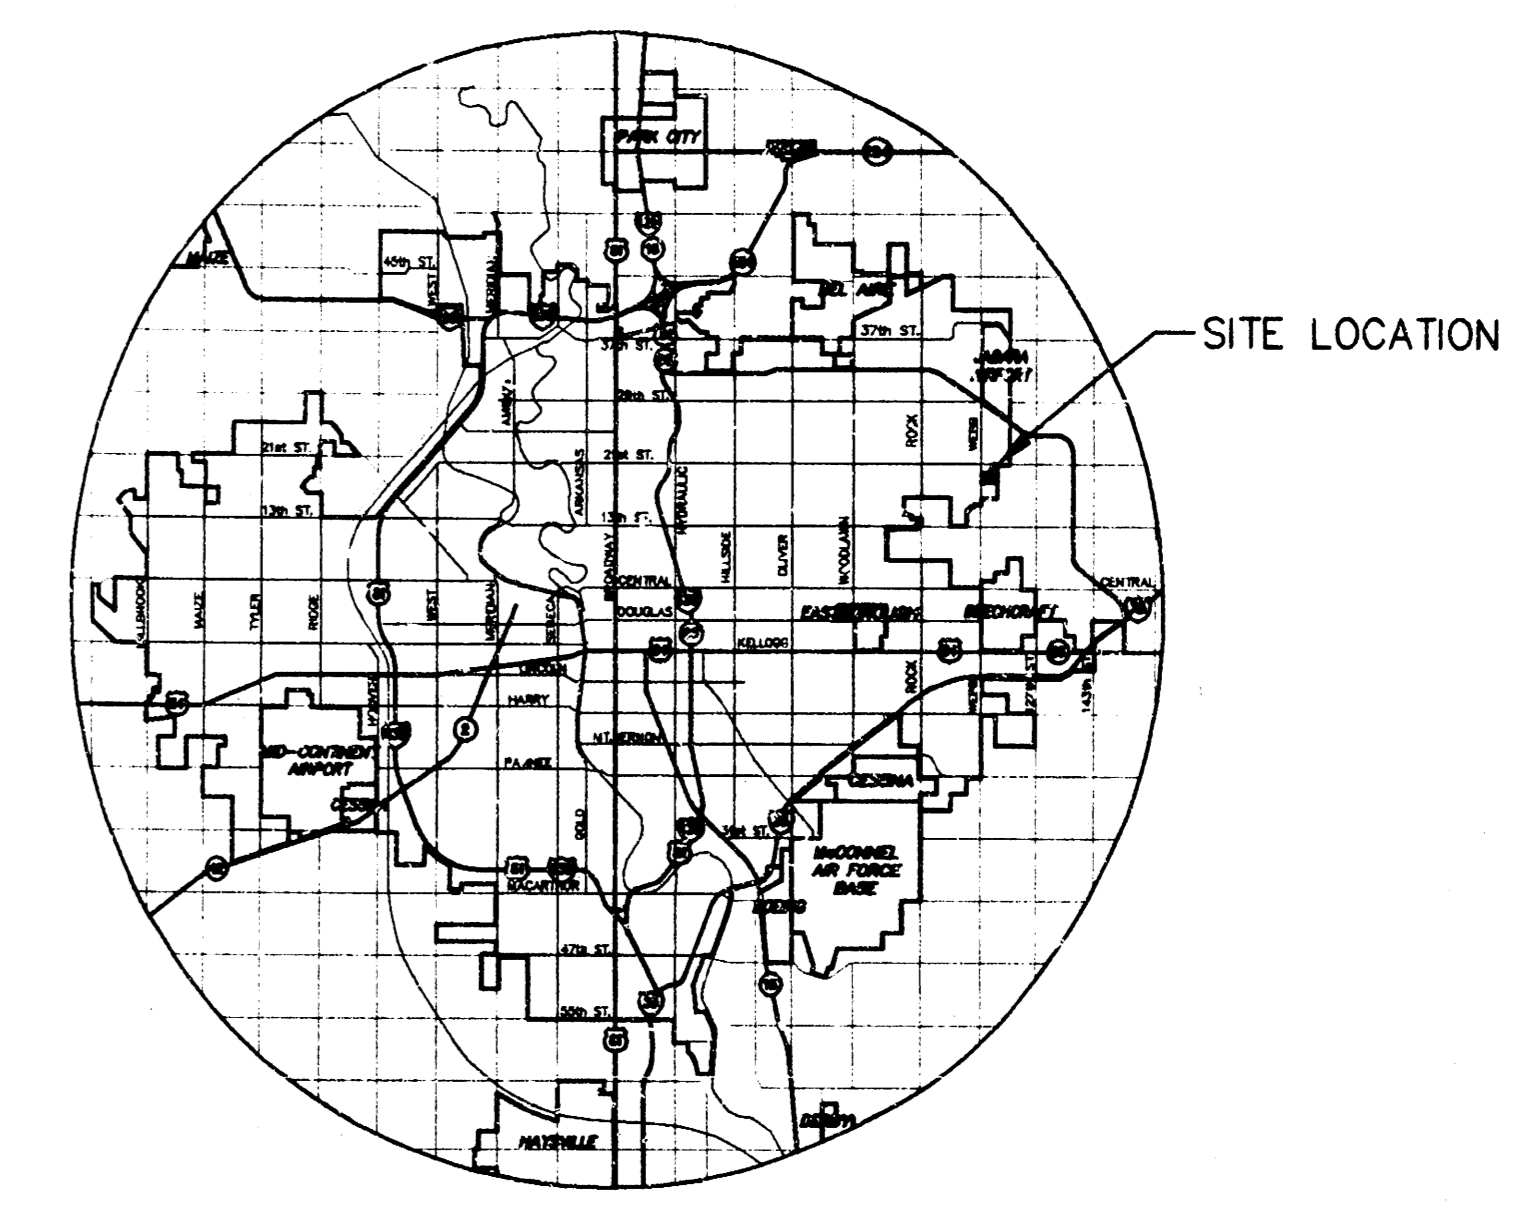

VICINITY MAP



SCALE: 1" = 100'
• = IRON

BENCHMARKS

- BM#1 CITY OF WICHITA BENCH MARK DISC IN NE CORNER CONCRETE VAULT, 400'+/- WEST OF WEBB ROAD ON NORTH SIDE 21ST STREET ELEV. = 205.70
- BM#2 "□" CUT IN NE CORNER HEADWALL OF RCB, 853' SOUTH & 50' EAST OF SECTION CORNER AT 21ST AND WEBB ROAD ELEV. = 198.03

Minimum Pad Elevation		
Lot	City Datum	USGS
1	195.6	1383.0
2	195.6	1383.0
3	195.6	1383.0
4	197.6	1385.0

Note: Sanitary Sewer elevations are in City Datum.
USGS = City Datum + 1187.4

DRAINAGE AND UTILITY PLAN

HANLEY SECOND ADDITION

OWNER: FRED L. HANLEY
439 N. BELMONT
WICHITA, KS 67208
(316)684-7051

<p>MID-KANSAS ENGINEERING CONSULTANTS, INC. 411 N. WEBB ROAD WICHITA, KS. 67206 316-684-9600</p>	<p>HANLEY SECOND ADDITION PROJECT NAME</p>		
	<p>DRAINAGE AND UTILITY PLAN SHEET TITLE</p>		
	<p>GJA DESIGN BY:</p>	<p>WNJ DRAWN BY:</p>	<p>GJA CHECKED BY:</p>
<p>JANUARY 1998 DATE</p>	<p>97159DRG JOB NO.</p>	<p>1 / 1 SHEET / OF</p>	