


SCALE: 1" = 50'  
 ● = IRON

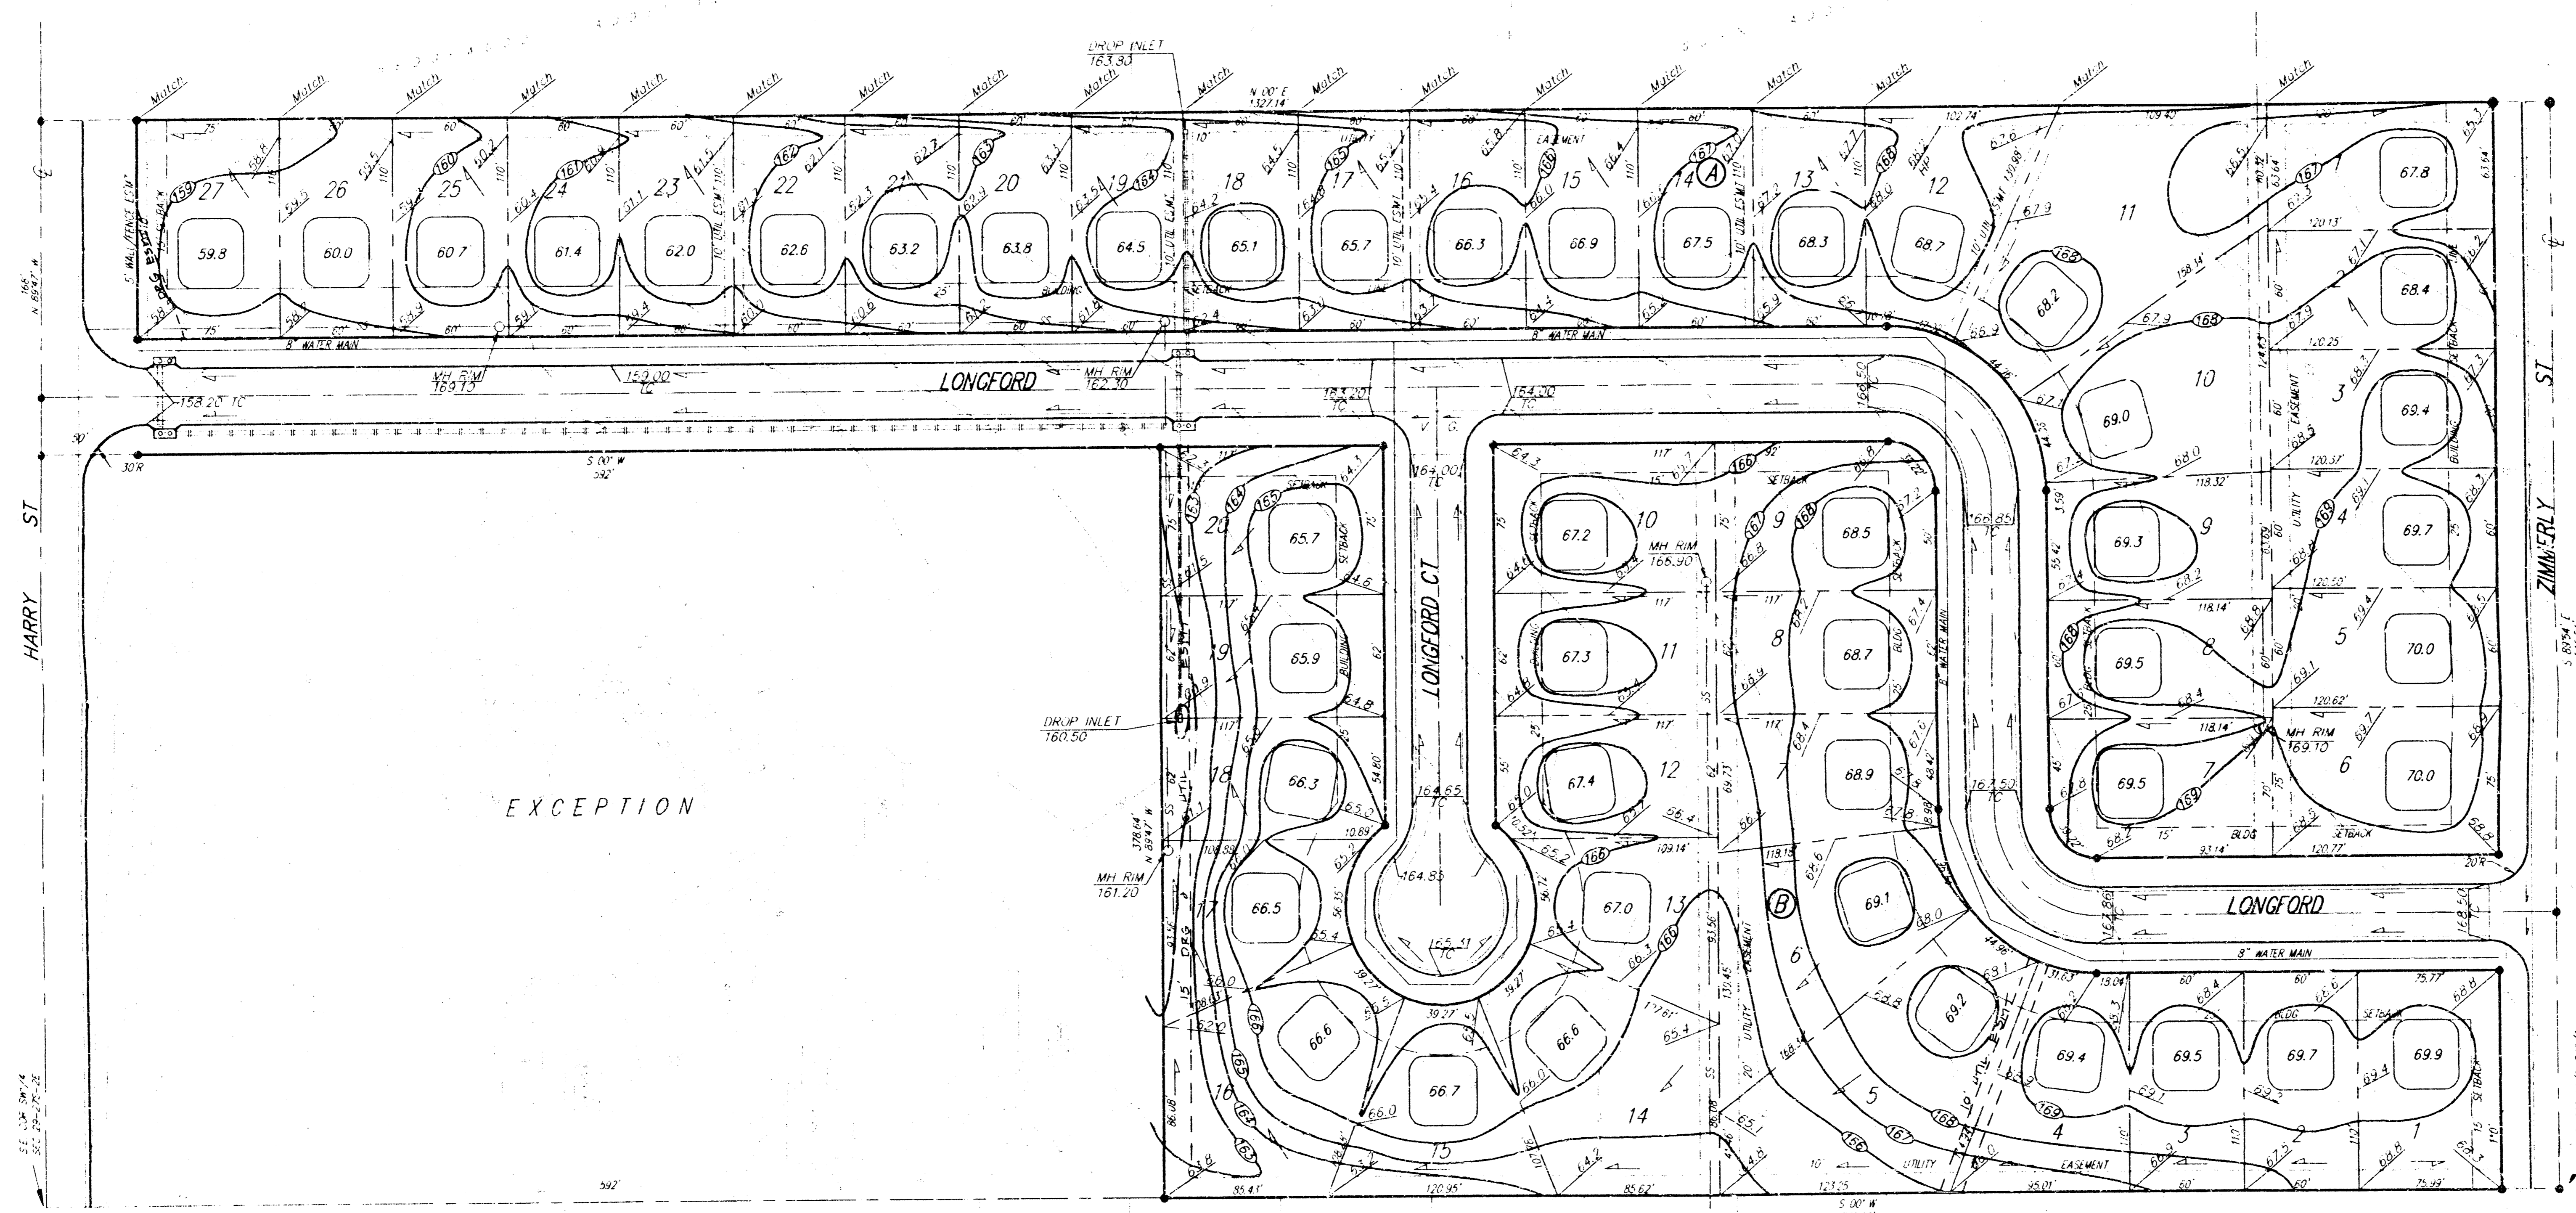

EXCEPTION

**APPROVED  
 DRAINAGE PLAN**

**NOTE:**  
 Proposed minimum garage floor elevations are shown on plans. Contractor to set finish floor elevation.  
 All street elevations shown on plans are for top of curb (full height).  
 Contour elevations shown are for graphic representation of drainage concept. Spot elevations shall take precedence over contour lines.

<b>SUBDIVISION GRADING PLAN      HEDGEWOOD 2ND ADDITION</b>				
<b>BAUGHMAN COMPANY P. A.</b> ENGINEERING & SURVEYING 316/262-7271 • 315 ELLIS • WICHITA, KANSAS 67211				
PROJECT NUMBER				SHEET
DESIGN				OR
P.J.M.	C.D.	APPROVED	DATE	SCALE
			NOV 23, 92	1" = 50'
				1


# REDWOOD 2ND ADDITION

WILLIAM, SEDGWICK COUNTY, KANSAS

DRAINAGE PLAN

PRELIMINARY PLAN

CASADO-MCAY

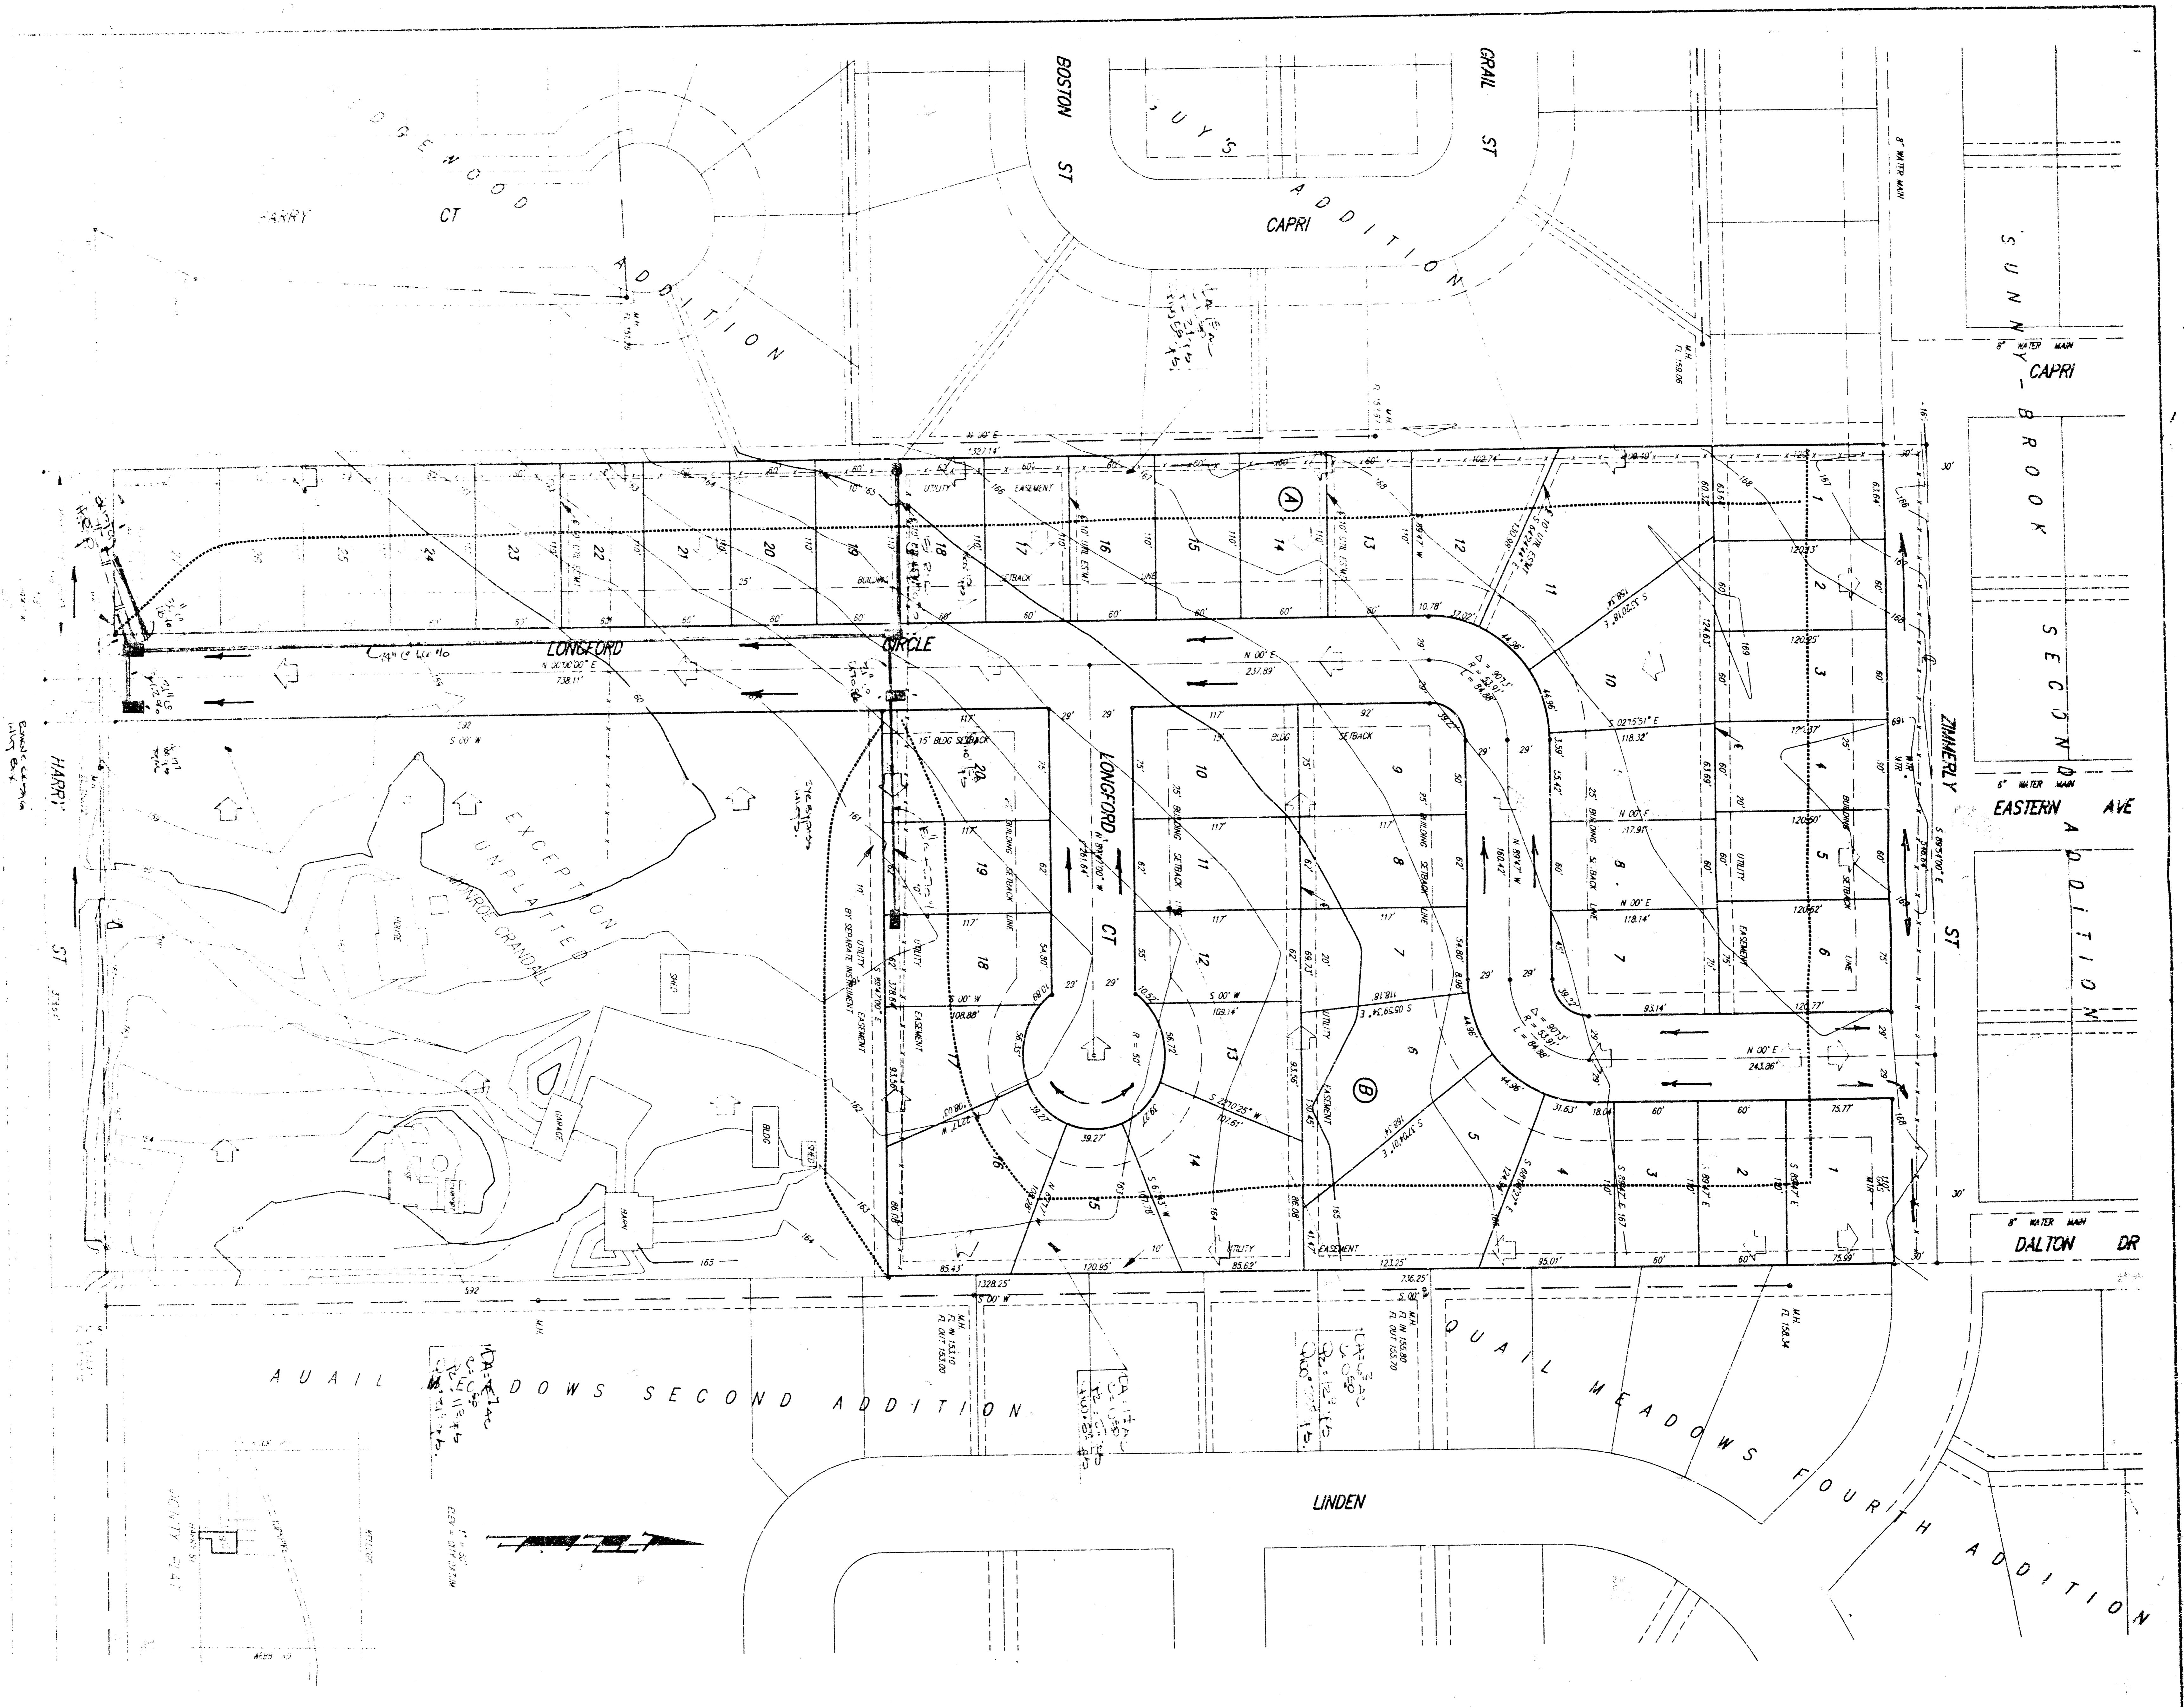

BAUGHMAN COMPANY, P. A.  
 1001 W. 10th St., Topeka, Kansas  
 Phone 333-1111