


TYPICAL VIEW OUT
NO SCALE

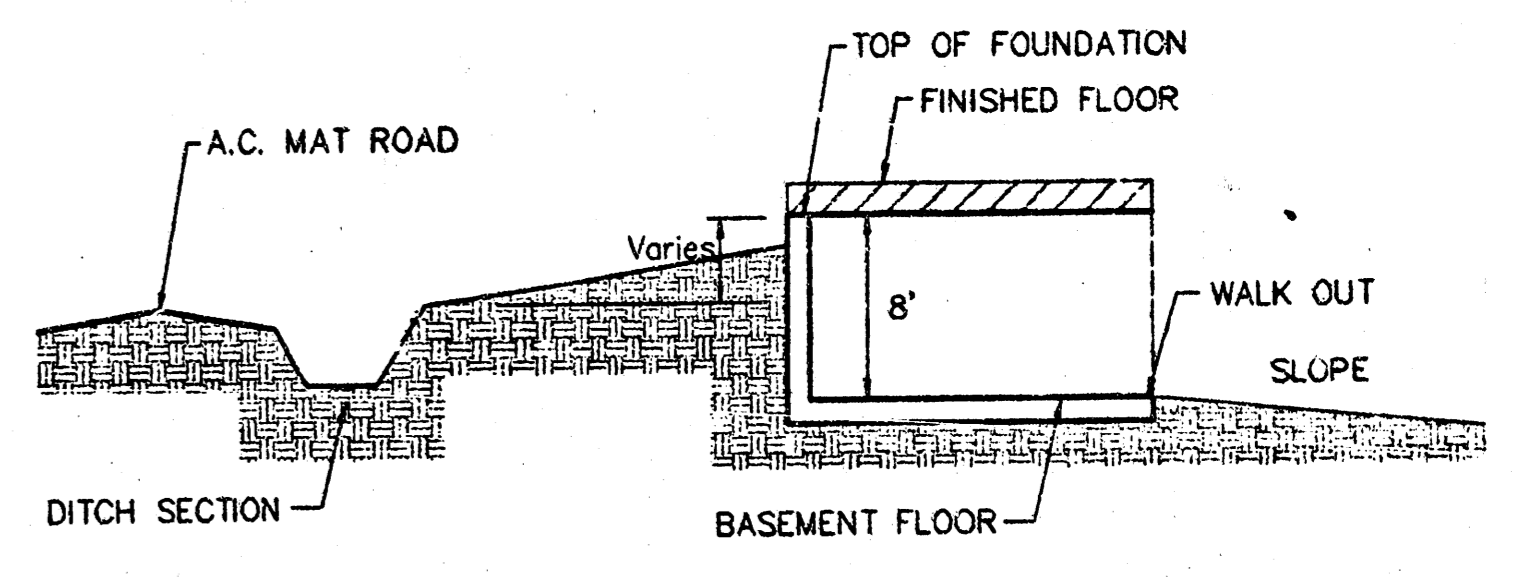

TYPICAL WALK OUT
NO SCALE

BENCHMARK:
TOP OF 1" IRON 12" DEEP 1 1/4" C.P.
SEC. 21, TWP. 27-S, R-2-E
ELEV. = 1386.53 M.S.L.
(2004.43 CITY DATUM)

MINIMUM BUILDING PAD ELEVATION FOR LOWEST OPENING TO THE STRUCTURES

LOT	BLOCK	ELEVATION	
		CITY DATUM	M.S.L.
1-28	B	228.6	1416
19-28	A	223.6	1411
1,3,4,5	A	222.6	1410



**REECE FARMS ESTATES
GRADING PLAN
WICHITA, KANSAS**

BAUGHMAN COMPANY P. A.
ENGINEERING, SURVEYING, & PLANNING
718-242-1271 • 318 ELLIS • WICHITA, KANSAS 67211

PROJECT NUMBER: _____ SHEET: **1** OF **3**

DESIGN: NEW DRAWN: AHH/JAB APPROVED: NBW DATE: 6/15/99 SCALE: 1"=60'

PAGE 2 OF 3
REVISED 11/4/99

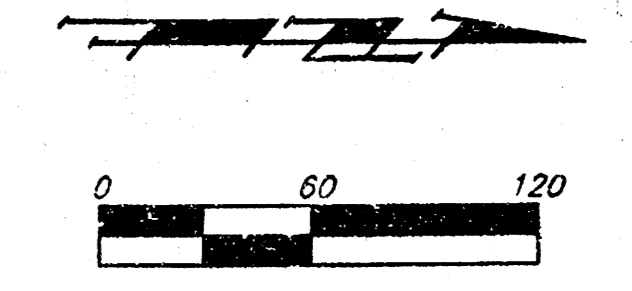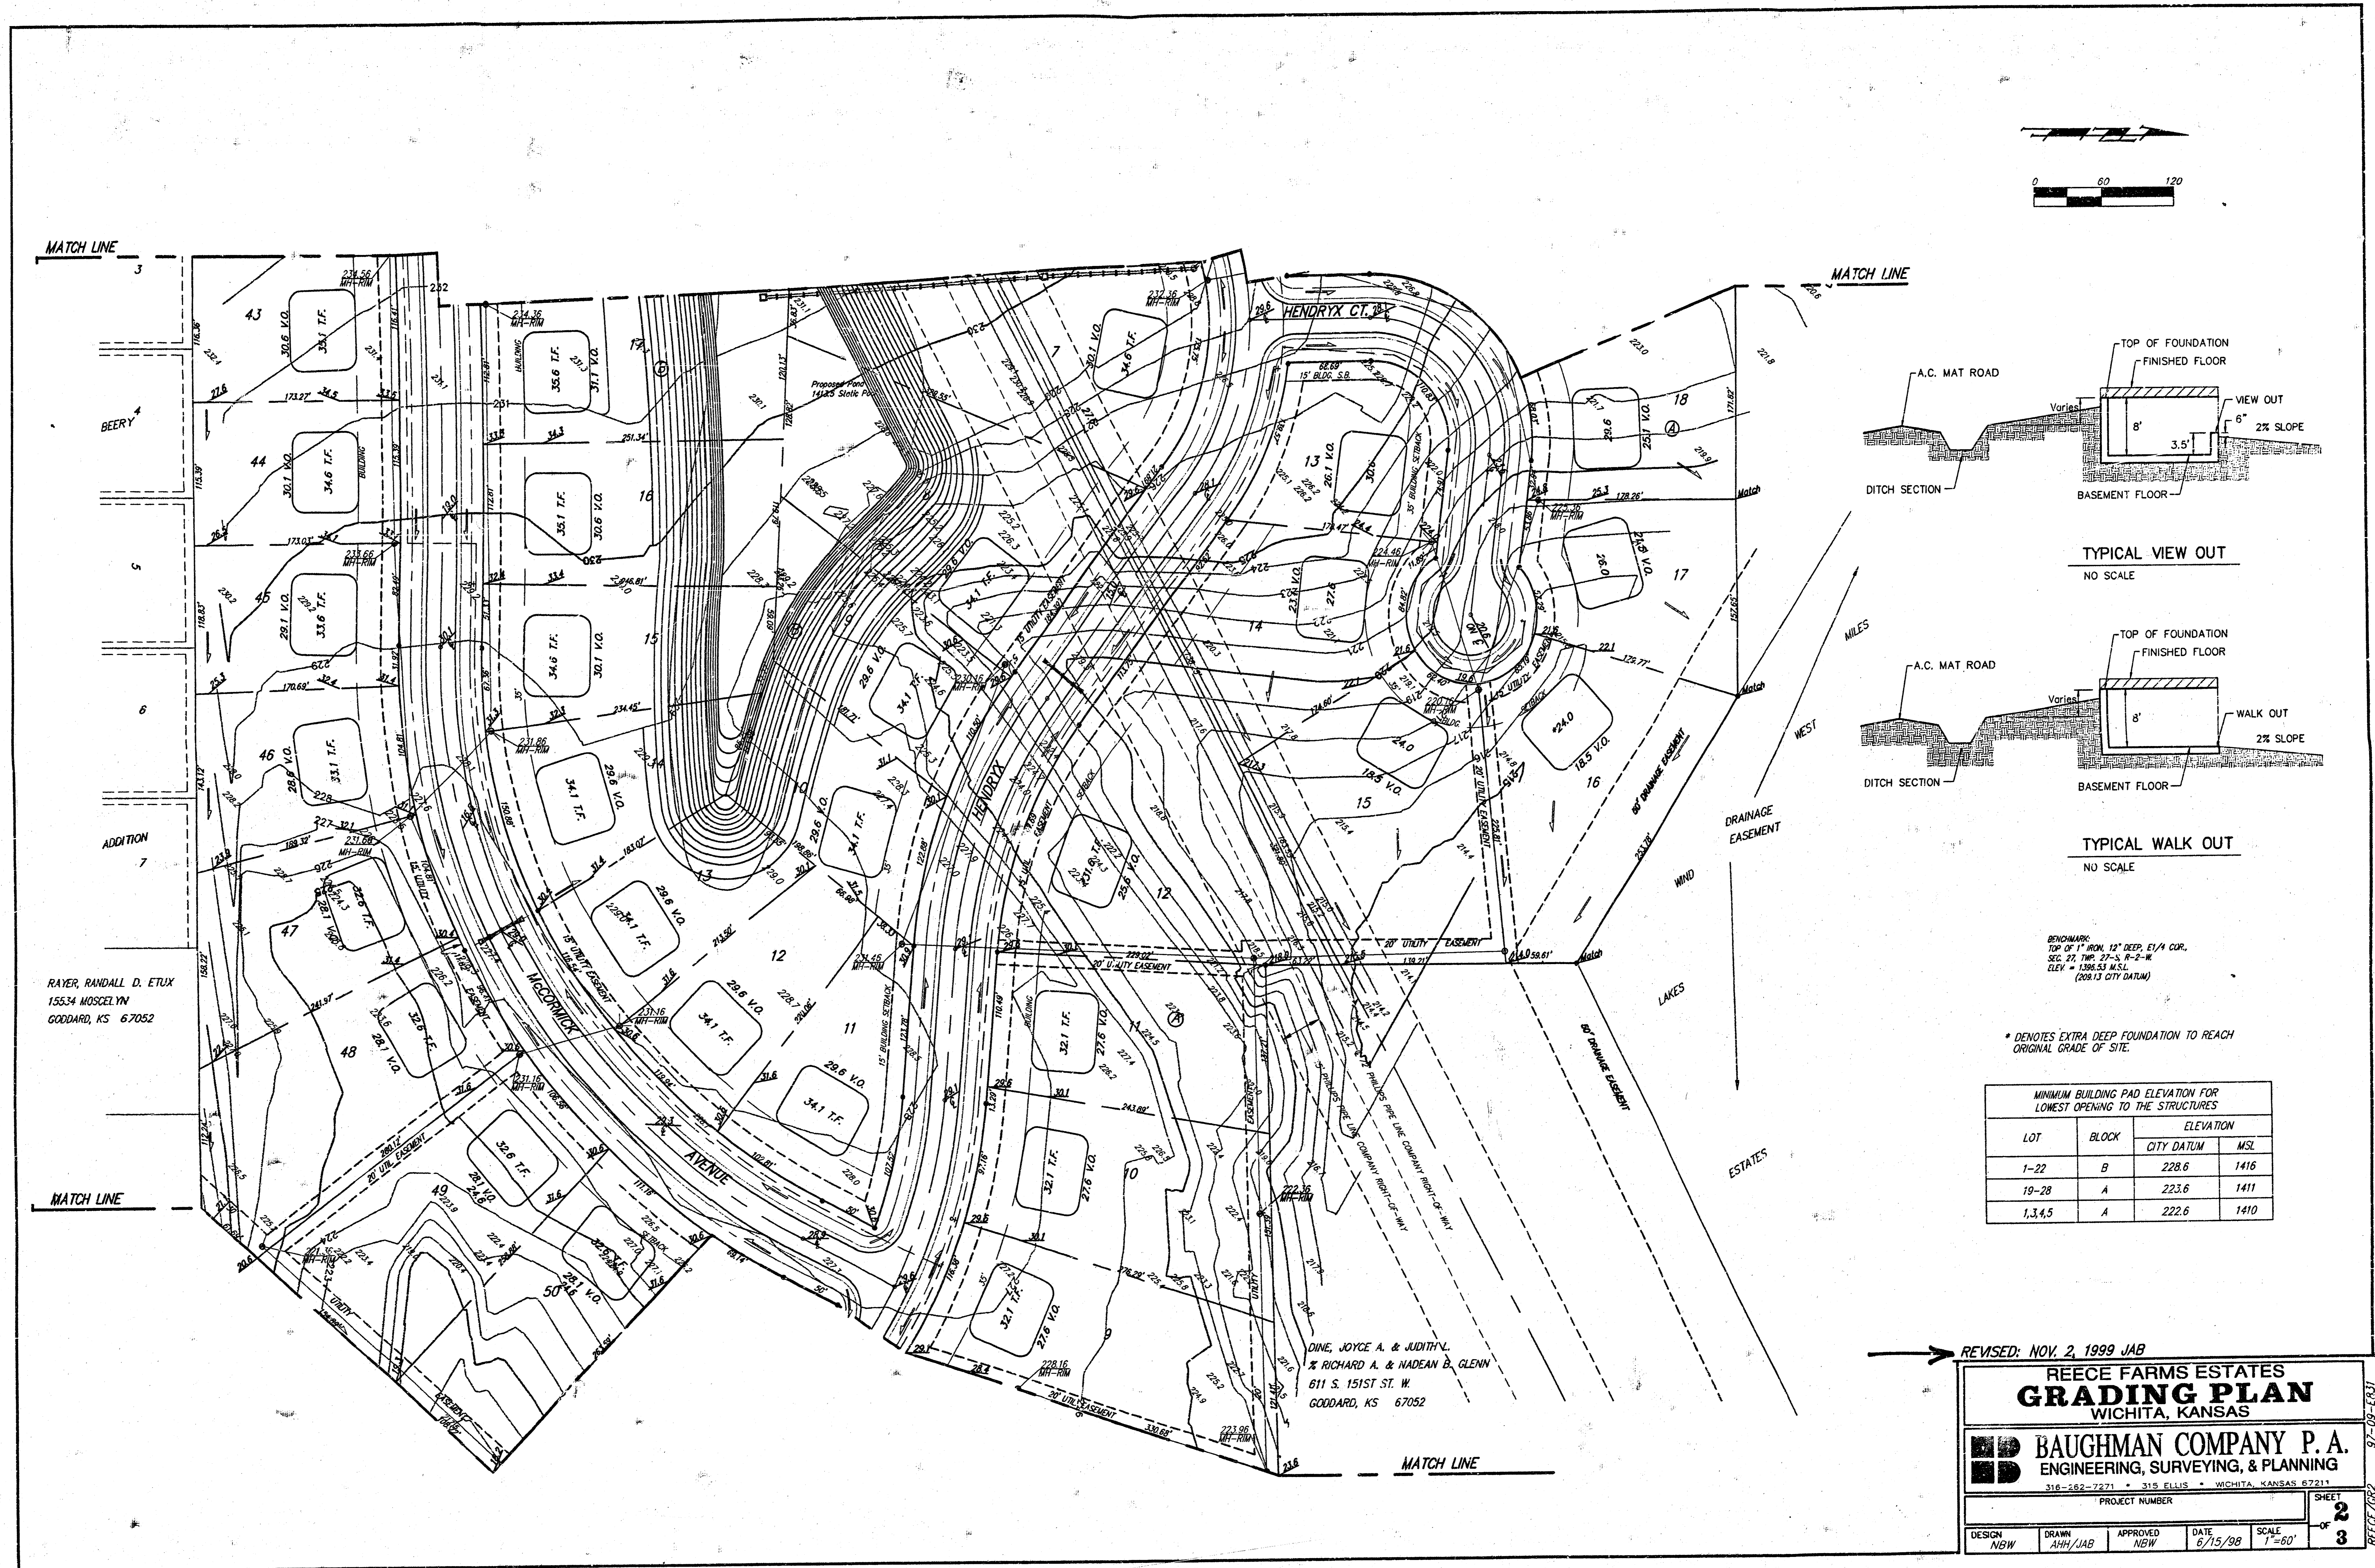


MATCH LINE


MATCH LINE

RAYER, RANDALL D. ETUX
15534 MOSCELYN
GODDARD, KS 67052

DINE, JOYCE A. & JUDITH L.
& RICHARD A. & NADEAN B. GLENN
611 S. 151ST ST. W
GODDARD, KS 67052

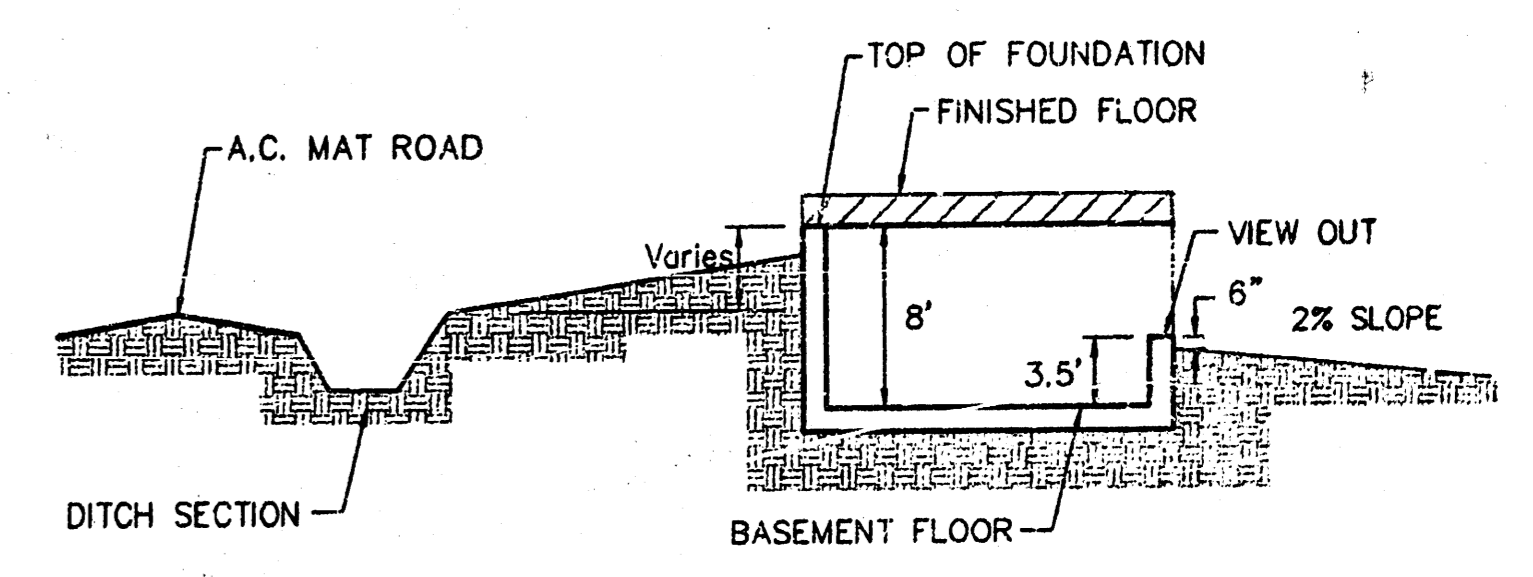

TYPICAL VIEW OUT
NO SCALE

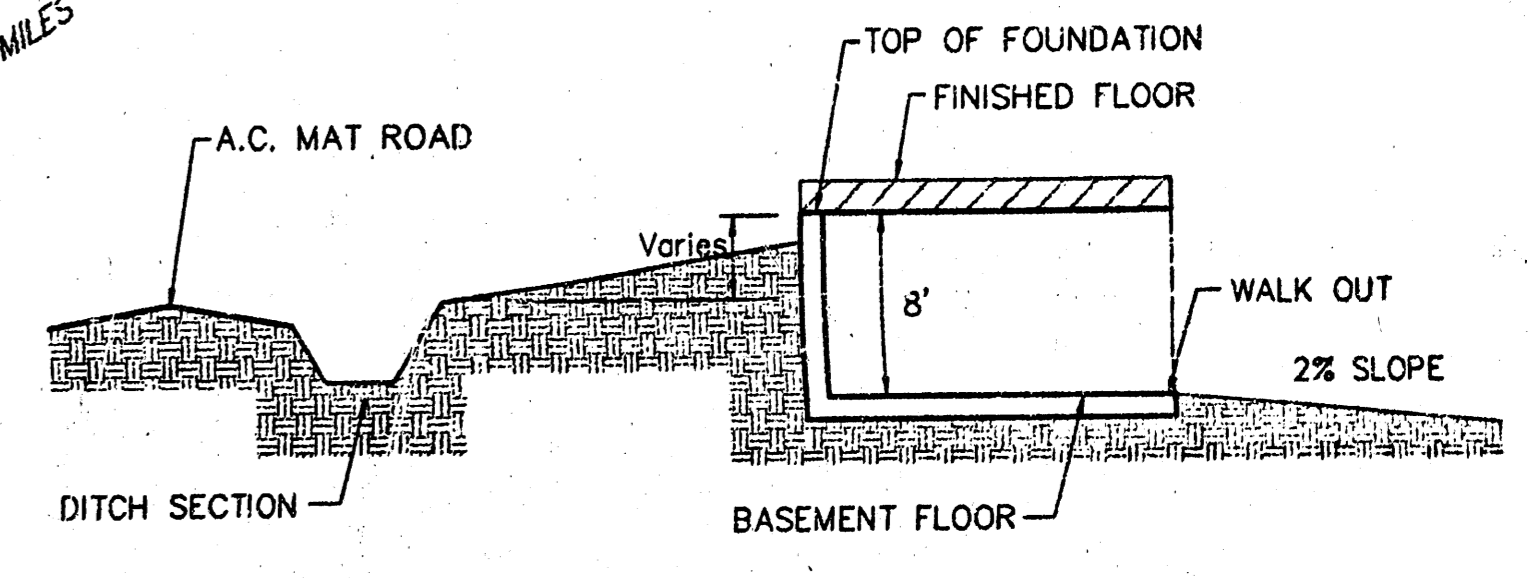

TYPICAL WALK OUT
NO SCALE

BENCHMARK:
TOP OF 1" IRON, 12" DEEP, 1/4" COP.
SEC. 27, TWP. 29-S, R-2-W
ELEV. = 1396.53 MSL
(208.13 CITY DATUM)

* DENOTES EXTRA DEEP FOUNDATION TO REACH ORIGINAL GRADE OF SITE.

MINIMUM BUILDING PAD ELEVATION FOR LOWEST OPENING TO THE STRUCTURES			
LOT	BLOCK	ELEVATION	
		CITY DATUM	MSL
1-22	B	228.6	1416
19-28	A	223.6	1411
1,3,4,5	A	222.6	1410

REVISED: NOV. 2, 1999 JAB




**REECE FARMS ESTATES
GRADING PLAN
WICHITA, KANSAS**

BAUGHMAN COMPANY P. A.
ENGINEERING, SURVEYING, & PLANNING
318-262-7271 • 315 ELLIS • WICHITA, KANSAS 67211


DESIGN NBW	DRAWN AHH/JAB	APPROVED NEW	DATE 6/15/98	SCALE 1"=60'	PROJECT NUMBER	SHEET 2 OF 3
---------------	------------------	-----------------	-----------------	-----------------	----------------	-----------------------

97-09-031 REECE/02

MATCH LINE

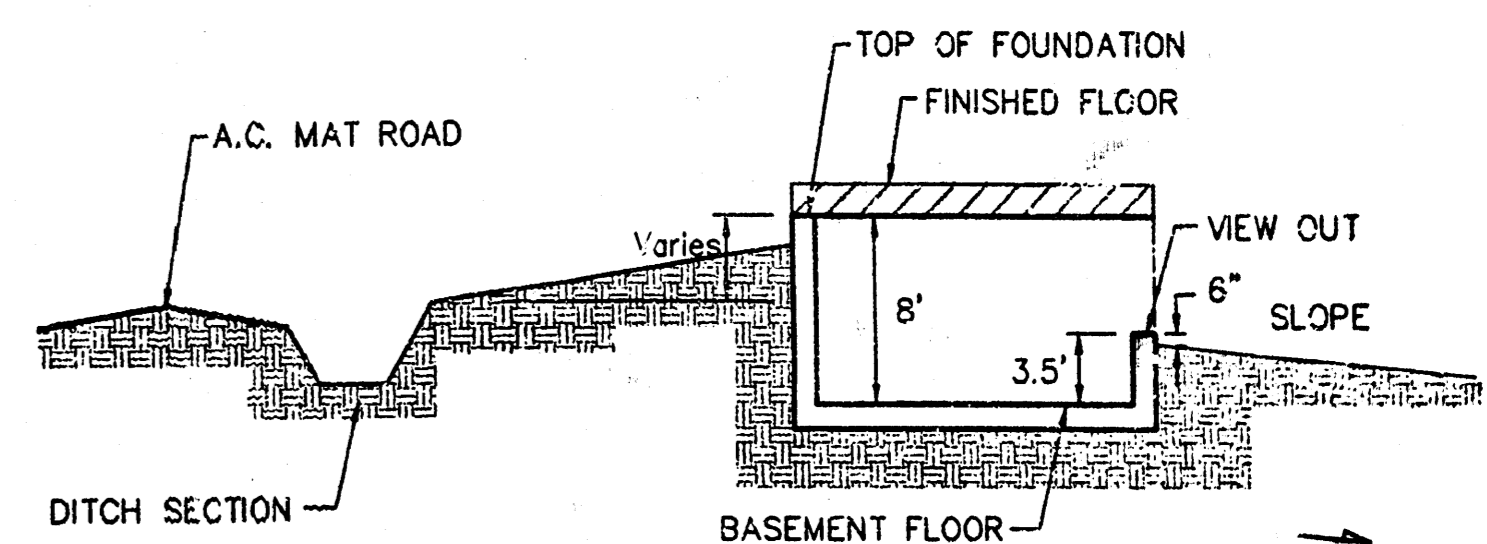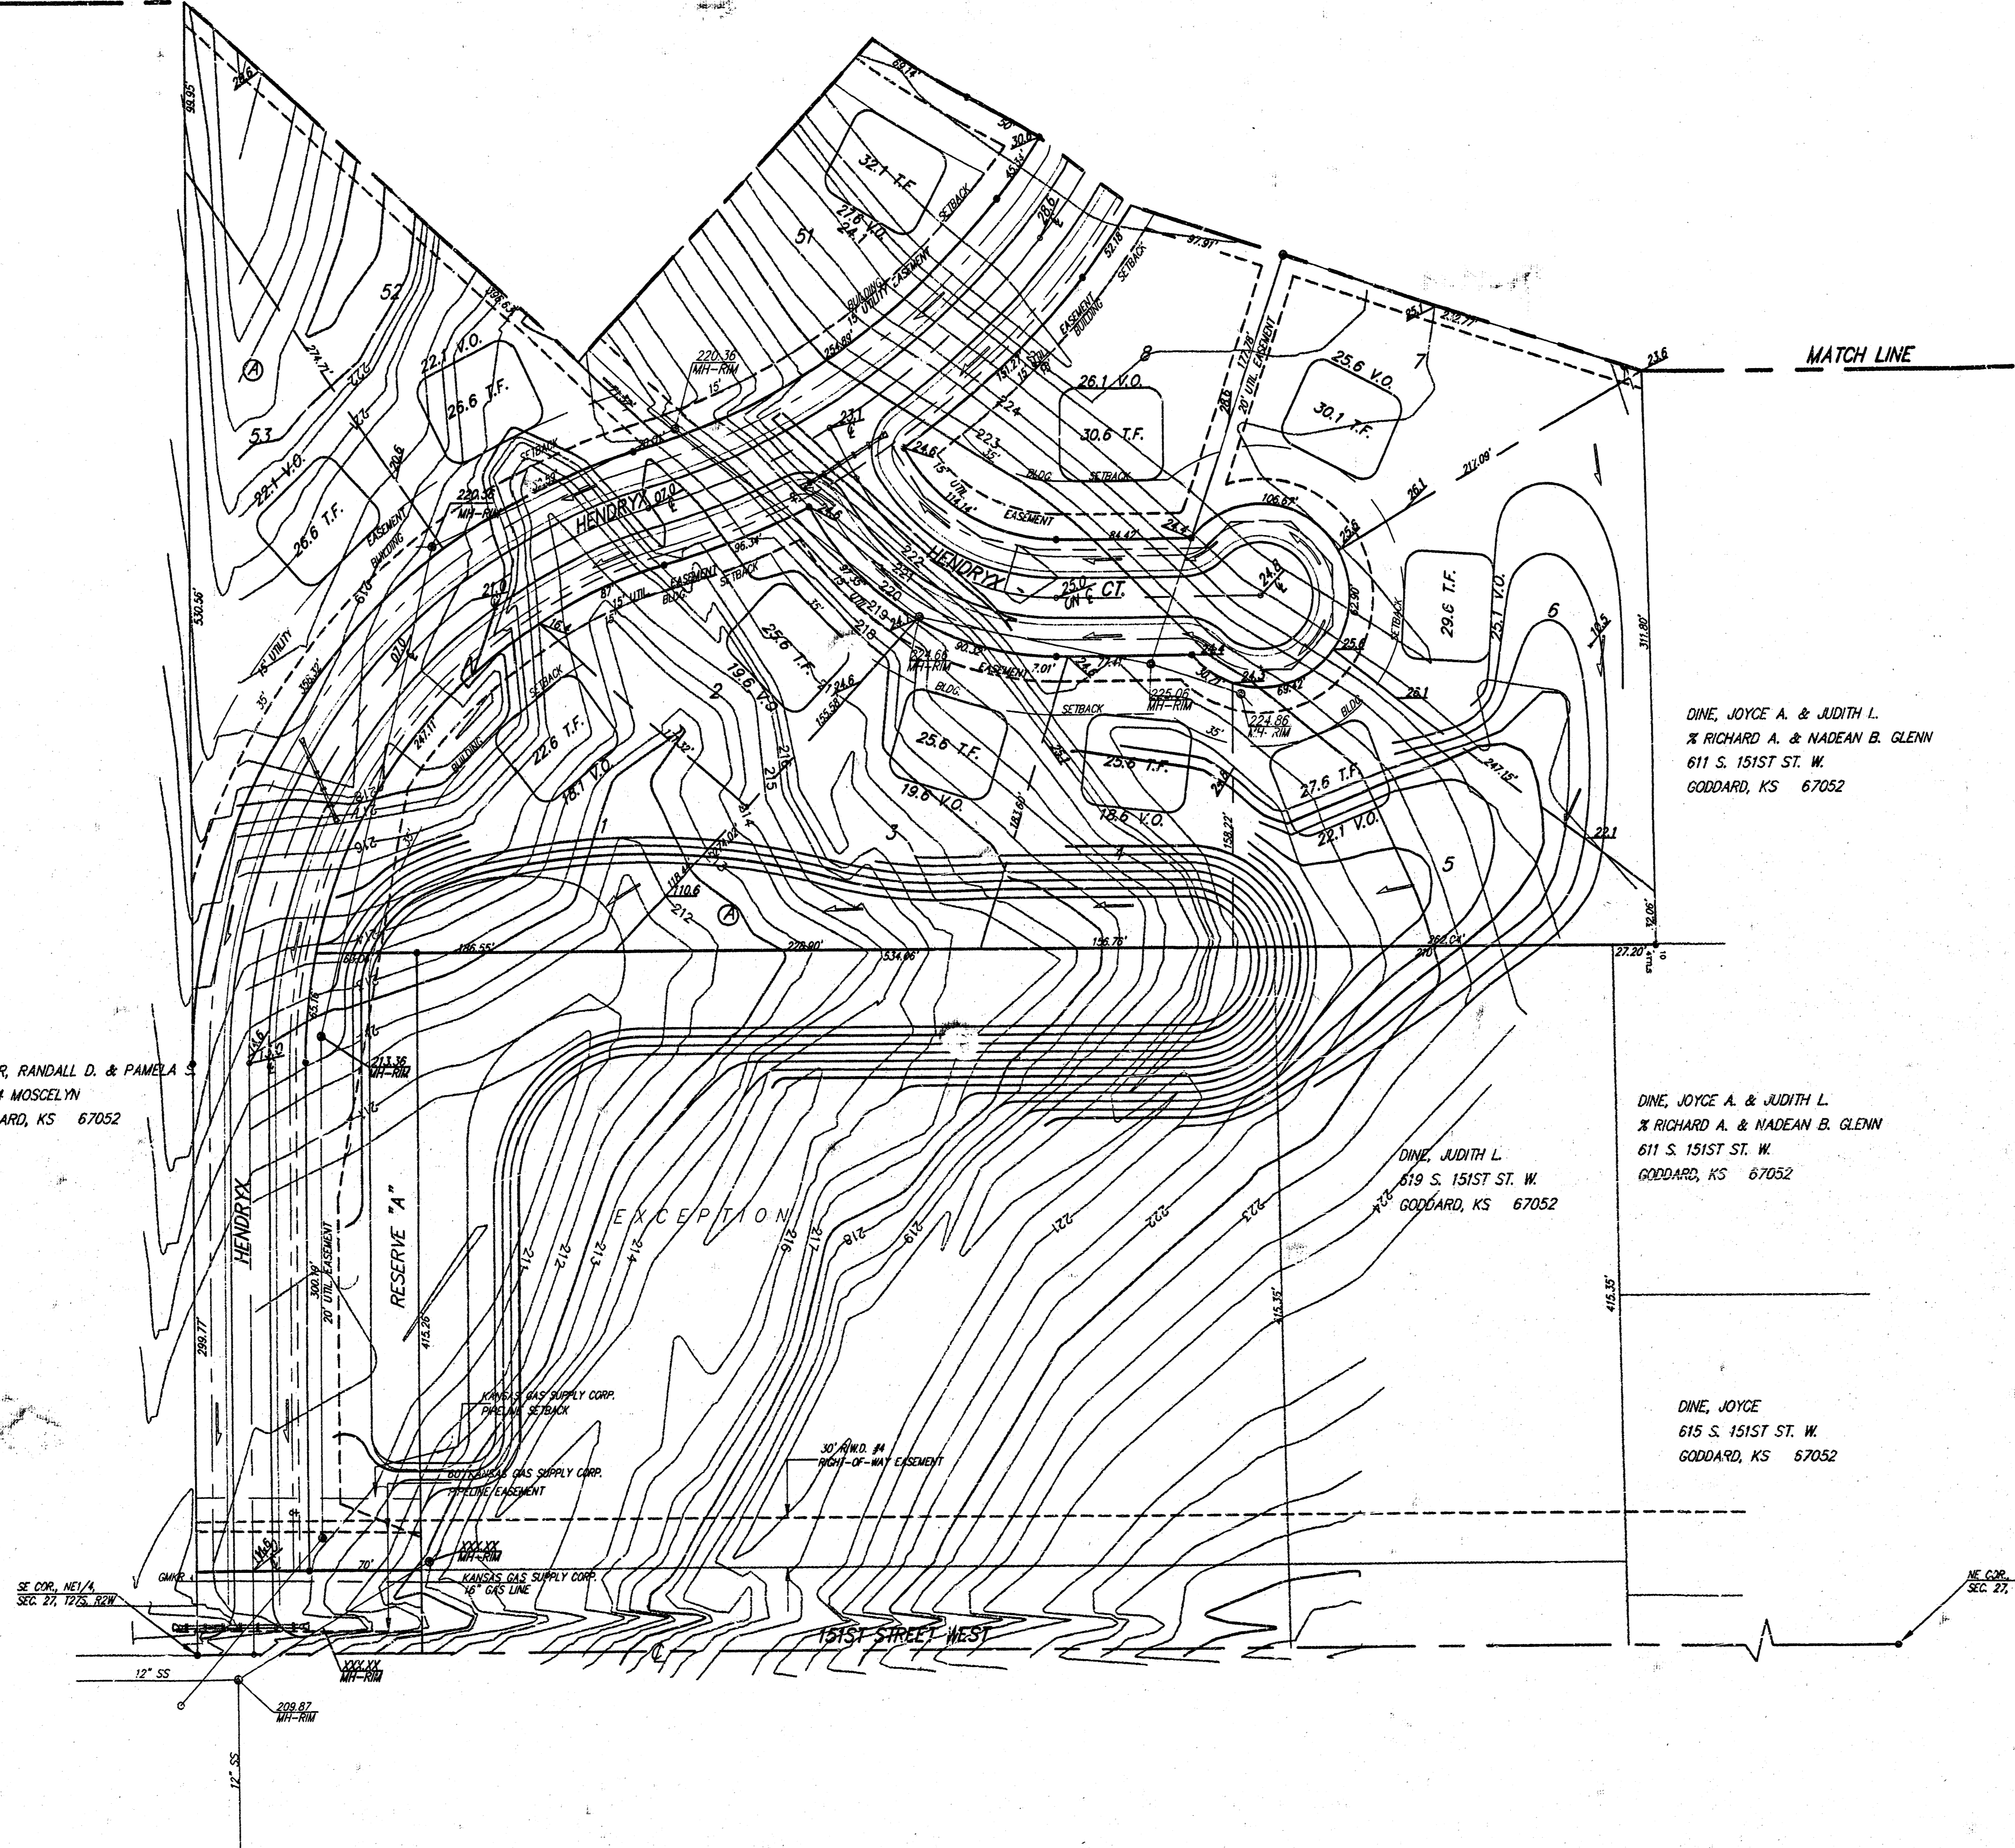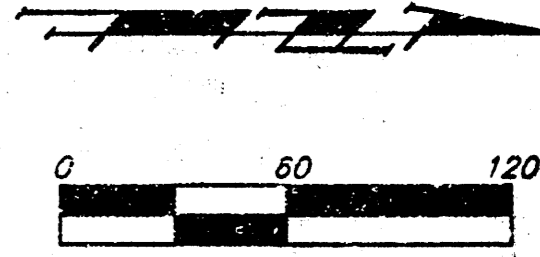

TYPICAL VIEW OUT
NO SCALE

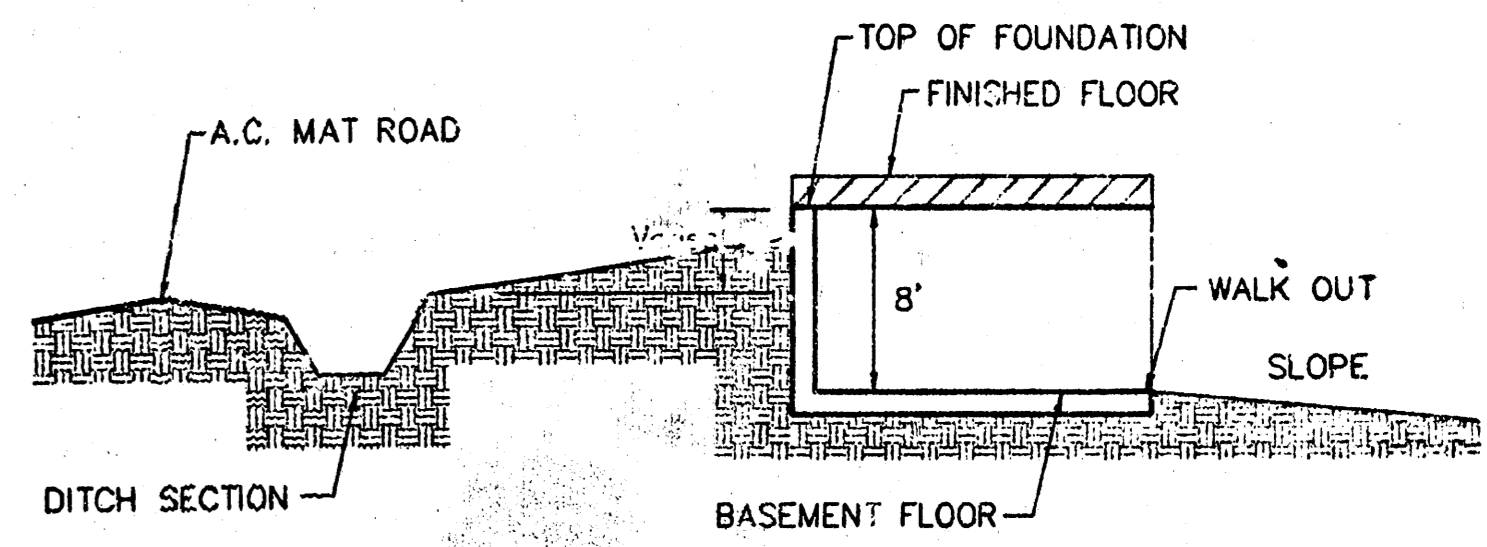

TYPICAL WALK OUT
NO SCALE

RAYER, RANDALL D. & PAMELA S.
15534 MOSCELIN
GODDARD, KS 67052

DINE, JOYCE A. & JUDITH L.
% RICHARD A. & MADEAN B. GLENN
611 S. 151ST ST. W.
GODDARD, KS 67052

DINE, JUDITH L.
619 S. 151ST ST. W.
GODDARD, KS 67052

DINE, JOYCE
615 S. 151ST ST. W.
GODDARD, KS 67052

BENCHMARK:
TOP OF 1" IRON, 12" DEEP, E1/4 COR.,
SEC. 27, TWP. 23-S, R-2-W
ELEV. = 1386.53 M.S.L.
(2001.13 CITY DATUM)

MINIMUM BUILDING PAD ELEVATION FOR LOWEST OPENING TO THE STRUCTURES			
LOT	BLOCK	ELEVATION	
		CITY DATUM	M.S.L.
1-22	B	228.6	1416
19-28	A	223.6	1411
1,3,4,5	A	222.6	1410

**REECE FARMS ESTATES
GRADING PLAN
WICHITA, KANSAS**

BAUGHMAN COMPANY P. A.
ENGINEERING, SURVEYING, & PLANNING
316-262-7270 • 316-262-7271 • WICHITA, KANSAS 67211

PROJECT NUMBER: _____ SHEET **3**
OF **3**

DESIGN: NEW DRAWN: APM/JAB APPROVED: NEW DATE: 6/15/98 SCALE: 1"=60'