


NOTE:
 Proposed top of foundation and garage floor elevations are shown on plans. Contractor to set finish floor elevation.
 All street elevations shown on plans are for top of curb (full height).
 View-out elevations are denoted as XX.X V.O.
 Walk-out elevations are denoted as XX.X W.O.

LOT	BLOCK	BLOCK	
		CITY DATUM	M.S.L.
2-4	1	182.10	1369.50
7-9	1	182.10	1369.50
12-20	1	182.10	1369.50
22-28	1	182.10	1369.50

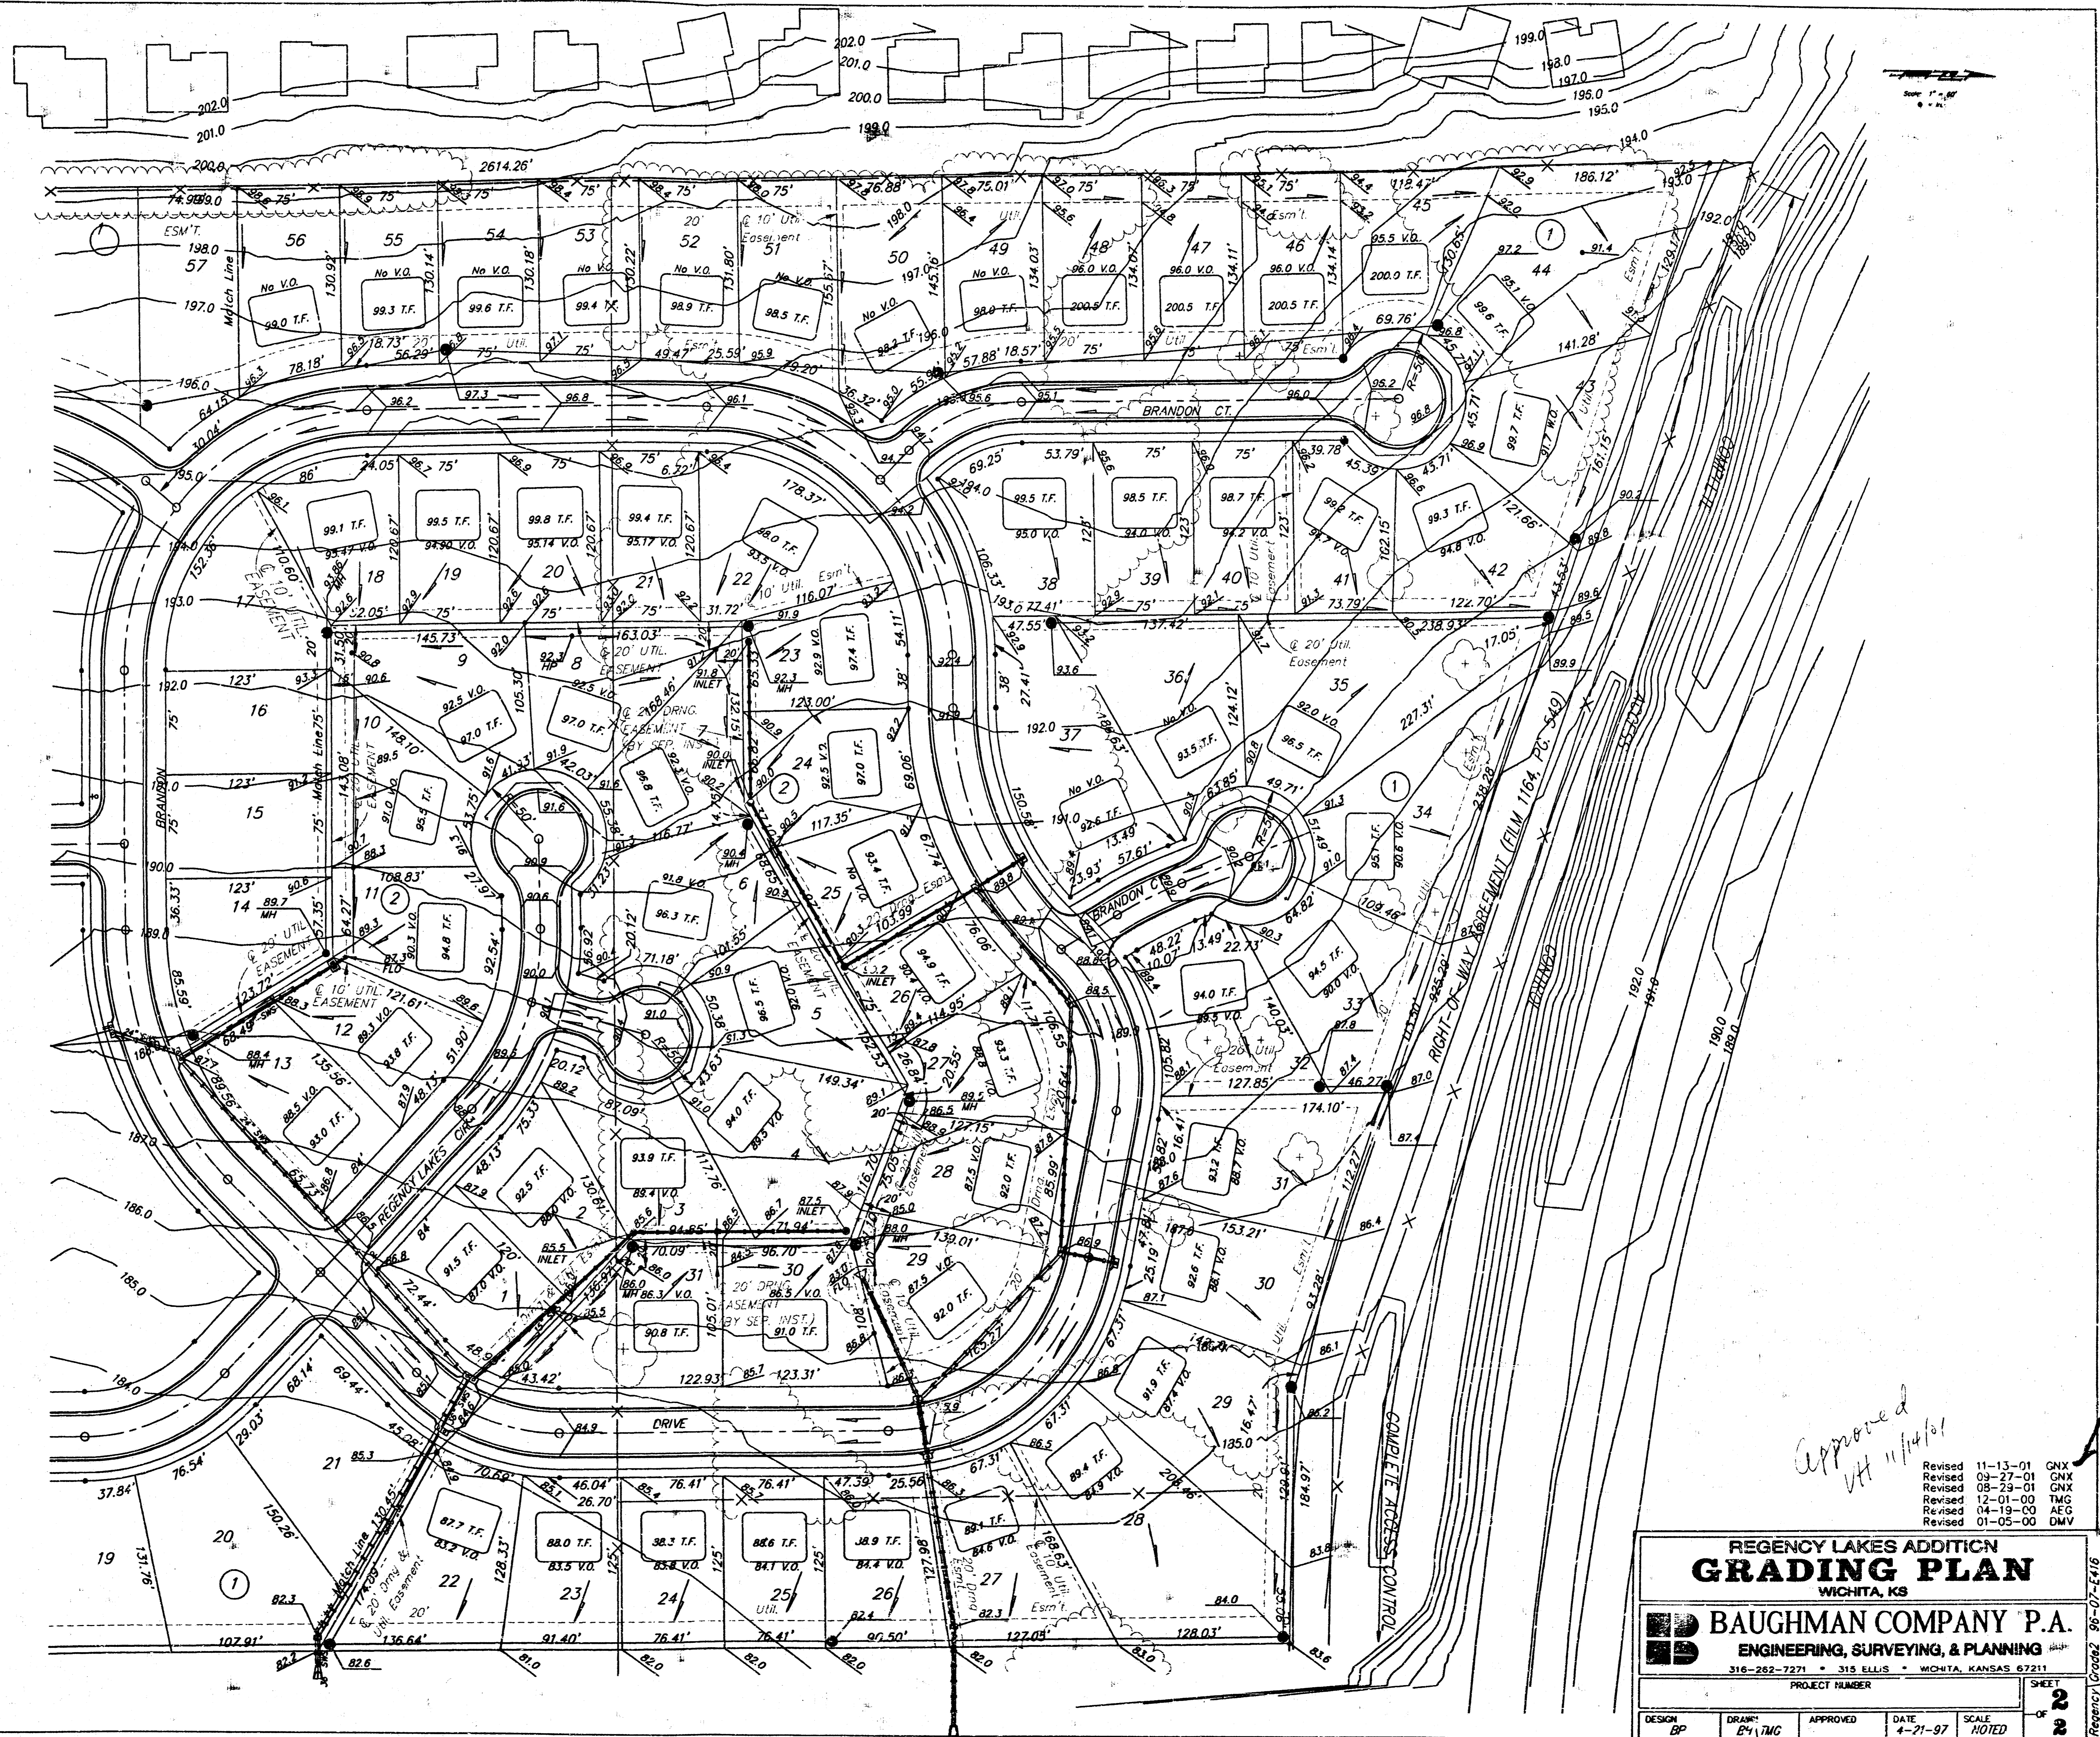

Approved
 V.H. Hufsch

Revised 11-13-01 GNX
 Revised 09-27-01 GNX
 Revised 08-29-01 GNX
 Revised 12-01-00 TMC
 Revised 04-19-00 AFG
 Revised 01-05-00 DMV

REGENCY LAKES ADDITION
GRADING PLAN
 WICHITA, KS

BAUGHMAN COMPANY P.A.
 ENGINEERING, SURVEYING, & PLANNING
 316-262-7271 • 315 ELLIS • WICHITA, KANSAS 67211

PROJECT NUMBER _____ SHEET **2** OF **2**

DESIGN: BP DRAWN: E.V.T.M.C. APPROVED: _____ DATE: 4-21-97 SCALE: NOTED

Page 1 not revised with this page