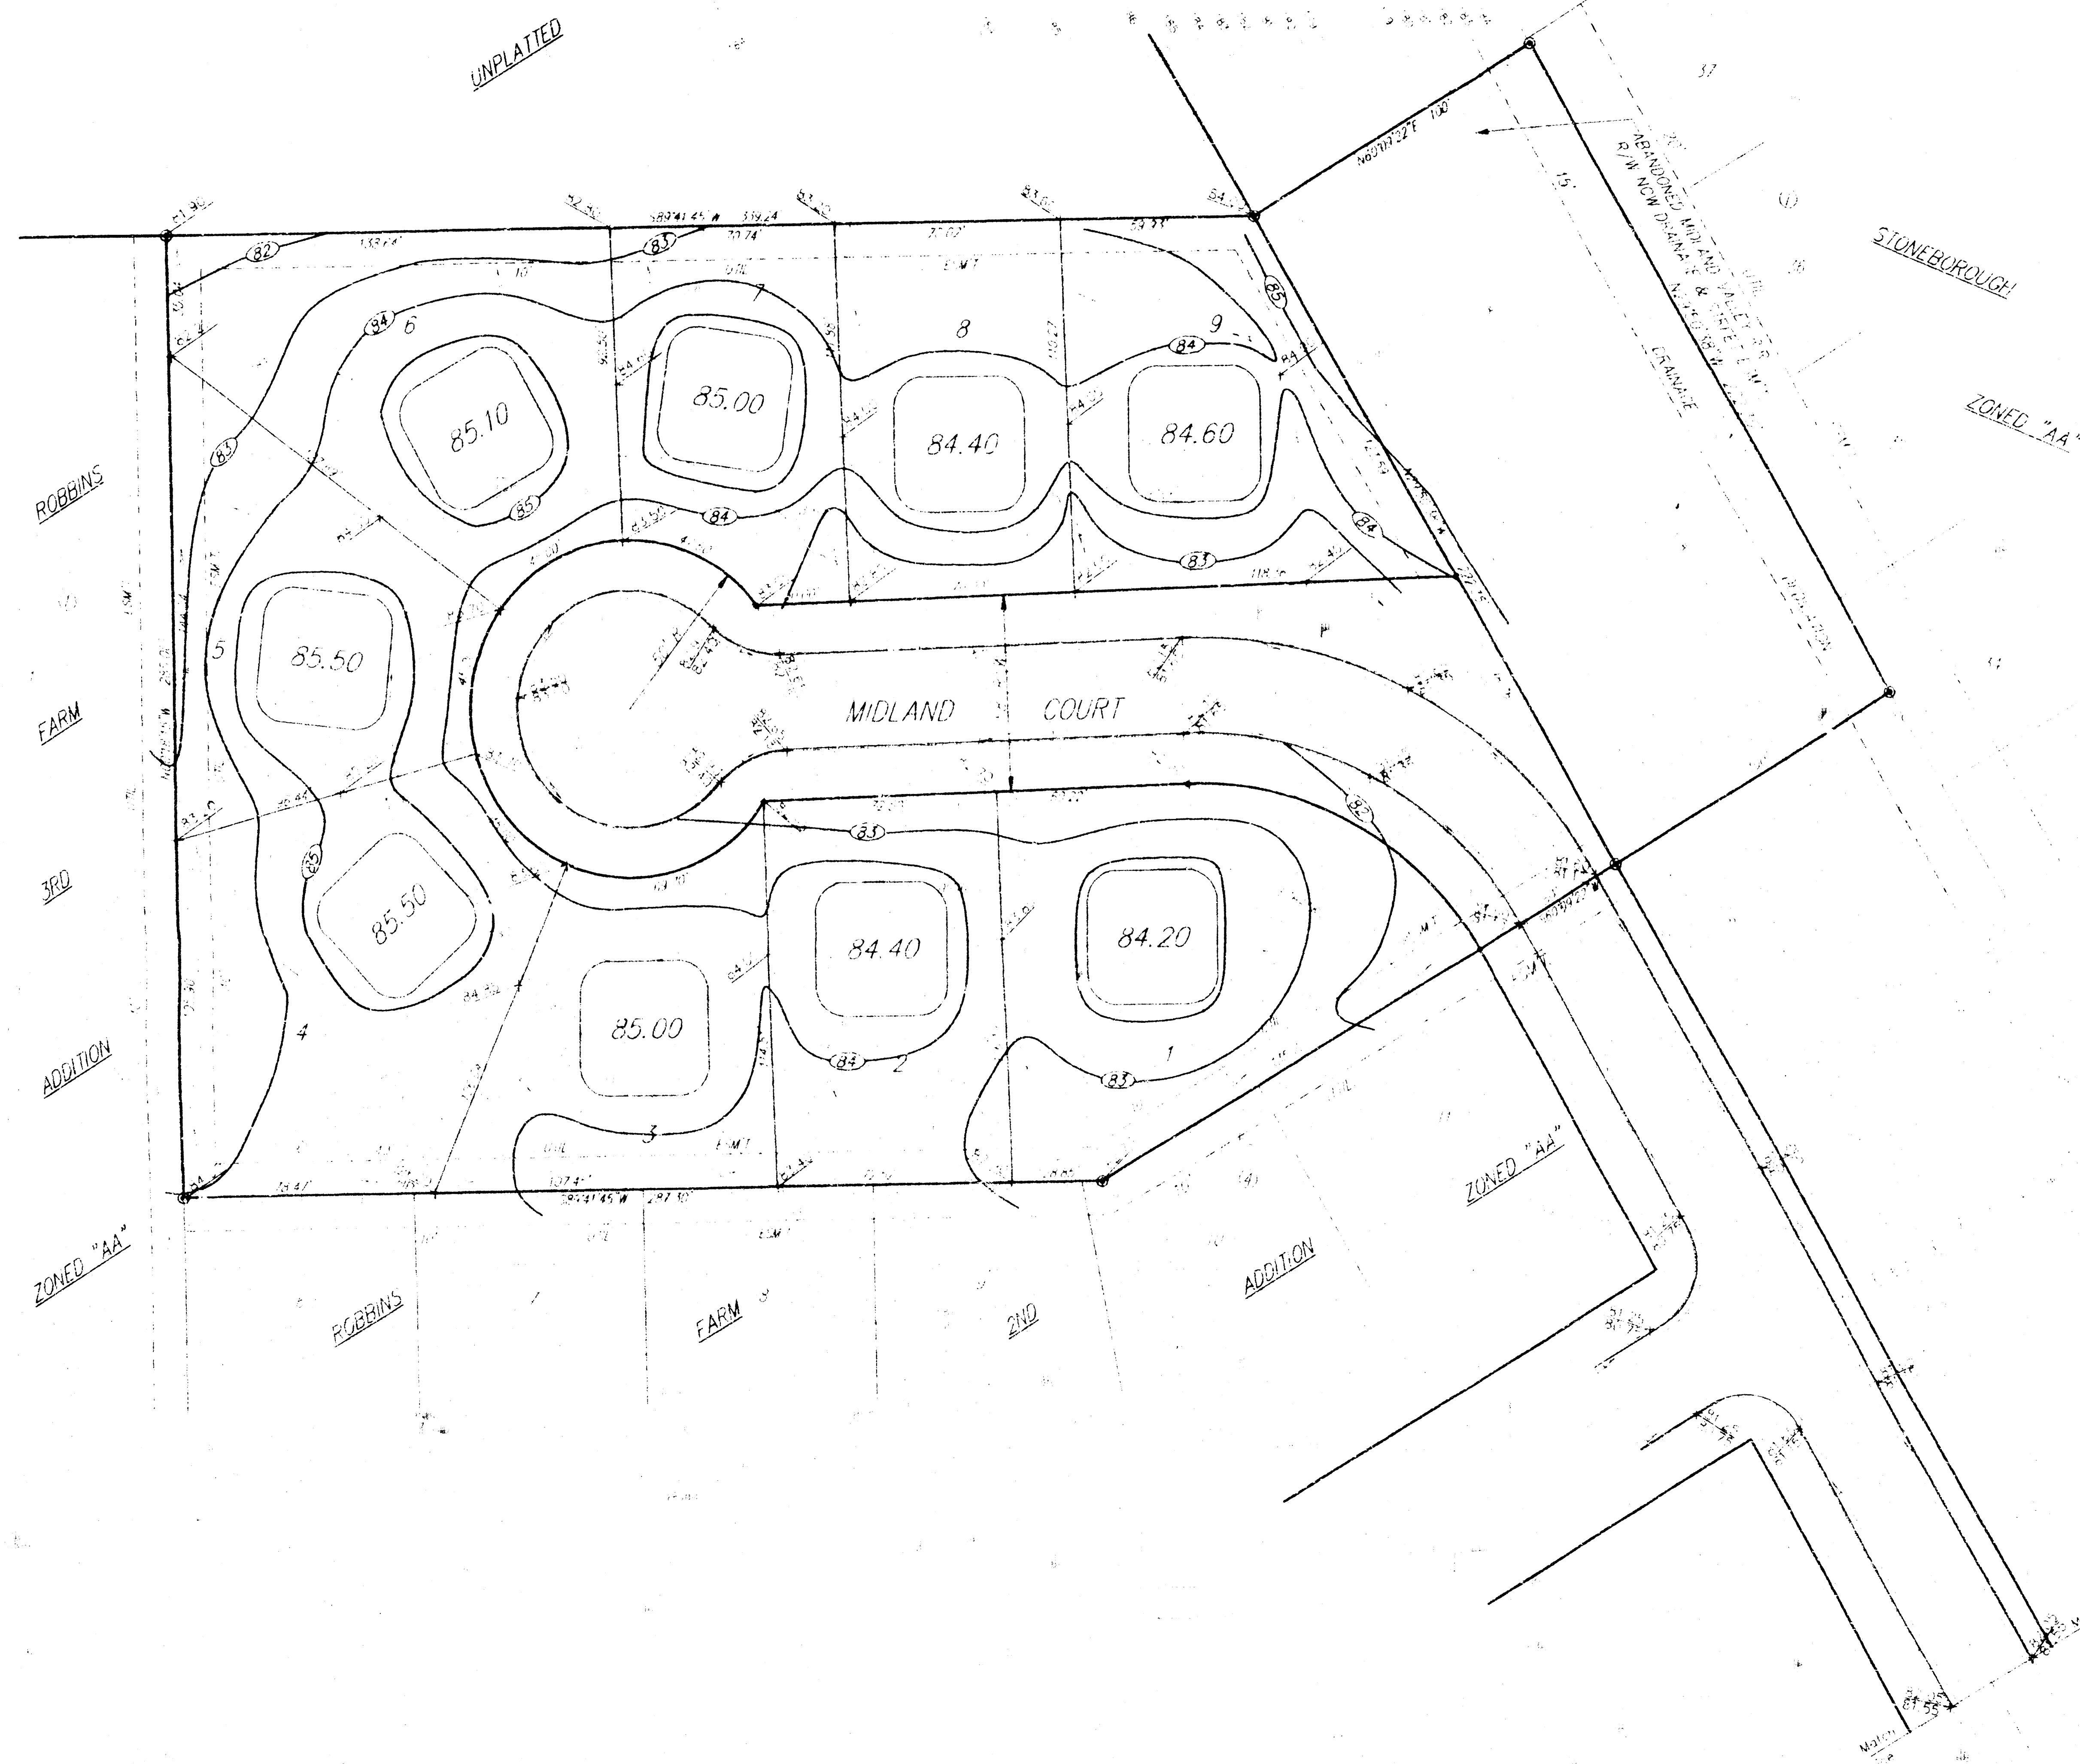


Scale 1" = 30'
 CONTAINS 9 1/2 INTERVALS
 • 1/4" HIC HWM LITE (PINK)
 • 1/4" HEBAR-BAUGHMAN (P.A.)
 • PLAN

Notes:
 1. Invest in Group 10
 2. All in Group 10
 3. 1/2" HEBAR-BAUGHMAN (P.A.)
 4. 1/2" HEBAR-BAUGHMAN (P.A.)
 5. 1/2" HEBAR-BAUGHMAN (P.A.)

1. An unplatted tract of land in
 the 1/4 of Section 28,
 Township 28 S., R. 10 E.

2. Square cut in top of lot 1, east side of
 Midland Ave. 15 feet south of end of
 existing pavement, across from lot 16,
 ex. 2, Robbins Farm 2nd Addition.
 Elevation: 84.84

3. Square cut in top of lot 1, west side of
 Midland Ave. 15 feet south of end of
 existing pavement, across from lot 1,
 ex. 2, Robbins Farm 2nd Addition.
 Elevation: 84.81

**APPROVED
 DRAINAGE PLAN**



ROBBINS FARM 2ND ADDITION				
LOT GRADING PLAN				
WICHITA, KANSAS				
BAUGHMAN COMPANY P.A.				
ENGINEERING, SURVEYING, & PLANNING				
PROJECT NUMBER				
DESIGN	DRAWN	APPROVED	DATE	SCALE
6/12/54	J.A.		9/6/54	1" = 30'
				SHEET 1 OF 1

DRAINAGE PLAN

PRELIMINARY PLAT

ROBBINS FARM 4TH ADDITION

WICHITA, SEDGWICK COUNTY, KANSAS

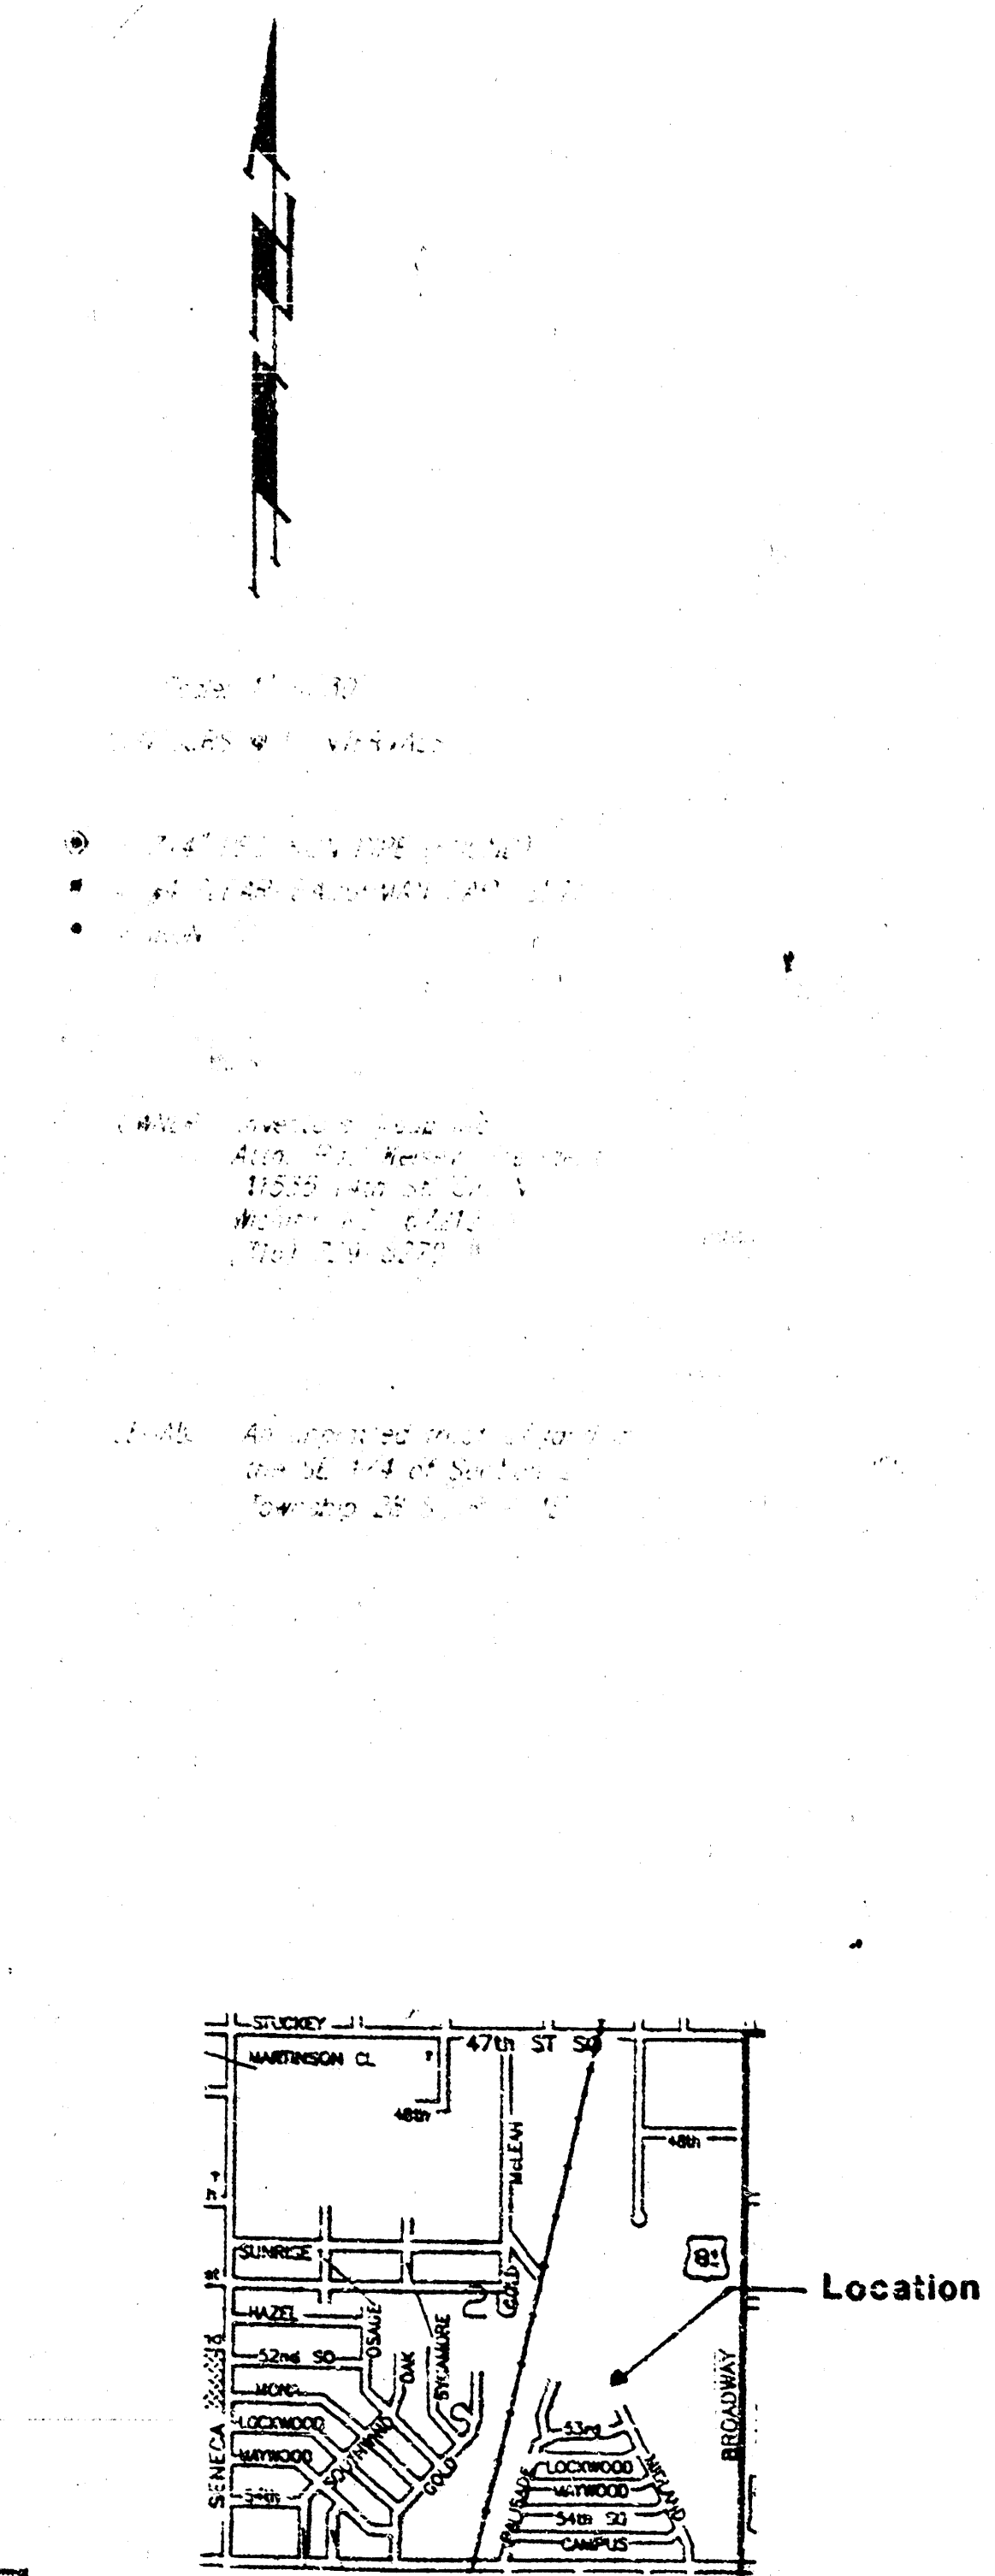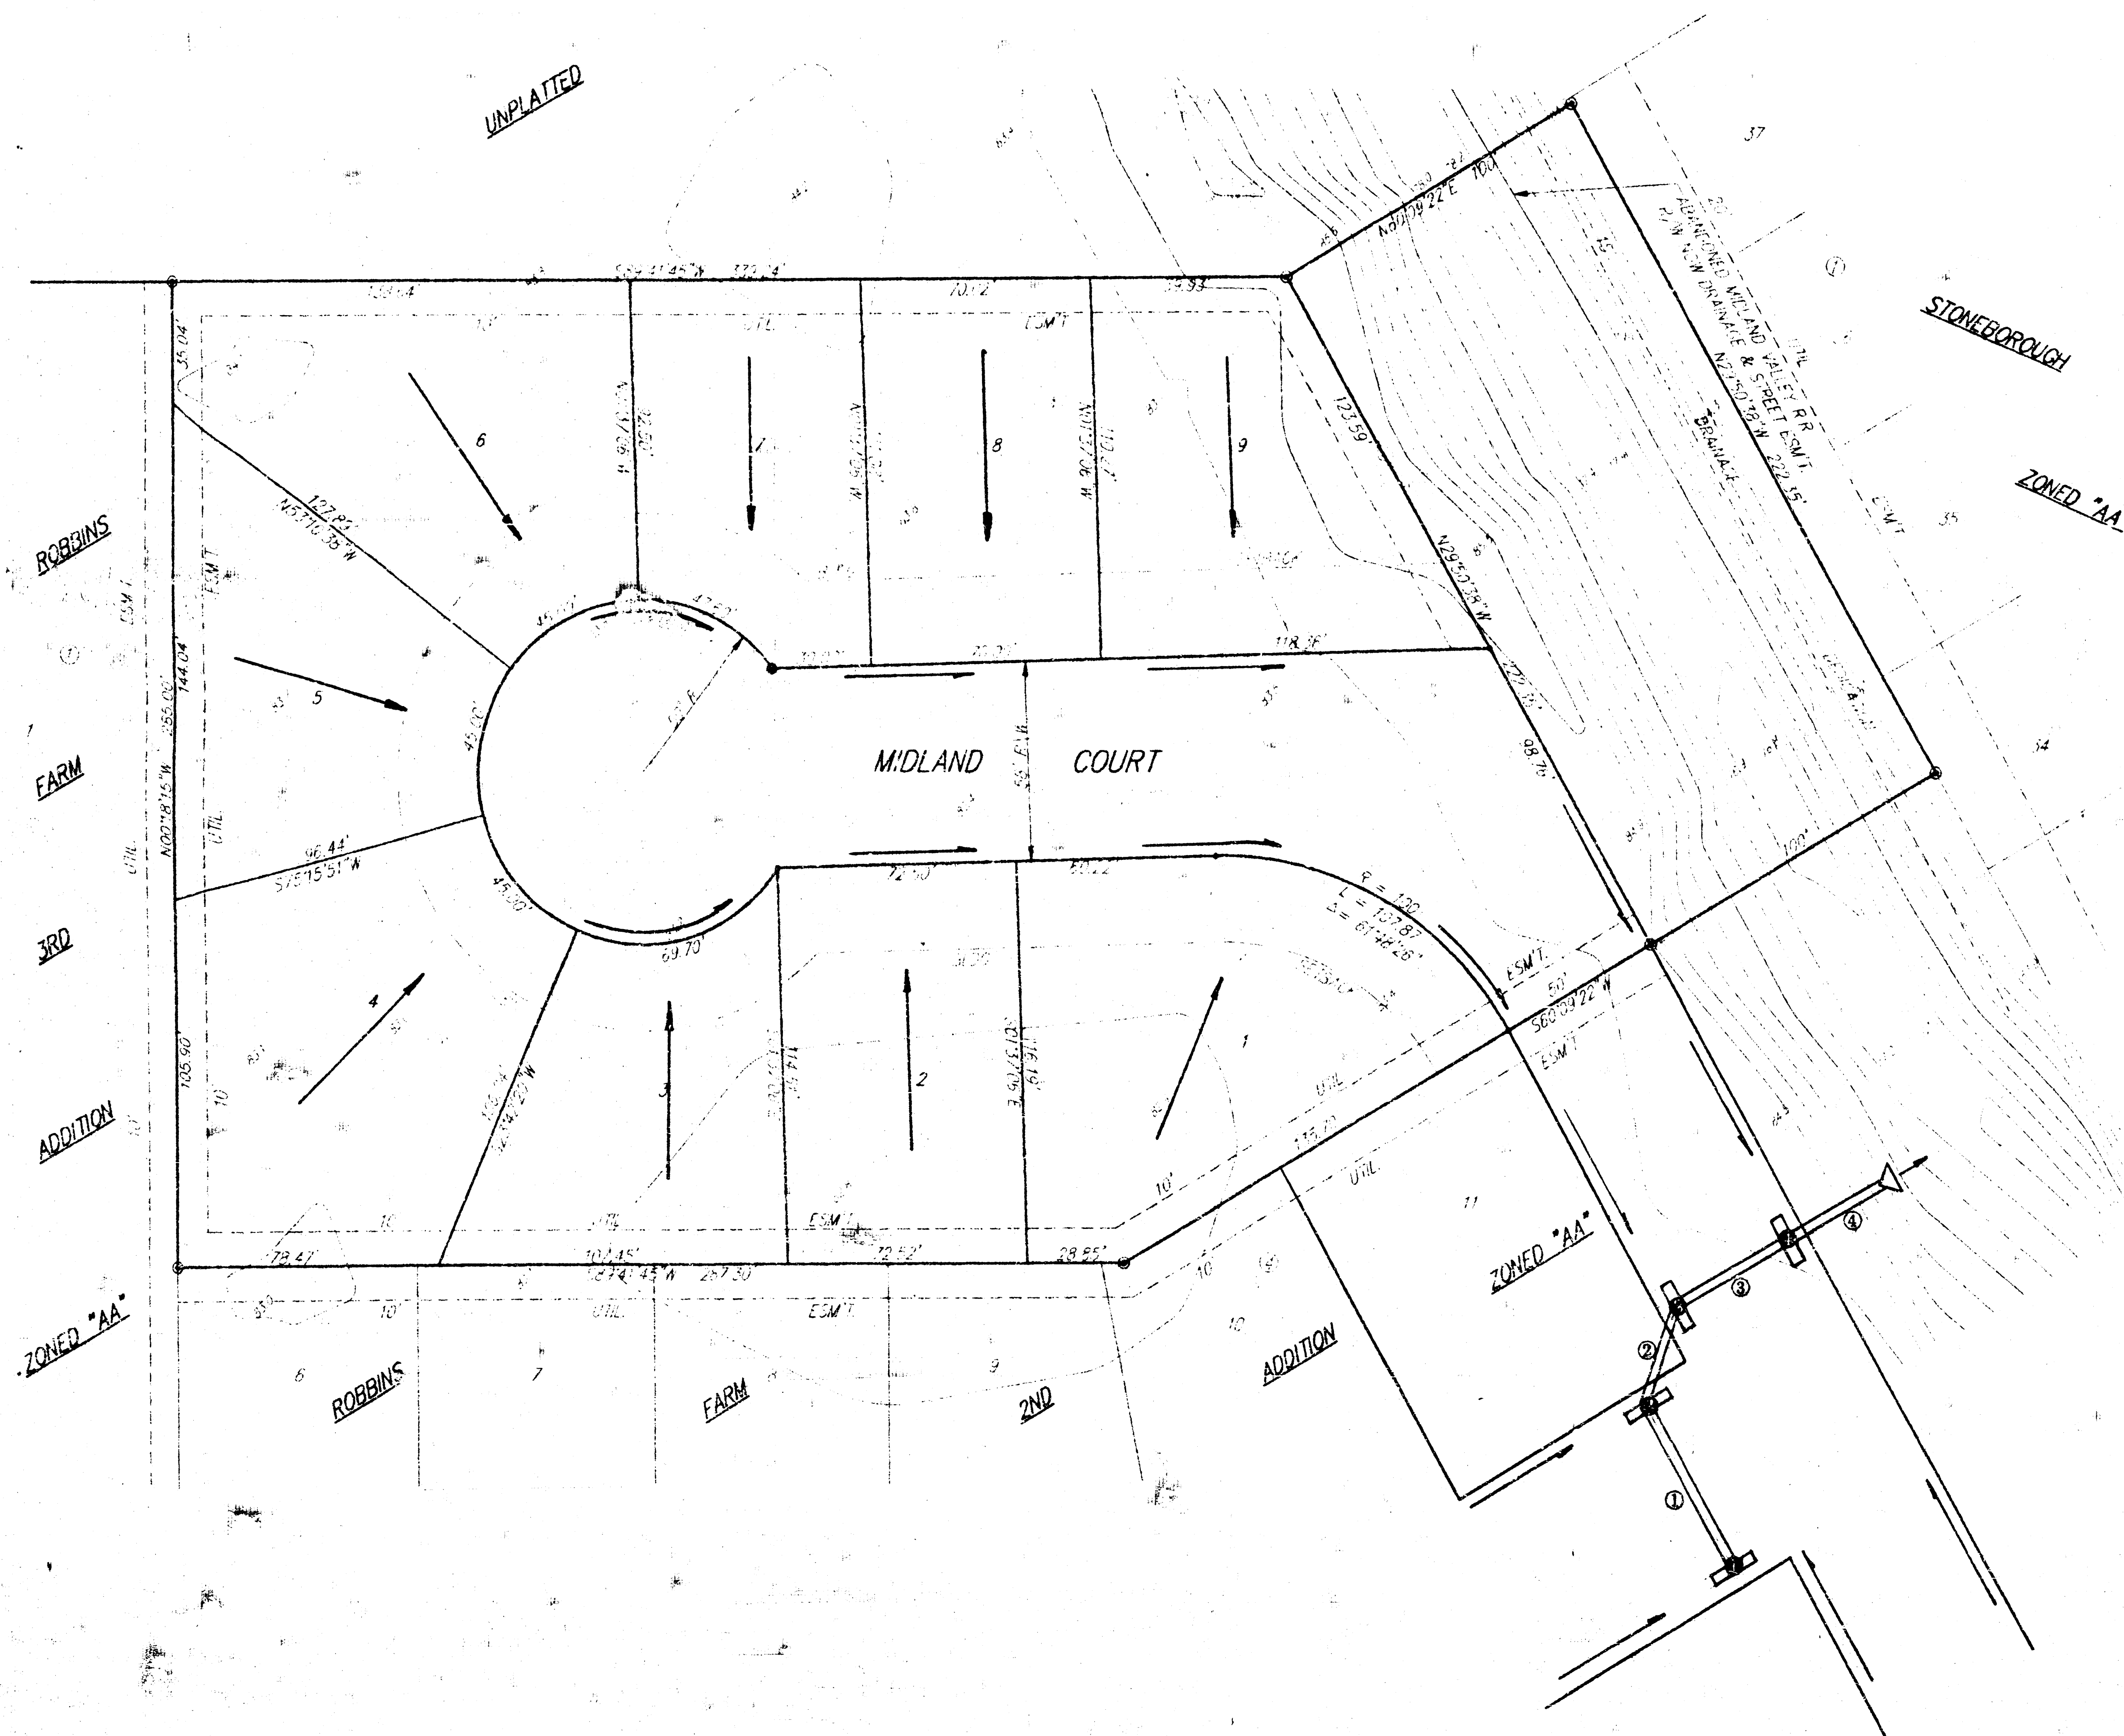

Area	Area	Area	Area	Area	Area
1	1.25	0.7	3.35	3.99	6.45
2	1.25	0.7	3.35	3.99	6.45
3	1.25	0.7	3.35	3.99	6.45
4	1.25	0.7	3.35	3.99	6.45

Area	Area	Area	Area	Area	Area
1	3.35	15	0.005843	35	
2	6.70	18	0.00898	30	
3	10.06	21	0.00888	40	
4	13.41	24	0.007753	35	