


Sherwood Acres Mobile Home Park (Drainage)

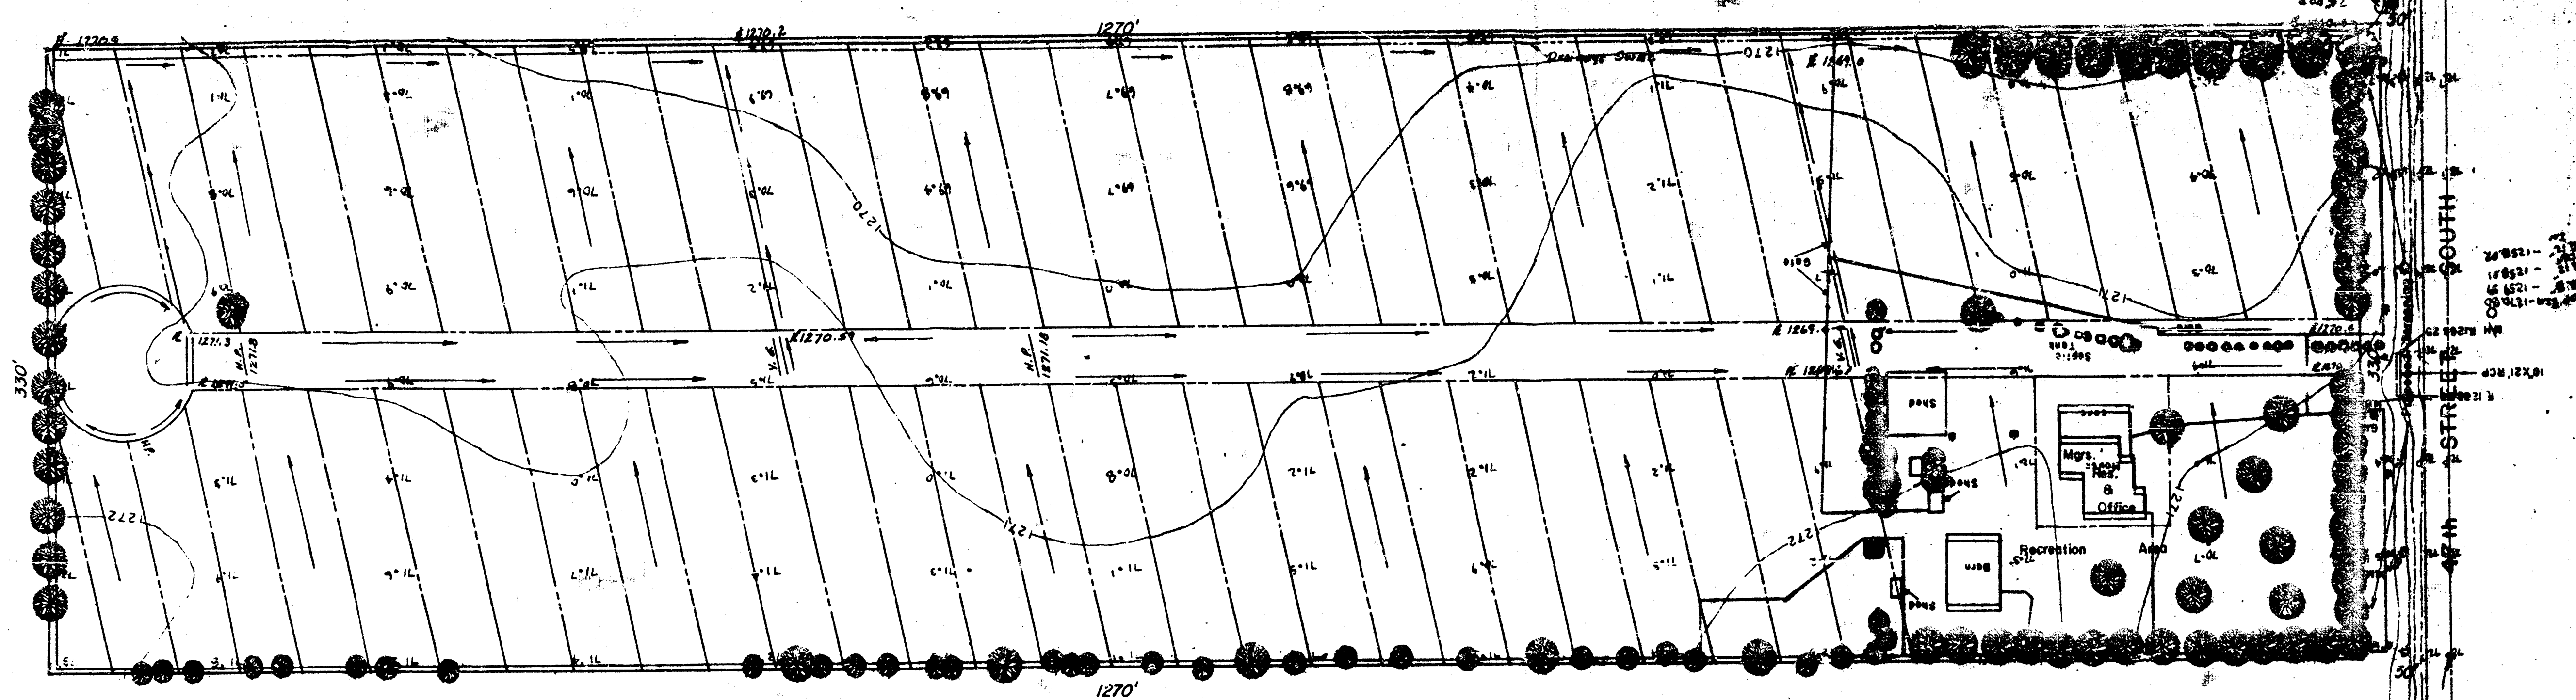


N
Scale 1" = 50'


Sherwood Acres Mobile Home Park DRAINAGE PLAN

Total Available Acreage 10
Mobile Home Sites 60
Density 6

LEGAL DESCRIPTION
The West 10 Acres of the East 15 Acres of the Southwest Quarter of the Southwest Quarter of Section 15, Township 28 South, Range 1 East, of the 6th Principal Meridian, City of Wichita, County of Sedgewick, State of Kansas.

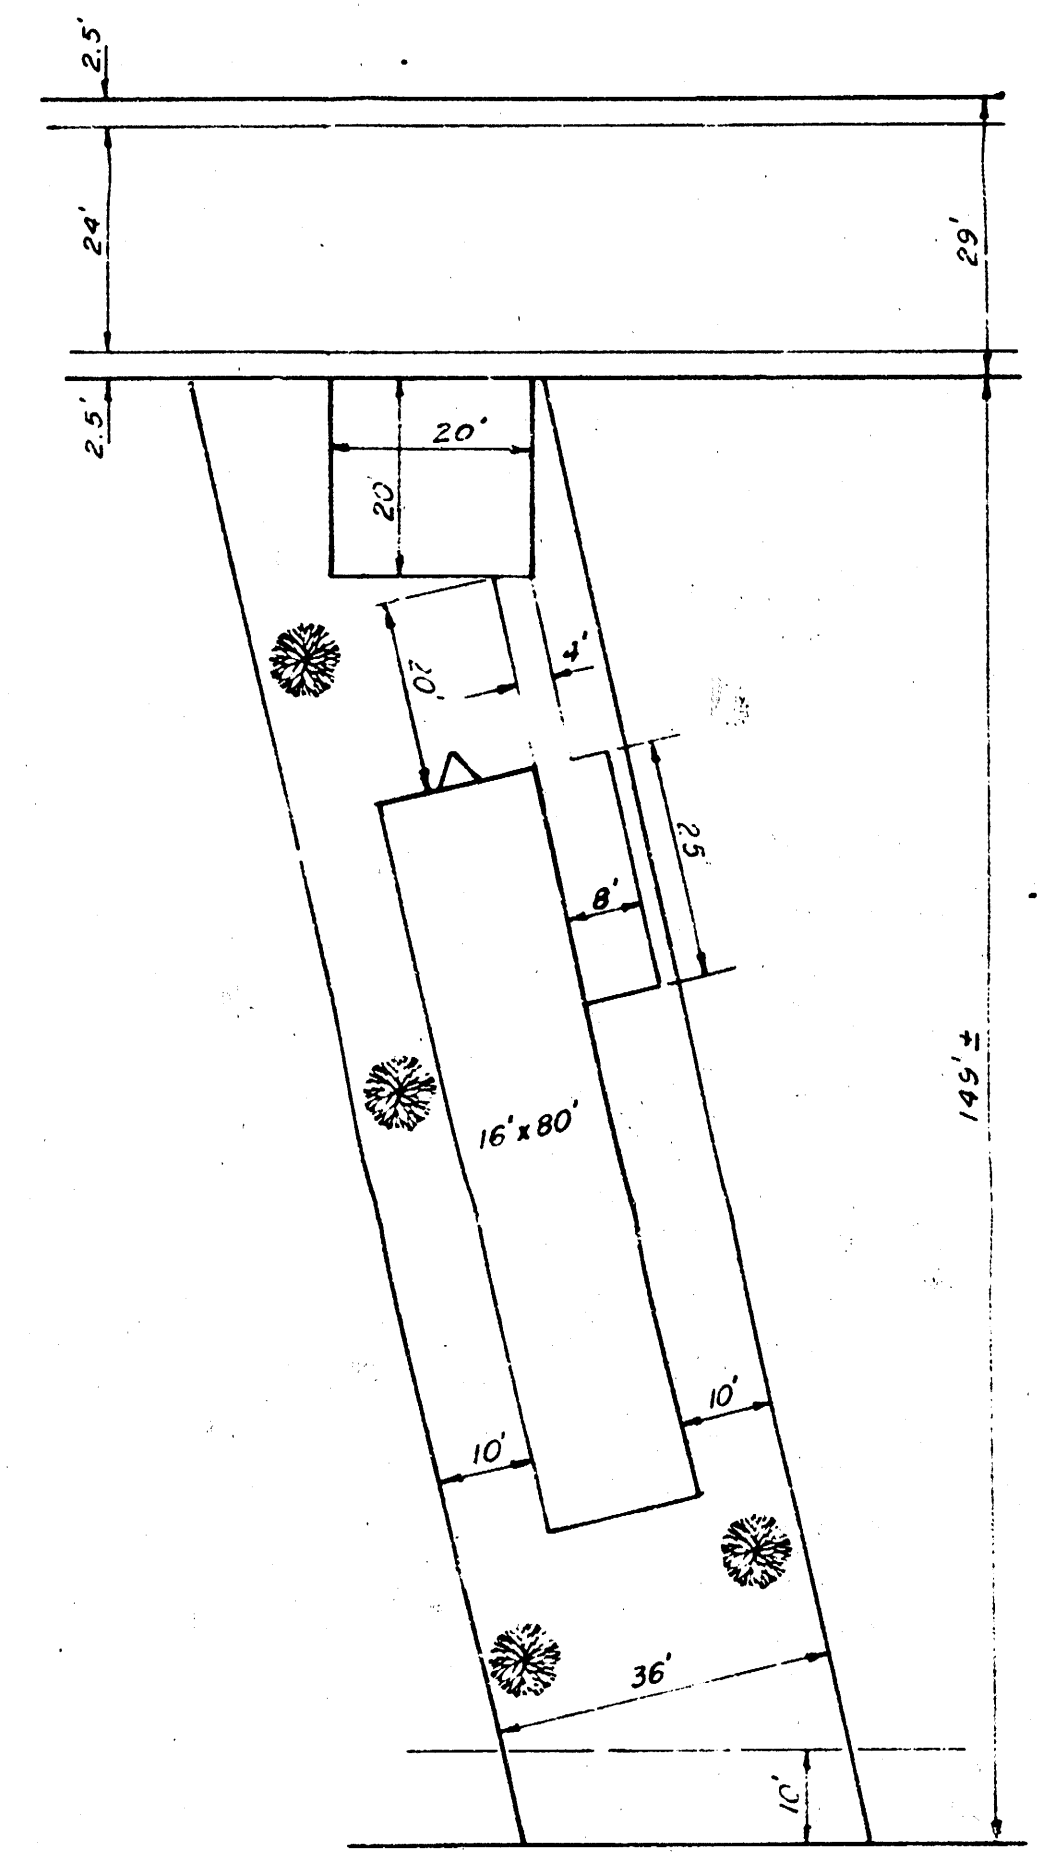


TYPICAL SITE LAYOUT
Scale 1" = 20'

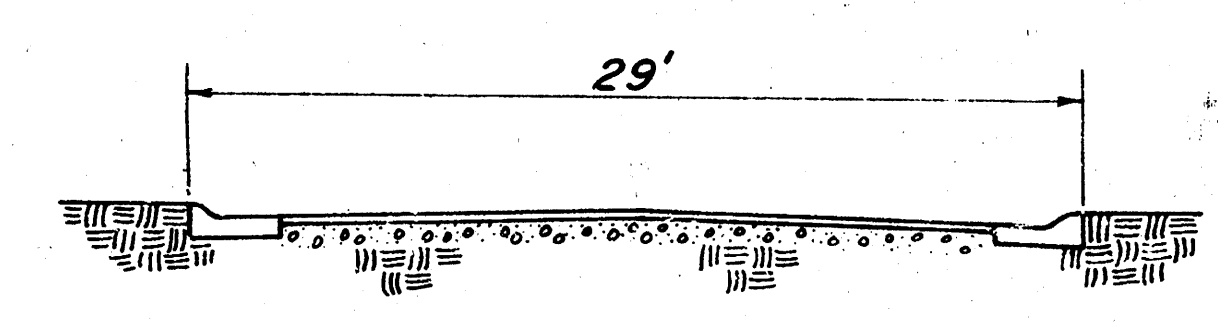

TYPICAL ROAD SECTION
NTS



TYPICAL SWALE SECTION
NTS

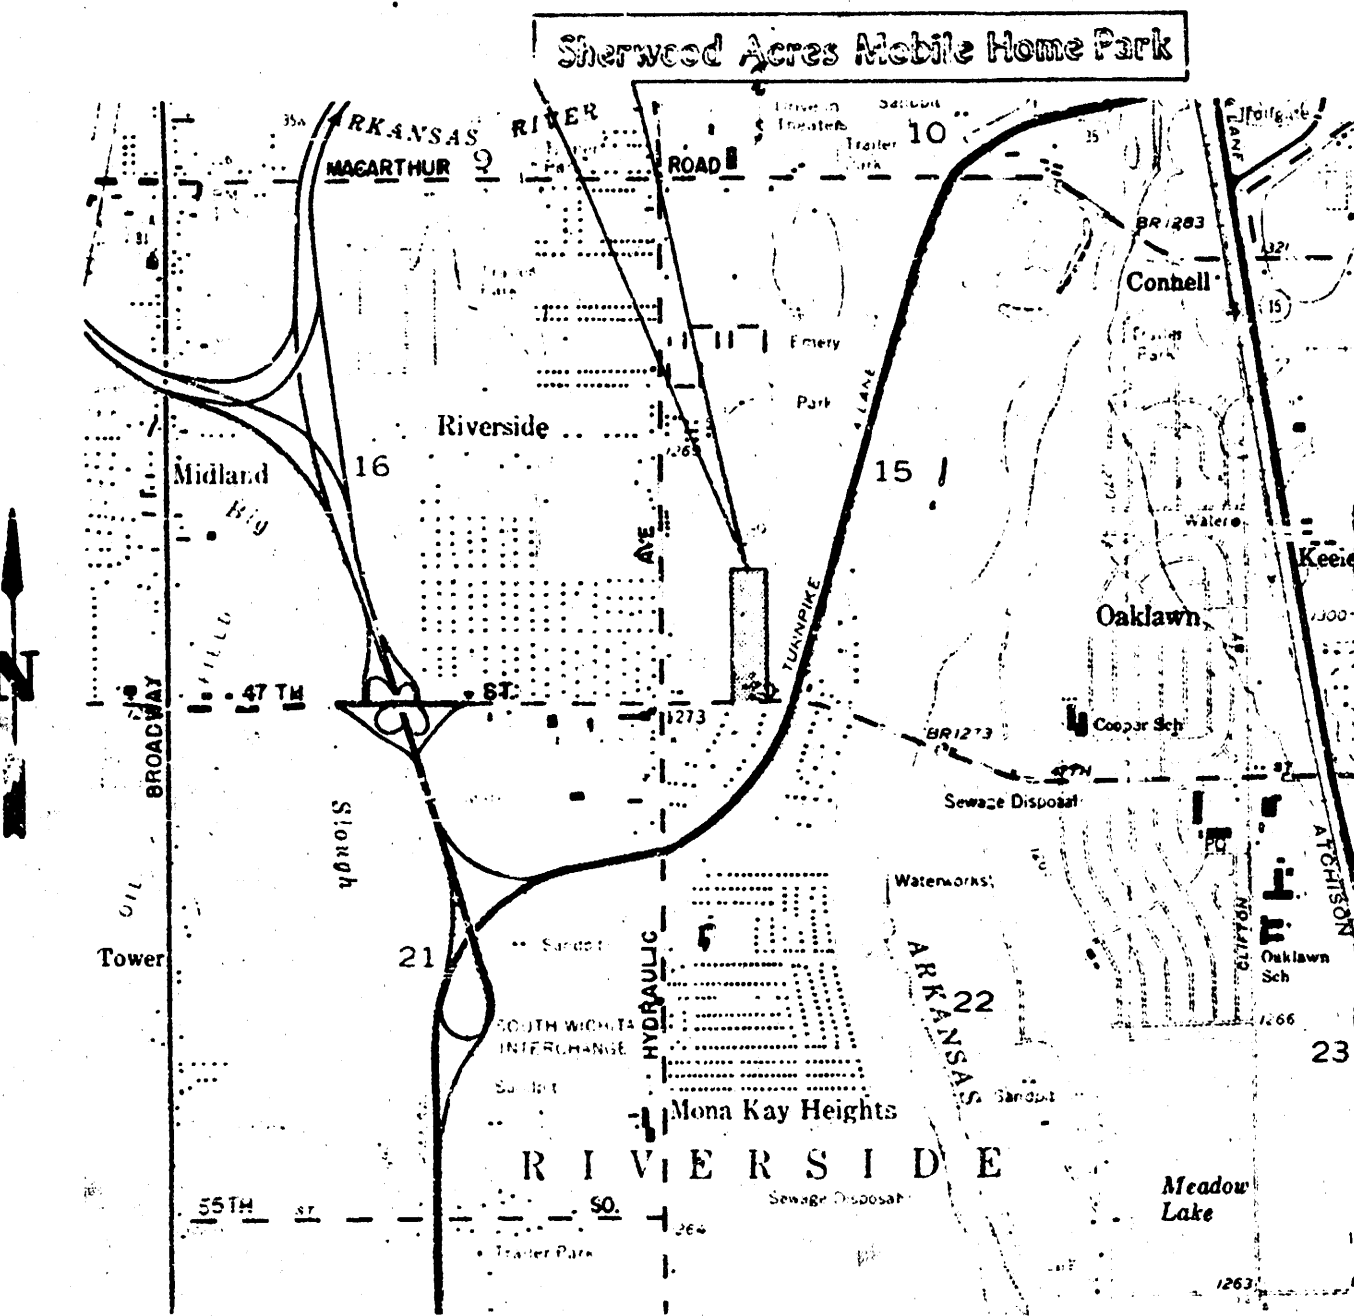

LOCATION MAP

Revised March 15, 1985 Drainage Plan Added
Booker/Freund
Engineers Architects Planners
SCALE AS NOTED DATE OCTOBER, 1984 DWG. NO. K-9139-CL

Booker/Freund
Engineers Architects Planners

Booker/Freund Associates, Inc.
111 West Douglas
Suite 412
Wichita, Kansas 67202
(316) 263-6121

TO: Chris Brzezinski
City of Wichita
Eng. Dept.

DATE April 30, 1985
OUR PROJECT NO. K-9139
PROJECT Sherwood Acres Mobile Home Park

ATTENTION: WE ARE TRANSMITTING THE FOLLOWING: ☒ DRAWING ☐ UNDER SEPARATE COVER ☐ ORIGINAL DRAWINGS ☐ BLUE LINE PRINTS ☐ SEPA PRINTS ☐ SHOP DRAWINGS ☐ REPORT ☐ SPECIFICATIONS ☐

QUANTITY	DRAWING NUMBER	DESCRIPTION
1	—	Drainage Calculations

☐ FOR YOUR INFORMATION ☐ PRELIMINARY ☐ RETURNED TO YOU ☐ FOR REVIEW & COMMENTS
☒ AS REQUIRED BY CONTRACT ☐ ISSUED ☐ DISPOSITION NOTED ☐

COMMENTS: _____

RECEIVED
APR 30 1985
DESIGN DIVISION

VERY TRULY YOURS
John H. Freund
EQUAL OPPORTUNITY EMPLOYER M/F

