



Equestrian Estates

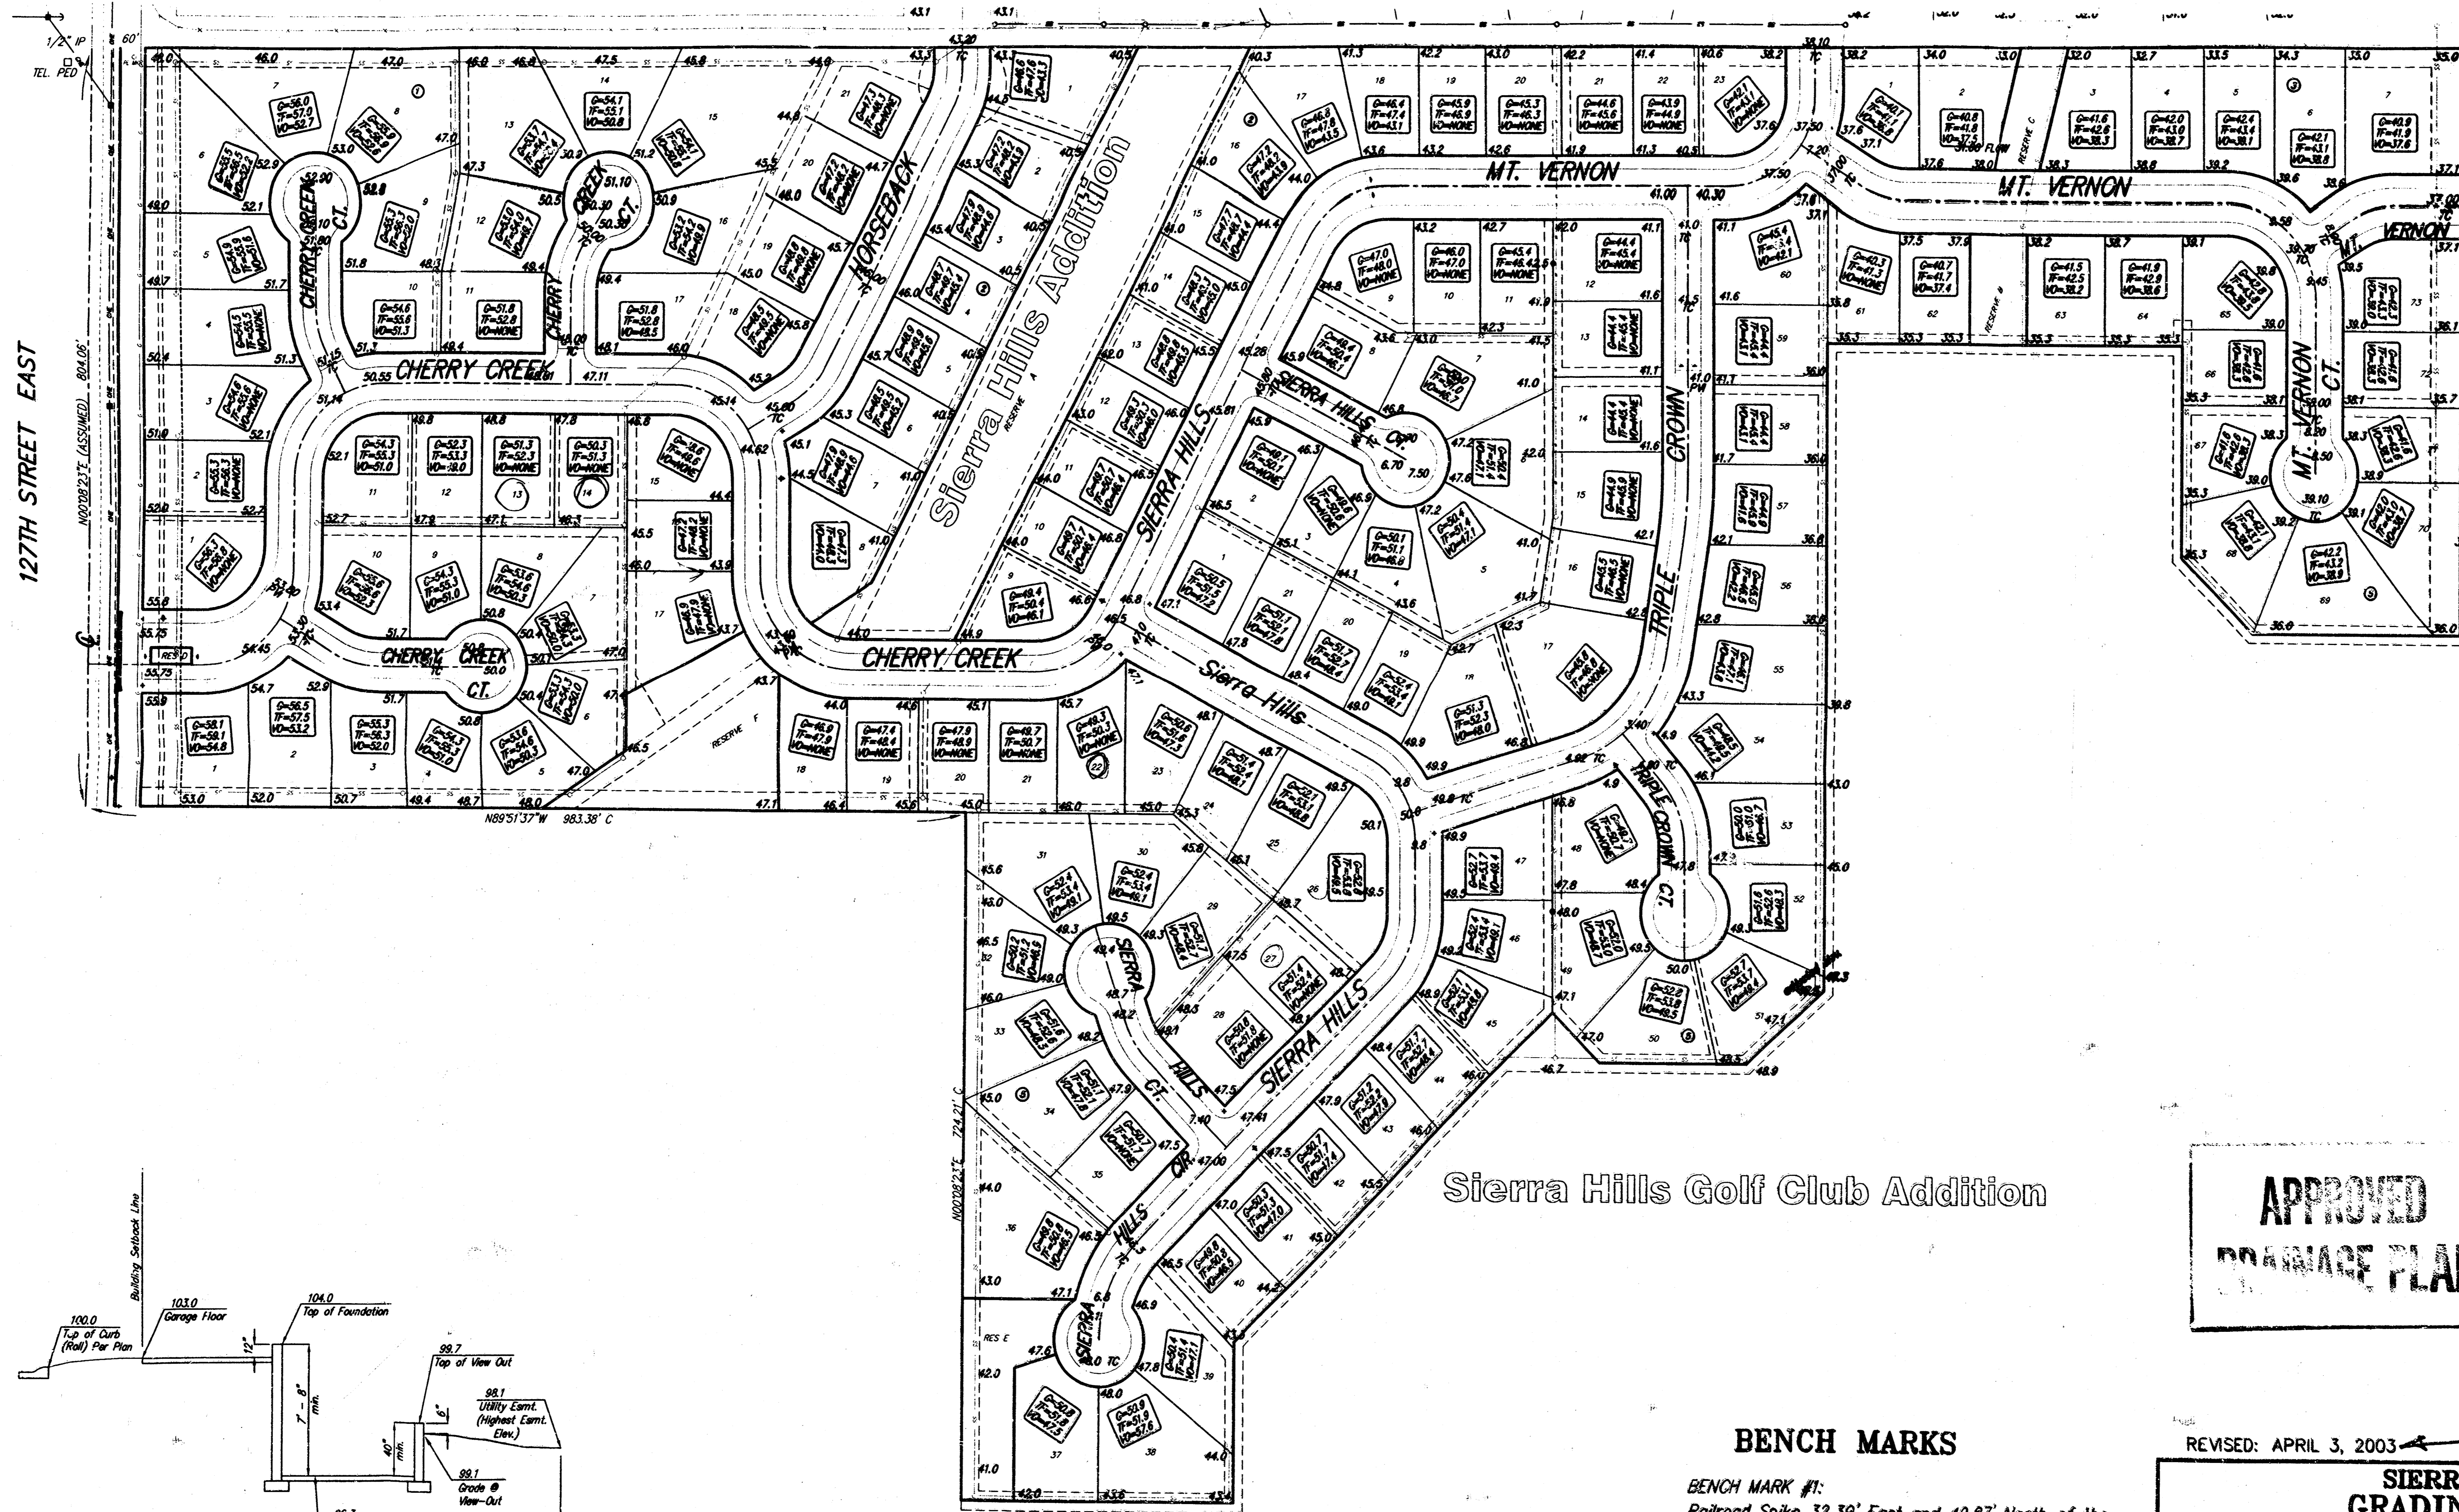

**APPROVED
DRAINAGE PLAN**

Sierra Hills Golf Club Addition

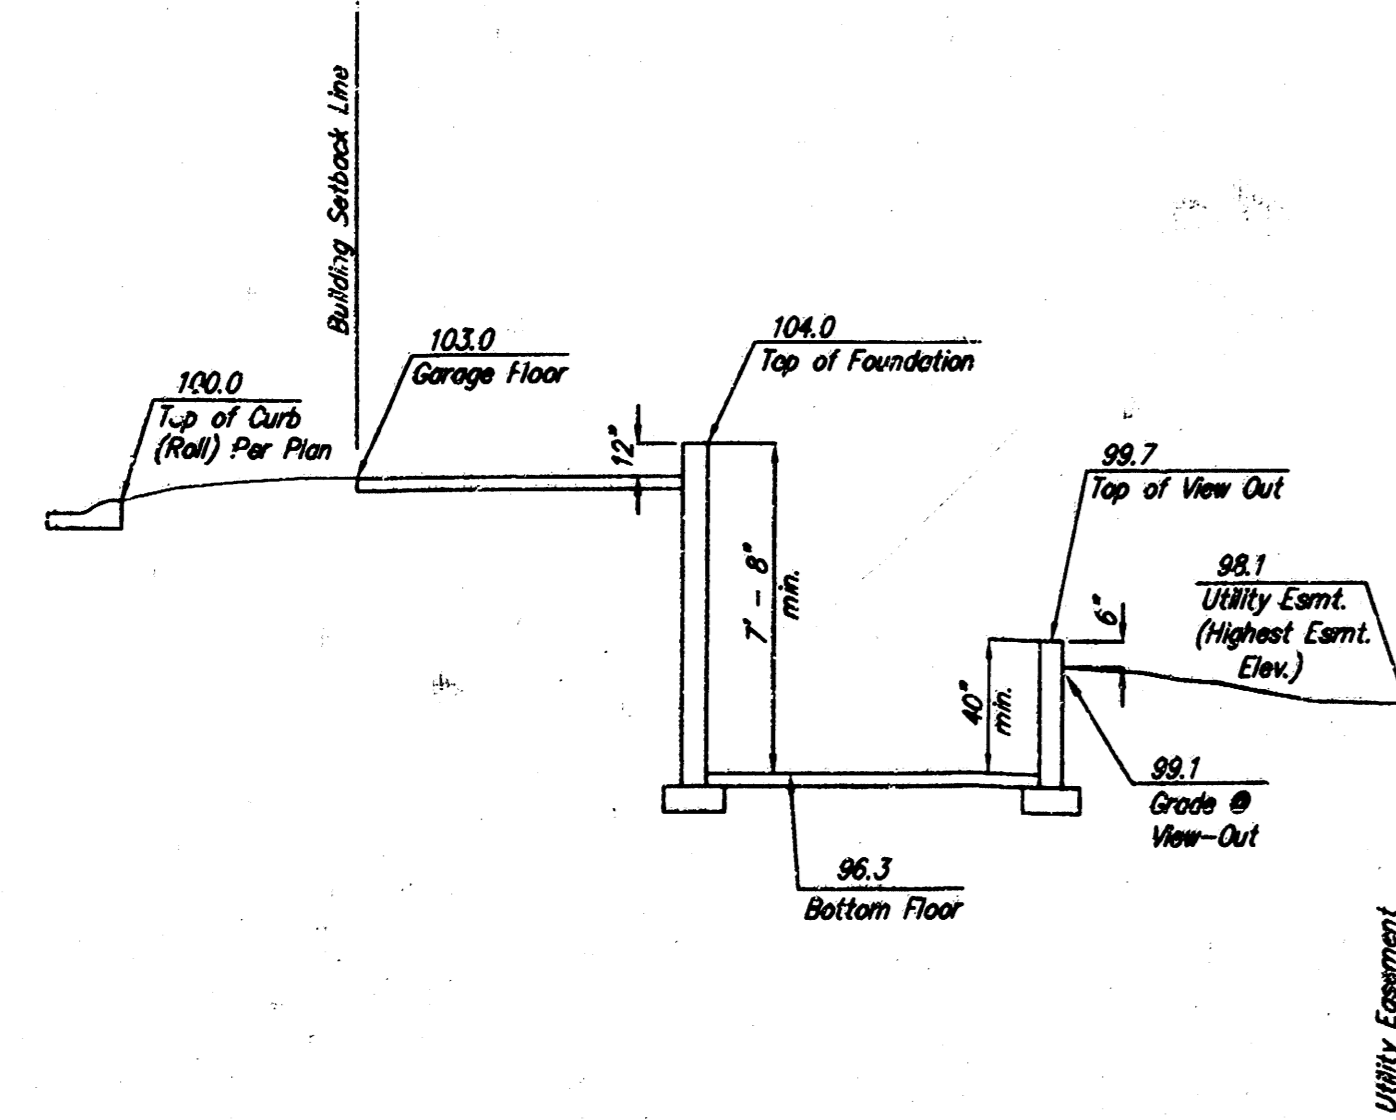

Section Through Typical View-Out Lot


BENCH MARKS

- BENCH MARK #1:**
Railroad Spike 32.39' East and 40.87' North of the Centerline Intersection of Pawnee Avenue and 127th Street East.
Elev. = 1348.62 NGVD
- BENCH MARK #2:**
SRB Brass Disc 1008.17' East and 55.63' North of the Centerline Intersection of Pawnee Avenue and 127th Street East.
Elev. = 1336.63 NGVD

REVISED: APRIL 3, 2003

SIERRA HILLS GRADING PLAN WICHITA, KANSAS			
	Ruggles & Bohm, P.A. Engineering, Surveying, Land Planning		DESIGN CMB
	924 North Main Wichita, Kansas 67203 www.rbkansas.com		DRAWN EJC
(316) 264-8008 (316) 264-4621 fax E-mail: info@rbkansas.com		REVIEW	SHEET 1
DRAWING FILE Sierra Hills Grading		UTILITY	DATE Apr. 3, 2003
PROJECT NUMBER		OF 1	

REVISION 04/17/03

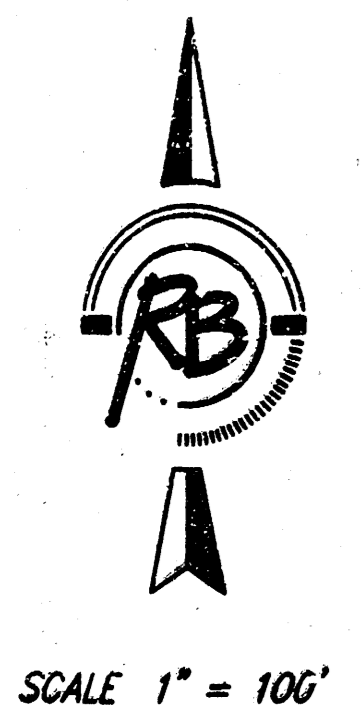

SCALE 1" = 100'