


L.R. JONES 3RD ADD

PEARSON FARMS ADD

UNPLATTED

UNPLATTED

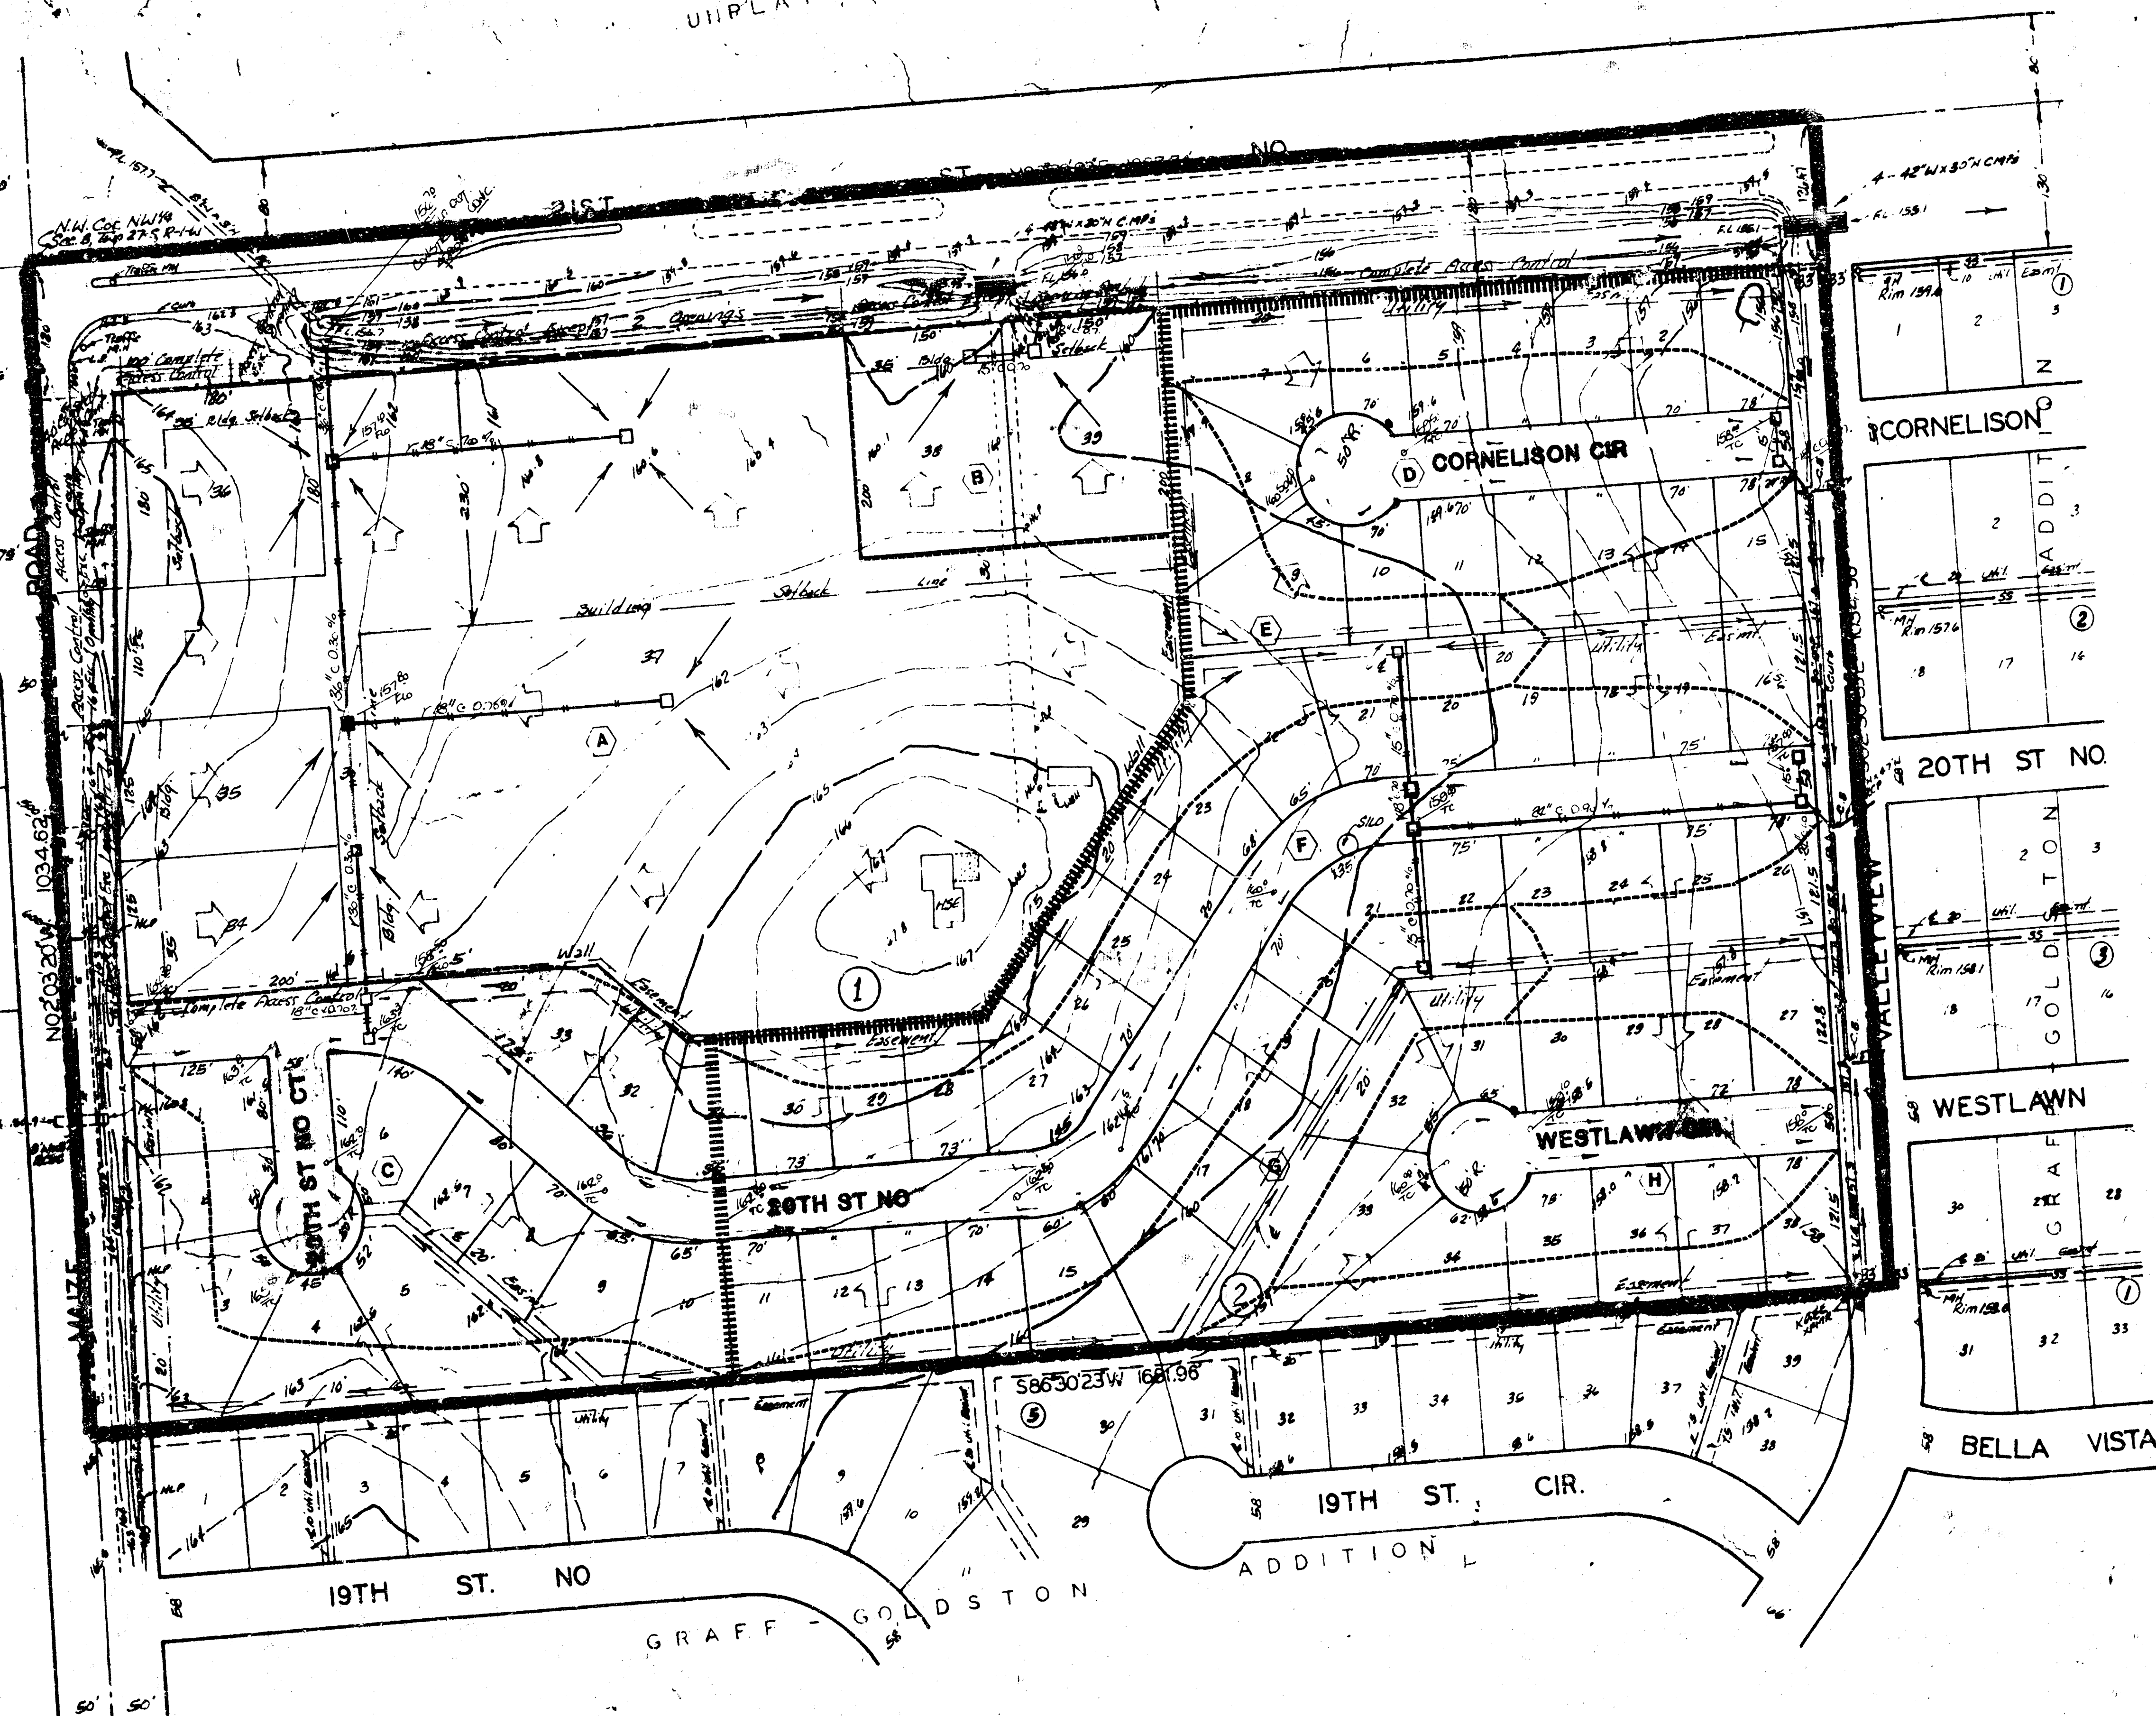

AREA	SIZE Ac.	C	Q2 cfs	Q5 cfs	Q100 cfs
A	11.3	0.9	-	46.4	75.0
B	1.4	0.9	-	5.7	9.3
C	4.2	0.5	8.0	-	15.3
D	3.0	0.5	5.7	-	11.0
E	1.5	0.5	3.0	-	5.5
F	6.3	0.5	12.0	-	23.2
G	1.5	0.5	3.0	-	5.5
H	2.5	0.5	4.9	-	9.2


PRELIMINARY PLAT

GREYSTONE ESTATES

Timberidge 2nd Add'n


MAT BCK

1" = 100'
ELEV. = CITY DATUM
BENCH MARK:
City Standard Disc. 64' S & 99' S
Sec. Cor. @ N. 1st St & 21st St No
Elevation = 164.30 City Datum

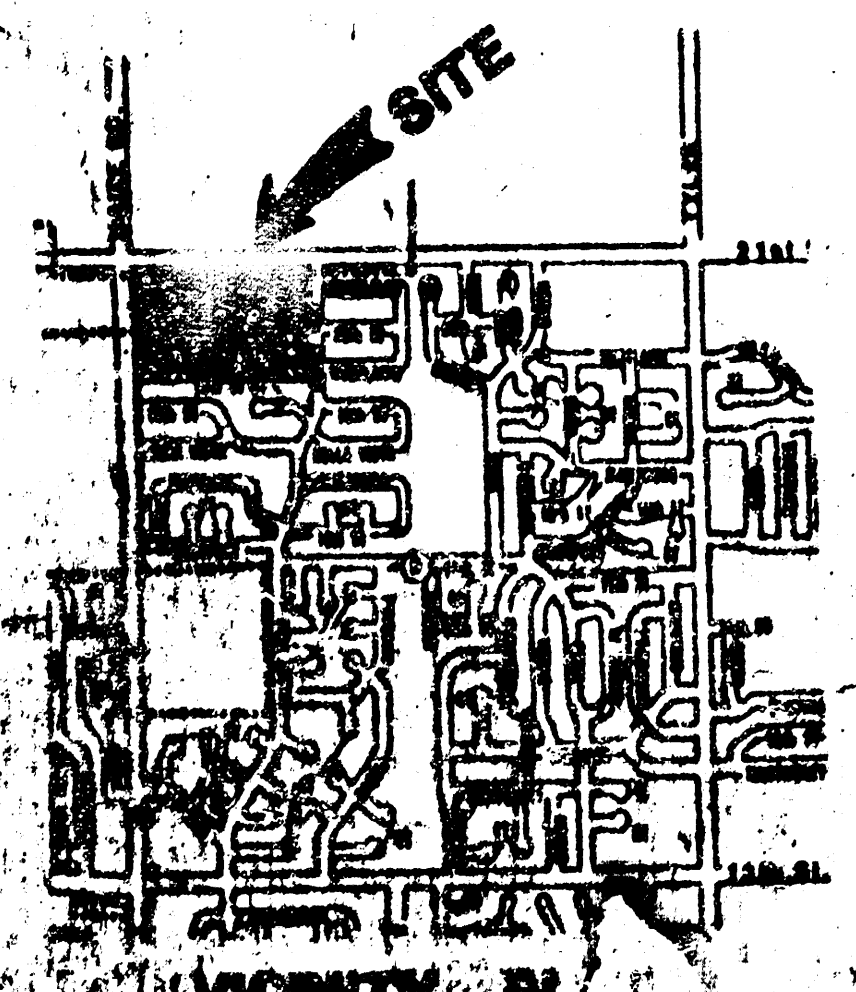

DRAINAGE PLAN 12/3/90

BAUGHMAN COMPANY, P.A.
SURVEYING & ENGINEERING
318-268-7271 • 315 ELLIS • WICHITA, KANSAS 67211
7-26-90
5-22-90
27 MAR 90

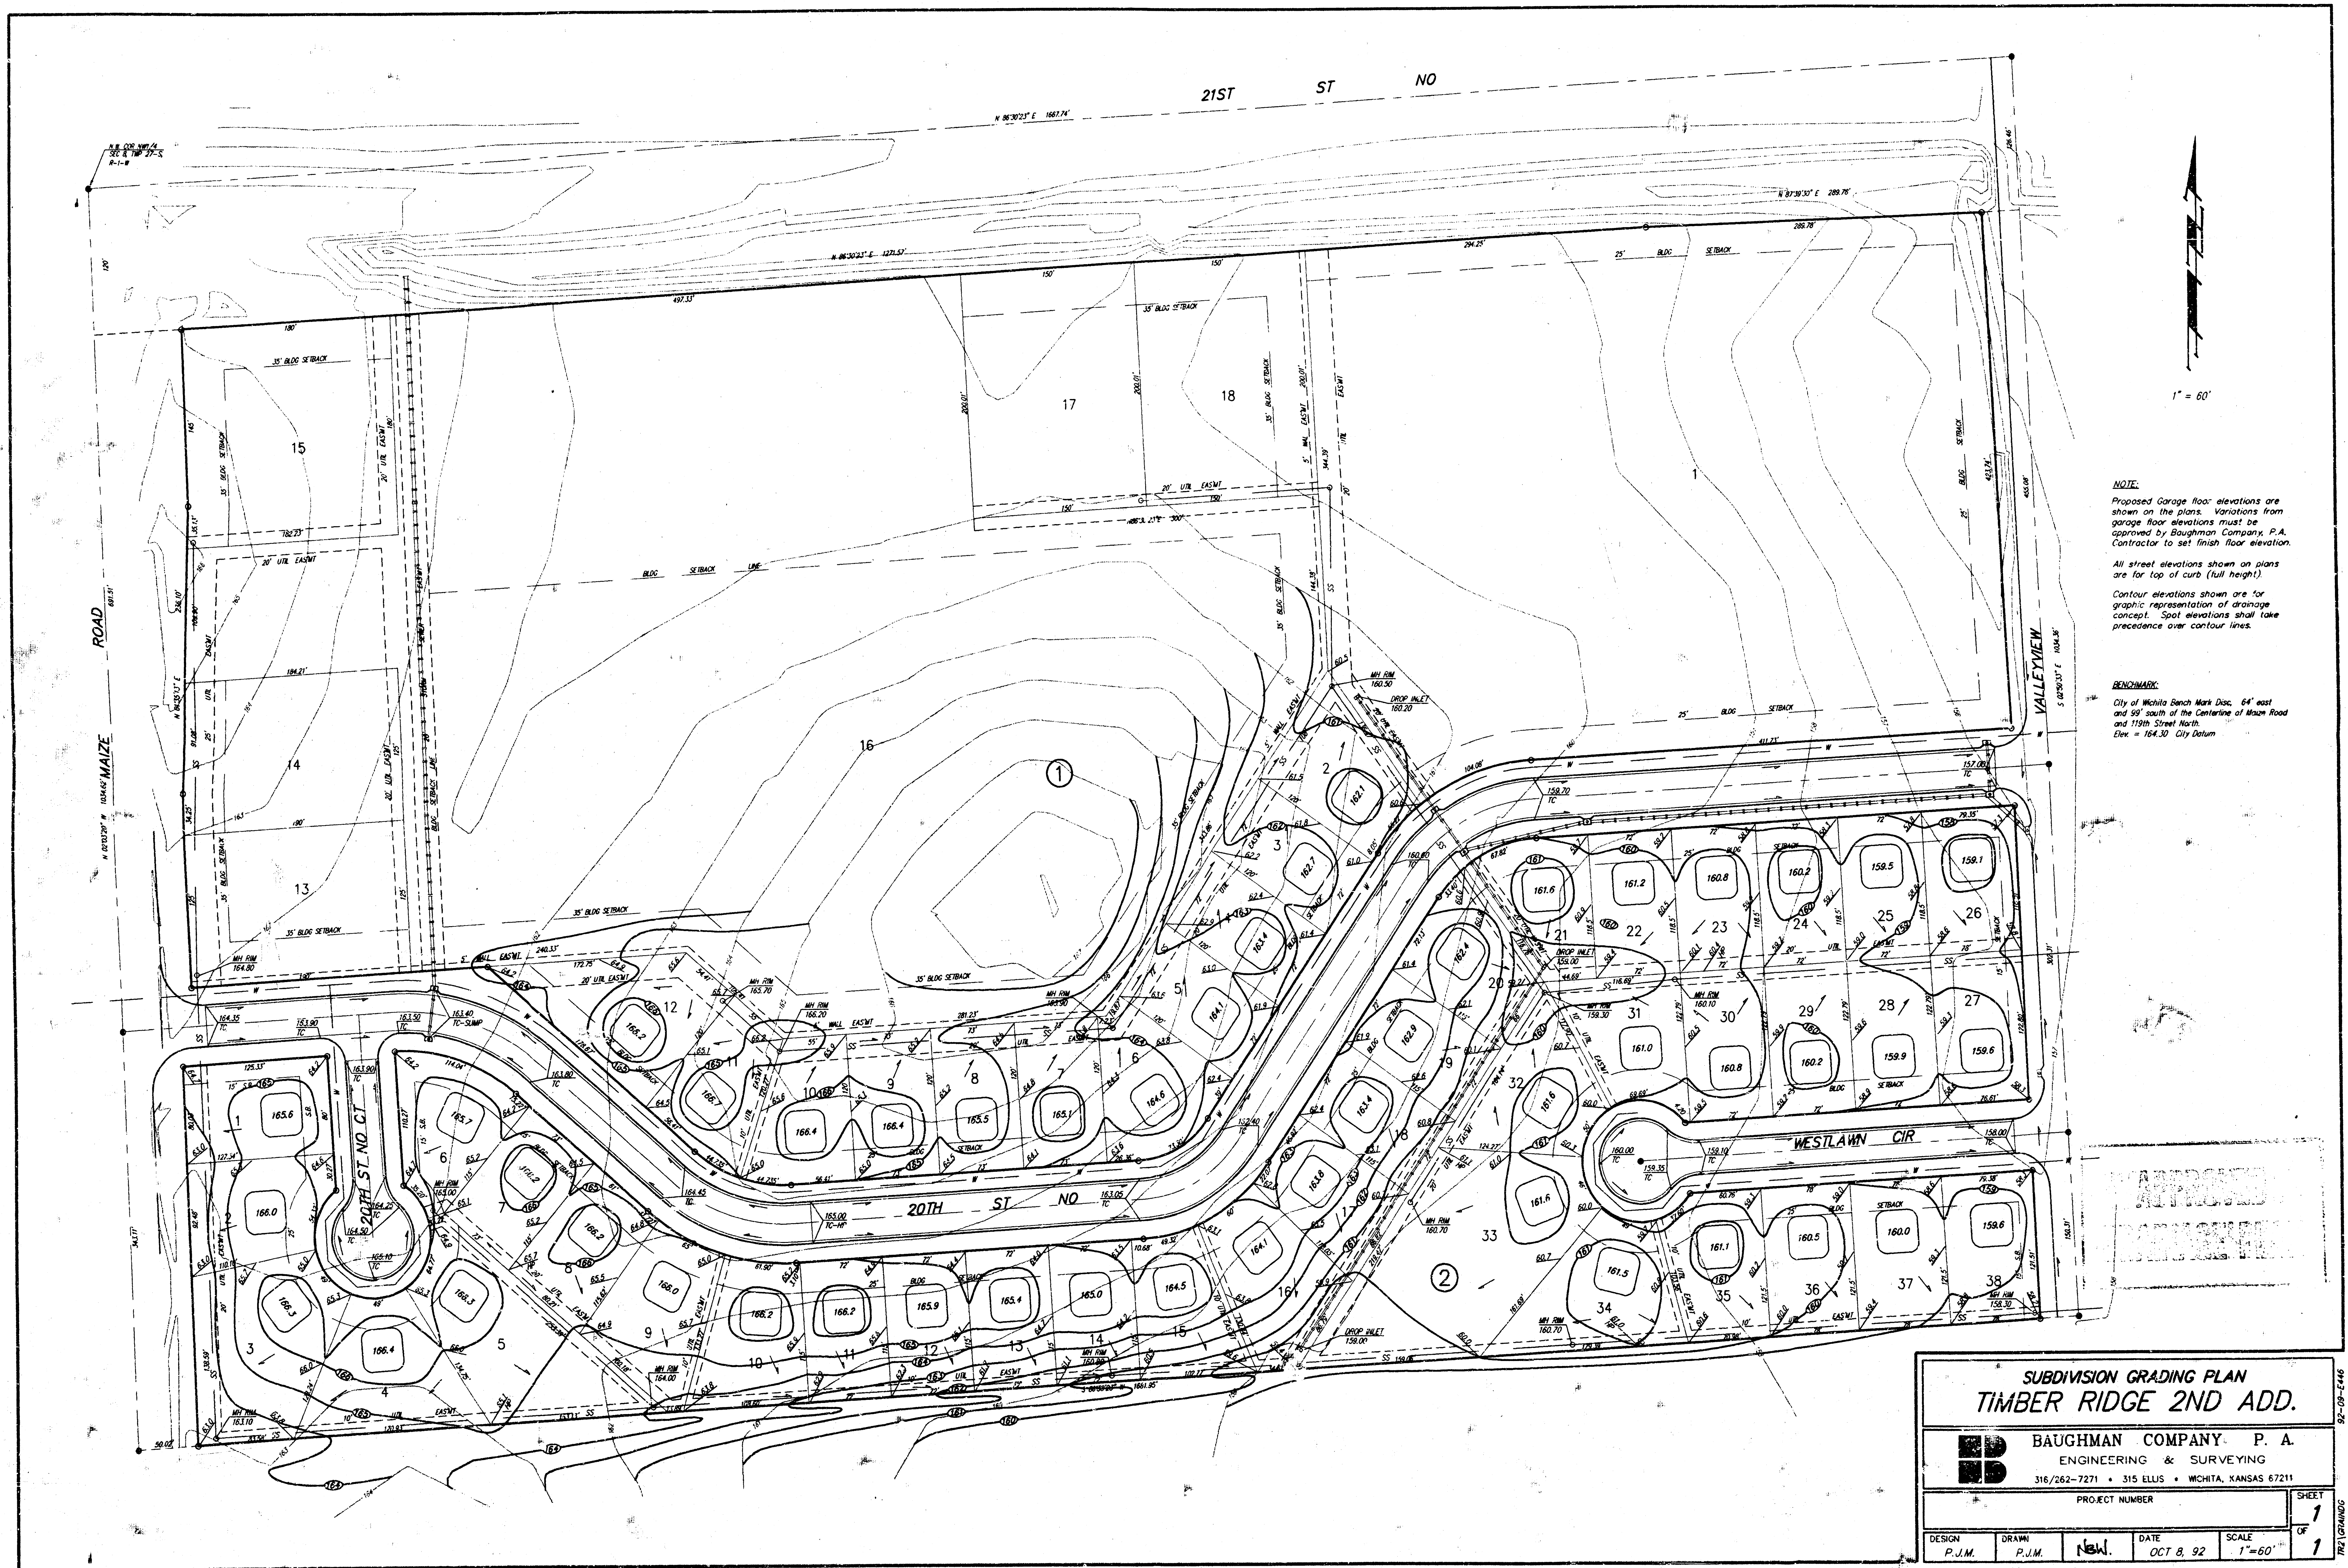

SUBDIVISION GRADING PLAN
TIMBER RIDGE 2ND ADD.

BAUGHMAN COMPANY, P. A.
ENGINEERING & SURVEYING
316/262-7271 • 315 ELLIS • WICHITA, KANSAS 67211

PROJECT NUMBER

DESIGN	DRAWN	DATE	SCALE
P.J.M.	P.J.M.	OCT 8, 92	1"=60'

SHEET 1 OF 1