



- 21 ST STREET

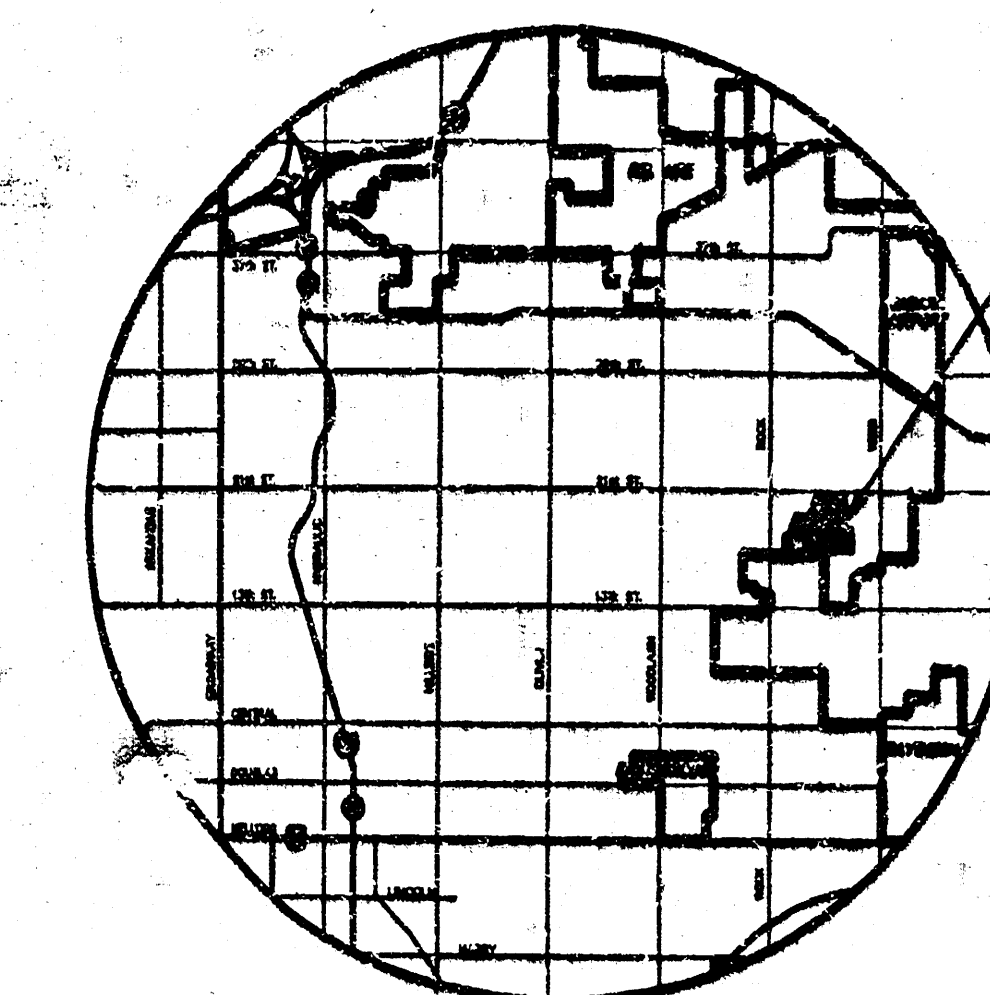

VICINITY MAP



SCALE: 1" = 60'

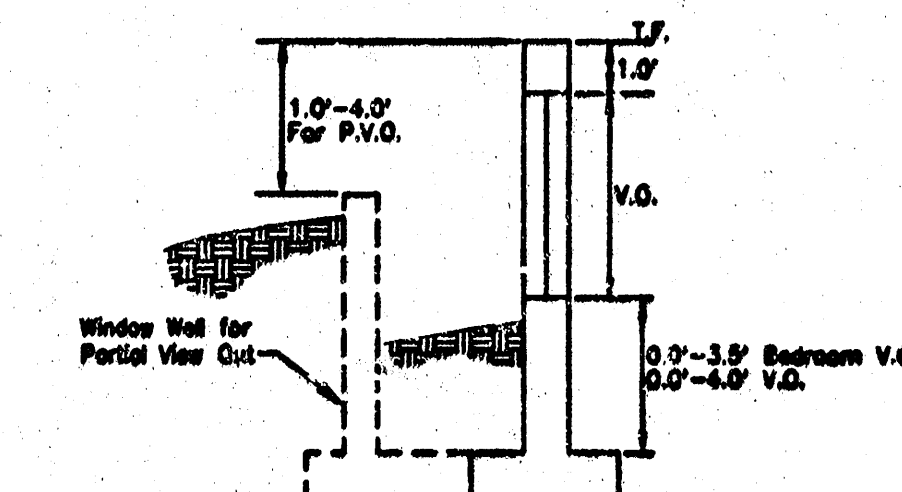

VIEW OUT & PARTIAL VIEW OUT DETAIL


APPROVED
LANDSCAPE PLAN

LEGEND

- VO VIEW OUT
- WO WALK OUT
- PVO PARTIAL VIEW OUT
- PWO PARTIAL WALK OUT
- NO VO NO VIEW OUT

BENCHMARKS

- BM #1 1/2 MILE EAST OF ROCK ROAD ON 21ST
COW BENCH MARK, NE COR. HUBGUARD ON RCBC.
ELEV. = 190.04
- BM #2 TOP OF "T" POST + 7' NORTH OF THE SE
CORNER RESERVE "L" (SOUTH OF LOT 15, BLK. 5)
ELEV. = 195.00

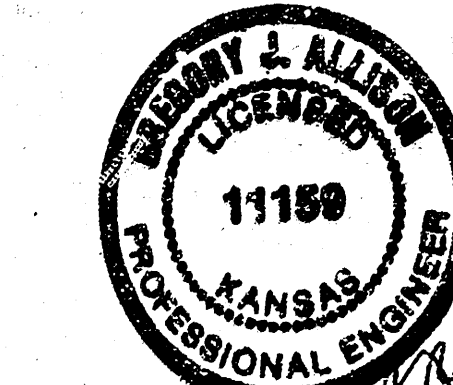

WILSON FARMS SECOND ADDITION

GRADING PLAN

SHEET TITLE

11/14/2000