


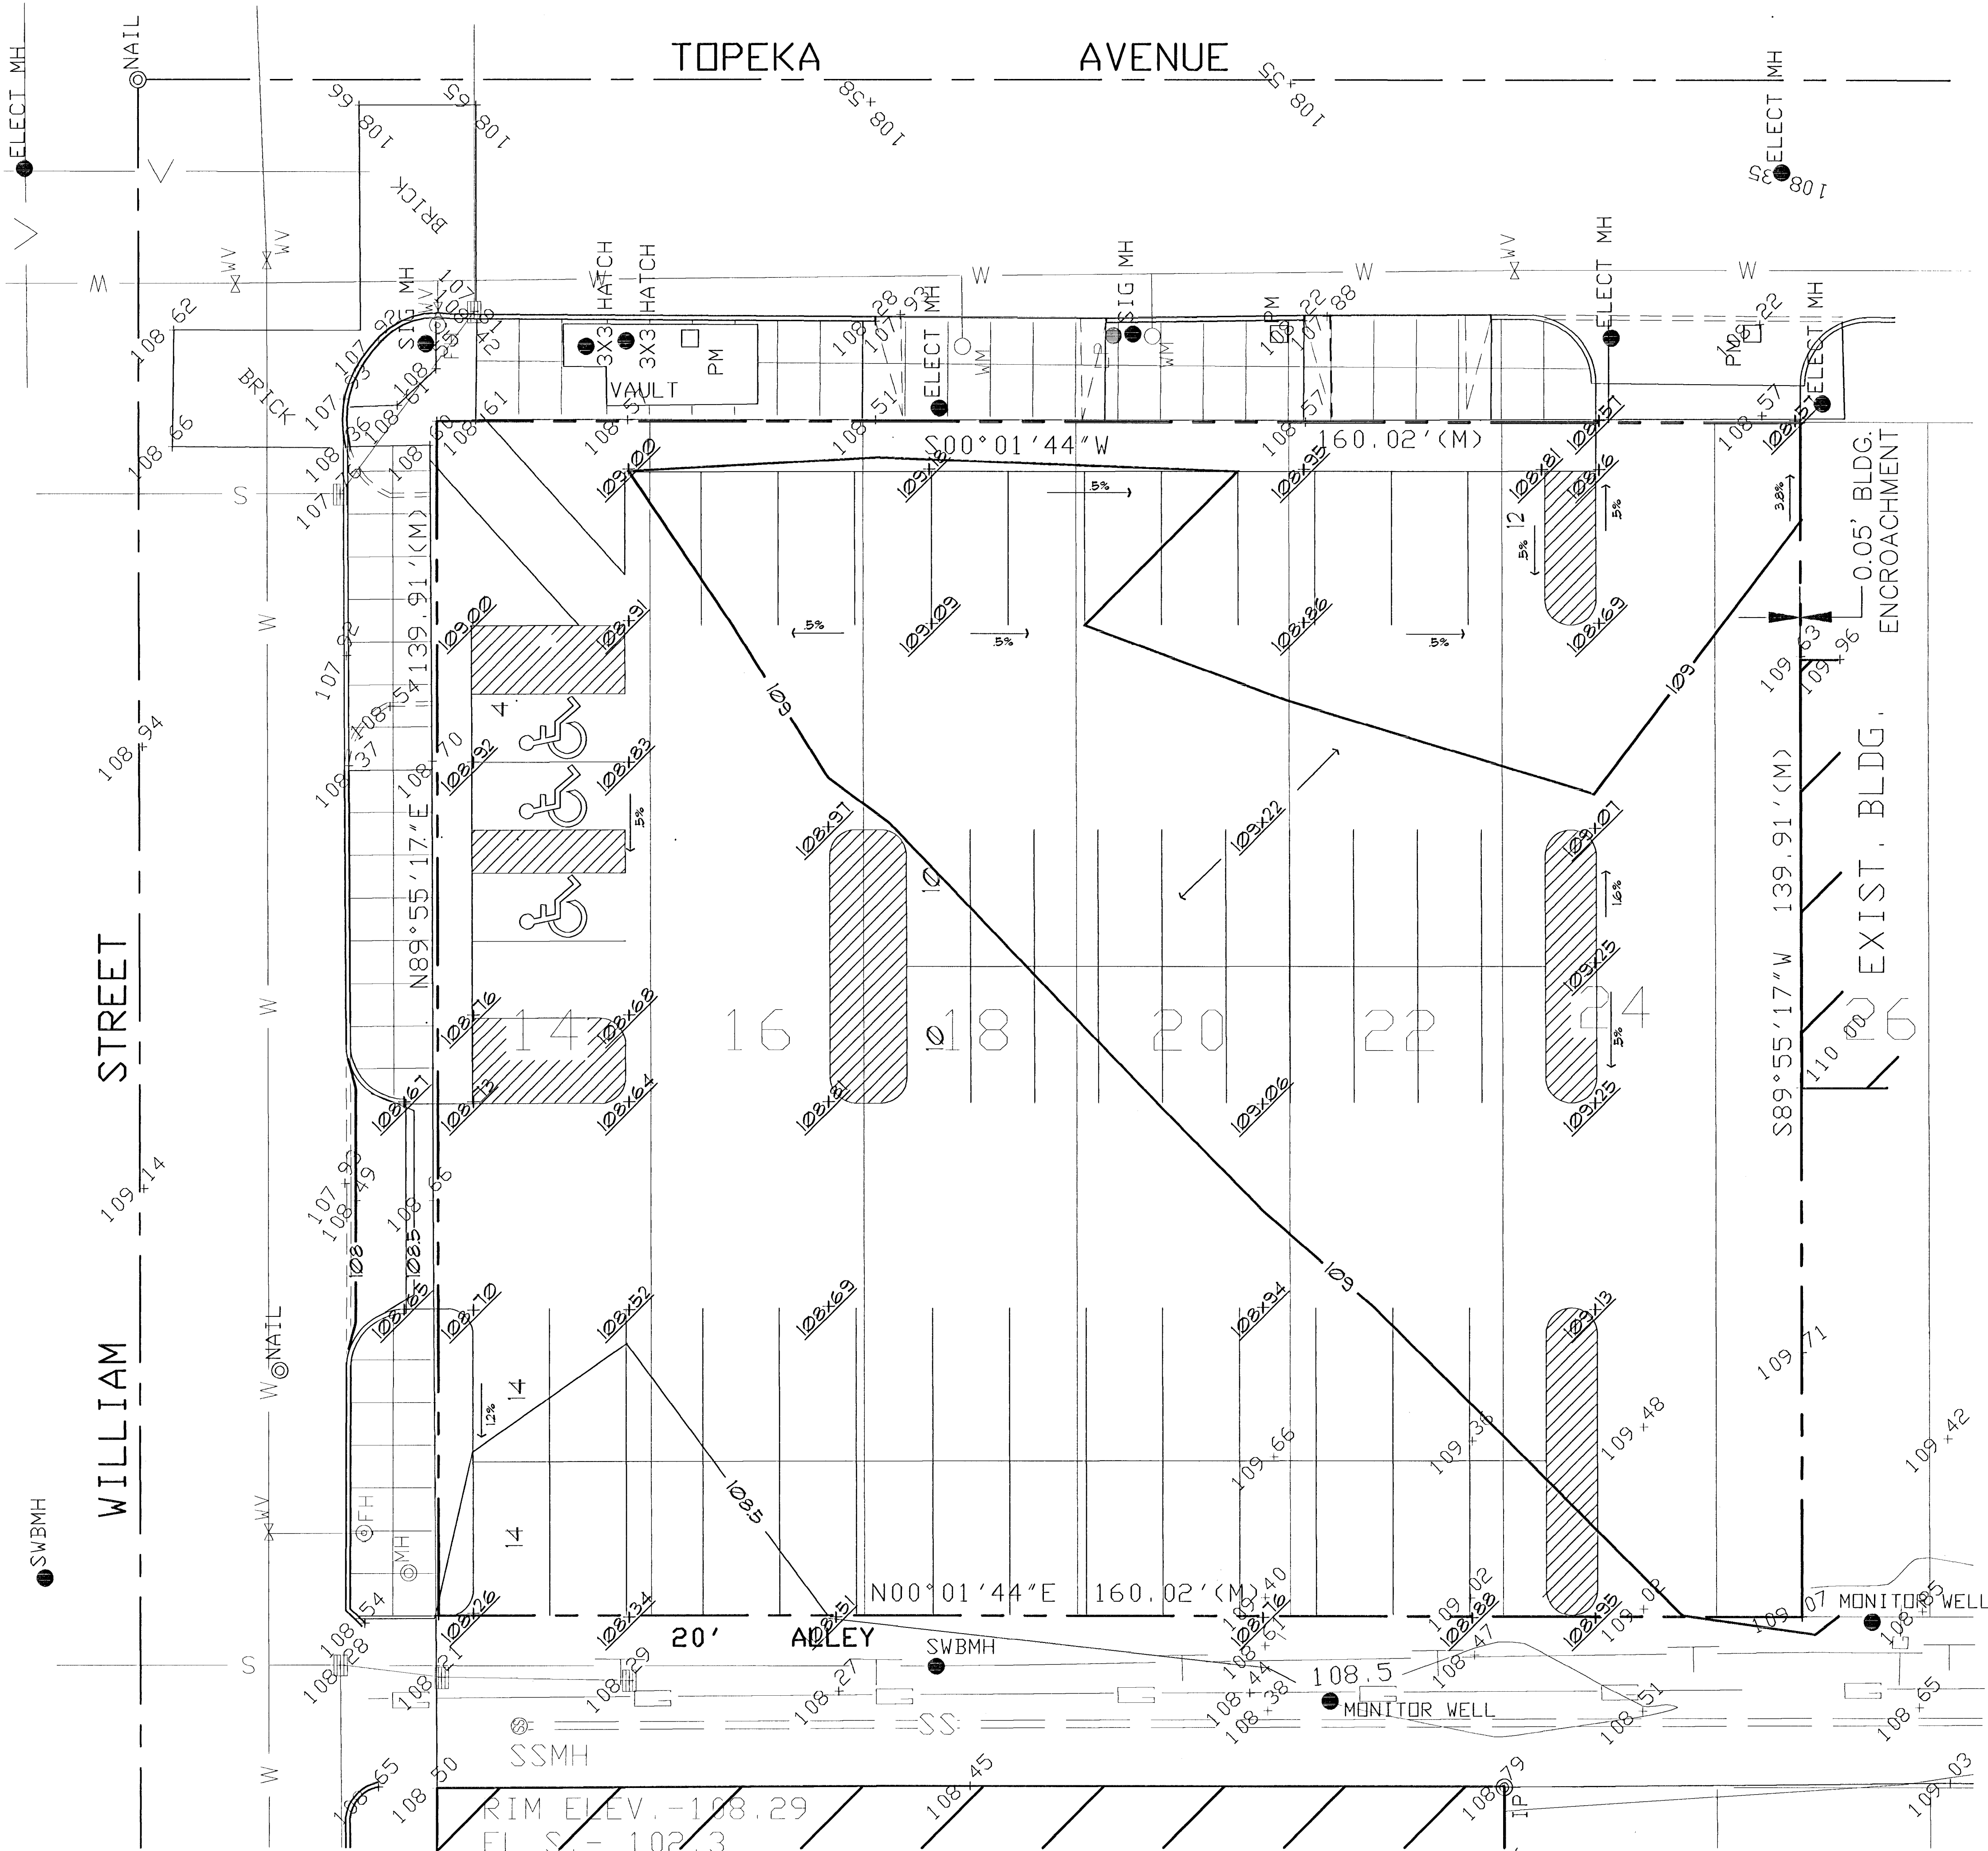

GRADING NOTES:

1. GENERAL CONTRACTOR SHALL PROVIDE AND SPREAD MIN. OF 4" OF TOPSOIL IN ALL SEED AREAS.
2. ROUGH GRADING IS RESPONSIBILITY OF EARTH WORK CONTRACTOR. FINE GRADING SHALL BE PERFORMED BY LANDSCAPE CONTRACTOR

SITE SURVEY BY:

MID-KANSAS ENGINEERING CONSULTANTS INC.
3500 NORTH ROCK ROAD, BUILDING 1000
WICHITA, KS 67226

DRAWING LABELED: CORE AREA PARKING LOTS, JOB #33025-5
DATE: MAY 16, 1994

BENCH MARK:


- BM-1-1/2" CUT ON TOP OF CURB ON WEST SIDE OF BROADWAY,
33.8' N. 410.1' E. OF THE NE. COR. PETROLEUM
BUILDING, 221 S. BROADWAY. ELEV.=110.485
- BM-2-1/2" CUT ON S.E. CORNER OF CONCRETE TRAFFIC SIGNAL
POLE BASE ON S.E. CORNER OF BROADWAY AND ENGLISH.
ELEV.=110.53
- BM-3-1/2" CUT ON TOP OF CURB ON E. END OF MEDIAN,
CL DOUGLAS AND WEST SIDE OF BROADWAY.
ELEV.=111.53

NOTE: USGS BM DATUM = CITY OF WICHITA BM DATUM + 1181.40


GRADING LEGEND:

- SPOT ELEVATIONS
NEW
EXISTING
- NEW CONTOUR LINE,
ONE FOOT HORIZ. INTERVAL
POINT OF CONNECTION TO
EXISTING CONTOUR LINE
- EXISTING CONTOUR LINE
HALF FOOT INTERVAL
- DIRECTION AND SLOPE OF
SURFACE DRAINAGE

3/4" BITUMINOUS EXPANSION JOINT
3" BASE COURSE

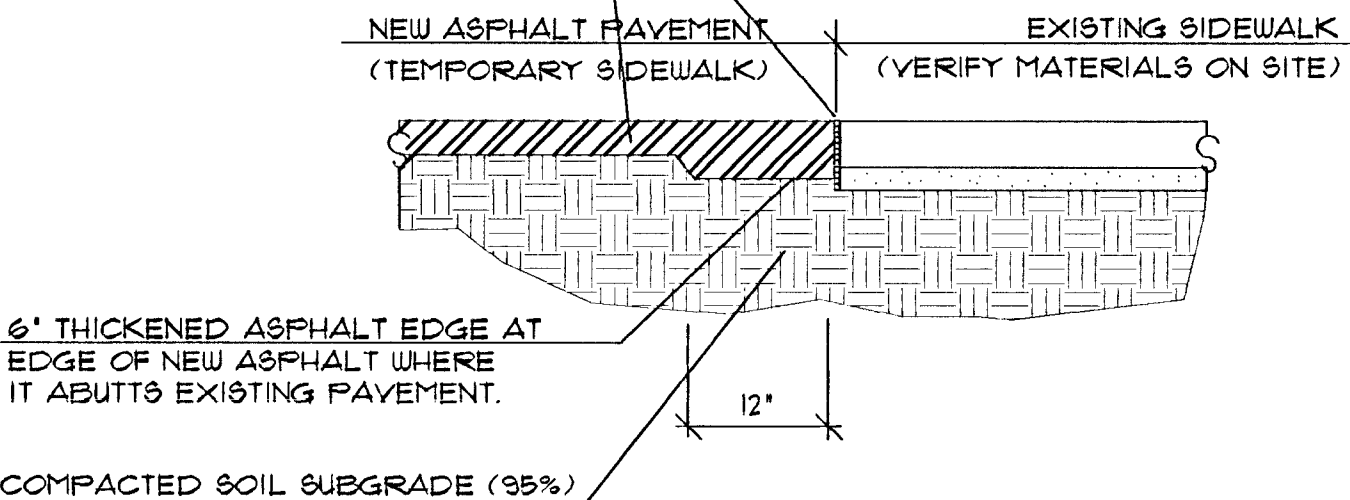

A ASPHALT WALK AT EXIST. SIDEWALK
AT INTERSECTION OF TOPEKA AND WILLIAM NO SCALE

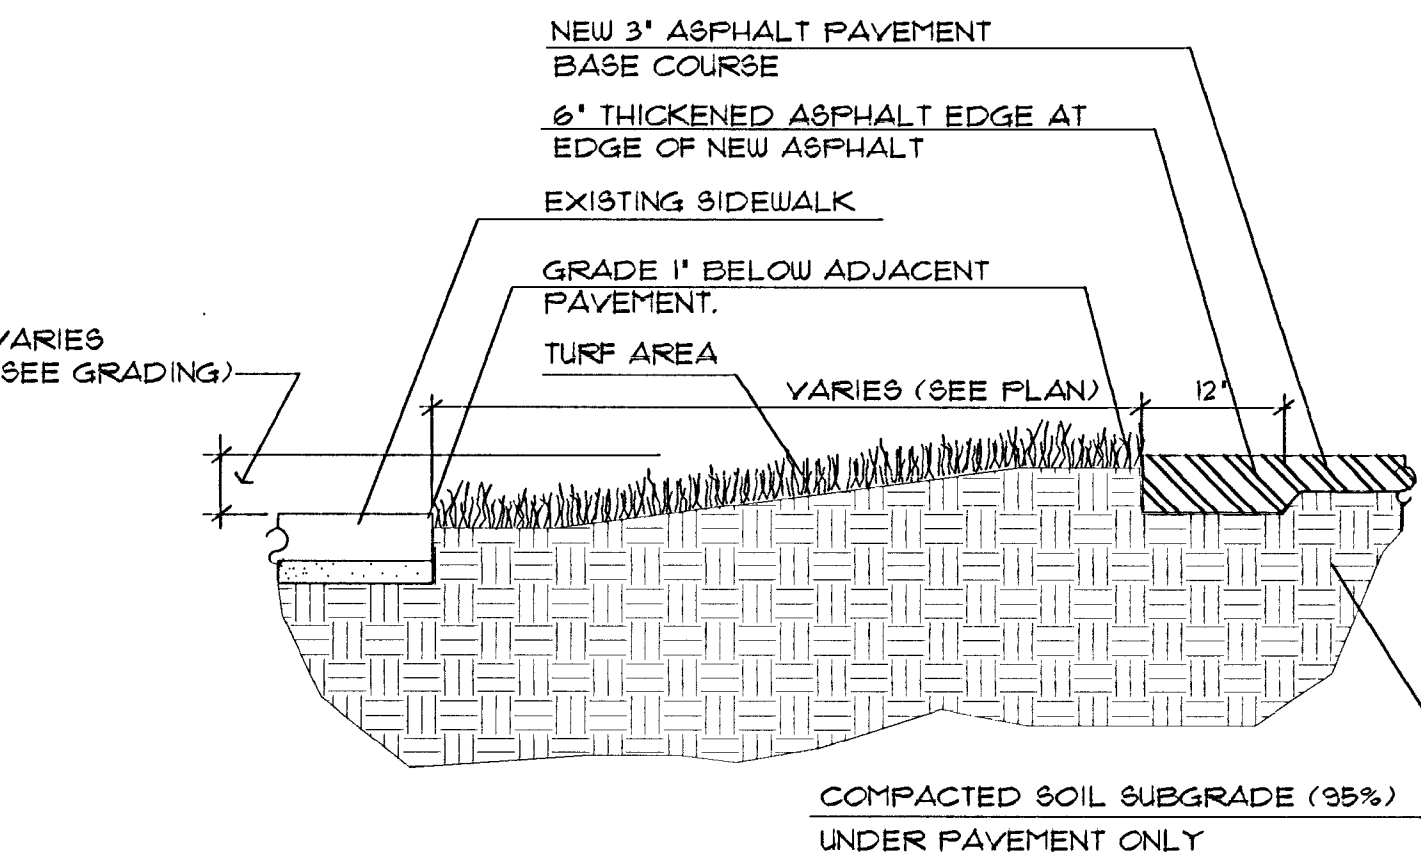


B LANDSCAPE AREA SECTION NO SCALE

GRADING PLAN

SCALE: 1" = 10'-0"

Wilson Darnell Mann PA
architecture site planning interiors
105 N. Washington Wichita, Kansas 67202 316-262-4700

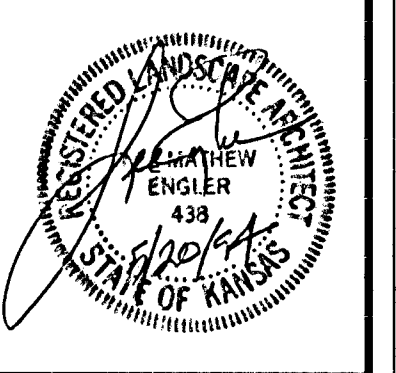

COPYRIGHT © 1993
Wilson Darnell Mann, PA
prints issued
5-20-94 FIELD CHECK

WDA no. 94009
draw LME check

**WICHITA PARKING LOT
PROJ. # 472-82481**
SOUTH/WEST CORNER-TOPEKA AND WILLIAM
WICHITA-KANSAS

SITE GRADING
PLAN