
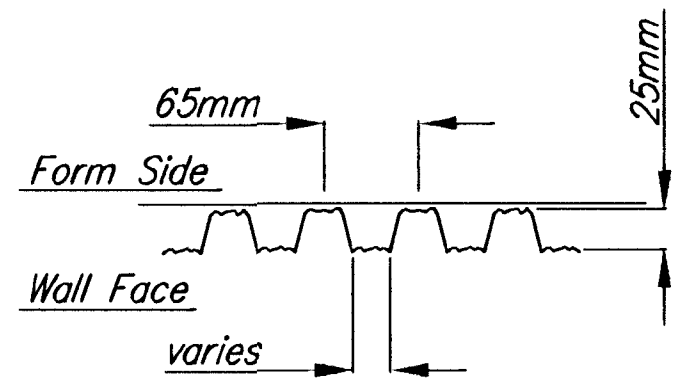


FHWA REGION NO.	STATE	PROJECT NUMBER	FISCAL YEAR	SHEET NUMBER	TOTAL SHEETS
7	KANSAS	87N-0128-01		38	118


DATE	
BY	
REFERENCES NOTED	
REFERENCES CHECKED	

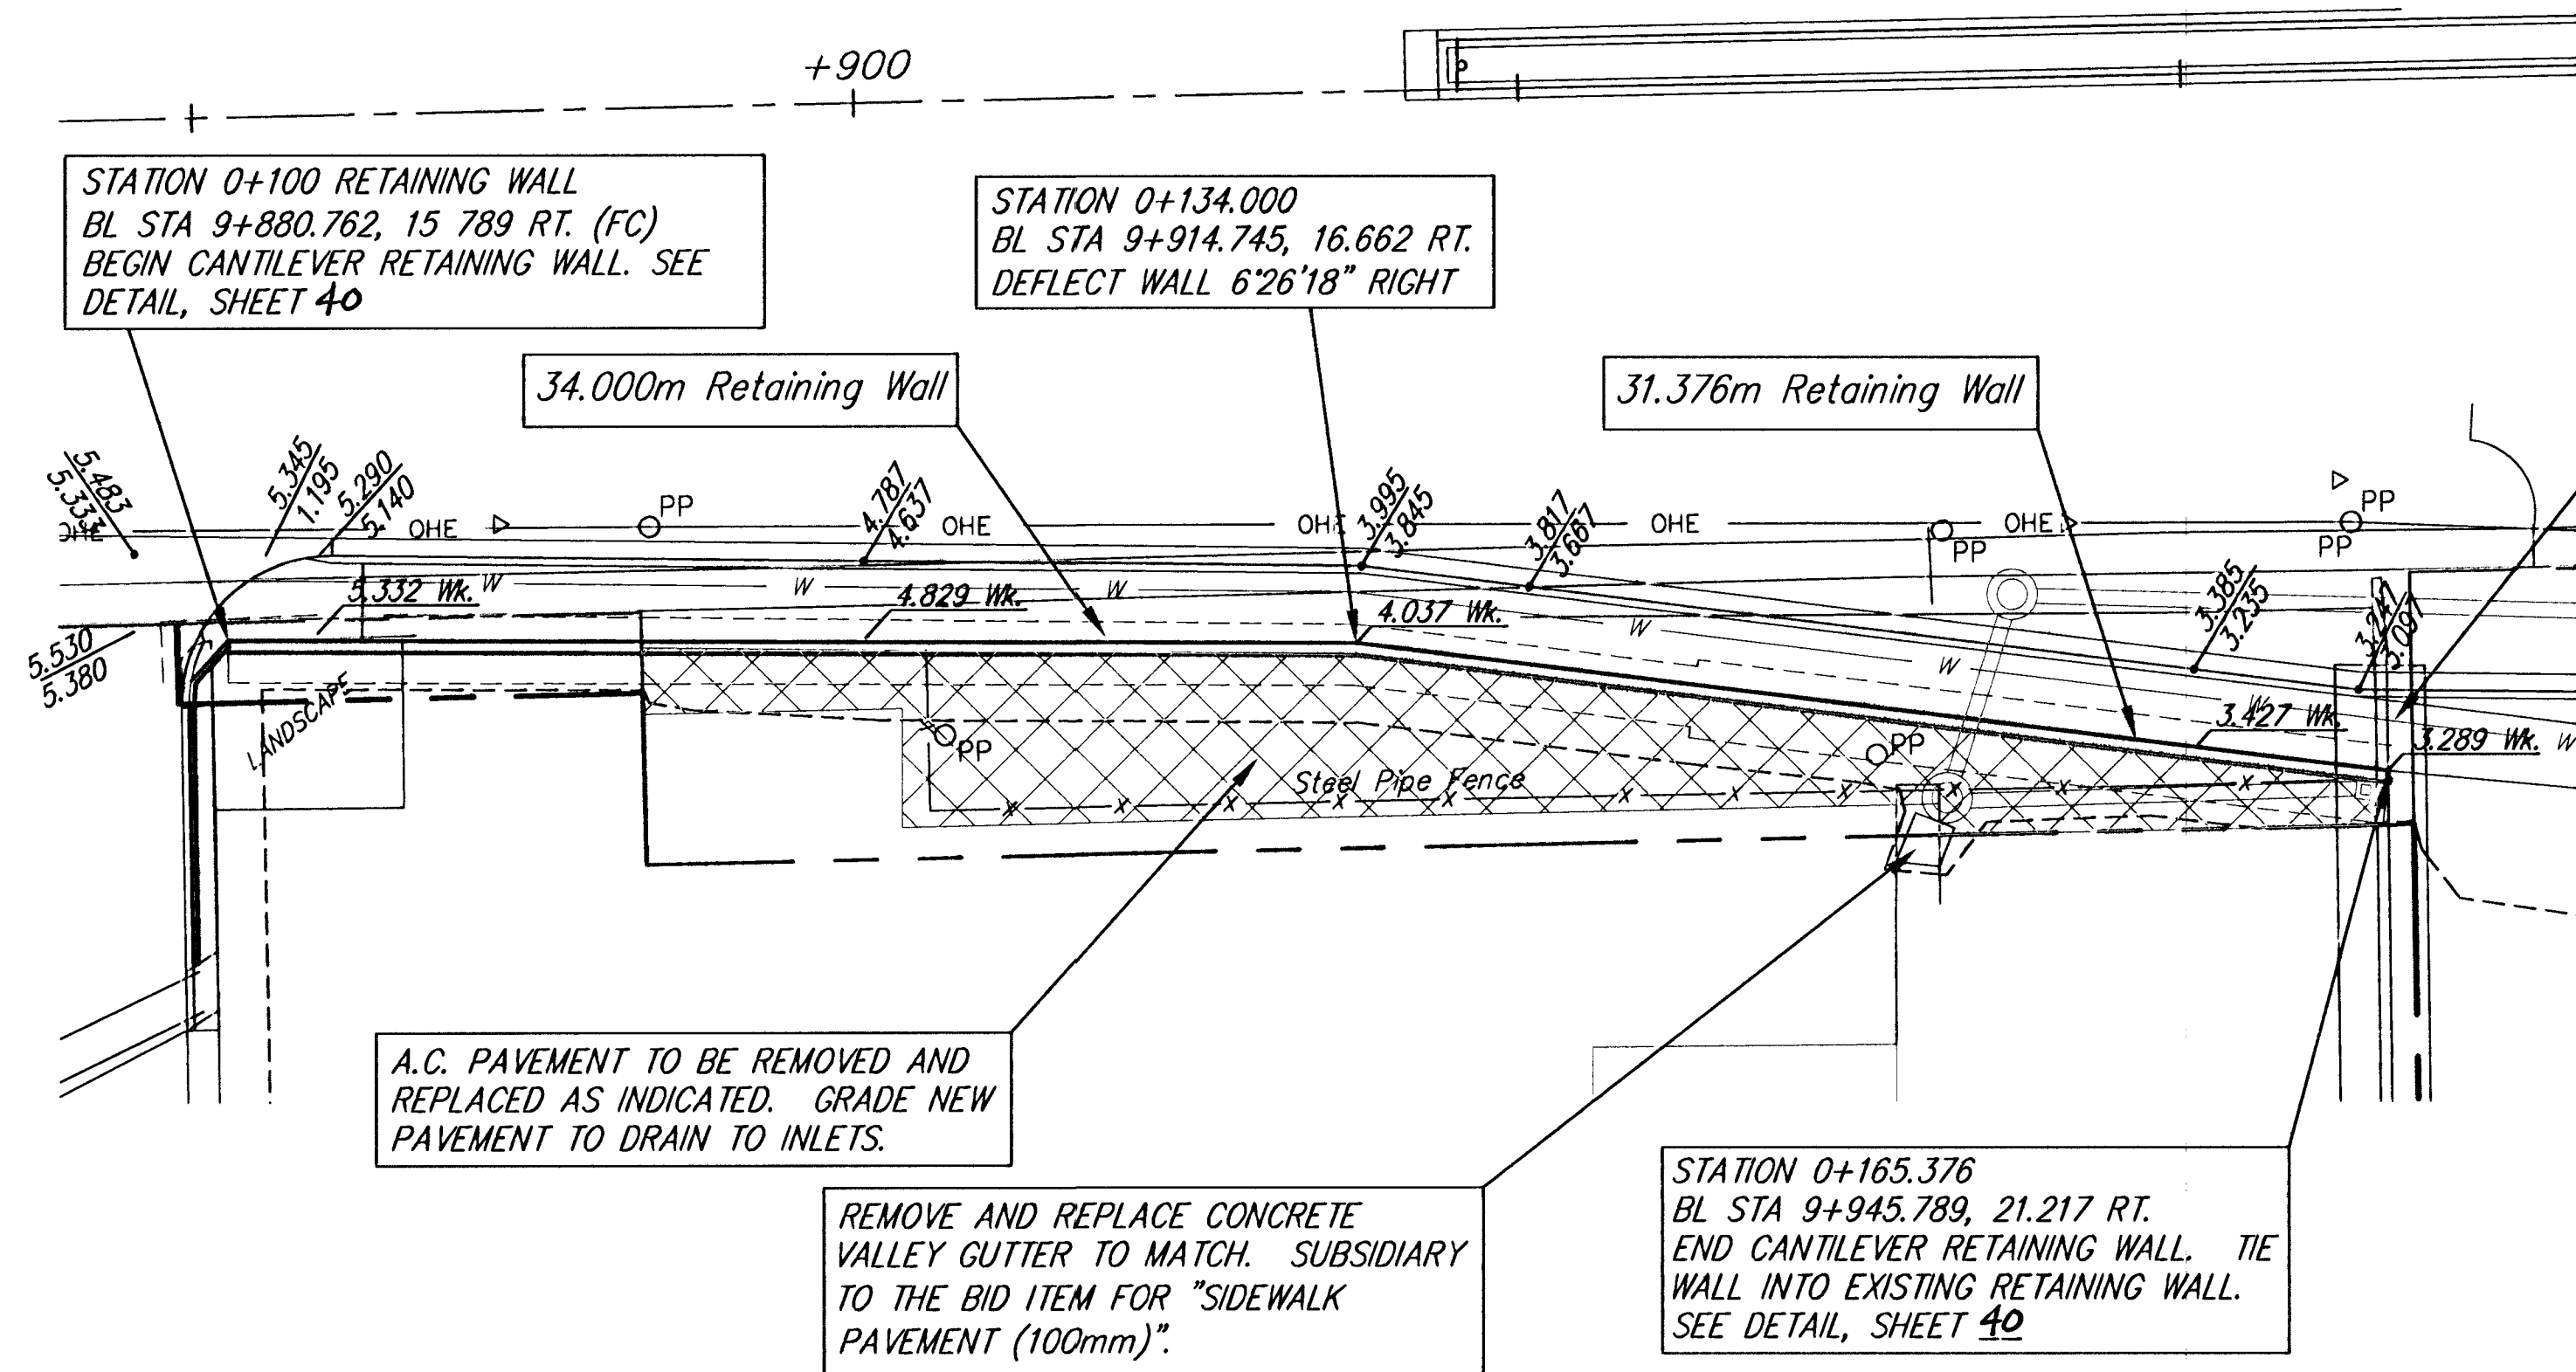


TEXTURE DETAIL

Contractor to use a Pre-made cast-in-place
concrete Form Liner as Approved by the Engineer.

WALL SHALL BE PAINTED WITH A
GRAFFITI-PROOF PAINT SYSTEM.
PAINT SYSTEM SHALL BE APPROVED
BY THE ENGINEER. PAINT SHALL BE
PAID FOR AS "RETAINING WALL
(750 - 2 500)".

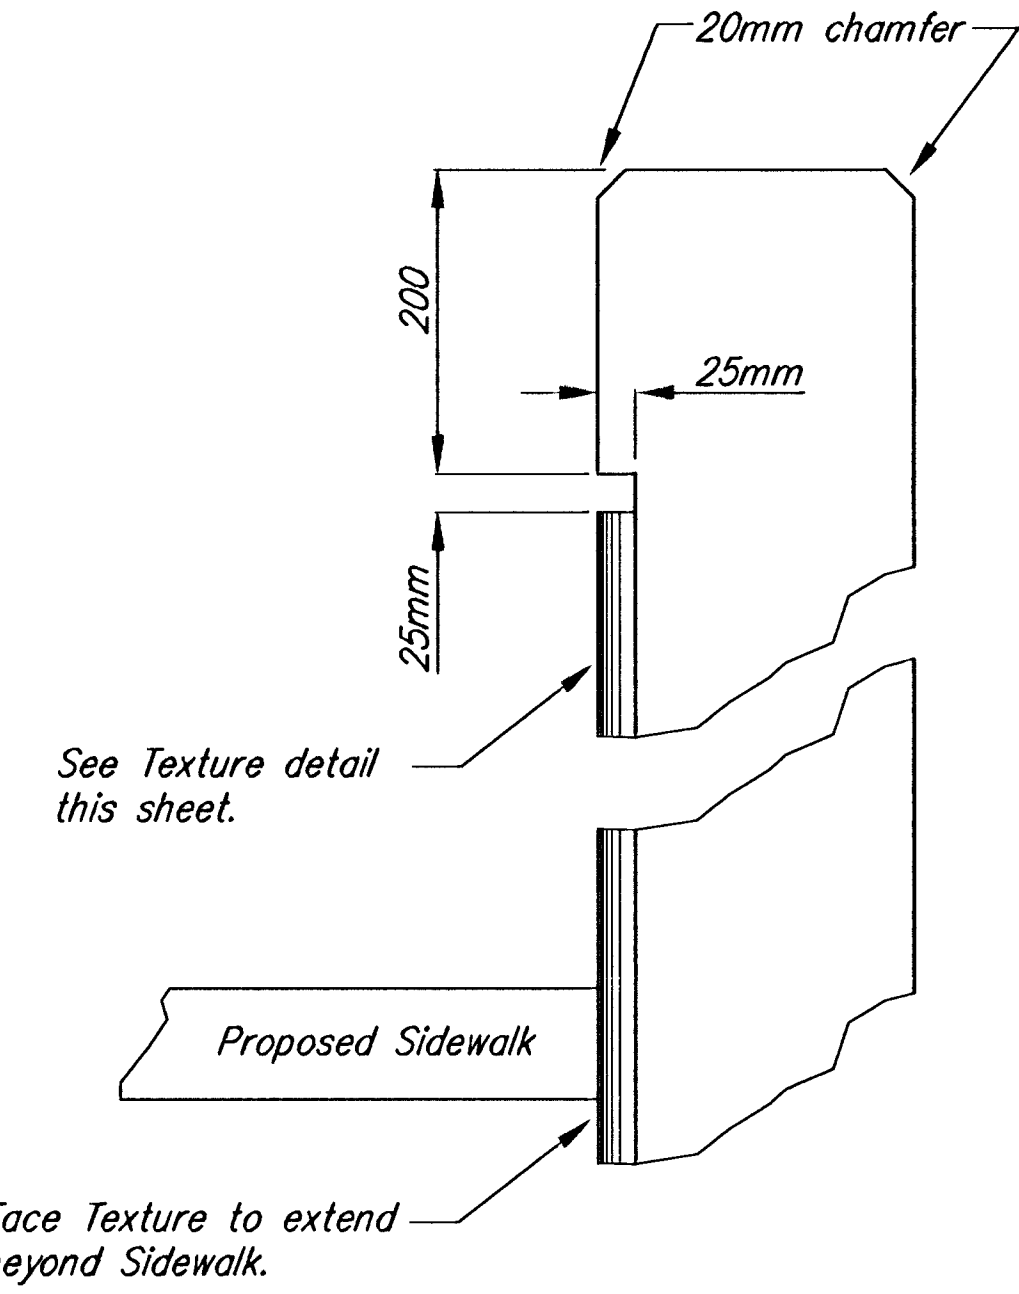

WALL SECTION

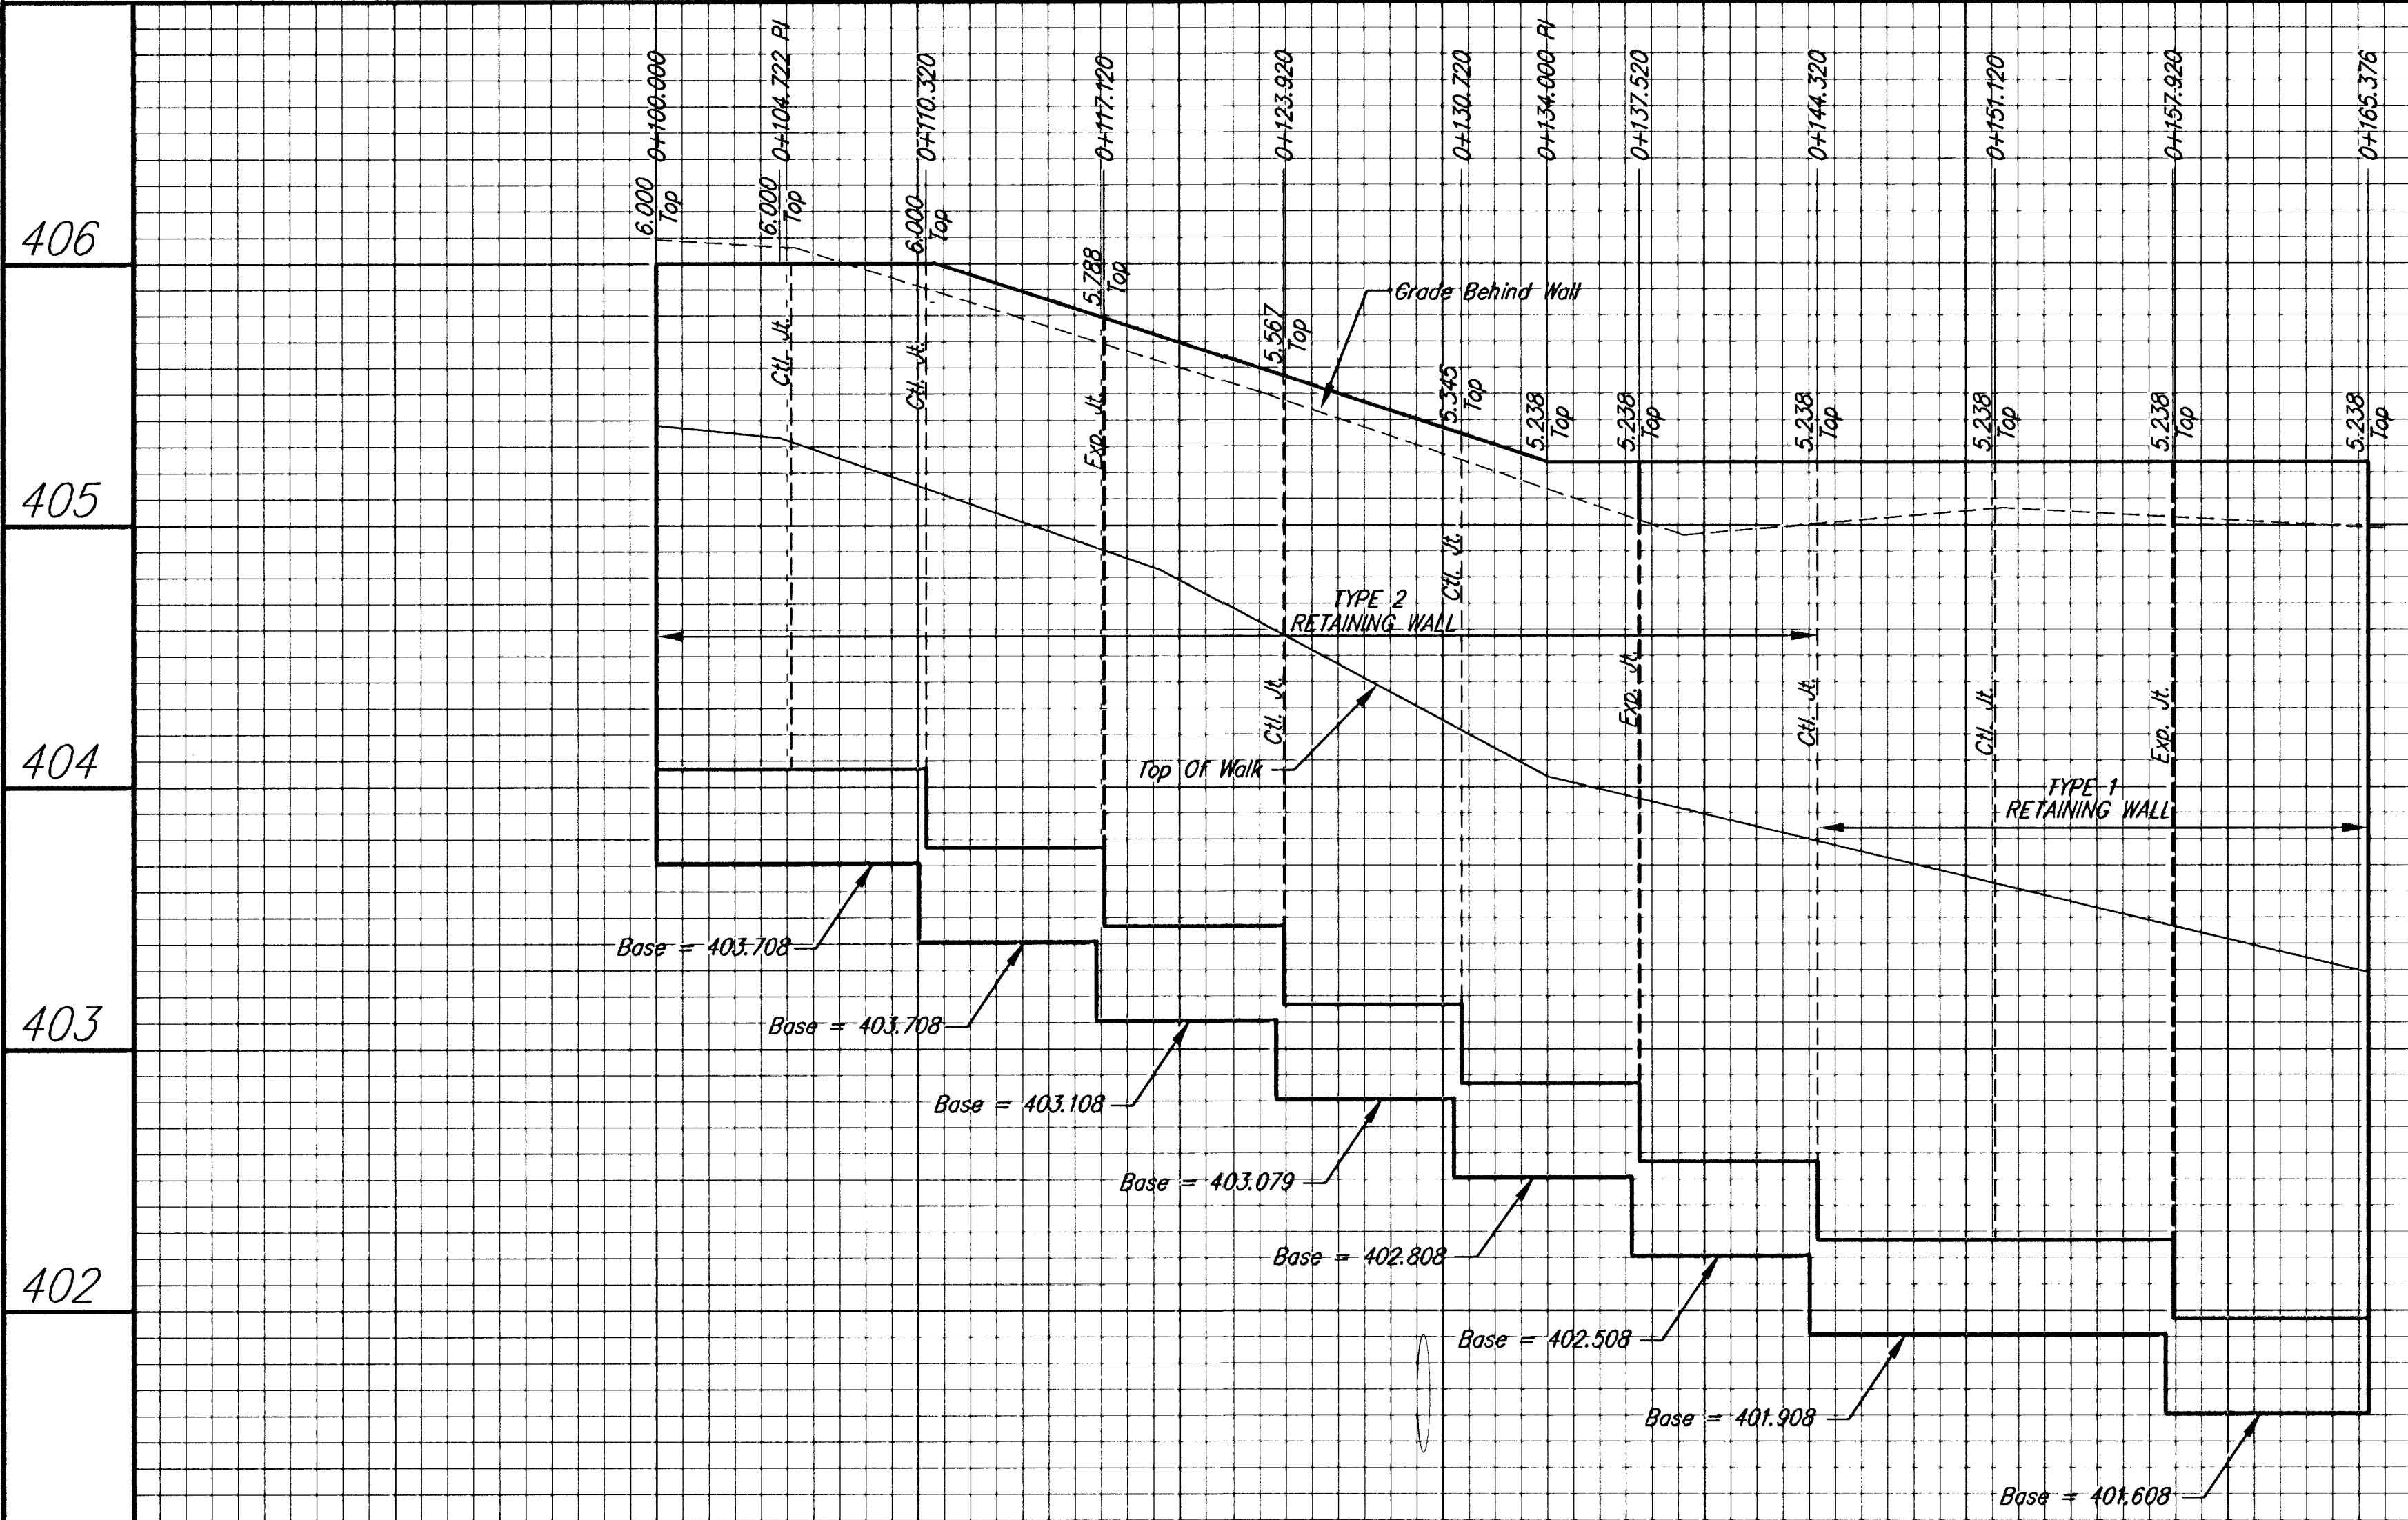

**CENTRAL AND RIDGE ROAD
RETAINING WALL**

SRB
324 NORTH MAIN
WICHITA, KANSAS 67203
316-264-8008
FAX 264-4621
http://www.srb1.com
E-Mail: srb1.com

SAVOY, RUGGLES & BOHM, P.A.
ENGINEERING & SURVEYING

PROJECT NUMBER
472-76-245-83057-000-000-001

DESIGN: CMB
DRAWN: JRA
REVIEW: .
DATE: Dec. 13, 2000
UTILITY: .
SRB JOB: 1218T

38
118