



SCALE 1" = 80'

CONTRACTOR TO CUT 350 L.F. ±
DITCH AT ELEVATIONS INDICATED
W/ 10' FLAT BOTTOM AND
6:1 SIDE SLOPES.

CONTRACTOR TO PLACE
SILT FENCE DITCH CHECKS
AS INDICATED.

DIRT STOCKPILE OF 4,585 C.Y. TO BE
RELOCATED BY CONTRACTOR AND USED
ON SITE IN ACCORDANCE TO GRADING PLAN.

PLACE FILL 2.0' DEEP
(3,500 C.Y.)


PLACE FILL 1.5' DEEP
(8,950 C.Y.)

NOTES:

ALL DISTURBED AREAS TO BE SEEDED,
FERTILIZED AND MULCHED WITH BROME GRASS
AT A RATE OF 350 LBS. PER ACRE.


ALL LOTS WITH FILL INDICATED
ARE TO BE FILLED 50' BEYOND R/W.

GRADE ALL FILLED AREAS WITH 6:1 (MIN.)
TRANSITION TO EXISTING GRADE.

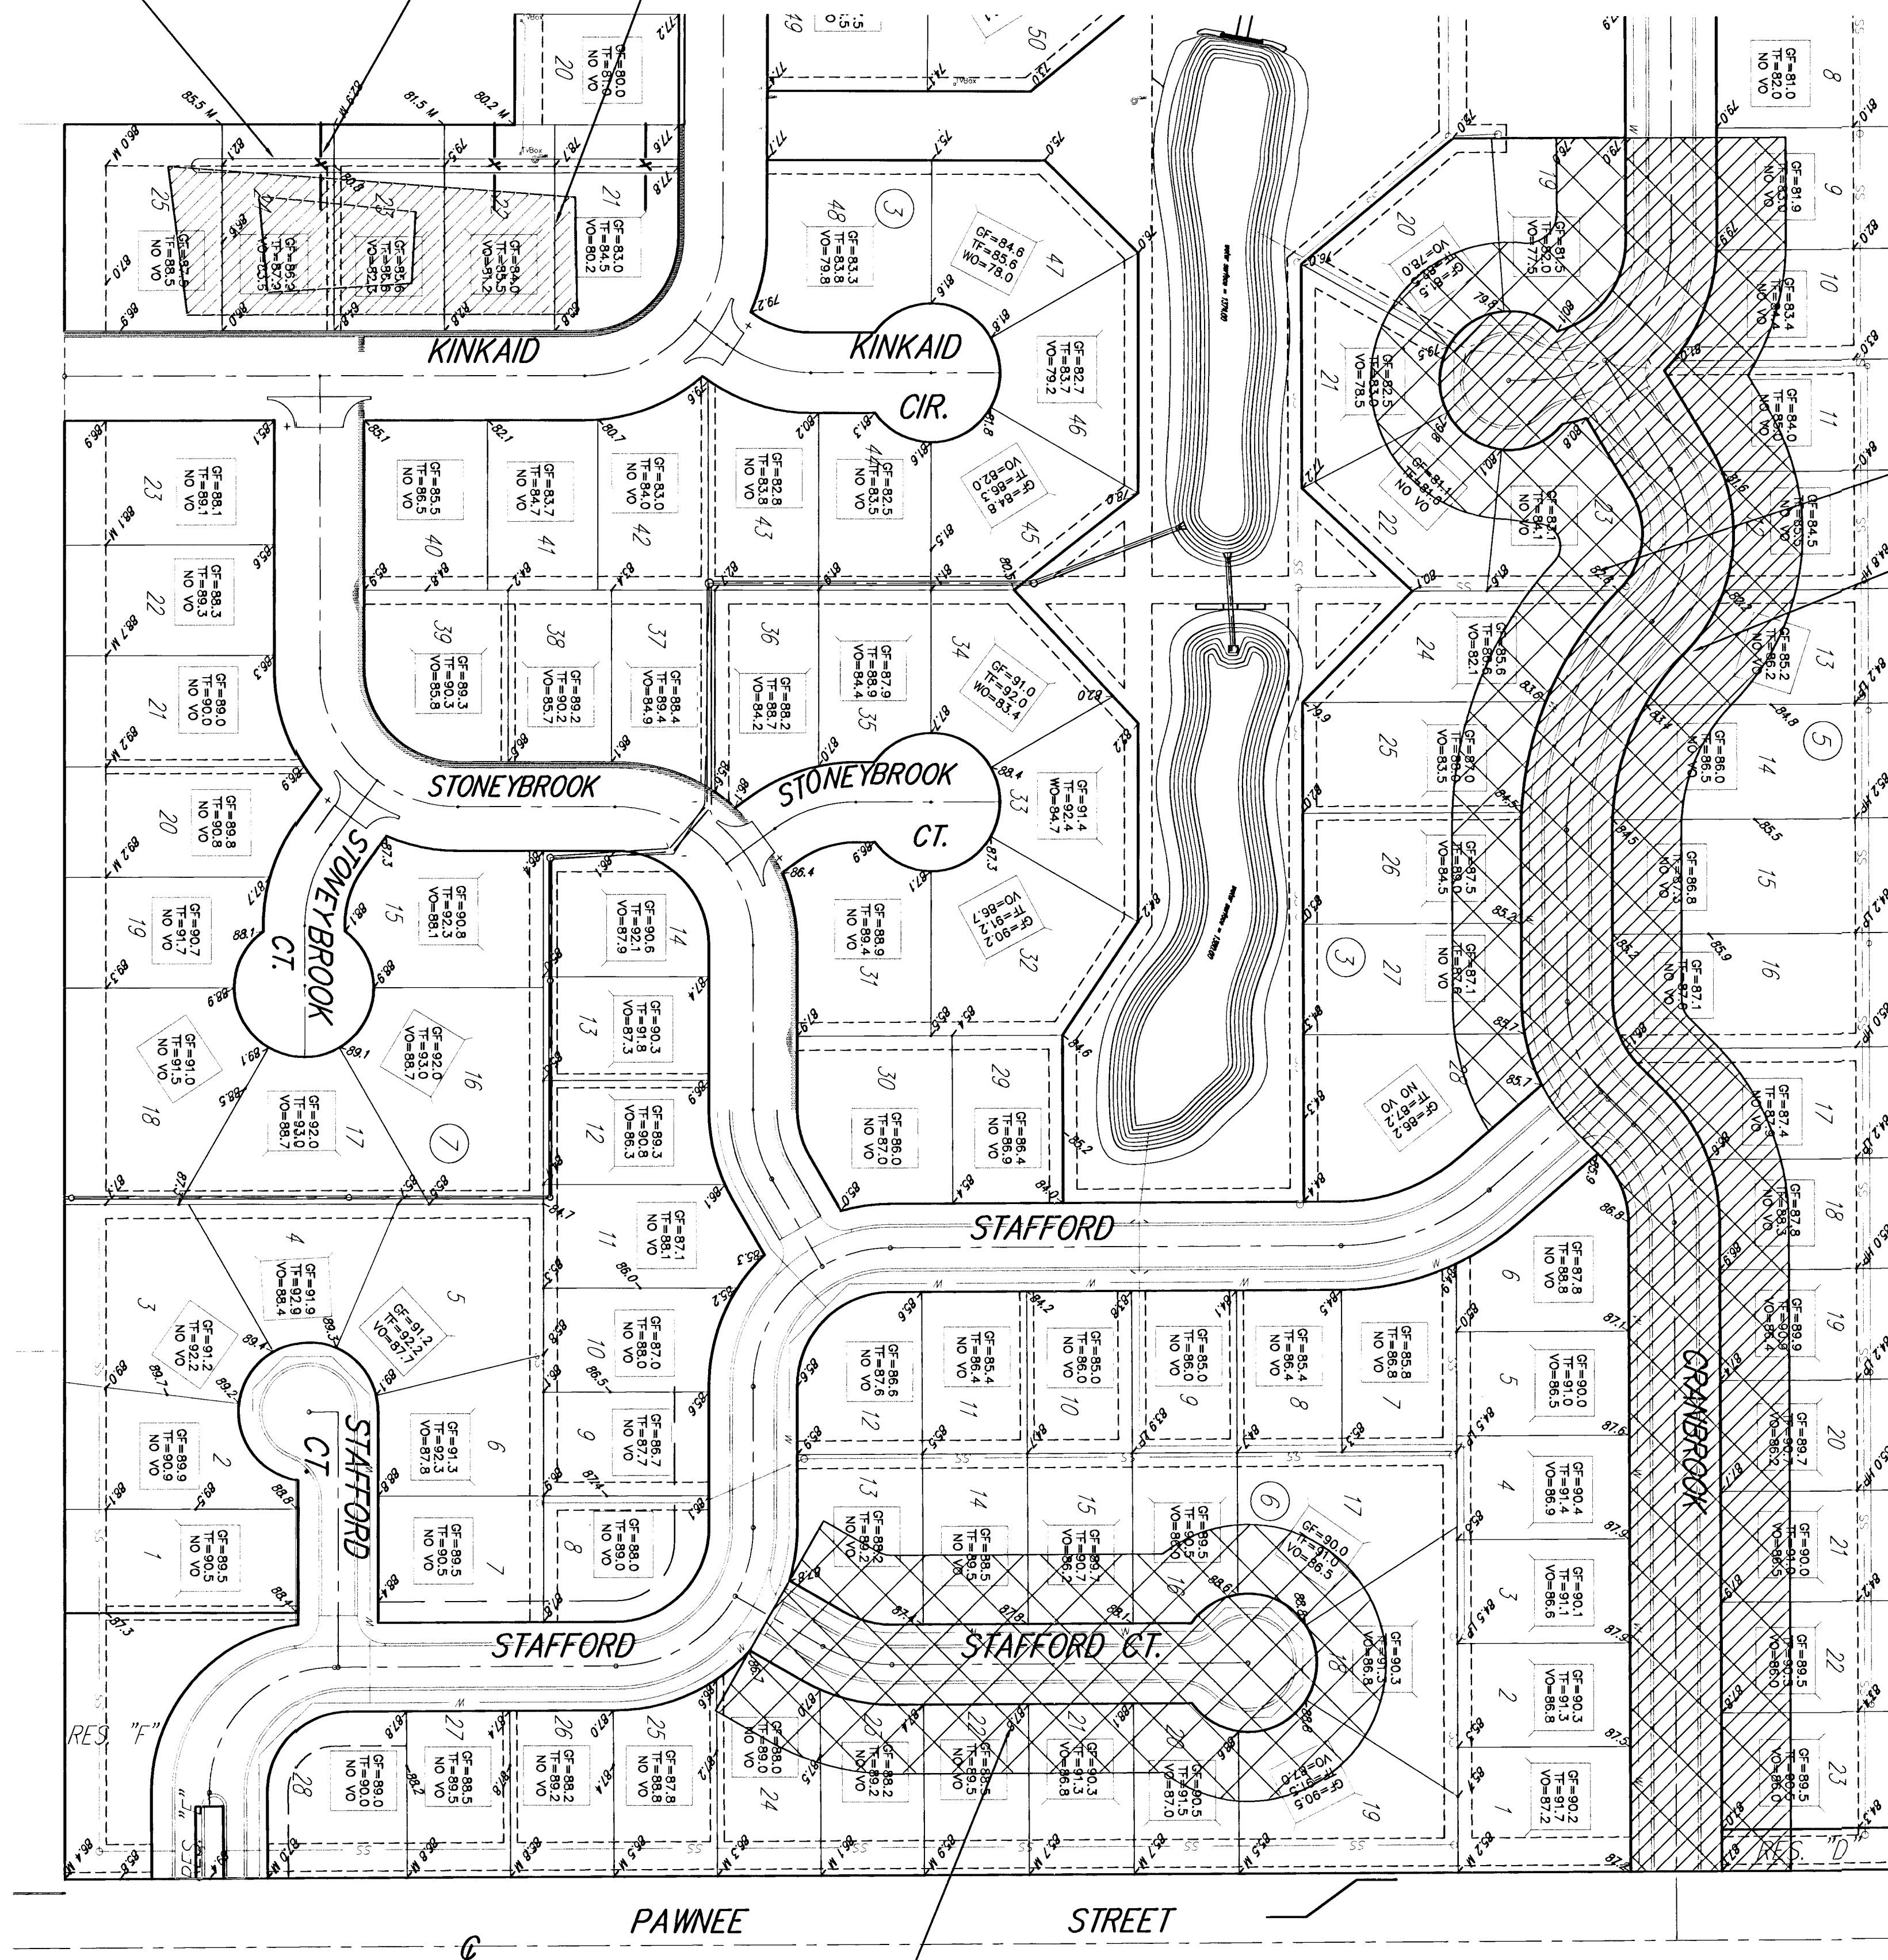

PLACE FILL 2.0' DEEP
(3,444 C.Y.)

BRENTWOOD SOUTH
GRADING PLAN
WICHITA, KANSAS

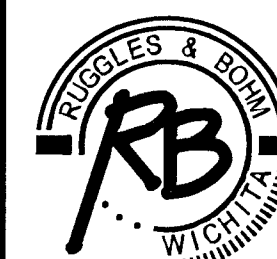

Ruggles & Bohm, P.A.
Engineering, Surveying, Land Planning

924 North Main
Wichita, Kansas 67203
www.rbkansas.com

(316) 264-8008
(316) 264-4621 fax
E-mail: info@rbkansas.com

PROJECT NUMBER
472-83445

DESIGN	KWL	DATE	June 23, 2003
DRAWN	RA	SHEET	16
REVIEW		OF	36
UTILITY			